


Copyright Reserved

The Contractor shall verify and be responsible for all dimensions. DO NOT scale the drawing - any errors or omissions shall be reported to Stantec without delay. The Copyrights to all designs and drawings are the property of Stantec. Reproduction or use for any purpose other than that authorized by Stantec is forbidden.

Legend

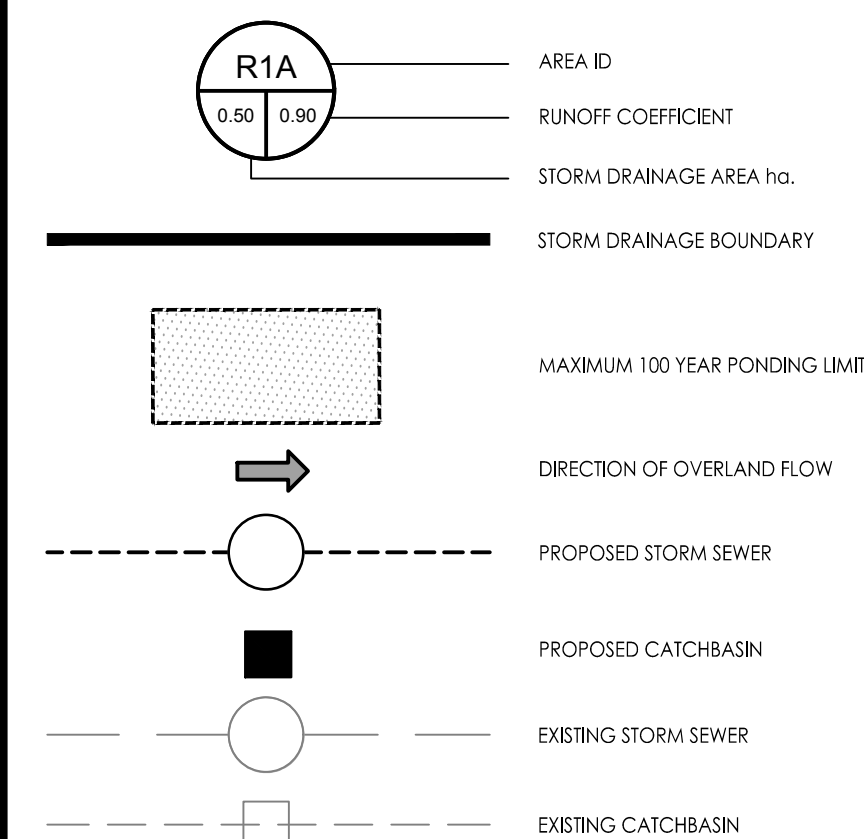

APPROVED REFUSED
THIS _____ DAY OF _____, 20____
DON HERWEYER, MCIP, RPP
MANAGER, DEVELOPMENT REVIEW - SOUTH PLANNING, INFRASTRUCTURE & ECONOMIC DEVELOPMENT DEPARTMENT, CITY OF OTTAWA

OWNER:
2520333 ONTARIO INC.
5 MILLCREEK COURT, NEPEAN, ON K2G 6Y7
APPLICANT:
STANTEC CONSULTING INC.
1331 CLYDE AVENUE, OTTAWA, ON K2C 3G4
SURVEYOR:
STANTEC GEOMETRICS LTD.
1331 CLYDE AVENUE, OTTAWA, ON K2C 3G4
ARCHITECT:
MICROBIE ARCHITECTS + INTERIOR DESIGNERS
68 QUEEN STREET, OTTAWA, ON K1P 5C6
LANDSCAPE ARCHITECT:
STANTEC CONSULTING INC.
CIVIL ENGINEER:
STANTEC CONSULTING INC.

3	REVISED AS PER CITY COMMENTS	WAJ	KJK	17.10.27
2	REVISED AS PER CITY COMMENTS	WAJ	KJK	17.08.03
1	ISSUED FOR REVIEW	WAJ	KJK	17.04.06
Revision				
File Name:	160401284-DB	WAJ	KJK	WAJ
		Dwn.	Chkd.	Dsgn.
				YY.MM.DD


Permit-Seal

Client/Project
2520333 ONTARIO INC.

PROPOSED COMMERCIAL DEVELOPMENT
3500 HAWTHORNE ROAD
OTTAWA, ON

Title
STORM DRAINAGE PLAN

Project No. 160401284
Drawing No. SD-1
Scale 1:200
Sheet 4 of 5
Revision 3

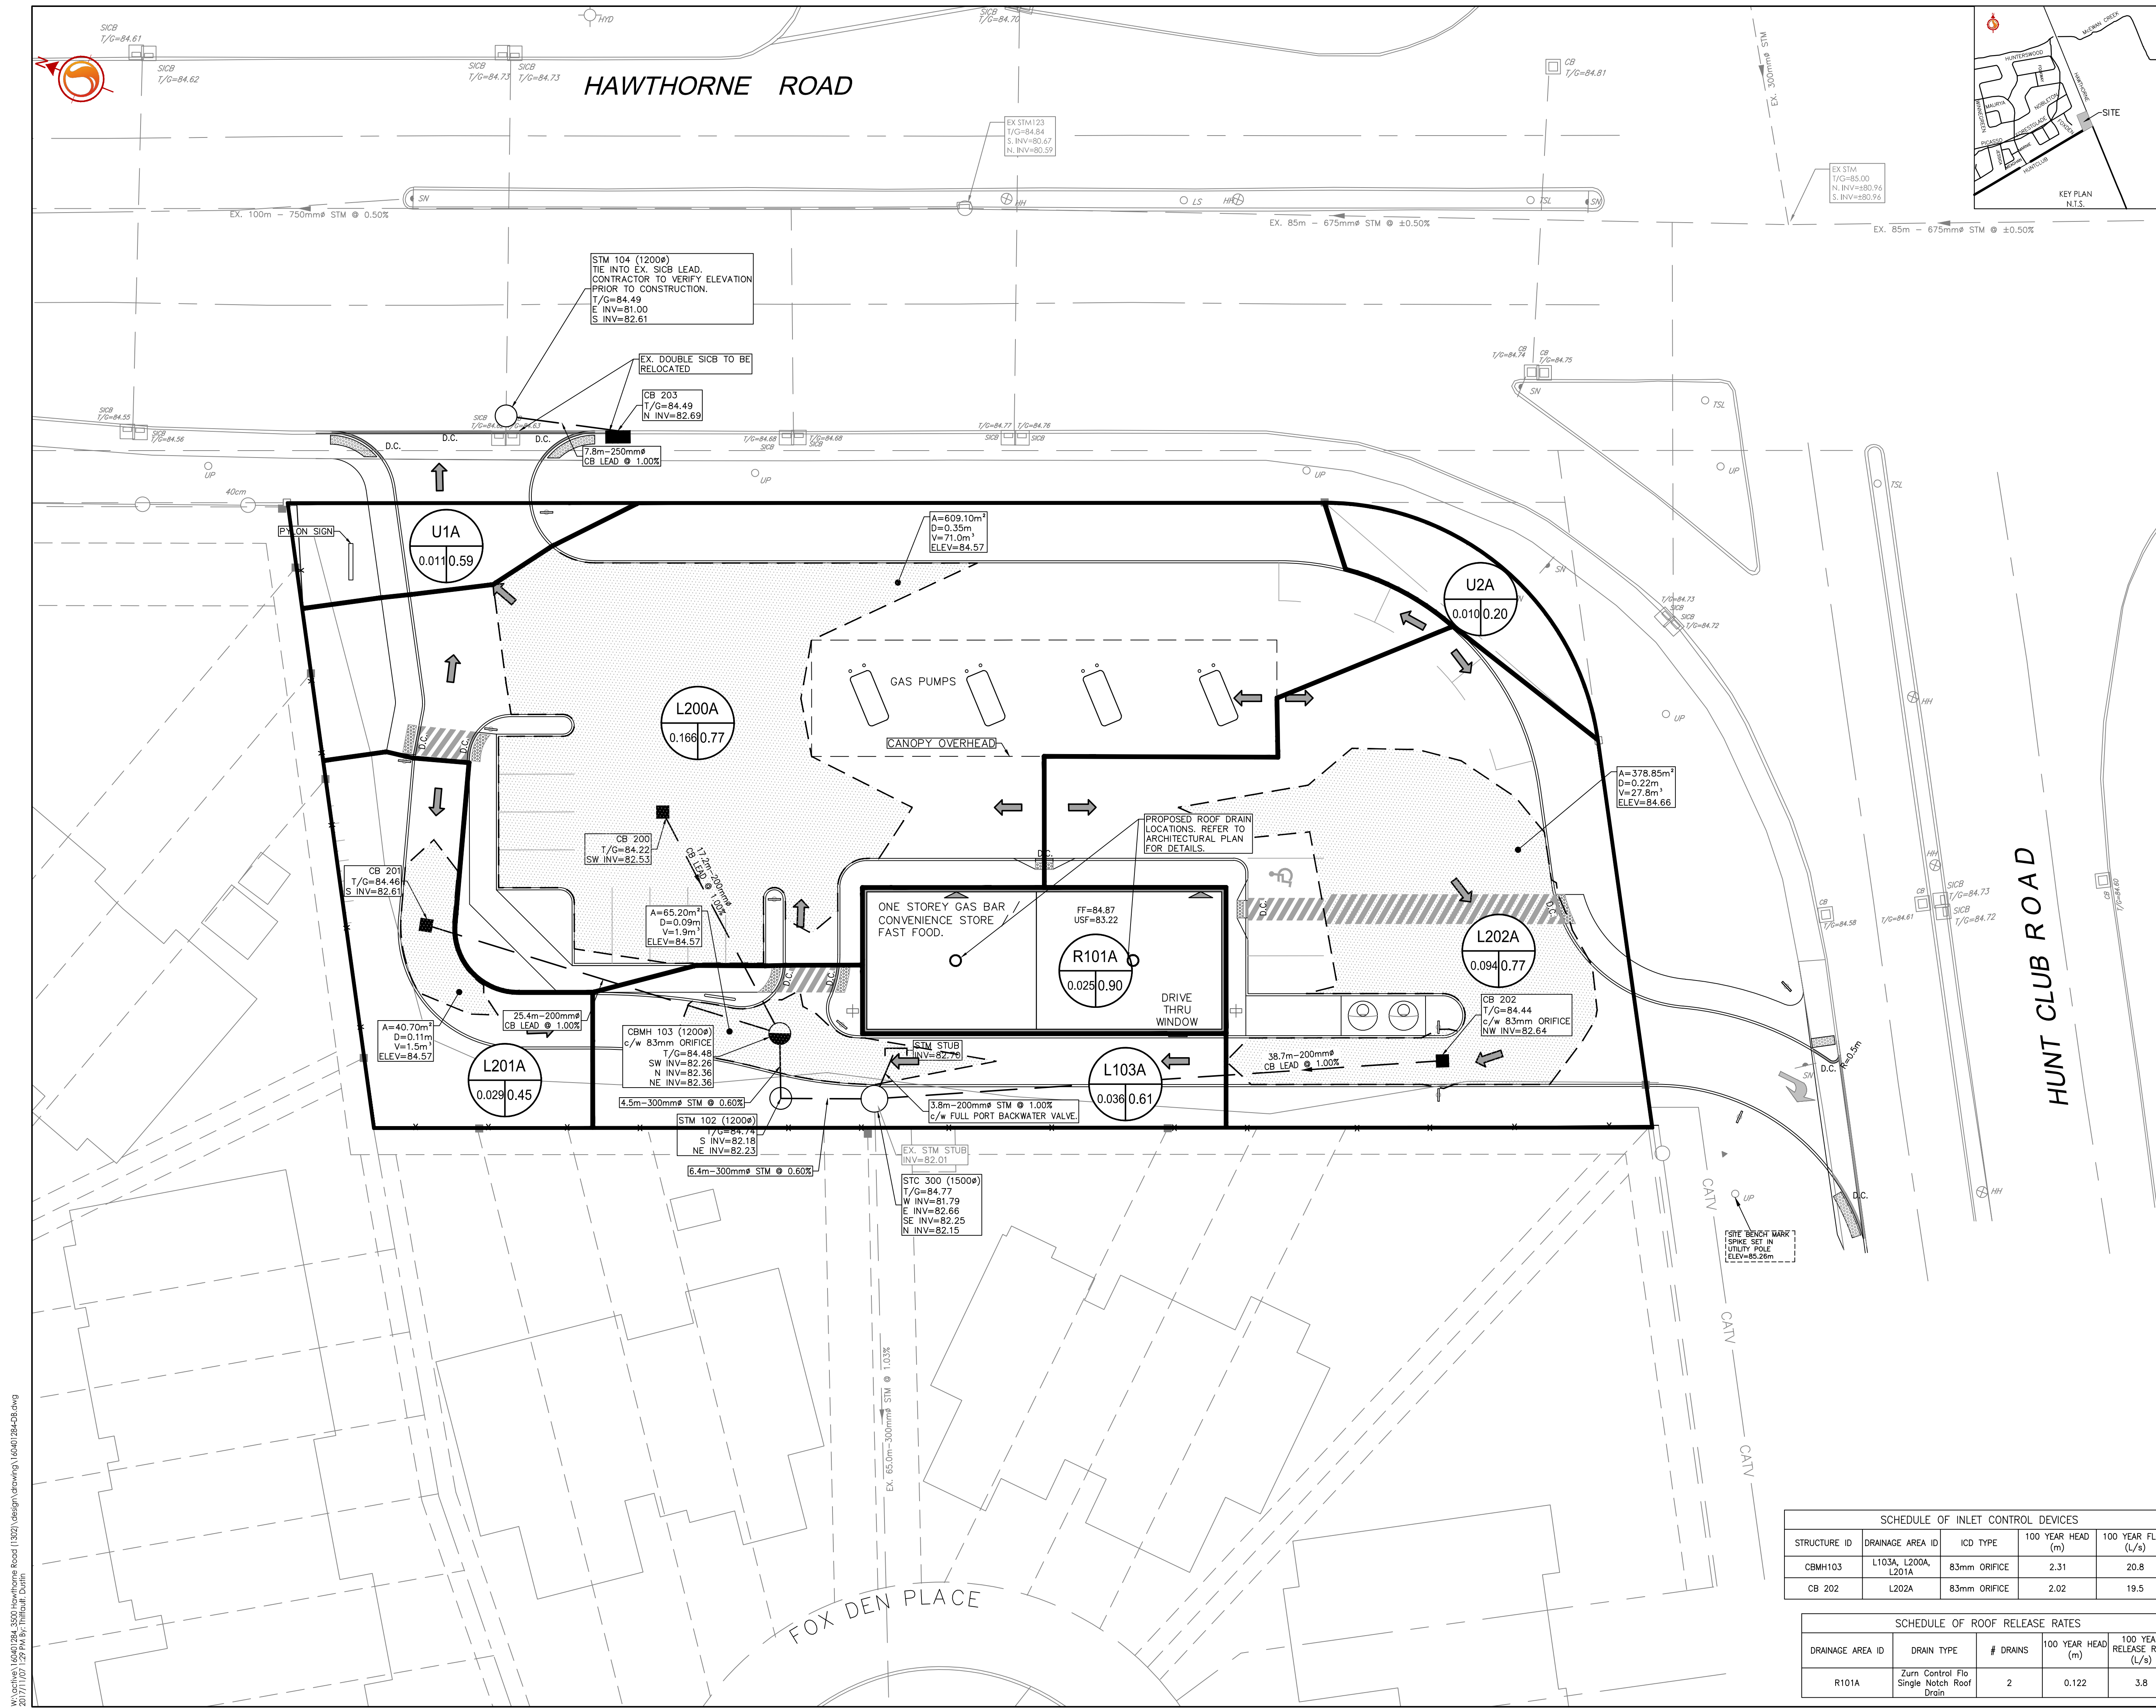

SCHEDULE OF INLET CONTROL DEVICES

STRUCTURE ID	DRAINAGE AREA ID	ICD TYPE	100 YEAR HEAD (m)	100 YEAR FLOW (L/s)
CBM103	L103A, L200A, L201A	83mm ORIFICE	2.31	20.8
CB 202	L202A	83mm ORIFICE	2.02	19.5

SCHEDULE OF ROOF RELEASE RATES

DRAINAGE AREA ID	DRAIN TYPE	# DRAINS	100 YEAR HEAD (m)	100 YEAR RELEASE RATE (L/s)
R101A	Zurn Control Flo Single Notch Roof Drain	2	0.122	3.8

W:\active\160401284_3500 Hawthorne Road\13021\design\drawing\160401284-DB.dwg
2017/11/07 12:29 PM by: H.Hoffmuller, Dorian

D07-12-17-0043