



3 EAST (REAR) ELEVATION
A201 3/16" = 1'-0"

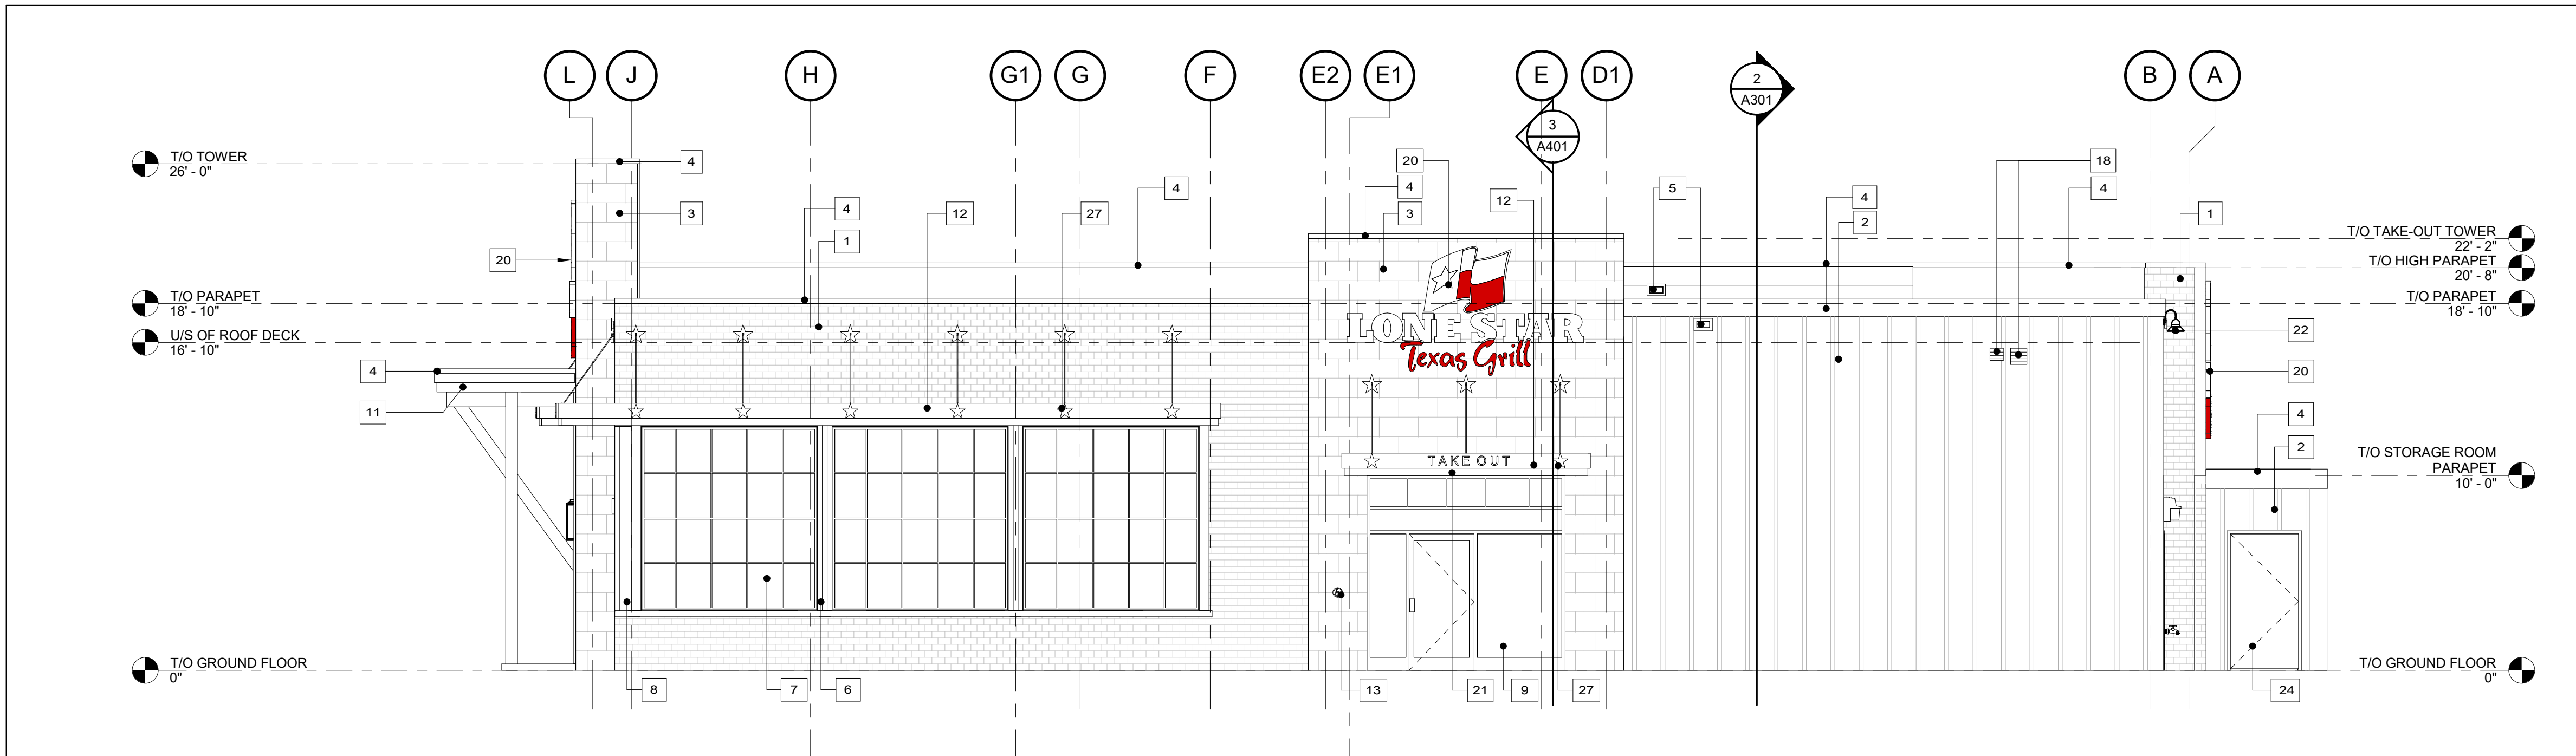

2 NORTH (TAKE OUT) ELEVATION
A201 3/16" = 1'-0"

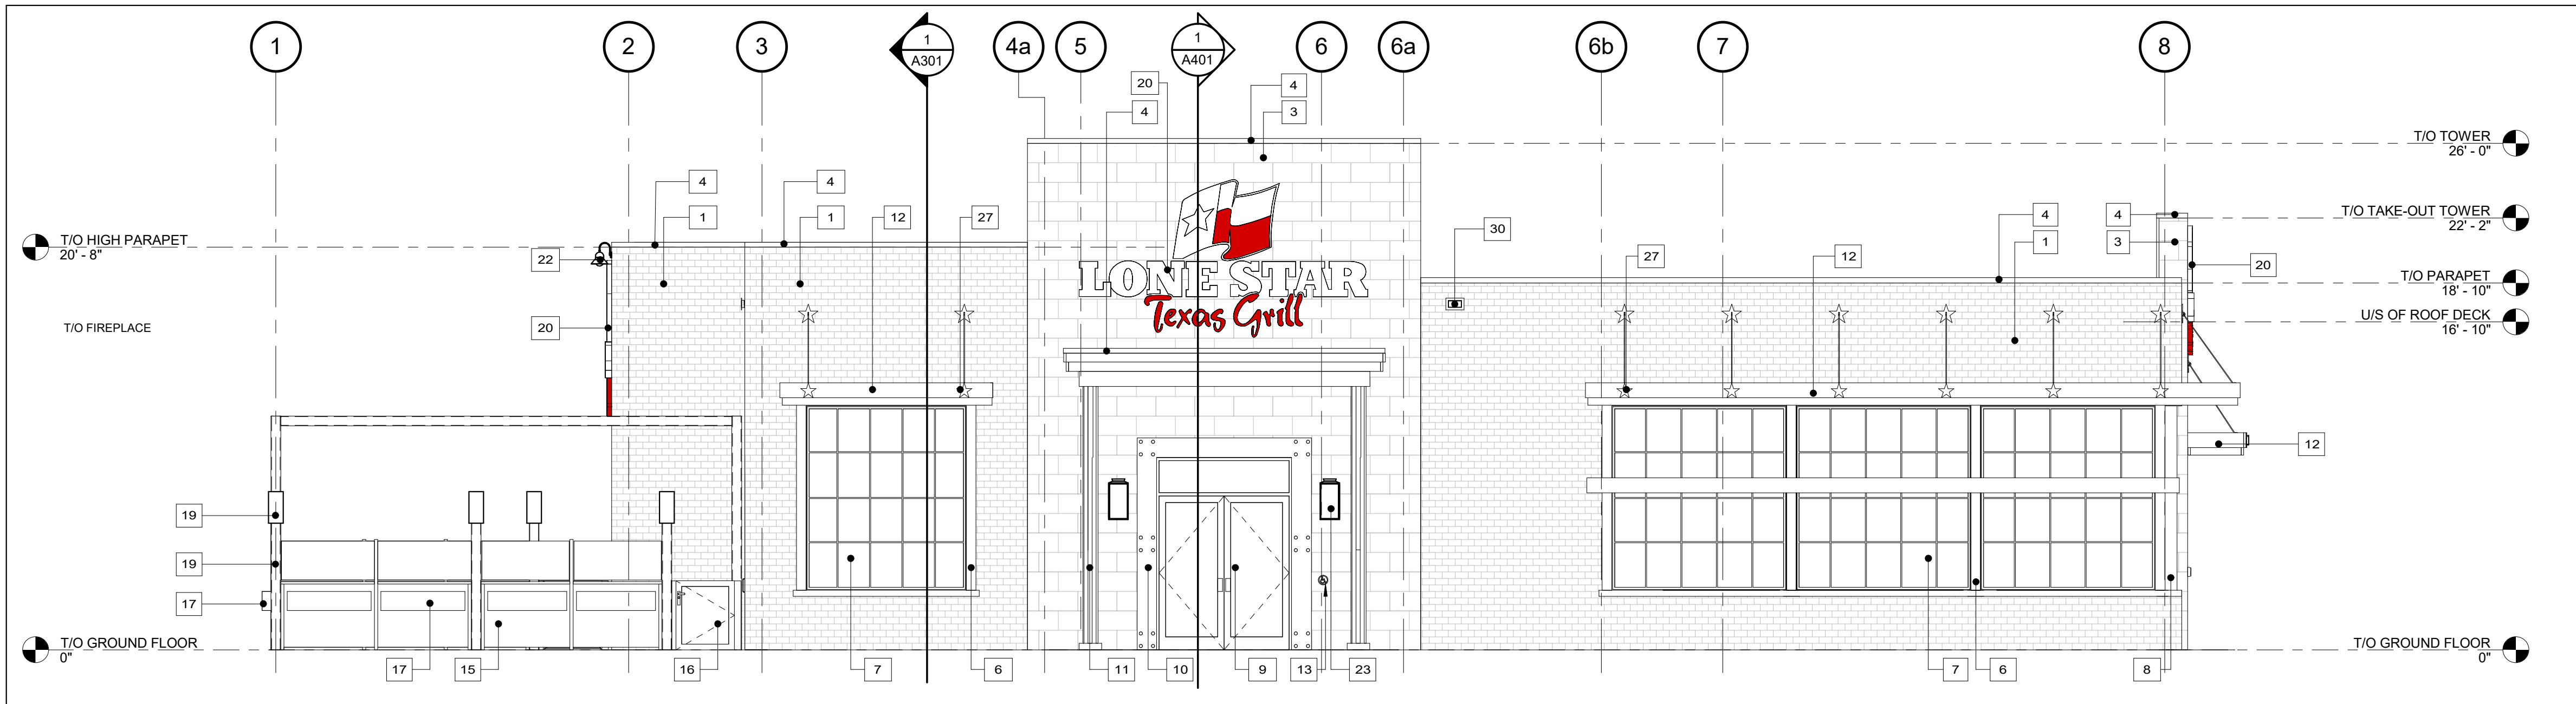

1 WEST (FRONT) ELEVATION
A201 3/16" = 1'-0"

EXTERIOR ELEVATION NOTES:

- BRICK FACADE, WELLAND BY FORTERRA BRICK. CSR SIZE. PAINT FINISH. COLOUR TO BE DETERMINED.
- BOARD & BATTEN SIDING - HARDIE PLANK VERTICAL FIBER CEMENT SIDING WITH 2 1/2" BATTONS AT 16" O.C. PAINT FINISH TO BE DETERMINED
- DECORATIVE BLOCK FACADE, FINESSE BY BRAMPTON BRICK. SIZE: 3 1/2"x11 3/8"x23 1/4". PAINT FINISH. COLOUR TO BE DETERMINED.
- REFINISHED METAL CAP FLASHING. COLOUR: BLACK
- SCUPPER. REFER TO DETAIL 5/A501
- 1" x 6" METAL TRIM AT WINDOWS. PREFINISHED COLOUR: BLACK. REFER TO DETAIL 2/A502
- WINDOW W/ CLEAR GLAZING & MULLIONS. PREFINISHED COLOUR: BLACK
- CORNER WINDOW CAP FLASHING BY WINDOW MANUFACTURER. PREFINISHED COLOUR: BLACK
- ALUMINUM DOORS AND SIDELITES W/ CLEAR GLAZING AND MULLIONS. PRE-FINISHED COLOUR: BLACK. REFER TO DOOR SCHEDULE
- 1'-0 1/4" DECORATIVE METAL DOOR TRIM. PREFINISHED COLOUR: BLACK
- CEDAR WOOD MARQUEE STRUCTURE
- CEDAR CANOPIES W/ BLACK METAL TIE BACKS. REFER TO DRAWING A503.
- BARRIER FREE PUSH BUTTON.
- PATIO: TIKI TORCH MOUNTED TO TOP OF 6" x6" HSS POSTS. PREFINISHED COLOUR: BLACK
- PATIO RAILING: 2 1/2" x 4 5/8" HSS POSTS. PREFINISHED COLOUR: BLACK
- PATIO EXIT DOOR: ALUMINUM DOOR FRAME WITH CEDAR WOOD PANEL INSERT SECURED WITH CLIPS. REFER TO DOOR SCHEDULE
- PATIO: 11 3/4" DEEP WOOD PLANTER BOXES. SEE PLAN FOR SIZES PREFINISHED COLOUR: BLACK. REFER TO INTERIOR DESIGN DRAWINGS.
- MECHANICAL EXHAUST FAN GRILLS. SEE MECHANICAL DWGS.
- 6" x 6" HSS POSTS. PREFINISHED COLOUR: BLACK
- ILLUMINATED SIGNAGE BY SIGN COMPANY
- SIGNAGE BY SIGN COMPANY
- SIGN LIGHT: BARN LIGHT ELECTRIC MODEL #: 14RES12 WITH 15" GOOSENECK ARM - RGN15
- FRONT ENTRY WALL SCONCE: MURRAY FELSS (GERRIE) MODEL #: OL11102DWZ
- HOLLOW METAL DOOR PAINT FINISH TO MATCH ADJACENT SIDING
- TEMPERED GLASS PANEL GARAGE DOOR. SEE DOOR SCHEDULE
- EXTERIOR ALUMINUM DOOR WITH TEMPERED GLASS INSERT. PREFINISHED COLOUR: BLACK. SEE DOOR SCHEDULE
- DECORATIVE METAL STAR TO MATCH TIE BACKS
- SCUPPER. REFER TO DETAIL 4/A402

ALL SIGNAGE TO COMPLY WITH THE CITY'S SIGNAGE BYLAW. SIGN COMPANY TO OBTAIN PERMIT FOR ALL SIGNAGE & GRAPHICS.



Chamberlain Architect
Services Limited

4671 Palladium Way
Unit 1
Burlington, Ontario L7M 0W9
CANADA

Tel: 905.631.7777

www.chamberlainIPD.com

NO.	ISSUED	DATE
1	PERMIT	Sept. 26, 2017

DO NOT SCALE DRAWINGS. USE ONLY DRAWINGS MARKED "ISSUED FOR CONSTRUCTION". VERIFY CONFIGURATIONS AND DIMENSIONS ON SITE BEFORE BEGINNING WORK. NOTIFY ARCHITECT IMMEDIATELY OF ANY ERRORS, OMISSIONS OR DISCREPANCIES.

CHAMBERLAIN ARCHITECT SERVICES LIMITED AND CHAMBERLAIN CONSTRUCTION SERVICES LIMITED HAVE SIMILAR OWNERSHIP.

CHAMBERLAIN ARCHITECT SERVICES LIMITED HAS COPYRIGHT. CONSTRUCTING A SUBSTANTIALLY SIMILAR BUILDING WITHOUT PERMISSION MAY INFRINGE THE COPYRIGHT OWNERS RIGHTS. MAKING MINOR CHANGES TO PLANS DOES NOT NECESSARILY AVOID COPYRIGHT INFRINGEMENT. INNOCENT INFRINGEMENT IS NOT A DEFENSE TO COPYRIGHT INFRINGEMENT. ©

SEAL



LONE STAR TEXAS
GRILL ORLEANS


2025 MER-BLEUE ROAD
ORLEANS, ON K4A 3T9

SHEET NAME


EXTERIOR
ELEVATION I

START DATE	AUGUST 2017
DRAWN BY	TP/PD
CHECKED BY	TP
SCALE	3/16" = 1'-0"
PROJECT NO.	117081
DRAWING	


A201

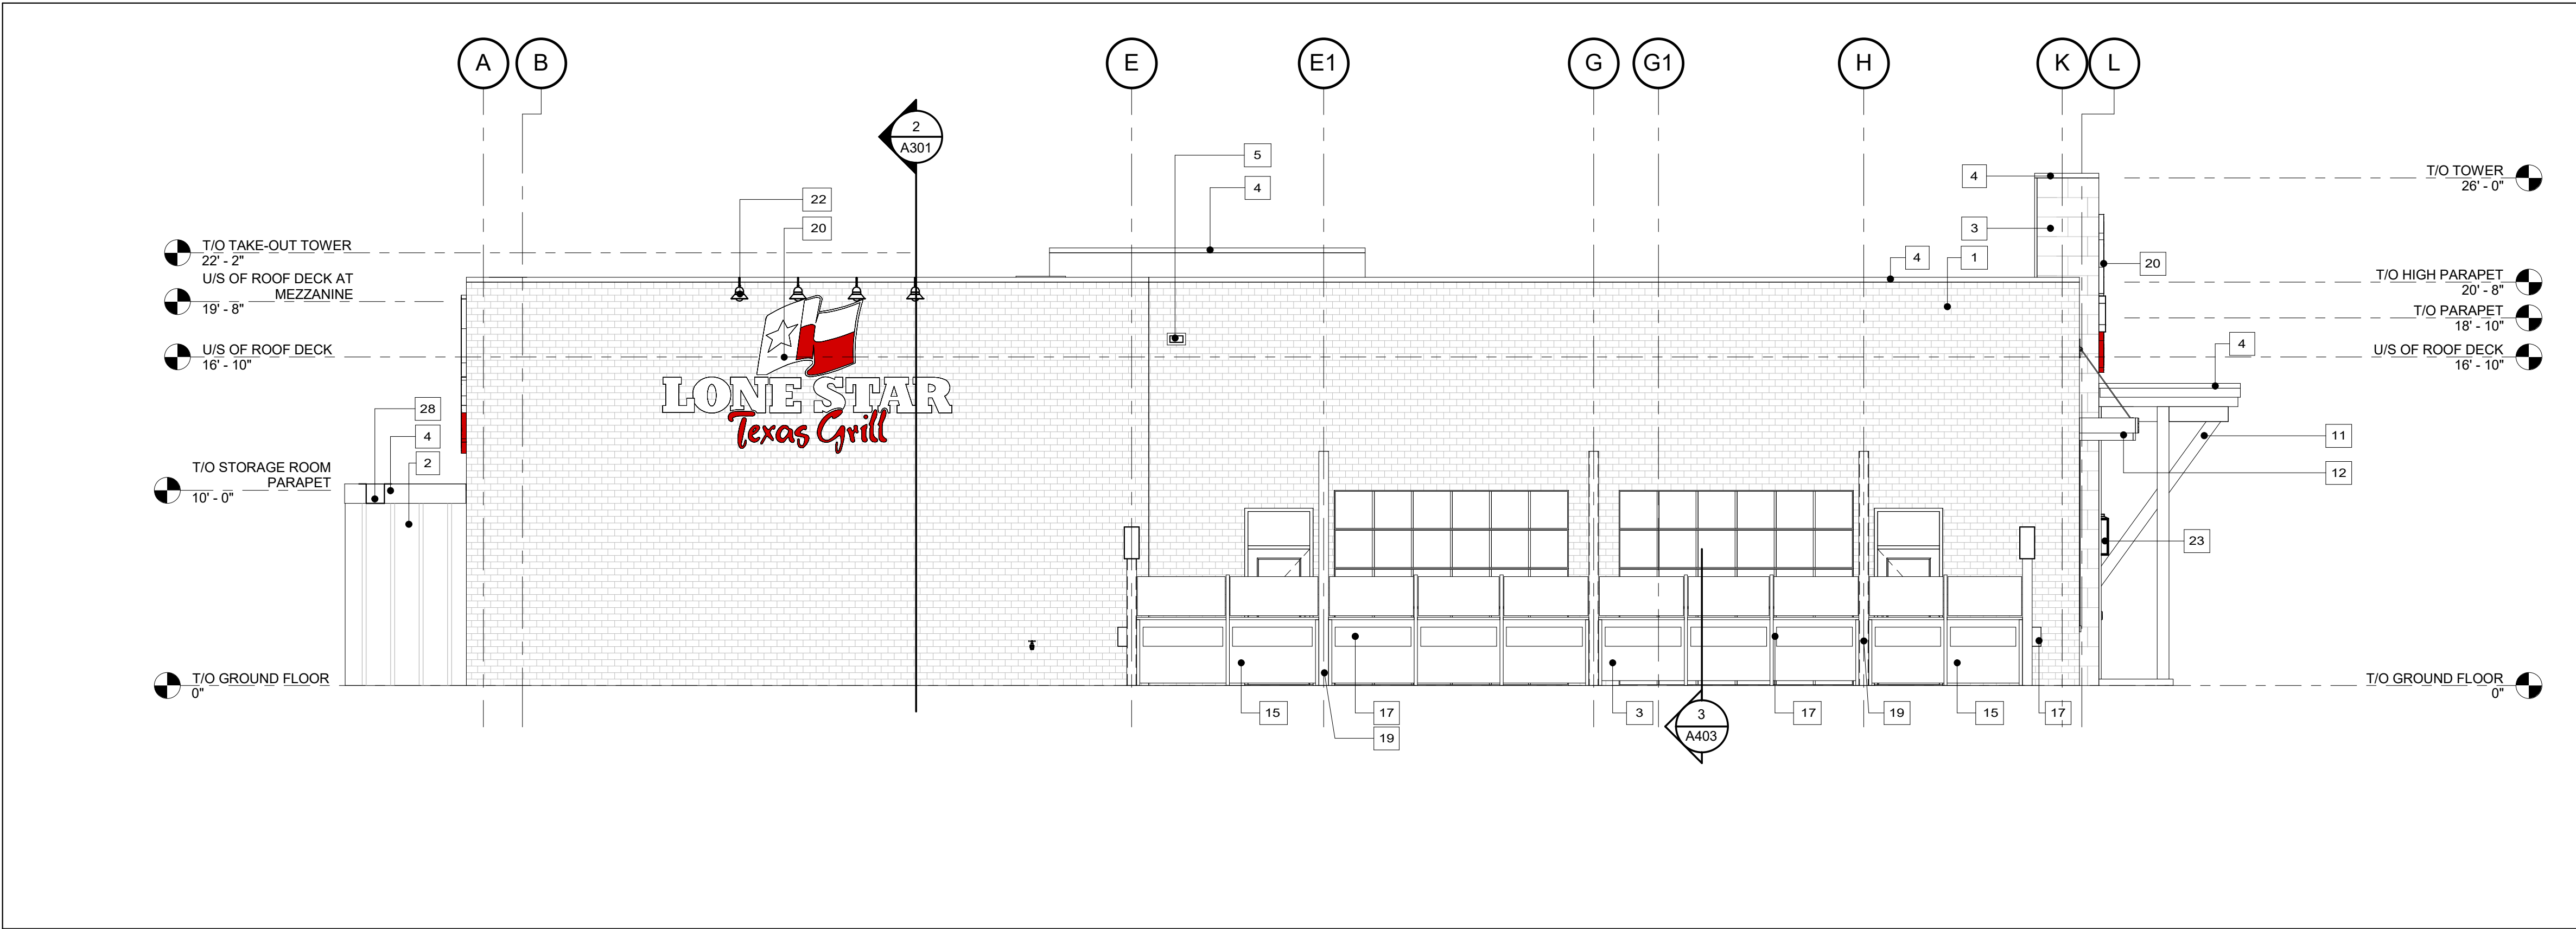


4 SOUTH (PATIO) ELEVATION
A202 3/16" = 1'-0"

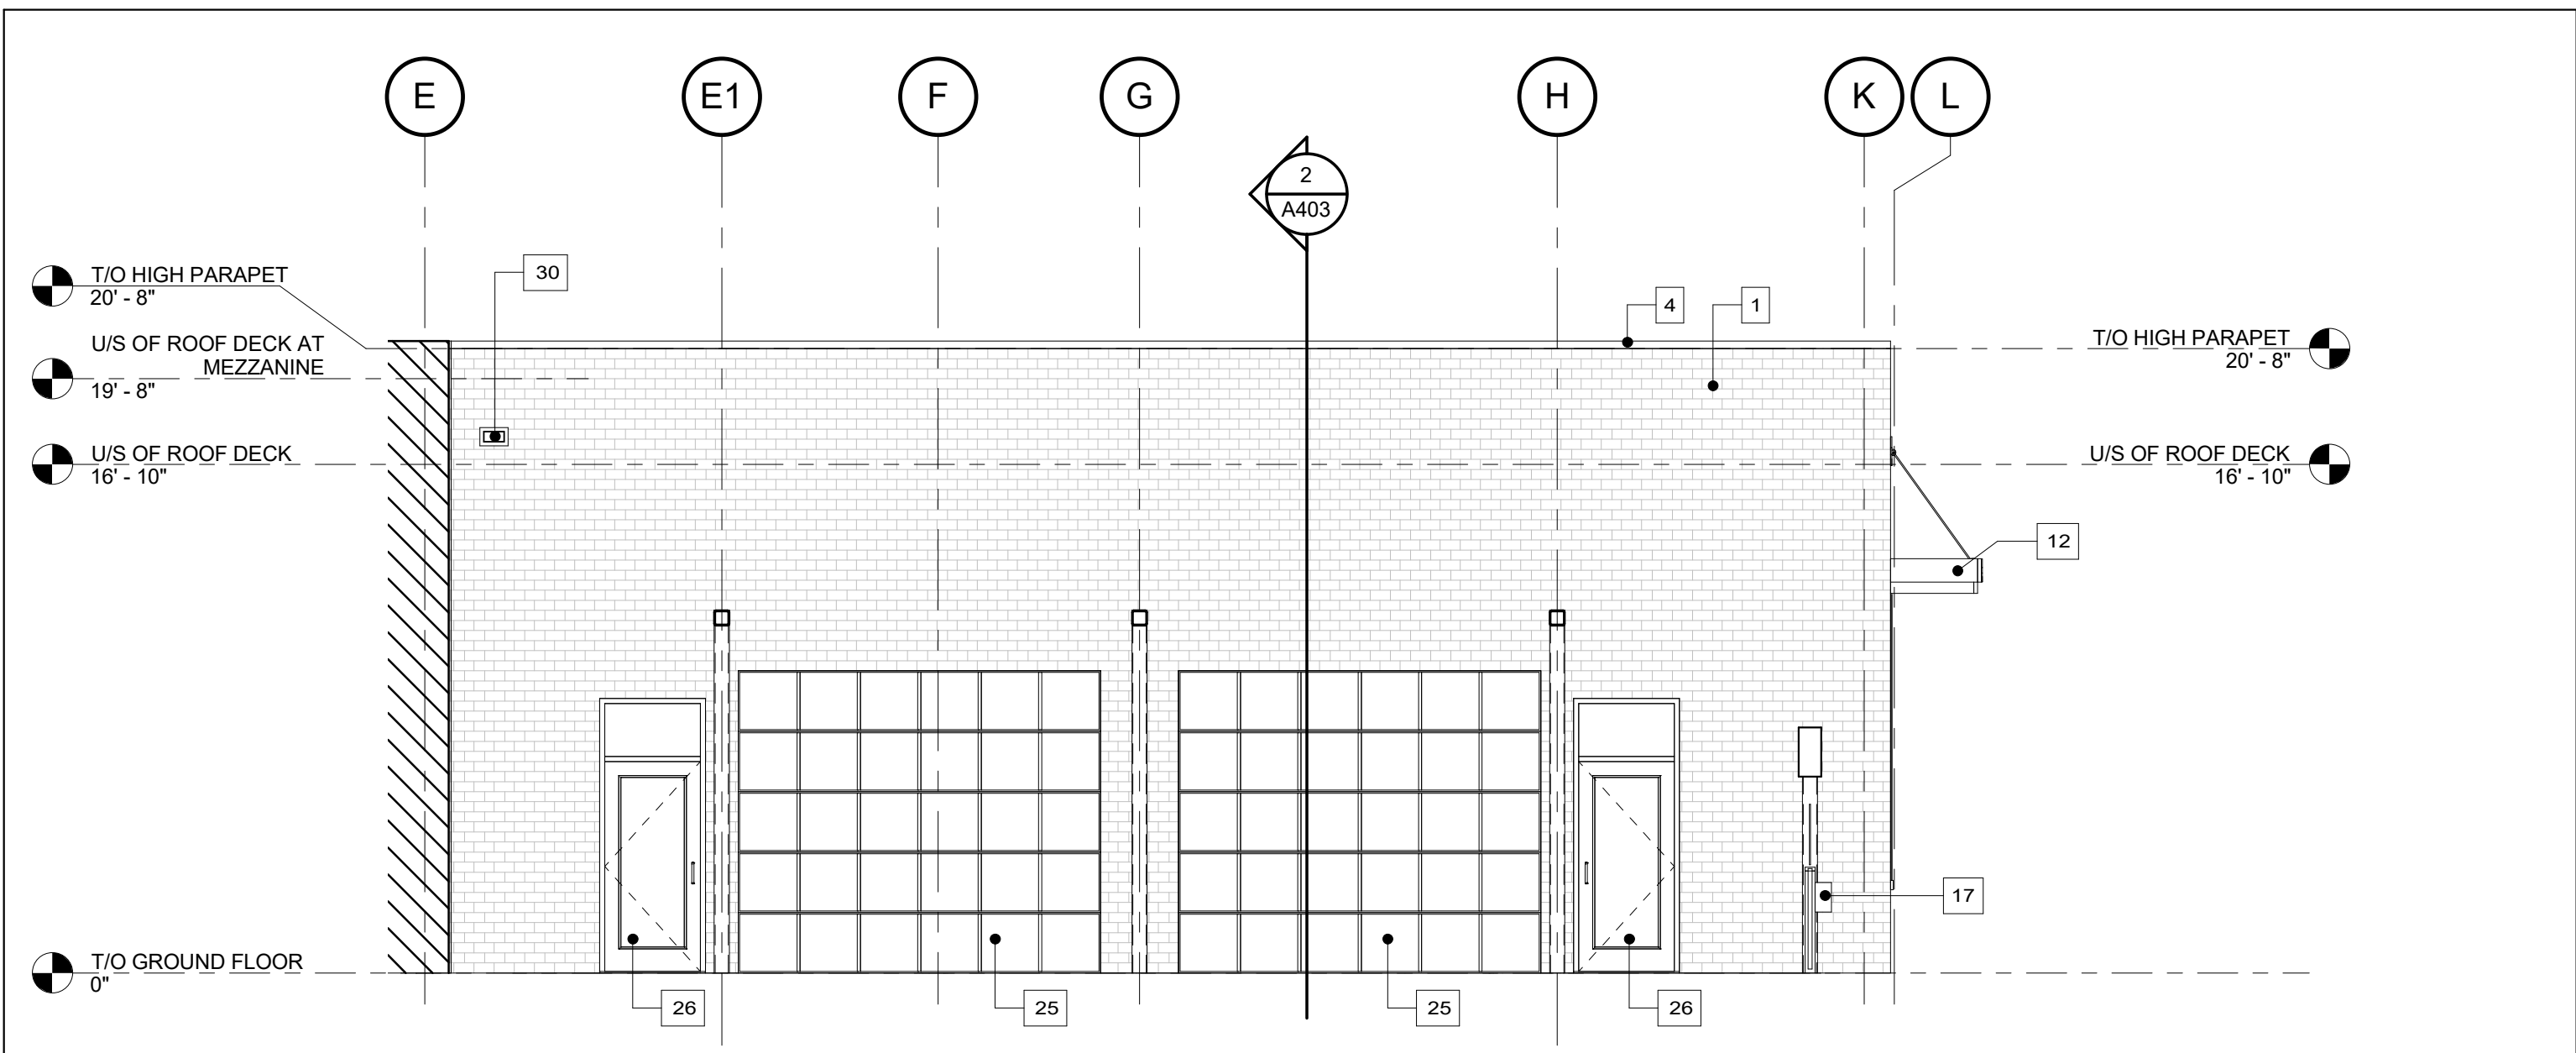


2 PATIO ELEVATION 1
A202 3/16" = 1'-0"

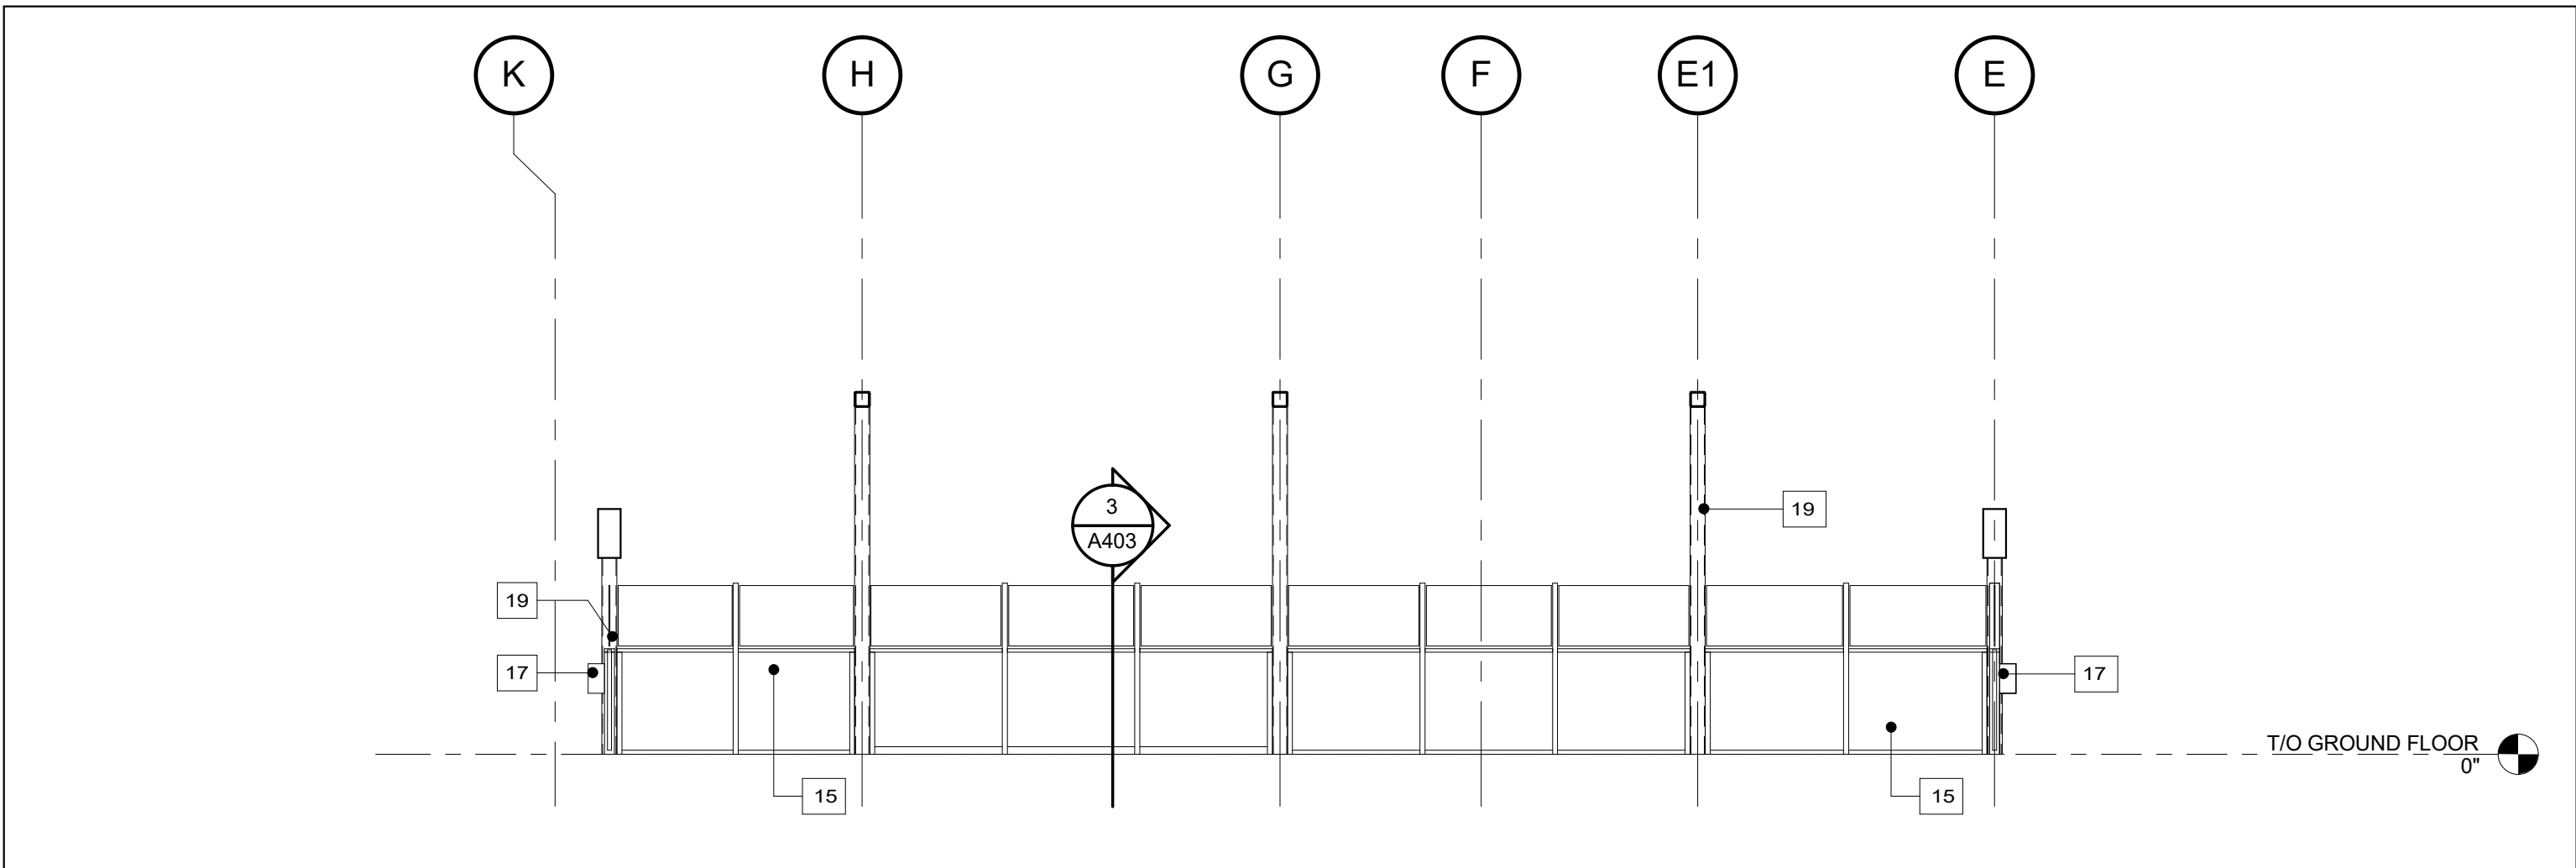

1 PATIO ELEVATION 3
A202 3/16" = 1'-0"

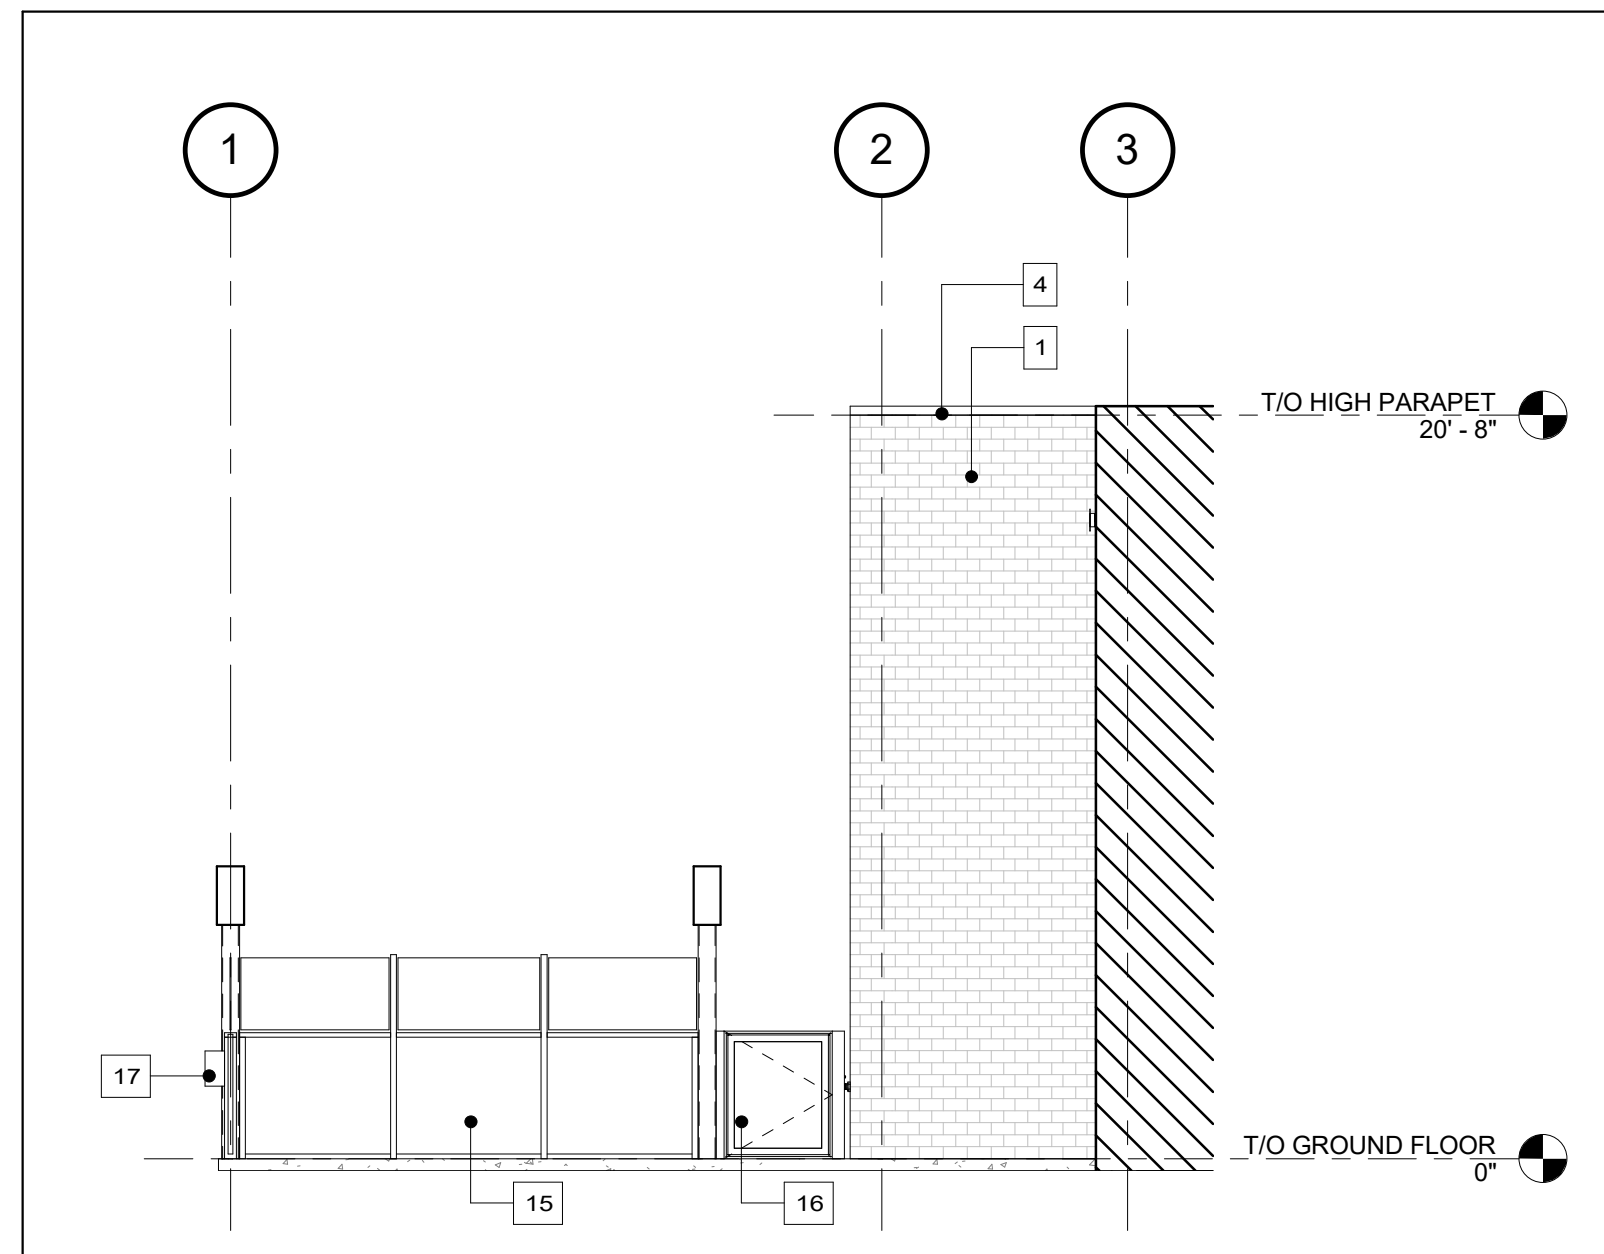

3 PATIO ELEVATION 2
A202 3/16" = 1'-0"

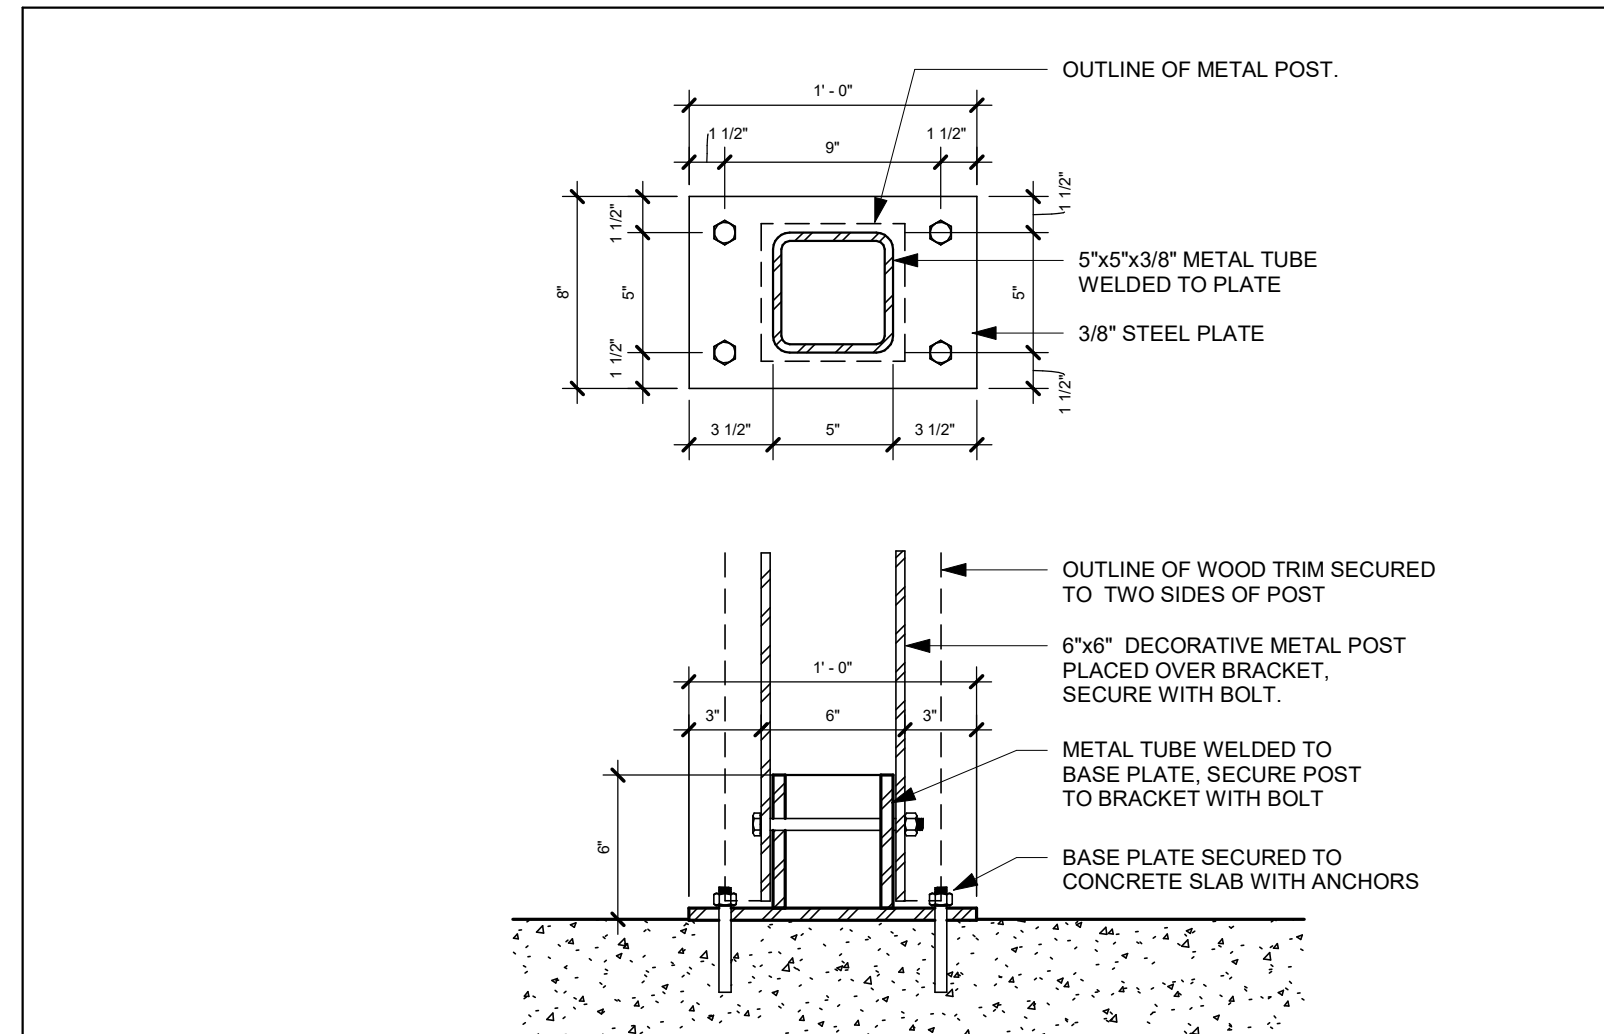

6 DECORATIVE METAL POST BRACKET
A202 1 1/2" = 1'-0"

EXTERIOR ELEVATION NOTES:

- BRICK FACADE, WELLAND BY FORTERRA BRICK. CSR SIZE. PAINT FINISH, COLOUR TO BE DETERMINED.
- BOARD & BATTEN SIDING - HARDIE PLANK VERTICAL FIBER CEMENT SIDING WITH 2 1/2" BATTONS AT 16" O.C. PAINT FINISH TO BE DETERMINED.
- DECORATIVE BLOCK FACADE, FINESSE BY BRAMPTON BRICK. SIZE: 3 1/2"x11 3/8"x23 1/4". PAINT FINISH, COLOUR TO BE DETERMINED.
- PREFINISHED METAL CAP FLASHING, COLOUR: BLACK.
- SCUPPER, REFER TO DETAIL 5/A501.
- 1" x 6" METAL TRIM AT WINDOWS, PREFINISHED COLOUR: BLACK. REFER TO DETAIL 2/A502.
- WINDOW W/ CLEAR GLAZING & MULLIONS, PREFINISHED COLOUR: BLACK.
- CORNER WINDOW CAP FLASHING BY WINDOW MANUFACTURER, PREFINISHED COLOUR: BLACK.
- ALUMINUM DOORS AND SIDELITES W/ CLEAR GLAZING AND MULLIONS, PRE-FINISHED COLOUR: BLACK. REFER TO DOOR SCHEDULE.
- 1'-0 1/4" DECORATIVE METAL DOOR TRIM, PREFINISHED COLOUR: BLACK.
- CEDAR WOOD MARQUEE STRUCTURE.
- CEDAR CANOPIES W/ BLACK METAL TIE BACKS, REFER TO DRAWING A503.
- BARRIER FREE PUSH BUTTON.
- PATIO: TIKI TORCH MOUNTED TO TOP OF 6" x 8" HSS POSTS, PREFINISHED COLOUR: BLACK.
- PATIO RAILING: 2 1/2" x 4 5/8" HSS POSTS, PREFINISHED COLOUR: BLACK.
- PATIO EXIT DOOR: ALUMINUM DOOR FRAME WITH CEDAR WOOD PANEL, INSERT SECURED WITH CLIPS, REFER TO DOOR SCHEDULE.
- PATIO: 11 3/4" DEEP WOOD PLANTER BOXES, SEE PLAN FOR SIZES, PREFINISHED COLOUR: BLACK, REFER TO INTERIOR DESIGN DRAWINGS.
- MECHANICAL EXHAUST FAN GRILLS, SEE MECHANICAL DWGS.
- 6" x 6" HSS POSTS, PREFINISHED COLOUR: BLACK.
- ILLUMINATED SIGNAGE BY SIGN COMPANY.
- SIGNAGE BY SIGN COMPANY.
- SIGN LIGHT: BARN LIGHT ELECTRIC MODEL #: 14RES12 WITH 15" GOOSENECK ARM - RGN15.
- FRONT ENTRY WALL SCONCE: MURRAY FELSS (GERRIE) MODEL #: OL11102DWZ.
- HOLLOW METAL DOOR PAINT FINISH TO MATCH ADJACENT SIDING.
- TEMPERED GLASS PANEL GARAGE DOOR, SEE DOOR SCHEDULE.
- EXTERIOR ALUMINUM DOOR WITH TEMPERED GLASS INSERT, PREFINISHED COLOUR: BLACK, SEE DOOR SCHEDULE.
- DECORATIVE METAL STAR TO MATCH TIE BACKS.
- SCUPPER, REFER TO DETAIL 4/A402.

ALL SIGNAGE TO COMPLY WITH THE CITY'S SIGNAGE BYLAW. SIGN COMPANY TO OBTAIN PERMIT FOR ALL SIGNAGE & GRAPHICS.

Chamberlain Architect
Services Limited

4671 Palladium Way
Unit 1
Burlington, Ontario L7M 0W9
CANADA

Tel: 905.631.7777

www.chamberlainIPD.com

NO.	ISSUED	DATE
1	PERMIT	Sept. 26, 2017

DO NOT SCALE DRAWINGS. USE ONLY DRAWINGS MARKED "ISSUED FOR CONSTRUCTION". VERIFY CONFIGURATIONS AND DIMENSIONS ON SITE BEFORE BEGINNING WORK. NOTIFY ARCHITECT IMMEDIATELY OF ANY ERRORS, OMISSIONS OR DISCREPANCIES.

CHAMBERLAIN ARCHITECT SERVICES LIMITED AND CHAMBERLAIN CONSTRUCTION SERVICES LIMITED HAVE SIMILAR OWNERSHIP.

CHAMBERLAIN ARCHITECT SERVICES LIMITED HAS COPYRIGHT. CONSTRUCTING A SUBSTANTIALLY SIMILAR BUILDING WITHOUT PERMISSION MAY INFRINGE THE COPYRIGHT OWNERS RIGHTS. MAKING MINOR CHANGES TO PLANS DOES NOT NECESSARILY AVOID COPYRIGHT INFRINGEMENT. INNOCENT INFRINGEMENT IS NOT A DEFENSE TO COPYRIGHT INFRINGEMENT. ©

SEAL



LONE STAR TEXAS
GRILL ORLEANS

2025 MER-BLEUE ROAD
ORLEANS, ON K4A 3T9

SHEET NAME

EXTERIOR
ELEVATION II

START DATE	AUGUST 2017
DRAWN BY	TP/PD
CHECKED BY	TP
SCALE	As indicated
PROJECT NO.	117081

DRAWING

A202