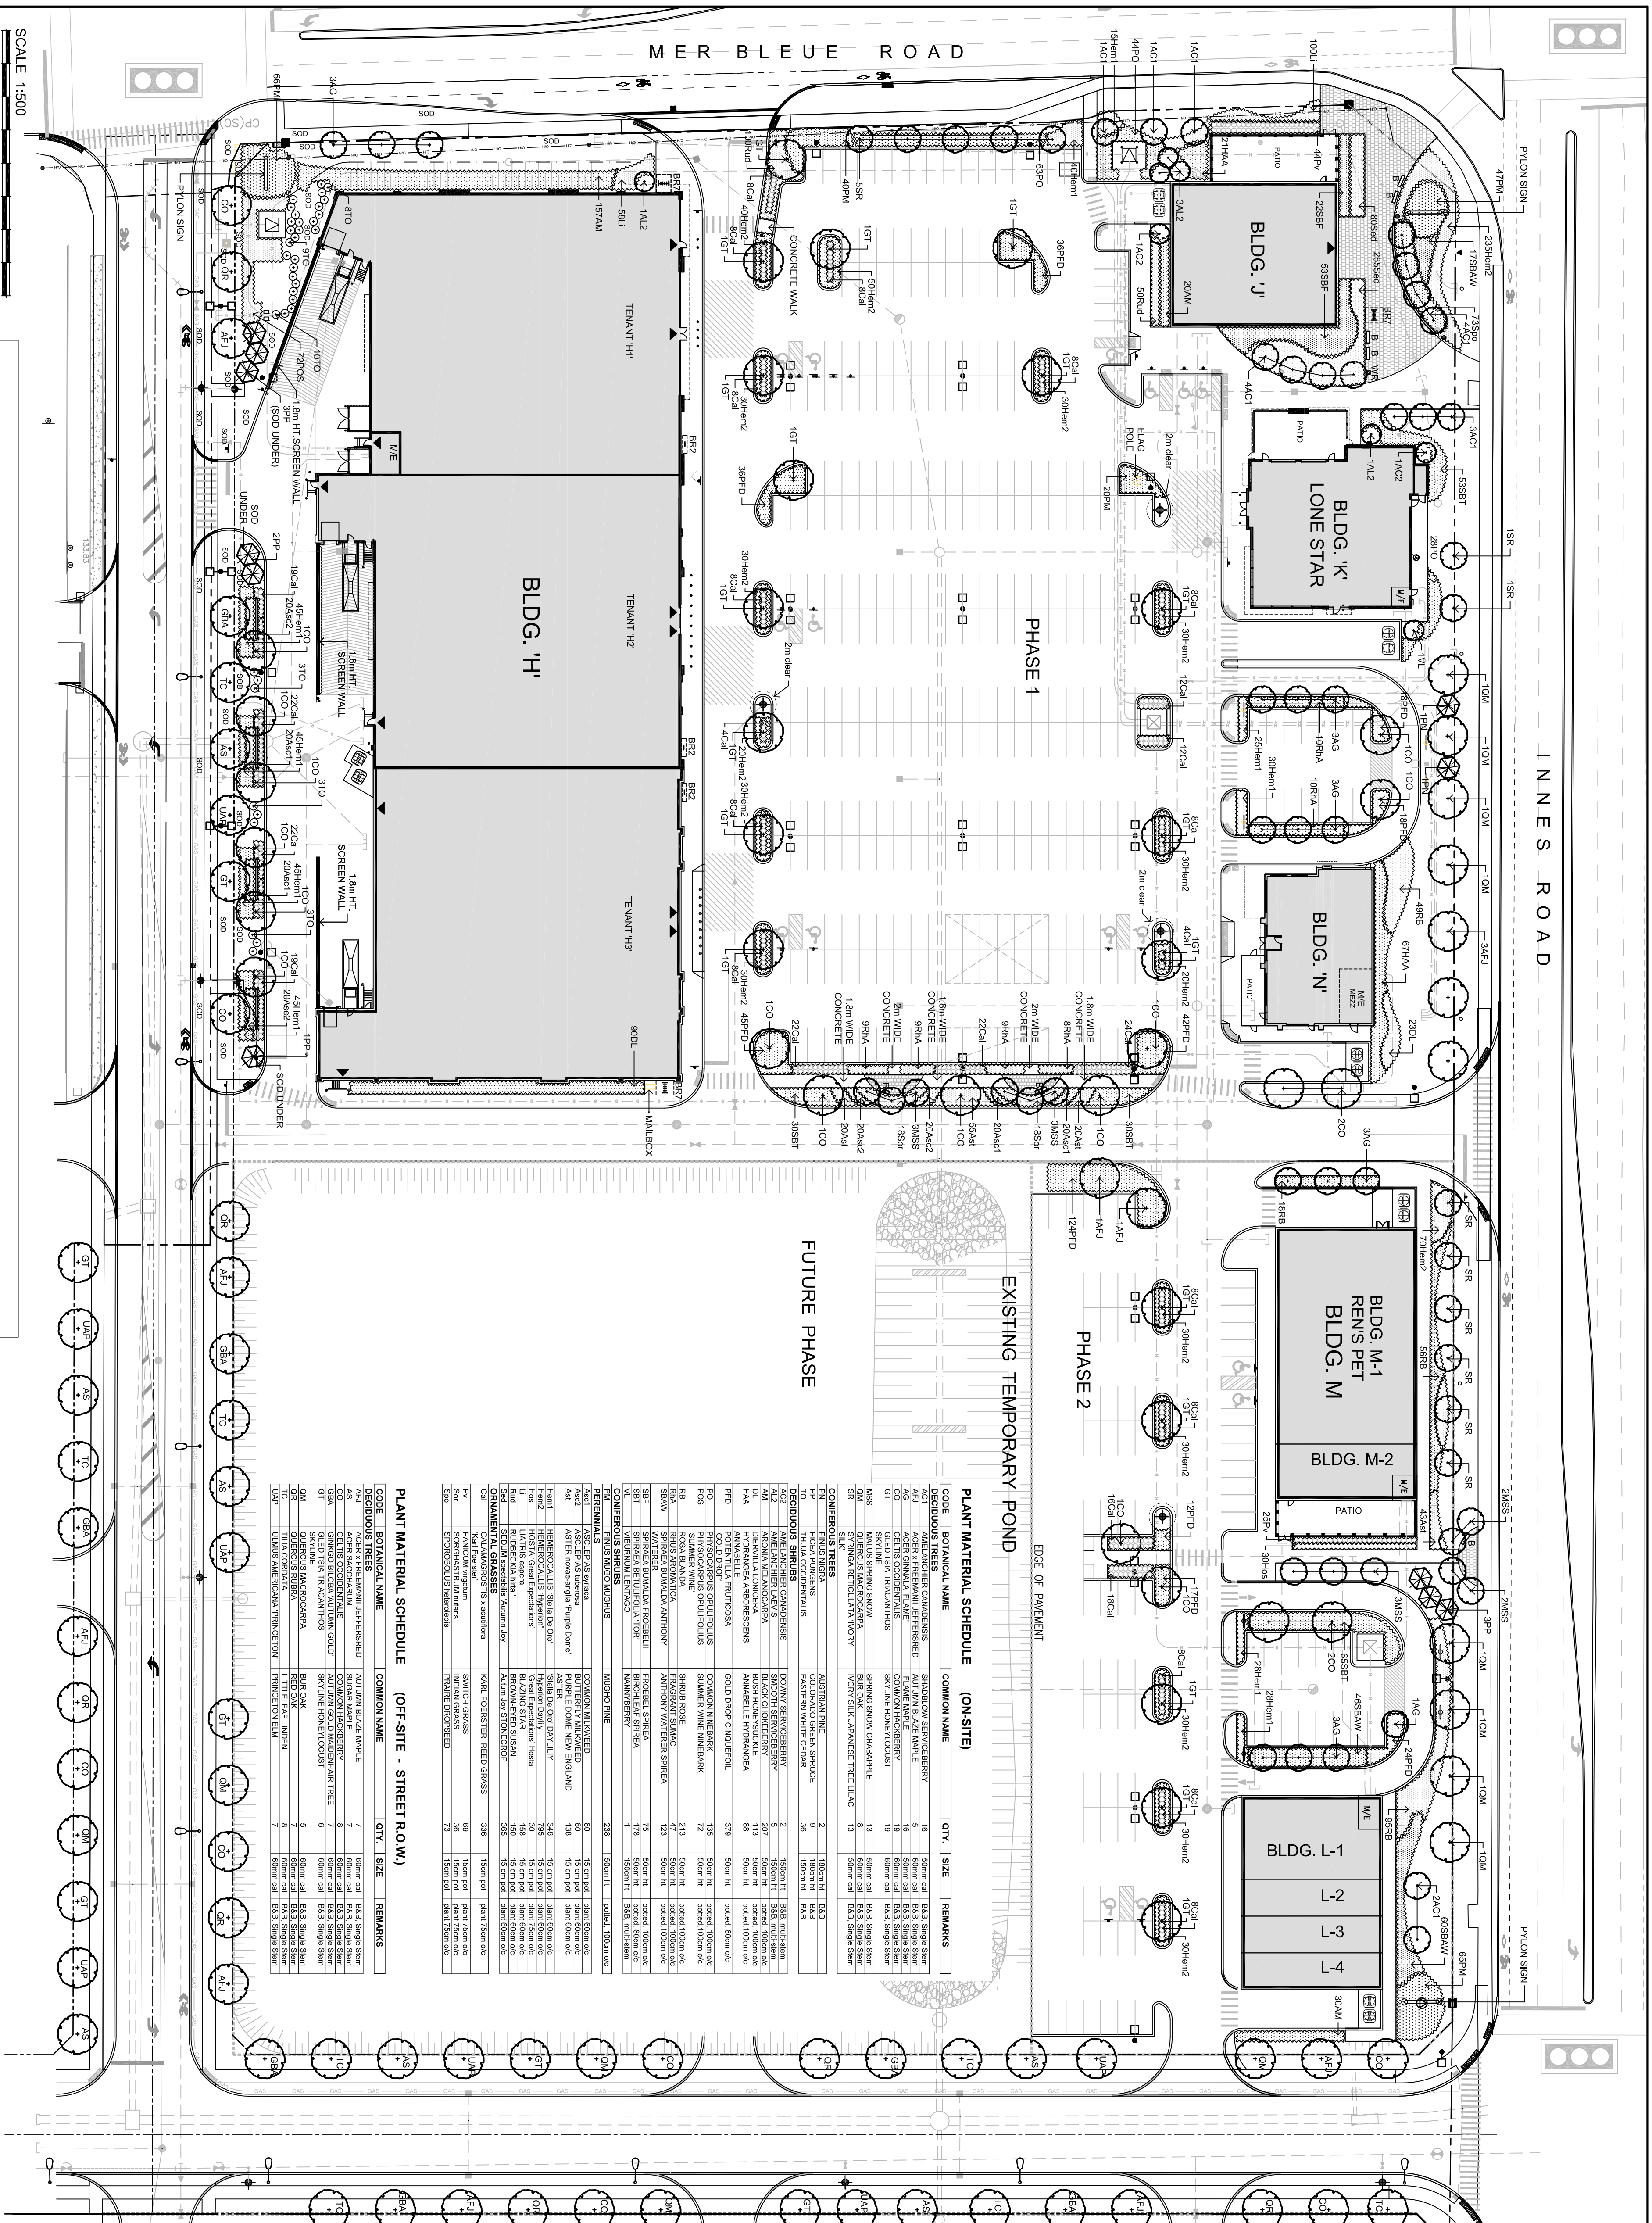
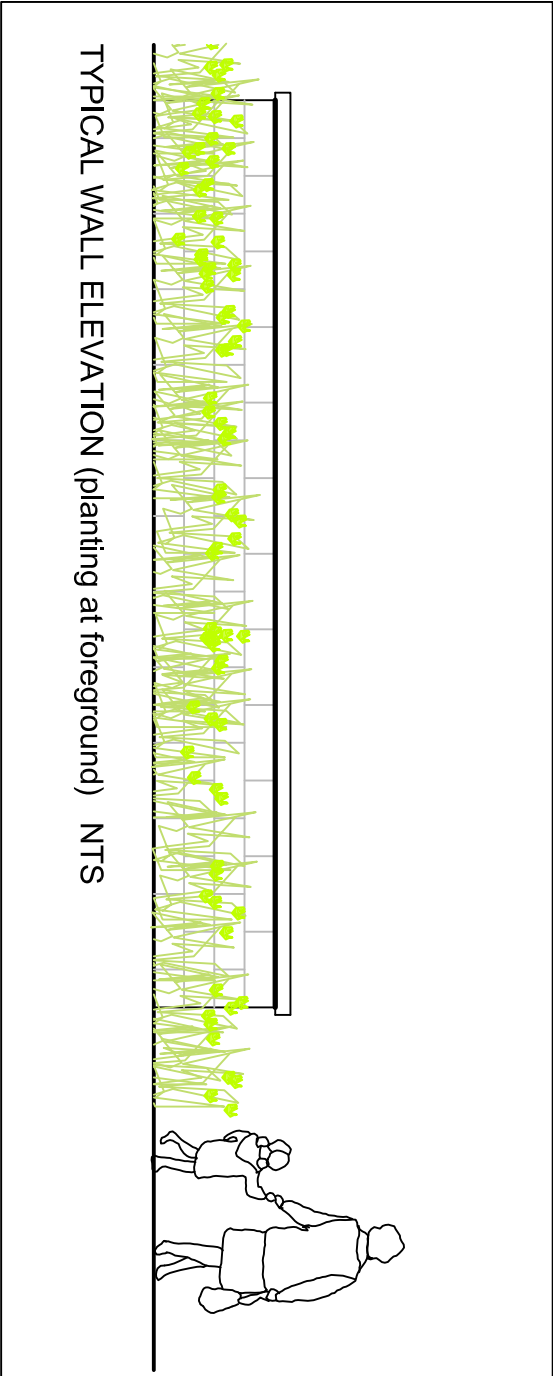
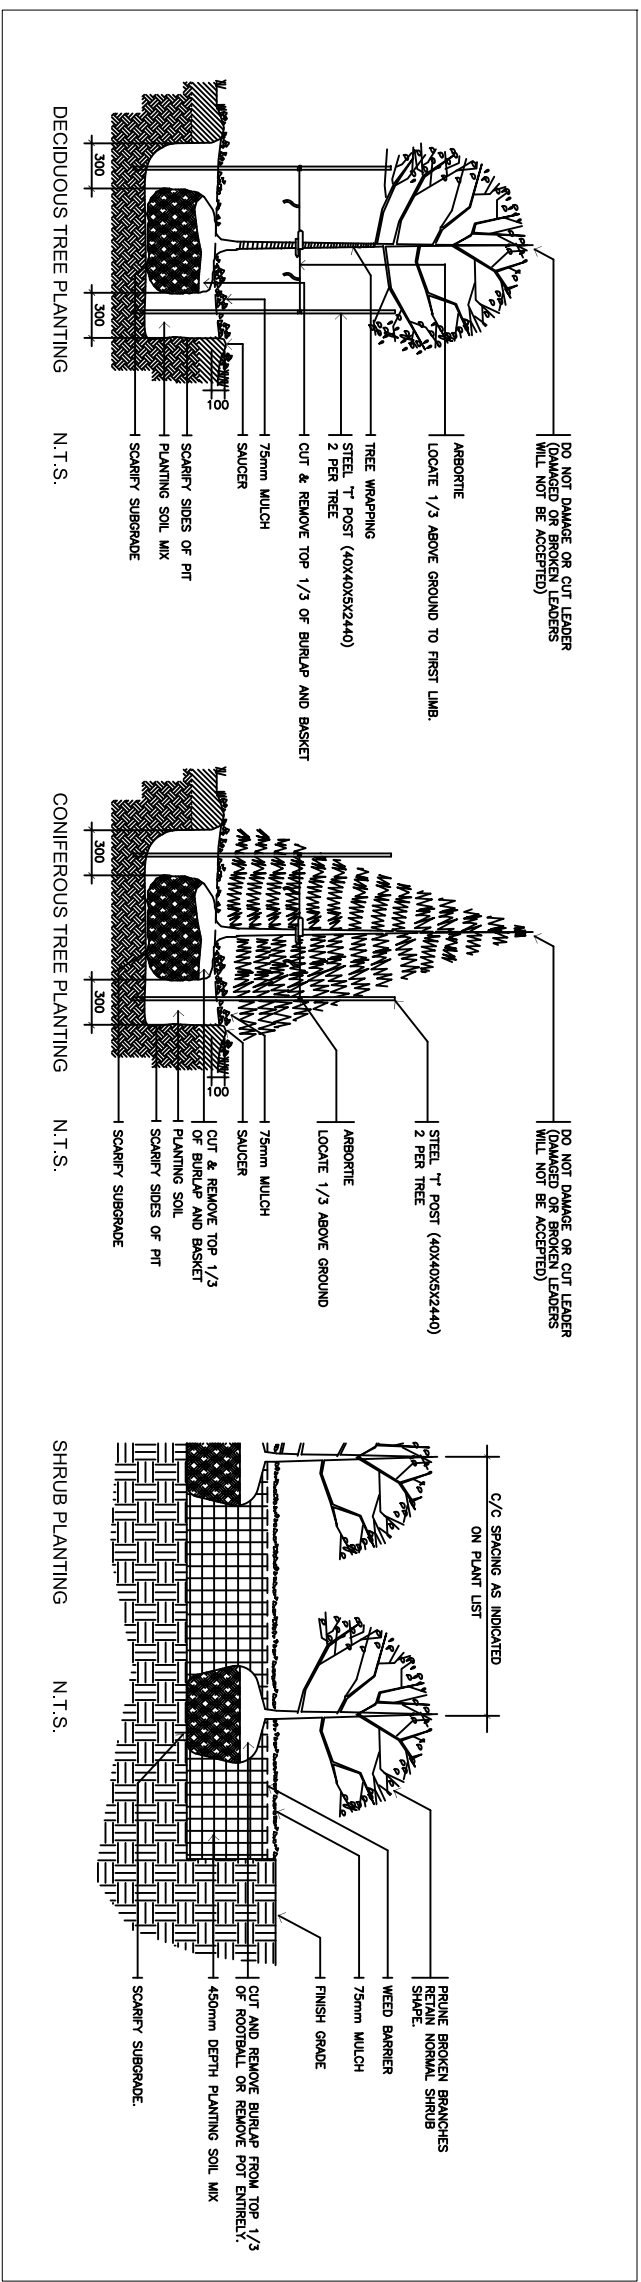


[illegible][illegible]

- # LEGEND / SYMBOL
- 

PROPOSED DECIDUOUS TREES
- 

PROPOSED CONIFEROUS TREES
- 

PROPOSED DECIDUOUS SHRUBS AND GROUNDCOVER
- 

PROPOSED CONIFEROUS SHRUBS AND GROUNDCOVER
- 

UNIT PAVING (e.g. permeable pavers)
- 

RANGE MATERIAL BED
- 

PATTERN: MODULAR
- 

DOUBLE-SIDED WALL
- 

FEATURE WALL
- 

BENCH (Visitor Slumby)
- 

WASTE RECEPTACLE
- 

TYPE STANDARD PHOENIX
- 

color: BLACK
- 

SPRING (CAPACITY)
- 

color: BLACK
- 

1-Spring (CAPACITY)
- 


color: BLACK
- 

BIKE RACK
- 

LIGHT STANDARD

- ## GENERAL NOTES

- 1 T1 drawing shall be read in conjunction with all relevant drawings and specifications.
- 2 Architectural, Engineering and related Drawings and Specifications shall be read in conjunction with the following:
- 3 **Refer to Engineering Drawings for Steel and Reinforcing Bars**
- 4 Contractor shall provide the location of all service/vents by consulting Municipal authorities and Utility companies and shall be responsible for adequate Utility material shall be No. 1 Grade and steel comply with the Metric Code Specifications For Nursery Stock (latest edition), published by the Canadian Nursery Trades Association.
- 5 **Plant Material locations are Schematic / Approximate**
- 6 **Plant Material shall state all locations on the permit to work.**
- 7 **Contractor shall guarantee all plant material for a period of one (1) full year from the date of final acceptance.**
- 8 **Shrubs shall be planted in a continuous prepared bed 100mm deep.**
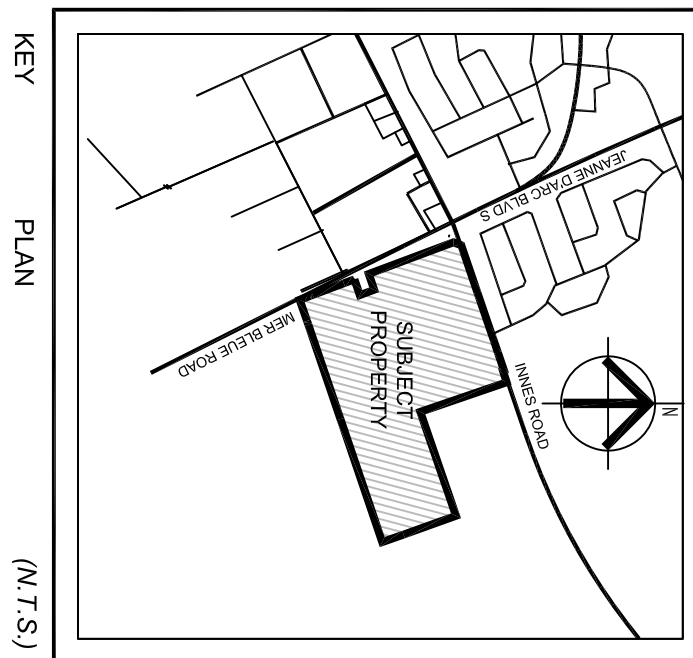

It is the responsibility of the appropriate Contractor to check and verify all dimensions on site and report all errors and/or omissions to the Landscape Architect.

All Contractors must comply with all pertinent codes and by-laws.

Do not scale drawings.

This drawing may not be used for construction until signed.

Landscape Architect's copyright reserved.



SMARTREIT

SMARTREIT ORLEANS II
DEVELOPMENT
2025 MER BLEUE ROAD, OTTAWA, ON

LANDSCAPE PLAN
PHASE 1 AND 2


revision drawing no.

10:01

NOT FOR CONSTRUCTION

no	date	revision
2.	OCT.25/17	ISSUE FOR SITE PLAN APPROVAL
1.	OCT.18/17	ISSUE FOR REVIEW / COORDINATION

north	professional seal
-------	-------------------

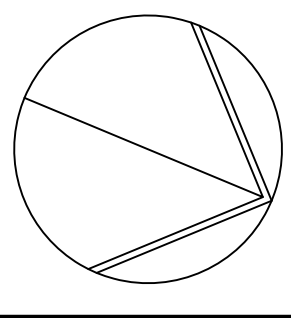

consultants

LANDSCAPE ARCHITECTS
LEVSTEK CONSULTANTS INC.

5871 Hugh Crescent - Ottawa - Ontario - K0A 2W0
613 - 826 - 0518

projets

SMARTREIT ORLEANS II DEVELOPMENT

2025 MER BLEUE ROAD, OTTAWA, ON

	MB	RL
1	1	1
2	1	1
OCT 2017	1111.03
----------	---------

drawing title

LANDSCAPE PLAN
PHASE 1 AND 2

revision drawing no.

10:01