




1 REAR ELEVATION
SCALE 1:50

It is the responsibility of the appropriate Contractor to check and verify all dimensions on site and report all errors and/or omissions to the Architect.
All Contractors must comply with all pertinent codes and by-laws.
All dimensions are measured from face of stud to face of stud unless indicated otherwise.
Do not scale drawings.
This drawing may not be used for construction until signed.

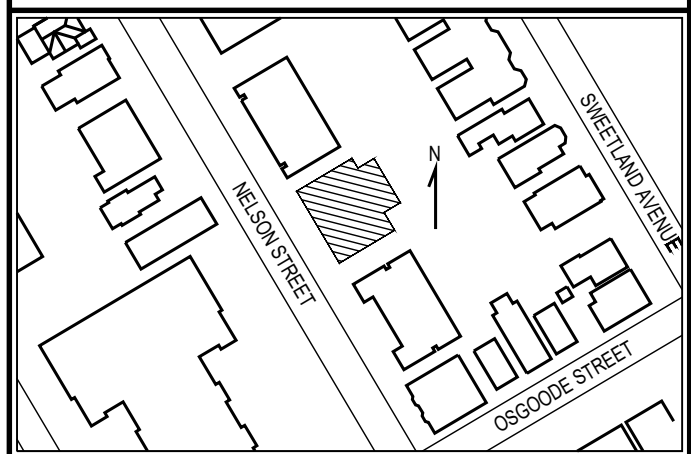

04 OCT 27 2017 ISSUED FOR SITE PLAN APPROVAL
03 AUG 25 2017 ISSUED TO STRUCTURAL
02 JULY 21 2017 ISSUED TO NOVATECH
01 FEB 14 2017 ISSUED FOR REVIEW

no	date	revision
----	------	----------

project north

professional stamp

ALCAIDE WEBSTER
ARCHITECTS INC
202-1320 Carling Avenue
Ottawa, ON K1Z 7K8 www.awa-arch.ca

ARCHITECTURE PLANNING
DESIGN BUILD PROJECT MANAGEMENT

consultant
FARLEY, SMITH & DENIS - SURVEYOR

project
355, 357, 359 & 361 NELSON STREET
A.F. MARTINS CONSTRUCTION
NELSON STREET, OTTAWA, ON

drawn MH	checked VA
-------------	---------------

date OCT 27 2017	project no. 16-18
---------------------	----------------------

drawing title
REAR ELEVATION (EAST)

revision 04	drawing no. A303
----------------	----------------------------