


It is the responsibility of the appropriate Contractor to check and verify all dimensions on site and report all errors and/or omissions to the Architect.  
 All Contractors must comply with all pertinent codes and by-laws.  
 All dimensions are measured from face of stud to face of stud unless indicated otherwise.  
 Do not scale drawings.  
 This drawing may not be used for construction until signed.

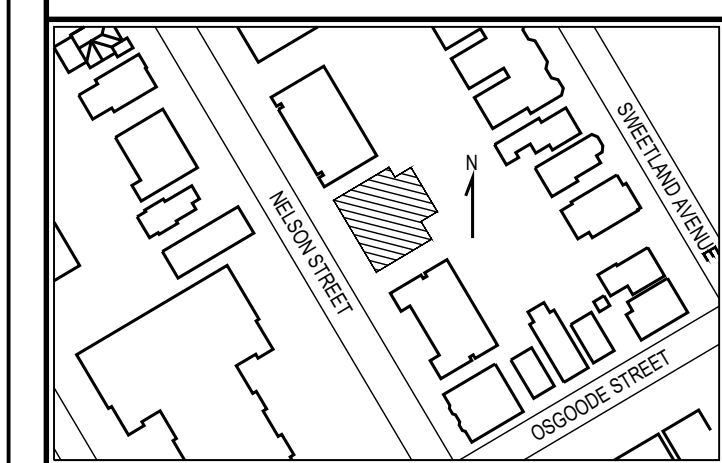

**1 LANEWAY ELEVATION**  
 SCALE: 1:50

04 OCT 27 2017 ISSUED FOR SITE PLAN APPROVAL  
 03 AUG 25 2017 ISSUED TO STRUCTURAL  
 02 JULY 21 2017 ISSUED TO NOVATECH  
 01 FEB 14 2017 ISSUED FOR REVIEW

no	date	revision

project north	professional stamp

**ALCAIDE WEBSTER ARCHITECTS INC**  
 202-1320 Carling Avenue  
 Ottawa, ON K1Z 7K8 www.awa-arch.ca

ARCHITECTURE PLANNING  
 DESIGN BUILD PROJECT MANAGEMENT

consultant  
 FARLEY, SMITH & DENIS - SURVEYOR

project  
**355, 357, 359 & 361 NELSON STREET**  
 A.F. MARTINS CONSTRUCTION  
 NELSON STREET, OTTAWA, ON

drawn MH	checked VA
-------------	---------------

date OCT 27 2017	project no. 16-18
---------------------	----------------------

drawing title  
**LANEWAY ELEVATION (SOUTH)**

revision 04	drawing no. <b>A302</b>
----------------	----------------------------