



DO NOT DAMAGE OR CUT LEADER
 • PRUNE DEAD OR BROKEN BRANCHES ONLY
 • REMOVE ALL BURLAP WRAP, RIBBONS AND TAGS
 USE 2-1800mm STEEL STAKES PLACED AWAY FROM ROOTBALL AS SHOWN
 • SECURE WITH 12 GAUGE GALVANIZED WIRE AND RUBBER HOSE WRAPPED AROUND TRUNK
 TOP OF ROOTBALL TO RETAIN SAME RELATION TO FINISHED GRADE AS PER PREVIOUS EXISTING GRADE
 • REMOVE BURLAP AND WIRES FROM ROOTBALL
 150mm SOIL SAUCER
 75mm MULCH LAYER
 SCARIFY WALLS OF PIT
 PLANTING SOIL MIX AS SPECIFIED
 TAMP BOTTOM OF TREE PIT
 COMPACTED FILL, PLANTING SOIL OR UNDISTURBED SUBGRADE

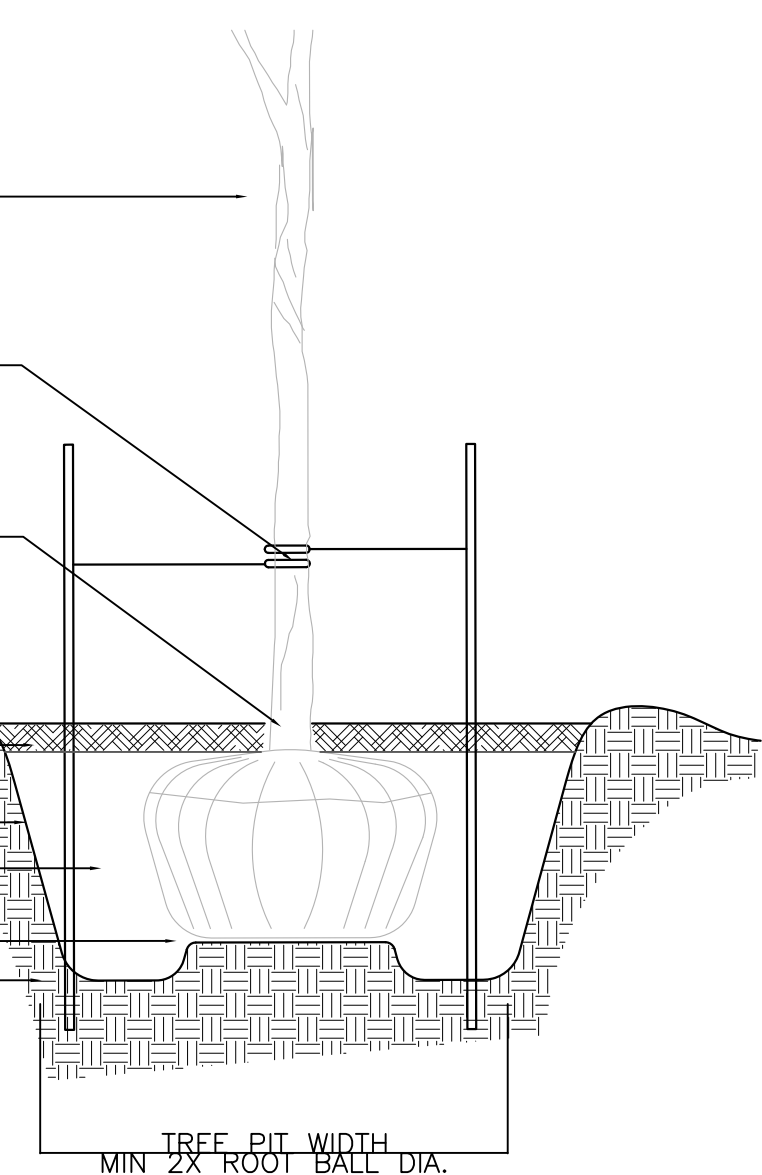


1 TREE PLANTING Scale: N.T.S

PRUNE DEAD OR BROKEN BRANCHES ONLY
 • REMOVE ALL BURLAP WRAP, RIBBONS AND TAGS
 TOP OF ROOTBALL TO RETAIN SAME RELATION TO FINISHED GRADE AS PER PREVIOUS EXISTING GRADE
 100mm SOIL SAUCER
 50mm MULCH LAYER
 300mm PLANTING SOIL MIX AS SPECIFIED
 SCARIFY WALLS AND BOTTOM OF PIT
 COMPACTED FILL OR UNDISTURBED SUBGRADE

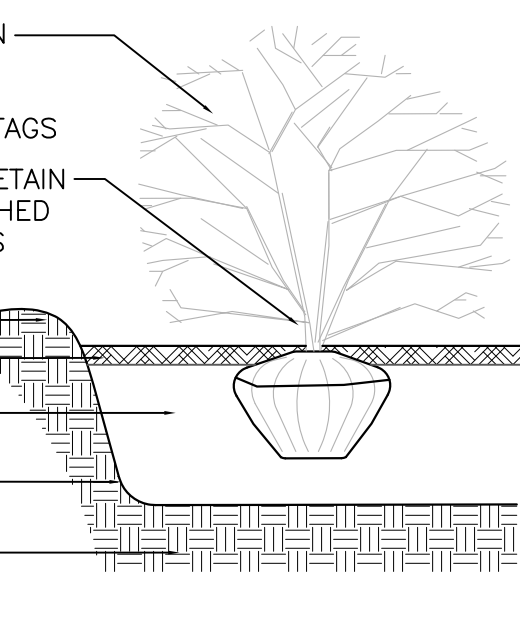

2 SHRUB PLANTING Scale: N.T.S

UNIT PAVERS
 • SWEEP ALL JOINTS W/ POLYMERIC SAND
 • REFER TO SPECIFICATIONS FOR PAVER SIZE AND COLOUR
 10mm SAND SETTING BED
 COMPACTED GRANULAR 'A' TO 98% SPD
 UNDISTURBED SUBGRADE OR COMPACTED FILL AS APPROVED BY GEOTECHNICAL ENGINEER

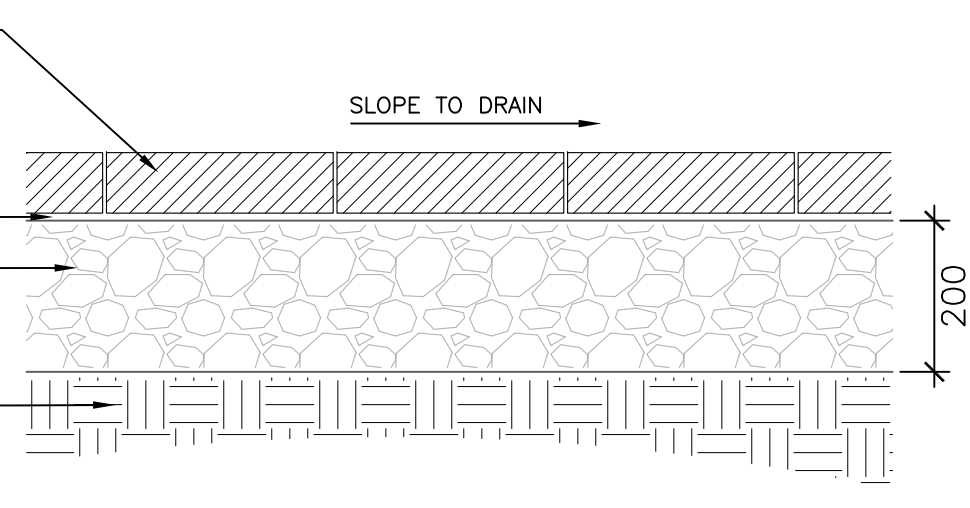

3 UNIT PAVING Scale: N.T.S

02	27/10/17	ISSUED FOR SPA
01	27/09/17	ISSUED FOR REVIEW
no.	date	revision

It is the responsibility of the appropriate contractor to check and verify all dimensions on site and report all errors and/or omissions to the architect.
 All contractors must comply with all pertinent codes and by-laws.
 Do not scale drawings.
 This drawing may not be used for construction until signed.
 Copyright reserved.

C.S.W. Landscape Architecture
 Urban Design
 Site Planning
 Recreation and Park Planning
 Project Management
 Suite 200, 1960 Scott Street, Ottawa, Ontario, Canada K1Z2L8
 Tel: (613)729-4536 Fax: (613)729-3018

BARRY J. HOBIN & ASSOCIATES ARCHITECTS INCORPORATED
 63 PAMILLA ST.
 Ottawa, Ontario
 K1S 3K7

613-238-7200 Fax: 613-235-2005
 Email: mail@hobinarc.com

project
BROOKFIELD RESIDENCE APARTMENT BUILDING
 770 BROOKFIELD ROAD, OTTAWA

drawing title
LANDSCAPE PLAN

drawn	date	scale
SH	DEC. 2014	1:500
project	1895-01	
drawing no.	L1	