



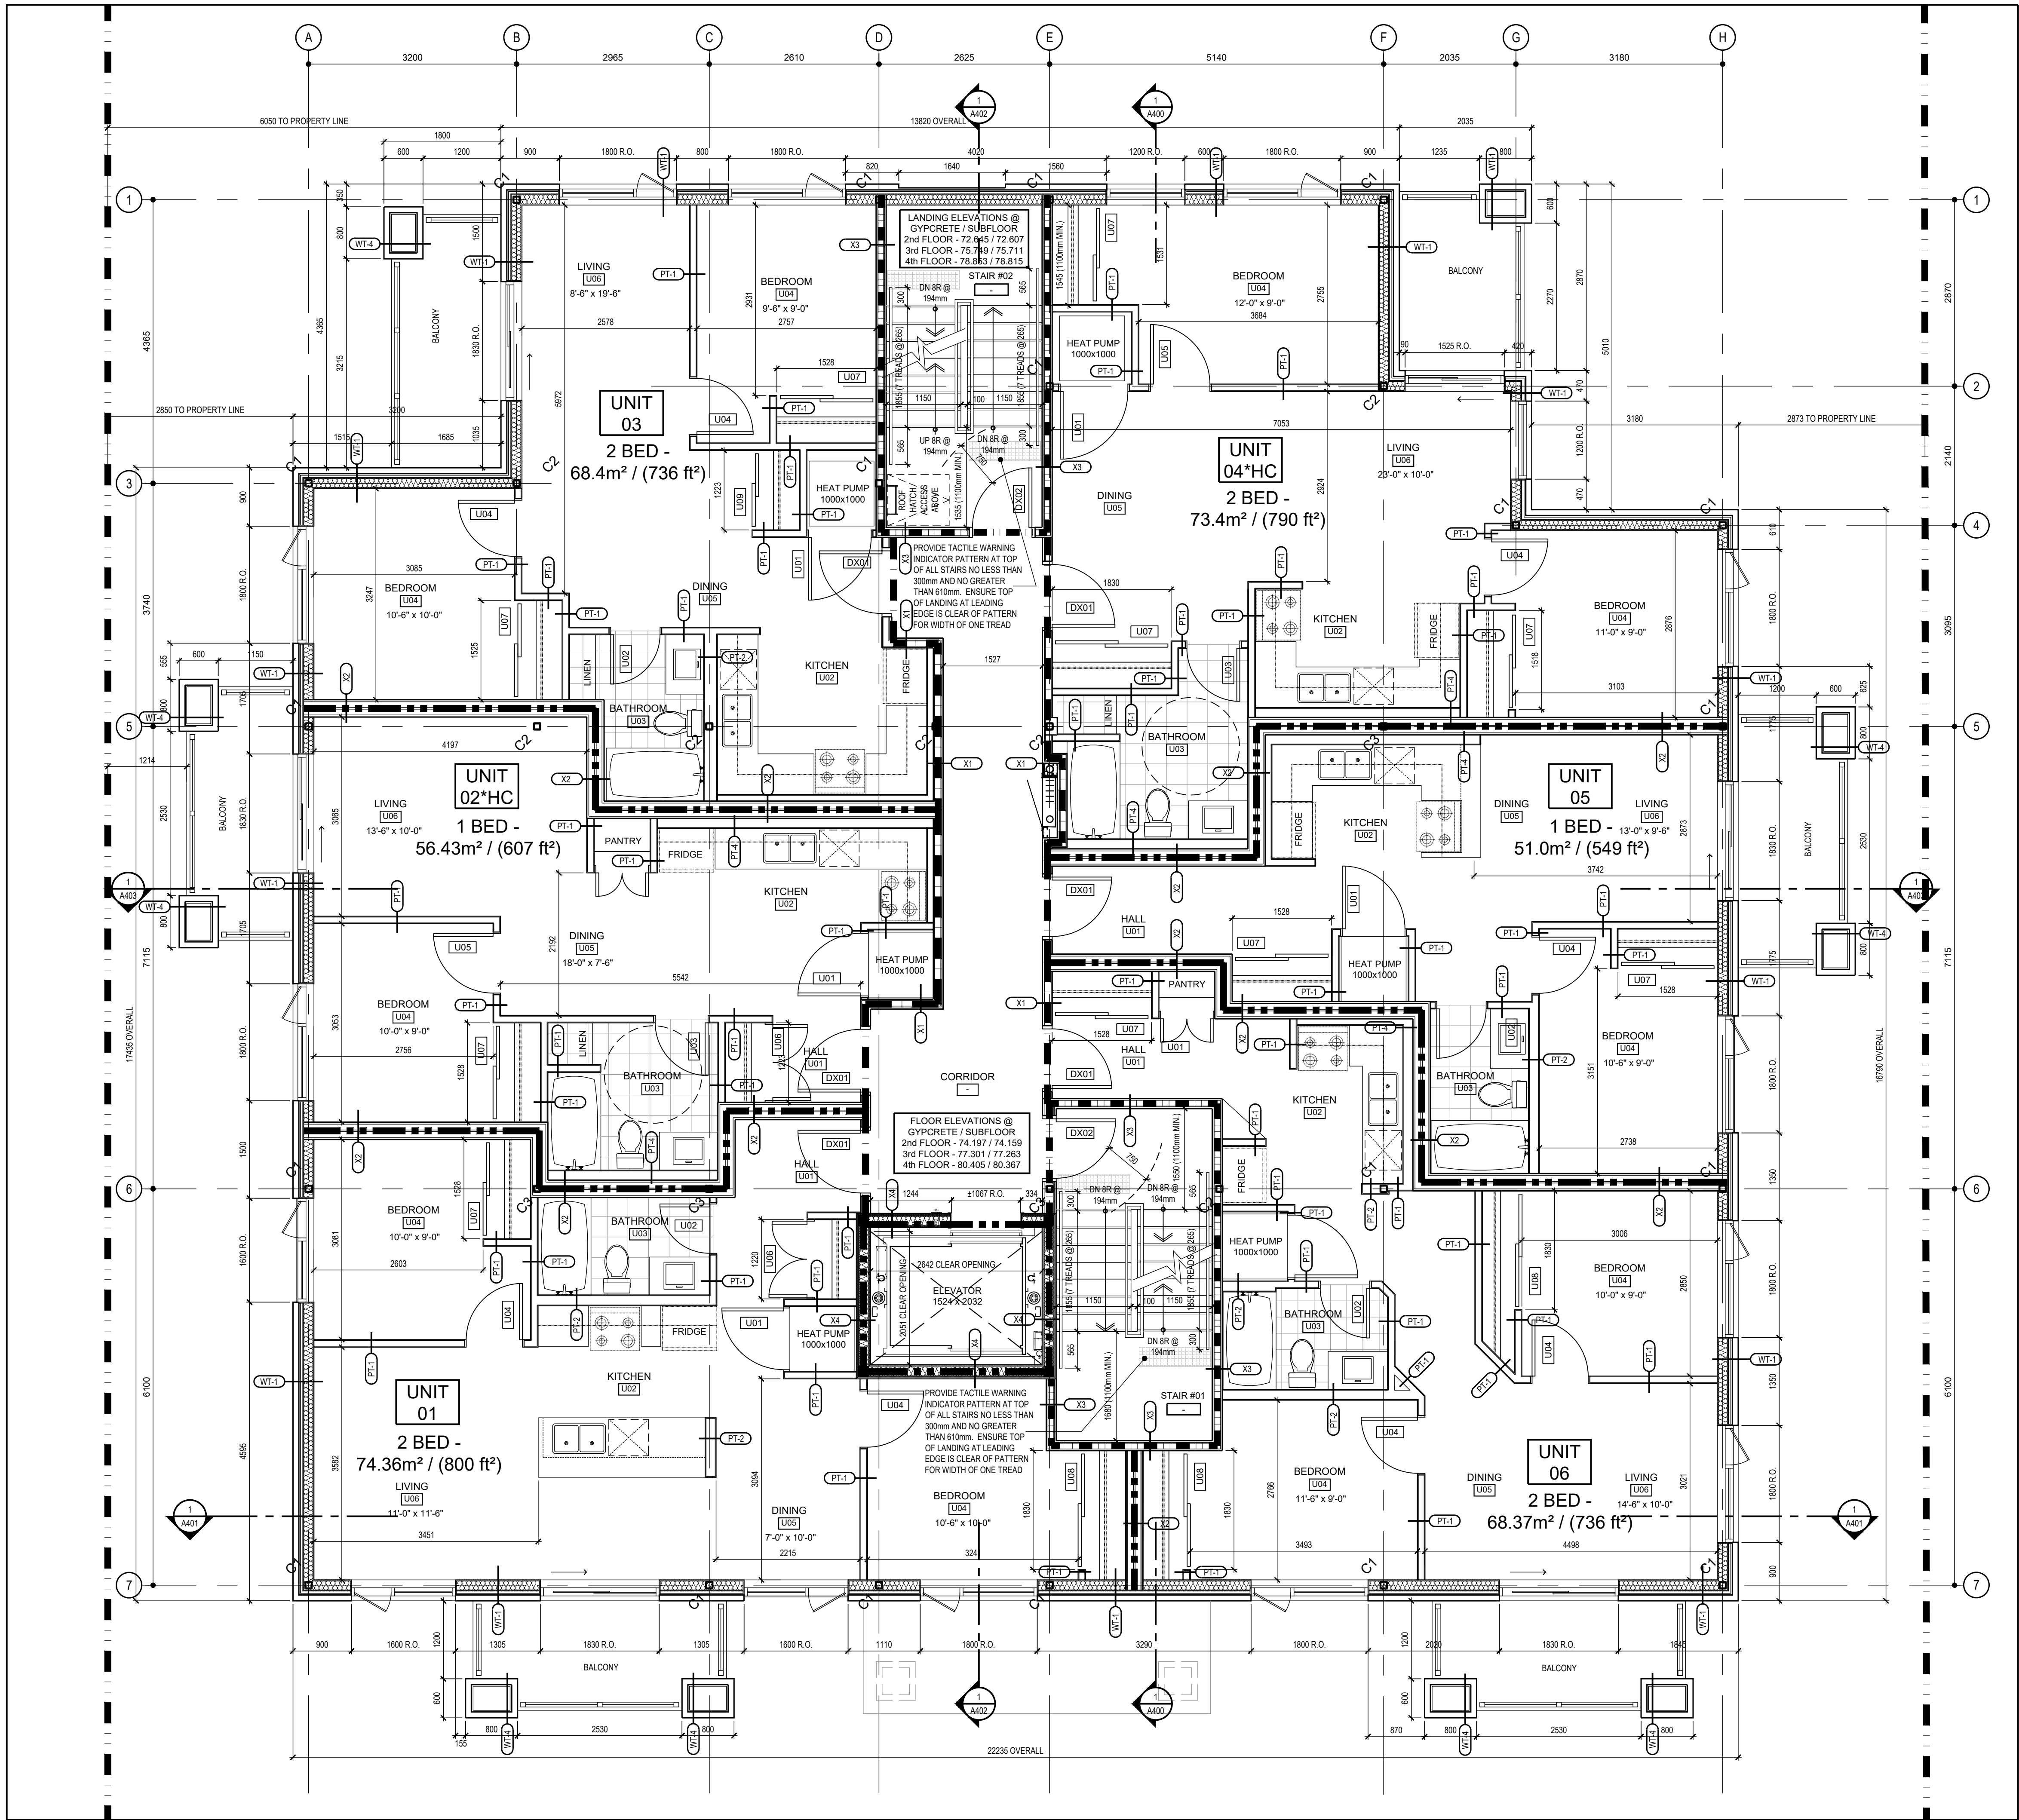

1 TYPICAL FLOOR PLAN (2ND TO 4TH FLOOR PLANS)

SCALE 1:50

It is the responsibility of the appropriate Contractor to check and verify all dimensions on site and report all errors and/or omissions to the Architect.
All Contractors must comply with all pertinent codes and by-laws.
All dimensions are measured from face of stud to face of stud unless indicated otherwise.
Do not scale drawings.
This drawing may not be used for construction until signed.

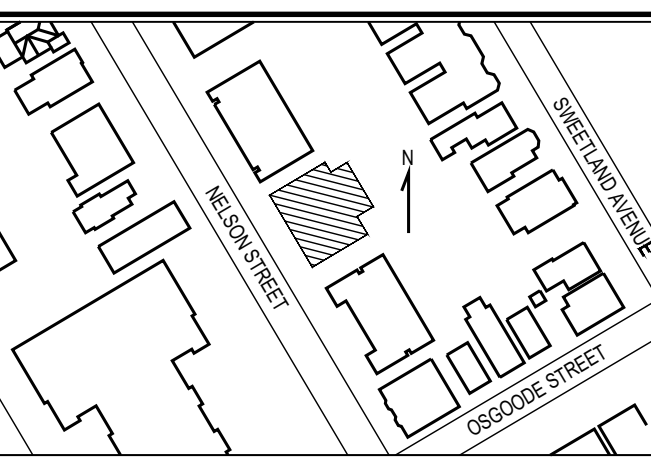


FIRE RESISTANCE RATING SCHEDULE

ALL FIRE RATED WALLS TO BE FULL HEIGHT AND SEALED TO U/S OF STRUCTURE ABOVE

FIRE RESISTANCE RATING	WALL TYPE
3 HOUR (180 MINUTE) FIRE RESISTANCE RATING	---
2 HOUR (120 MINUTE) FIRE RESISTANCE RATING	---
1.5 HOUR (90 MINUTE) FIRE RESISTANCE RATING	---
1 HOUR (60 MINUTE) FIRE RESISTANCE RATING	---

03 AUG 25 2017 ISSUED TO STRUCTURAL
02 JULY 21 2017 ISSUED TO NOVATECH
01 FEB 14 2017 ISSUED FOR REVIEW

no	date	revision
----	------	----------

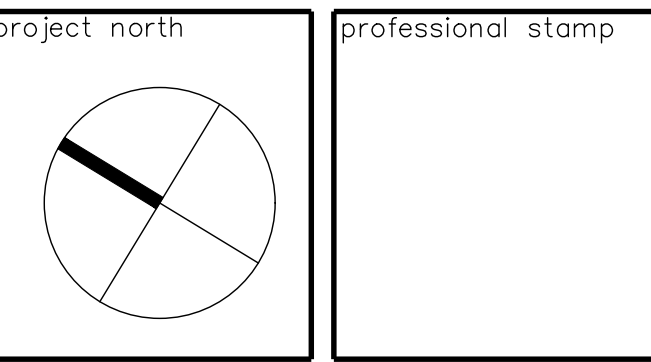

ALCAIDE WEBSTER
ARCHITECTS INC
202-1320 Carling Avenue
Ottawa, ON K1Z 7K8 www.awa-arch.ca

ARCHITECTURE PLANNING
DESIGN BUILD PROJECT MANAGEMENT

consultant
FARLEY, SMITH & DENIS - SURVEYOR
DAIDO - STRUCTURAL
QUADRANT - MECHANICAL & ELECTRICAL
PATERSON GROUP - GEOTECHNICAL
NOVATECH - CIVIL, LANDSCAPING, & PLANNING

project
355, 357, 359 & 361 NELSON STREET
A.F. MARTINS CONSTRUCTION
NELSON STREET, OTTAWA, ON

drawn MH, AB	checked VA
date DEC 14 2017	project no. 16-18

drawing title
**TYPICAL FLOOR PLAN
(2ND TO 4TH FLOOR PLANS)**

revision	drawing no. A120
----------	----------------------------