


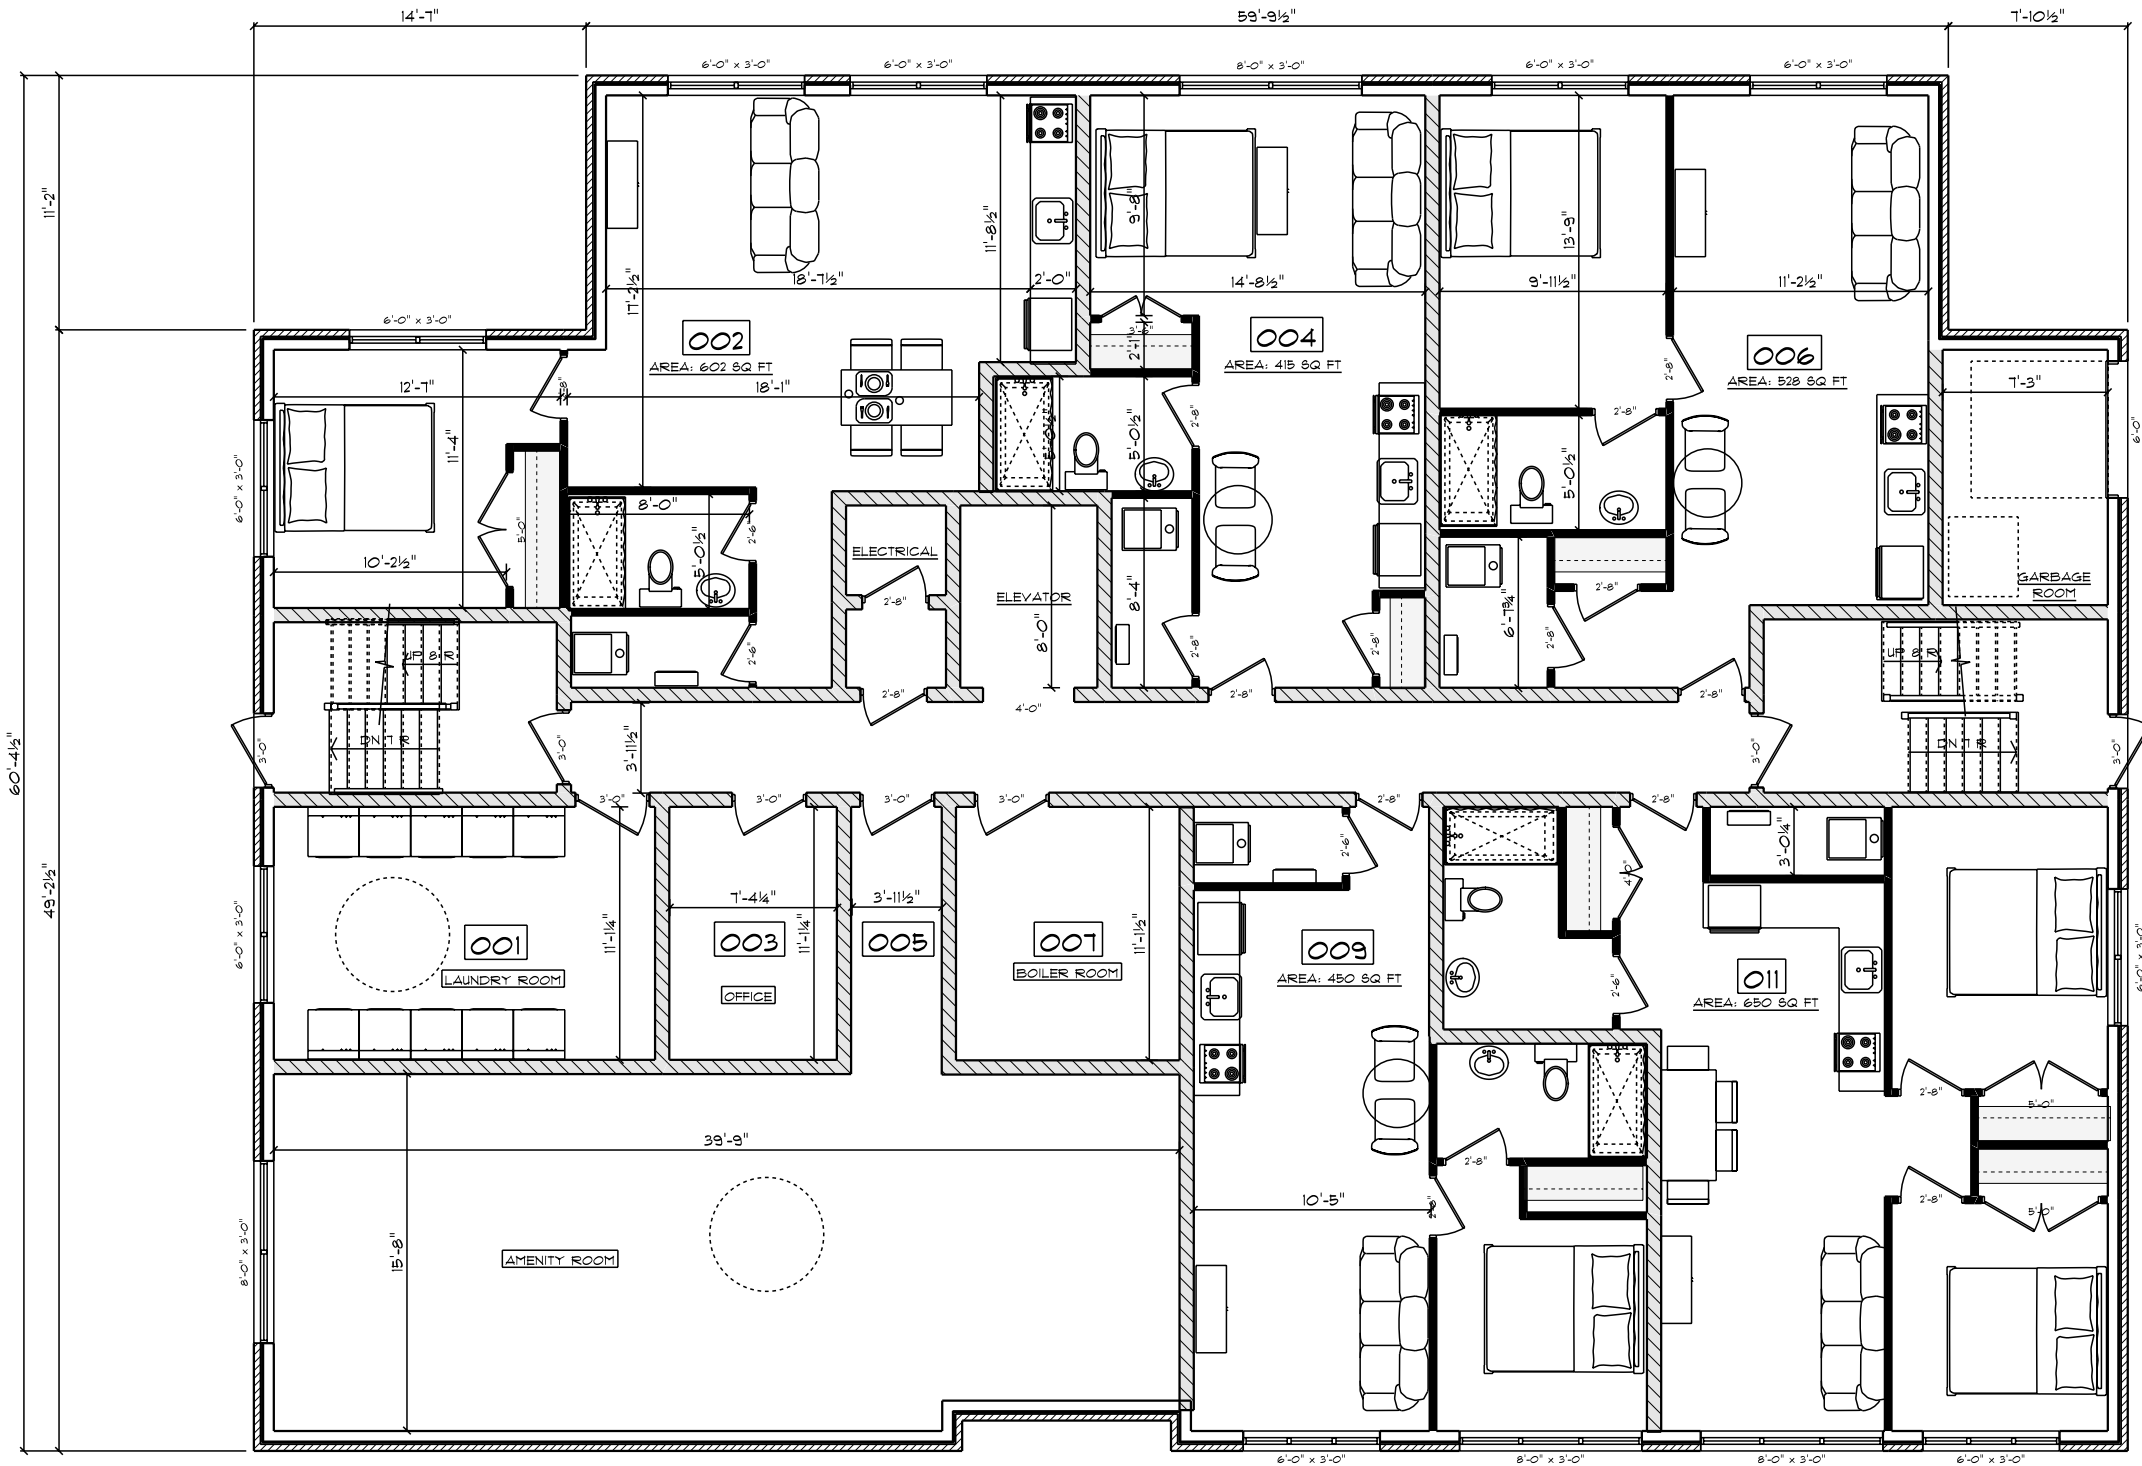

BASEMENT FLOOR PLAN

SCALE: 1/8" = 1'-0"

Structural engineer stamp if required.



I, Andre Therault, Therault design, Take responsibility for design work on behalf of a firm registered under Subsection 3.2.4 of division C, of the building code.
I and the firm is registered in the appropriate class/categories.

Individual: 22868
Firm: 30798

Date: _____

Signature of Designer: _____

ANDRE THERAULT
2251 ESFRIT DRIVE, ORLEANS
K4A 0A4
tel: (613) 834-5284
fax: (613) 834-0895

email: therault85@gmail.com

1 PRELIM 30 NOV 2011

Project name

324 Donald street
Proposed low rise
apartment building

drawn by

A.SANFORD

Project no.

2011-591

5/8