


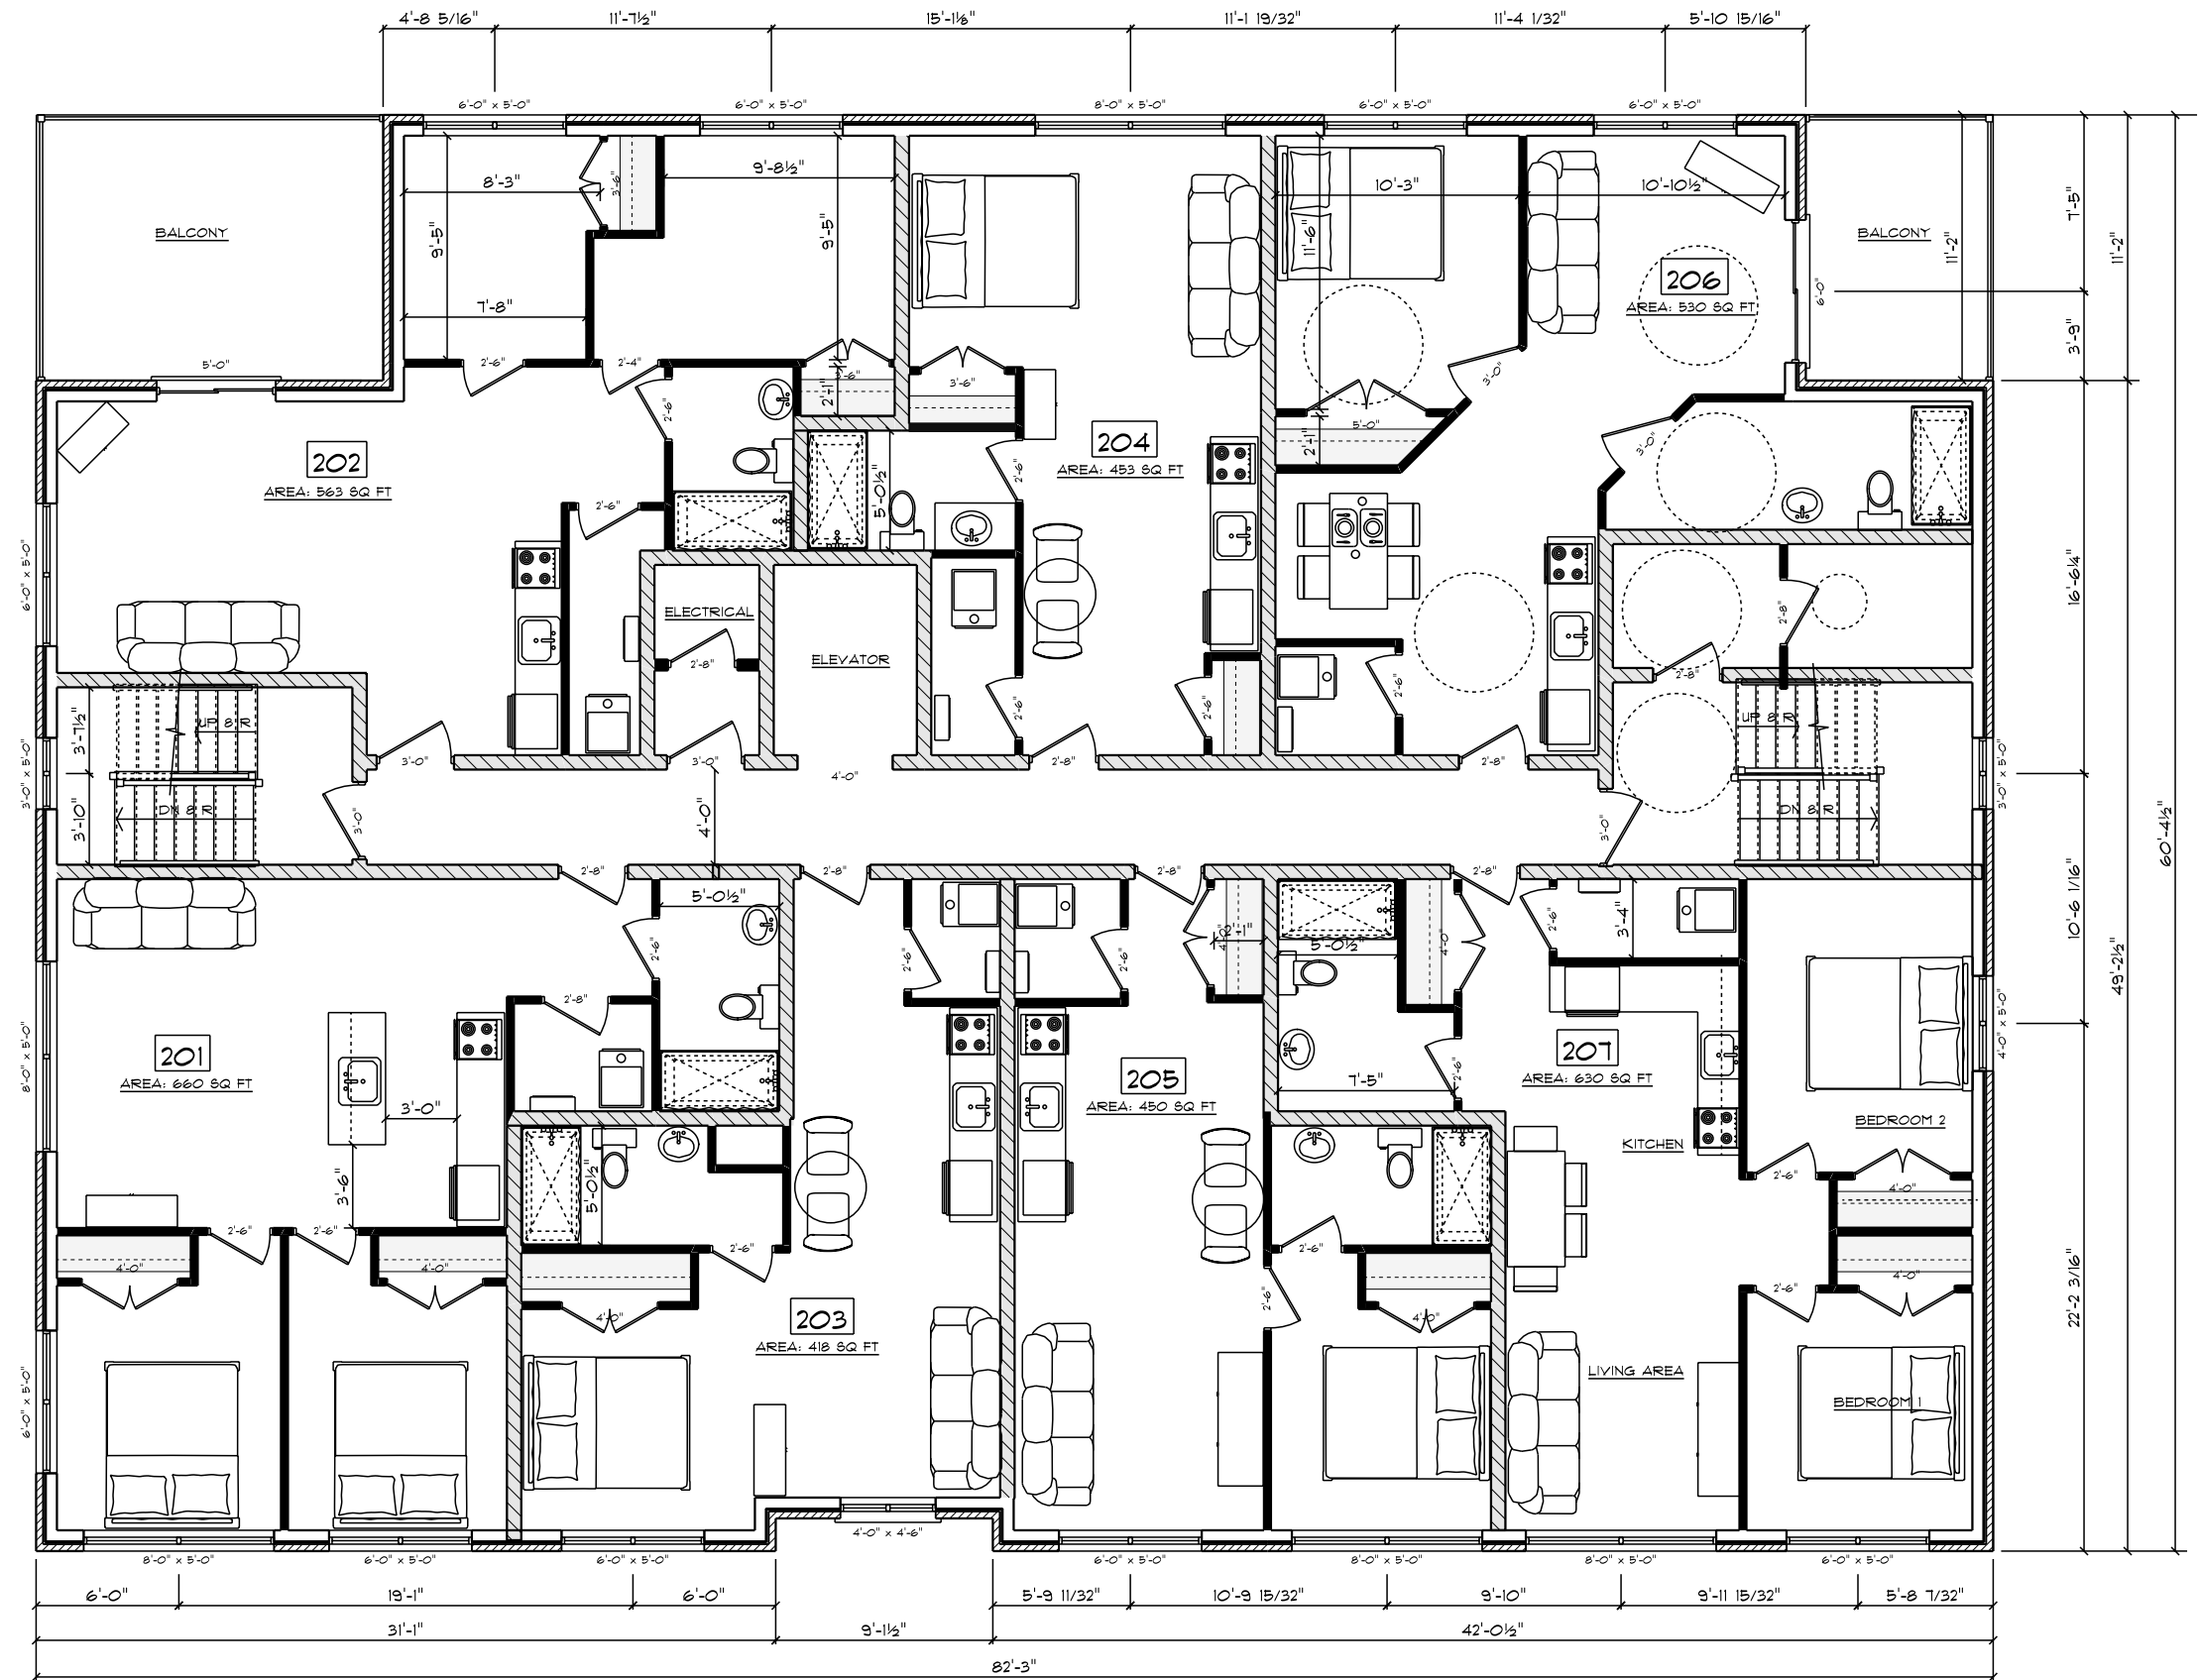

SECOND FLOOR PLAN

SCALE: 1/8" = 1'-0"

structural engineer stamp if required:

Therault Design
Architecture - Planification

I, Andre Therault, Therault design:
Take responsibility for design work
on behalf of a firm registered under
Subsection 3.2.4 of division C, of
the building code,
I and the firm is registered in the
appropriate class/categories.

Individual: 22368
Firm: 105420

Date: _____

Signature of Designer: _____

ANDRE THERAULT
2251 ESFRIT DRIVE, ORLEANS
K4A 0A4
tel: (613) 834-5284
fax: (613) 834-0835

email: therault85@gmail.com

1 PRELIM 30 NOV 2017

Project name

324 Donald street
Proposed low rise
apartment building

drawn by: A.SANFORD drawing no:

Project no. 7

2017-591 8