


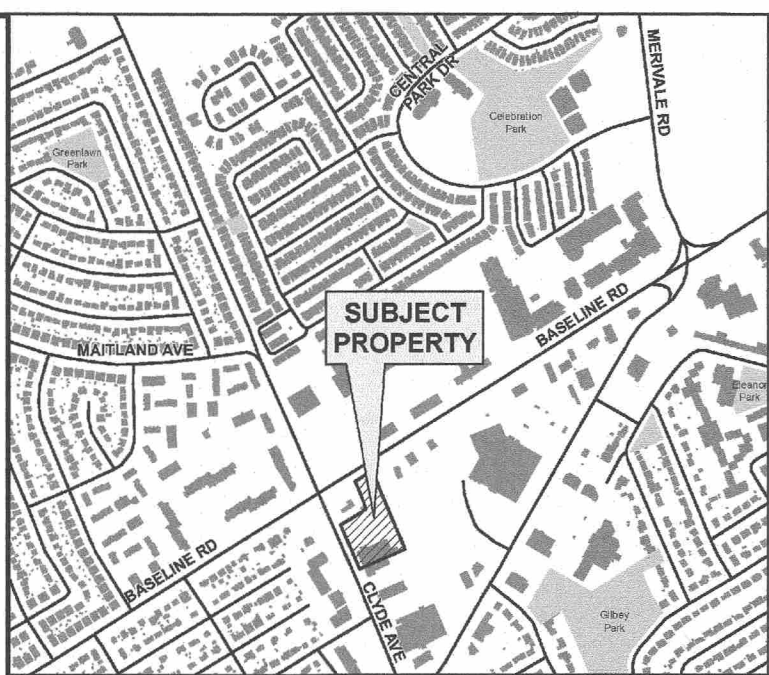


LEGEND	
	PROPOSED ELEVATION
	EXISTING ELEVATION
	JLR SURVEY
	PROPOSED TERRACING (MAX 3:1)
	SURFACE SLOPE
	FLOW DIRECTION
	MAJOR OVERLAND FLOW DIRECTION (1:100 YR)
	FINISHED FLOOR ELEVATION

1	ISSUED FOR SITE PLAN SUBMISSION	25/09/17
No.	ISSUE / REVISION	DDMMYY

This drawing is copyright protected and may not be reproduced or used for purposes other than execution of the described work without the express written consent of J.L. Richards & Associates Limited.

VERIFY SHEET SIZE AND SCALES. BAR TO THE RIGHT IS 25mm IF THIS IS A FULL SIZE DRAWING.
SCALE: 1:300

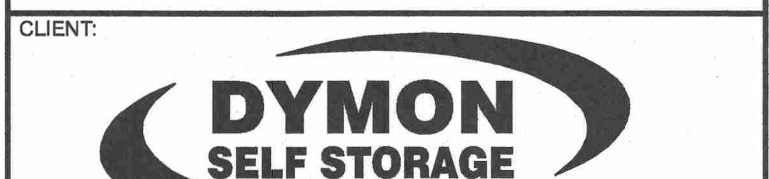

CONSULTANT: www.jrichards.ca



CONSULTANT:

PROFESSIONAL STAMP

PROJECT NORTH

PROJECT:
SELF STORAGE FACILITY
1375 CLYDE AVE.

DRAWING:
GRADING PLAN

DESIGN: JW	DRAWING #: G1
DRAWN: CJM	
CHECKED: KF	
JLR #: 27296-01	