

1:100 YEAR PONDING INFORMATION					
PONDING AREA	CD	WATER LEVEL (MAX. PONDING)	PONDING DEPTH (m)	PONDING AREA (1:100 YR) (m²)	PONDING VOLUME (m³)
1	ICD 1 - CB4	96.25	0.10	18.14	0.80
2	ICD 2 - CB3	96.06	0.11	13.85	0.45
3	ICD 3 - CB5	96.05	0.25	310.68	15.90
4	ICD 4 - CB6	95.73	0.23	150.29	11.70
5	ICD 5 - CB10	95.65	0.25	1104.33	85.90
6	ICD 6 - CB11	95.45	0.15	90.46	2.95

LEGEND

8 — DRAINAGE AREA

0.2, 0.03 — AREA (ha)

— RUNOFF COEFFICIENT (100YR STORM)

➡ FLOW DIRECTION




— DRAINAGE AREA BOUNDARY

GRASS

ASPHALT

CONCRETE

GRAVEL

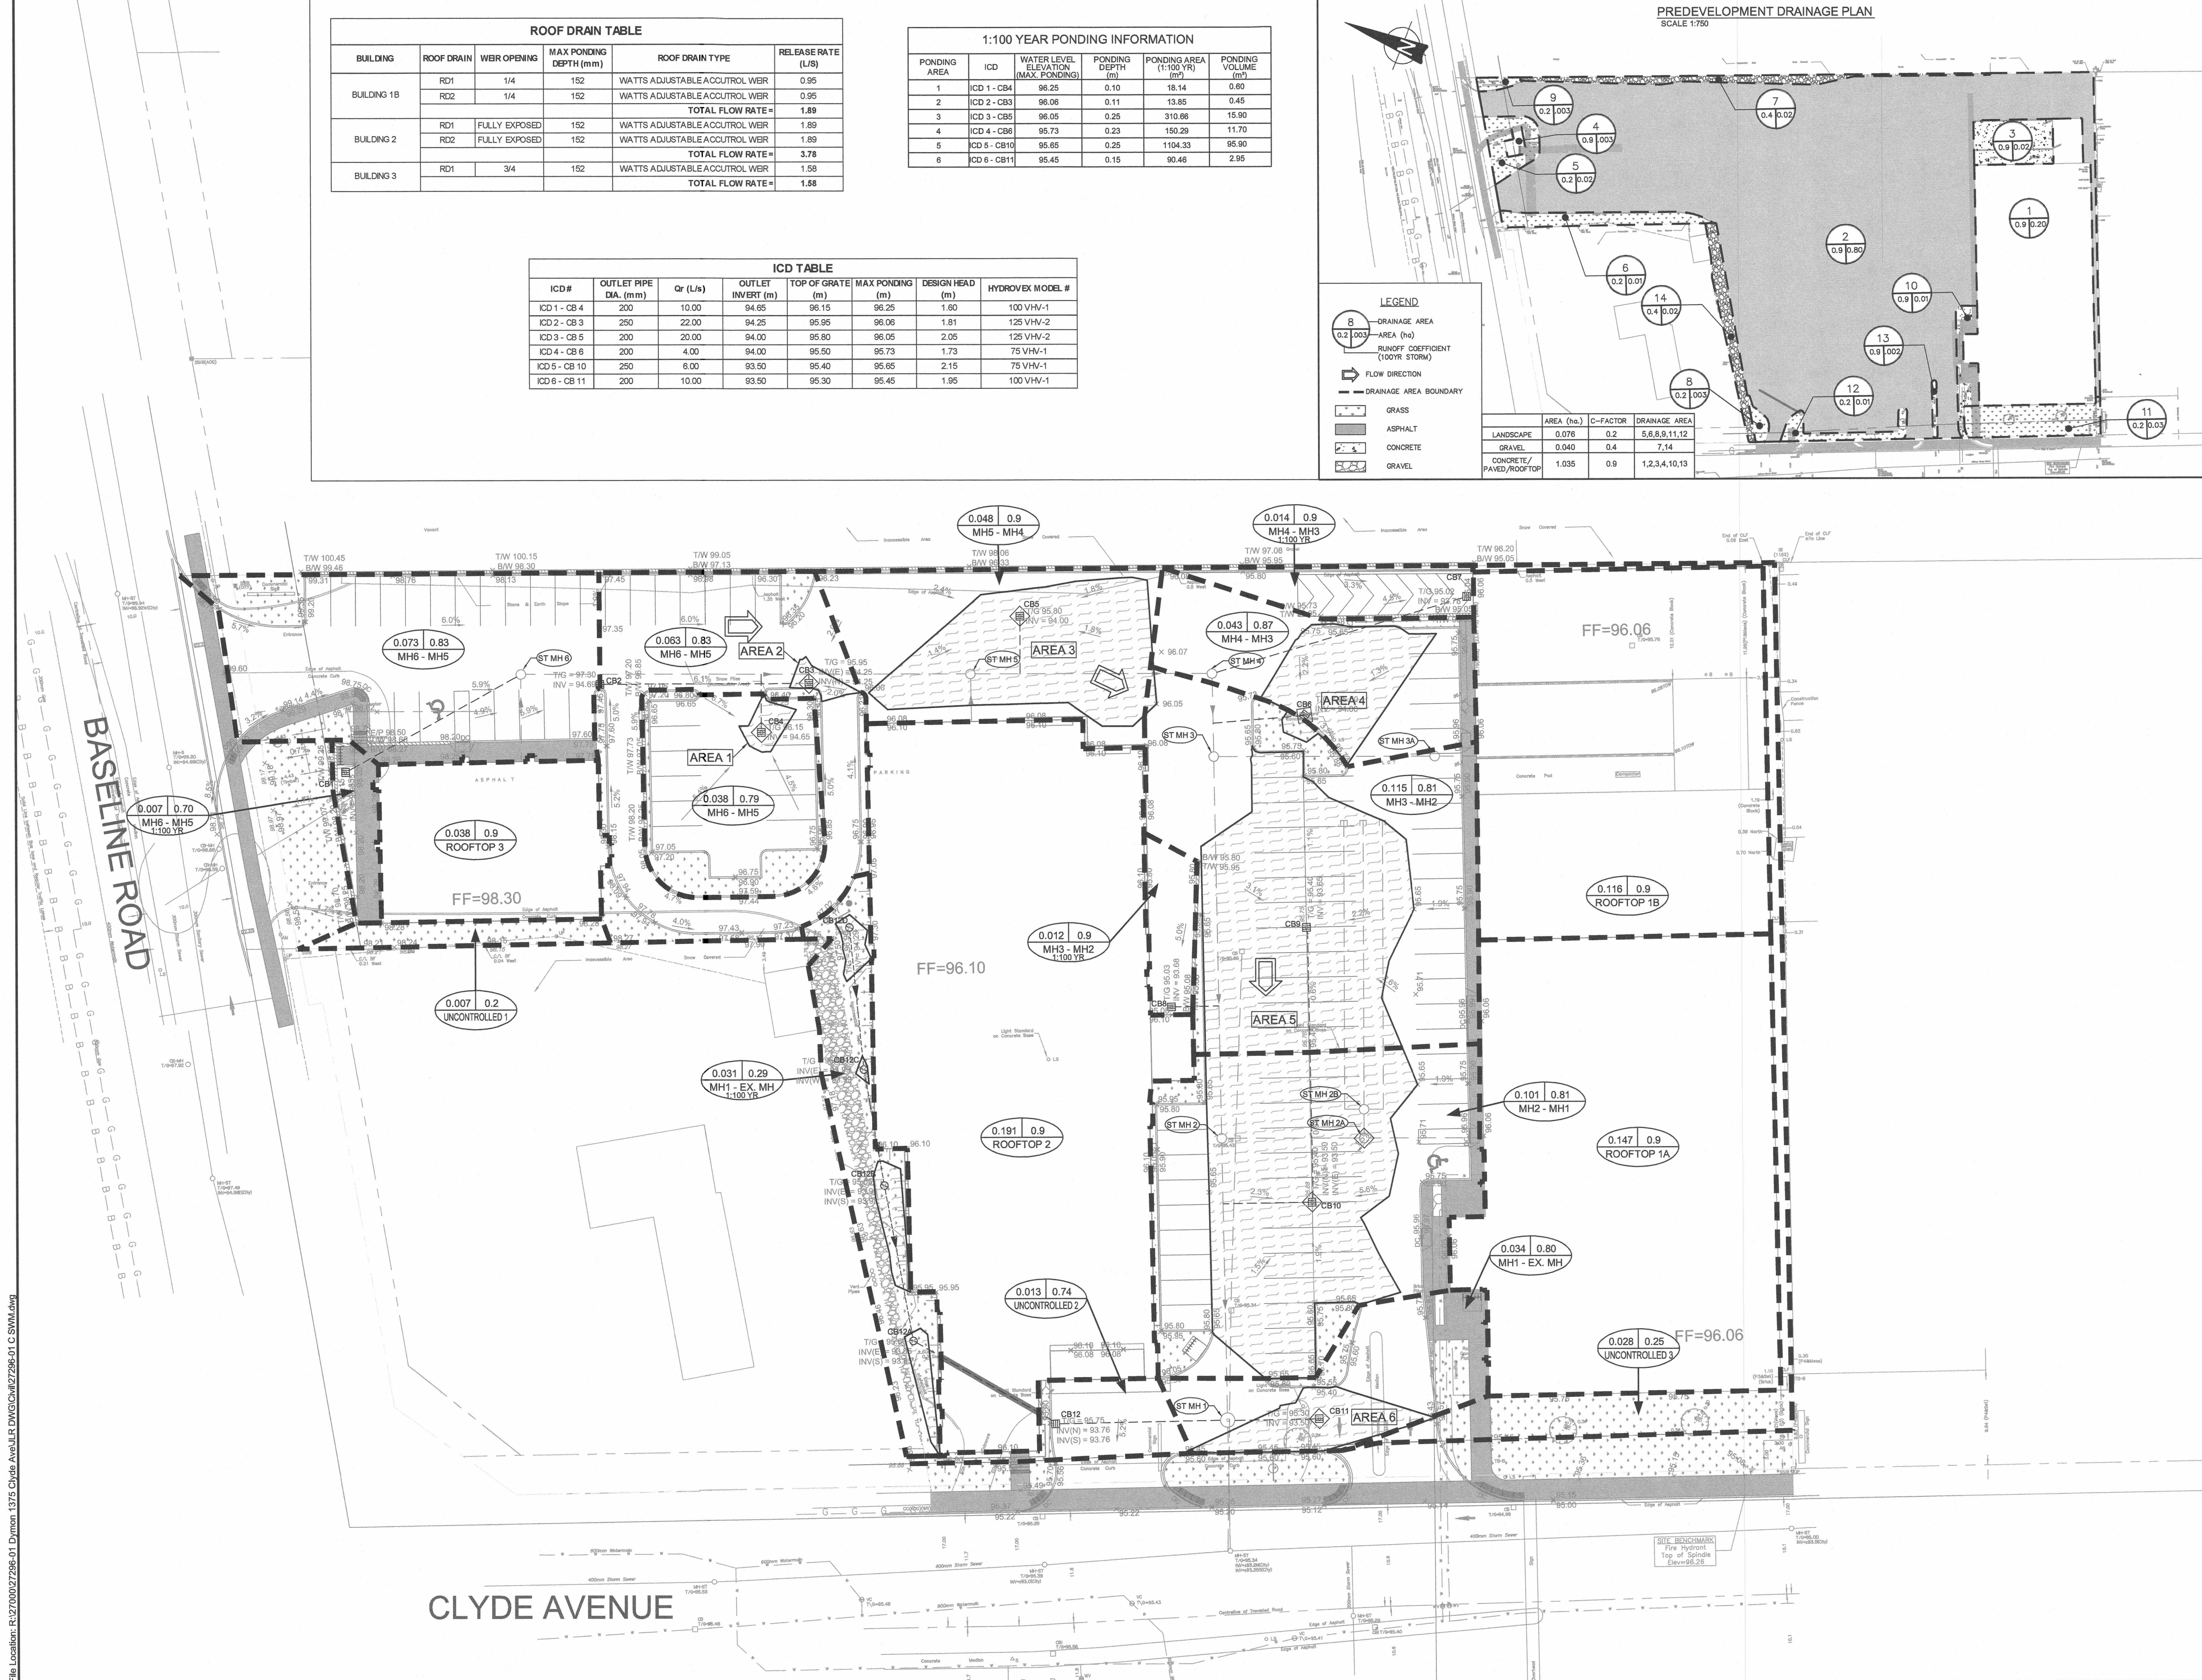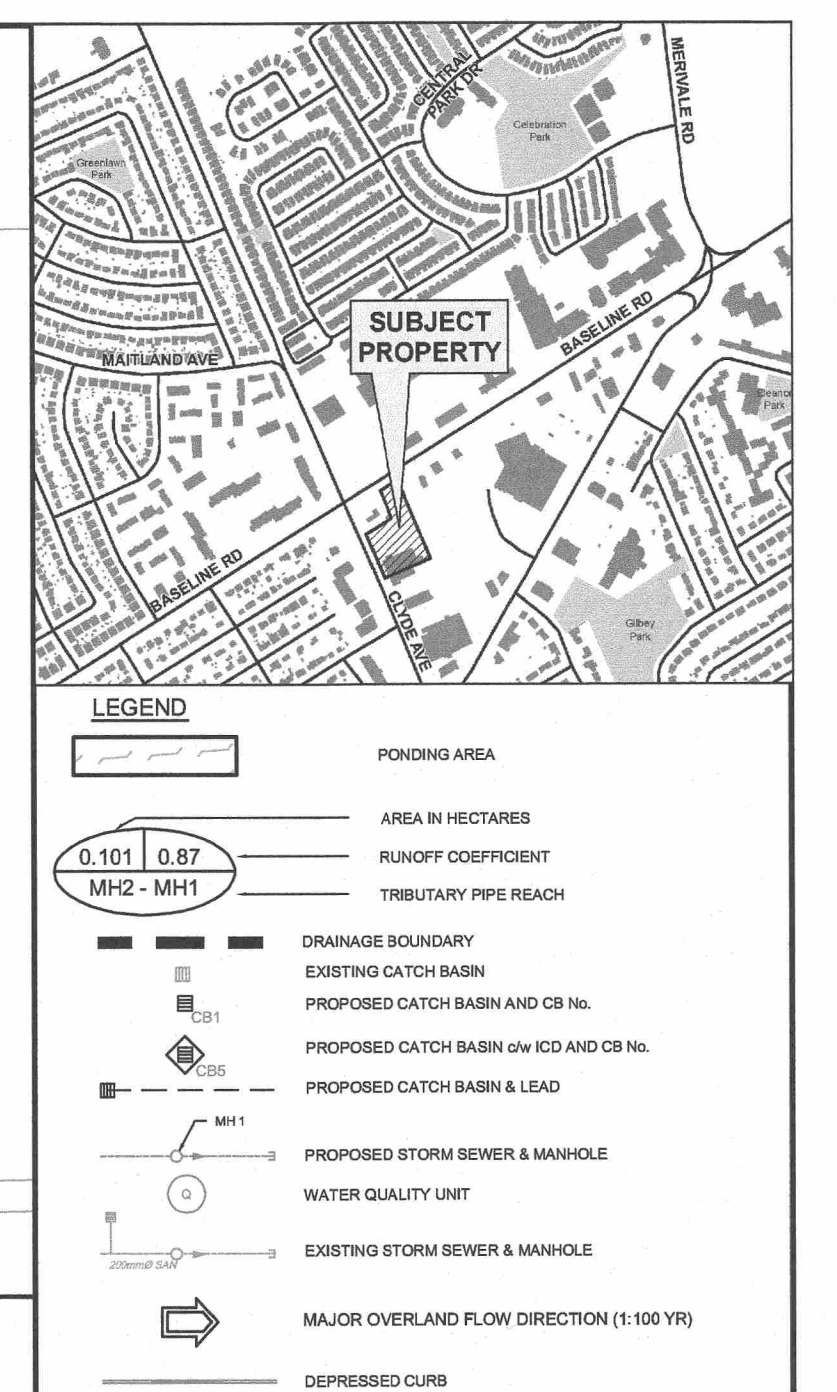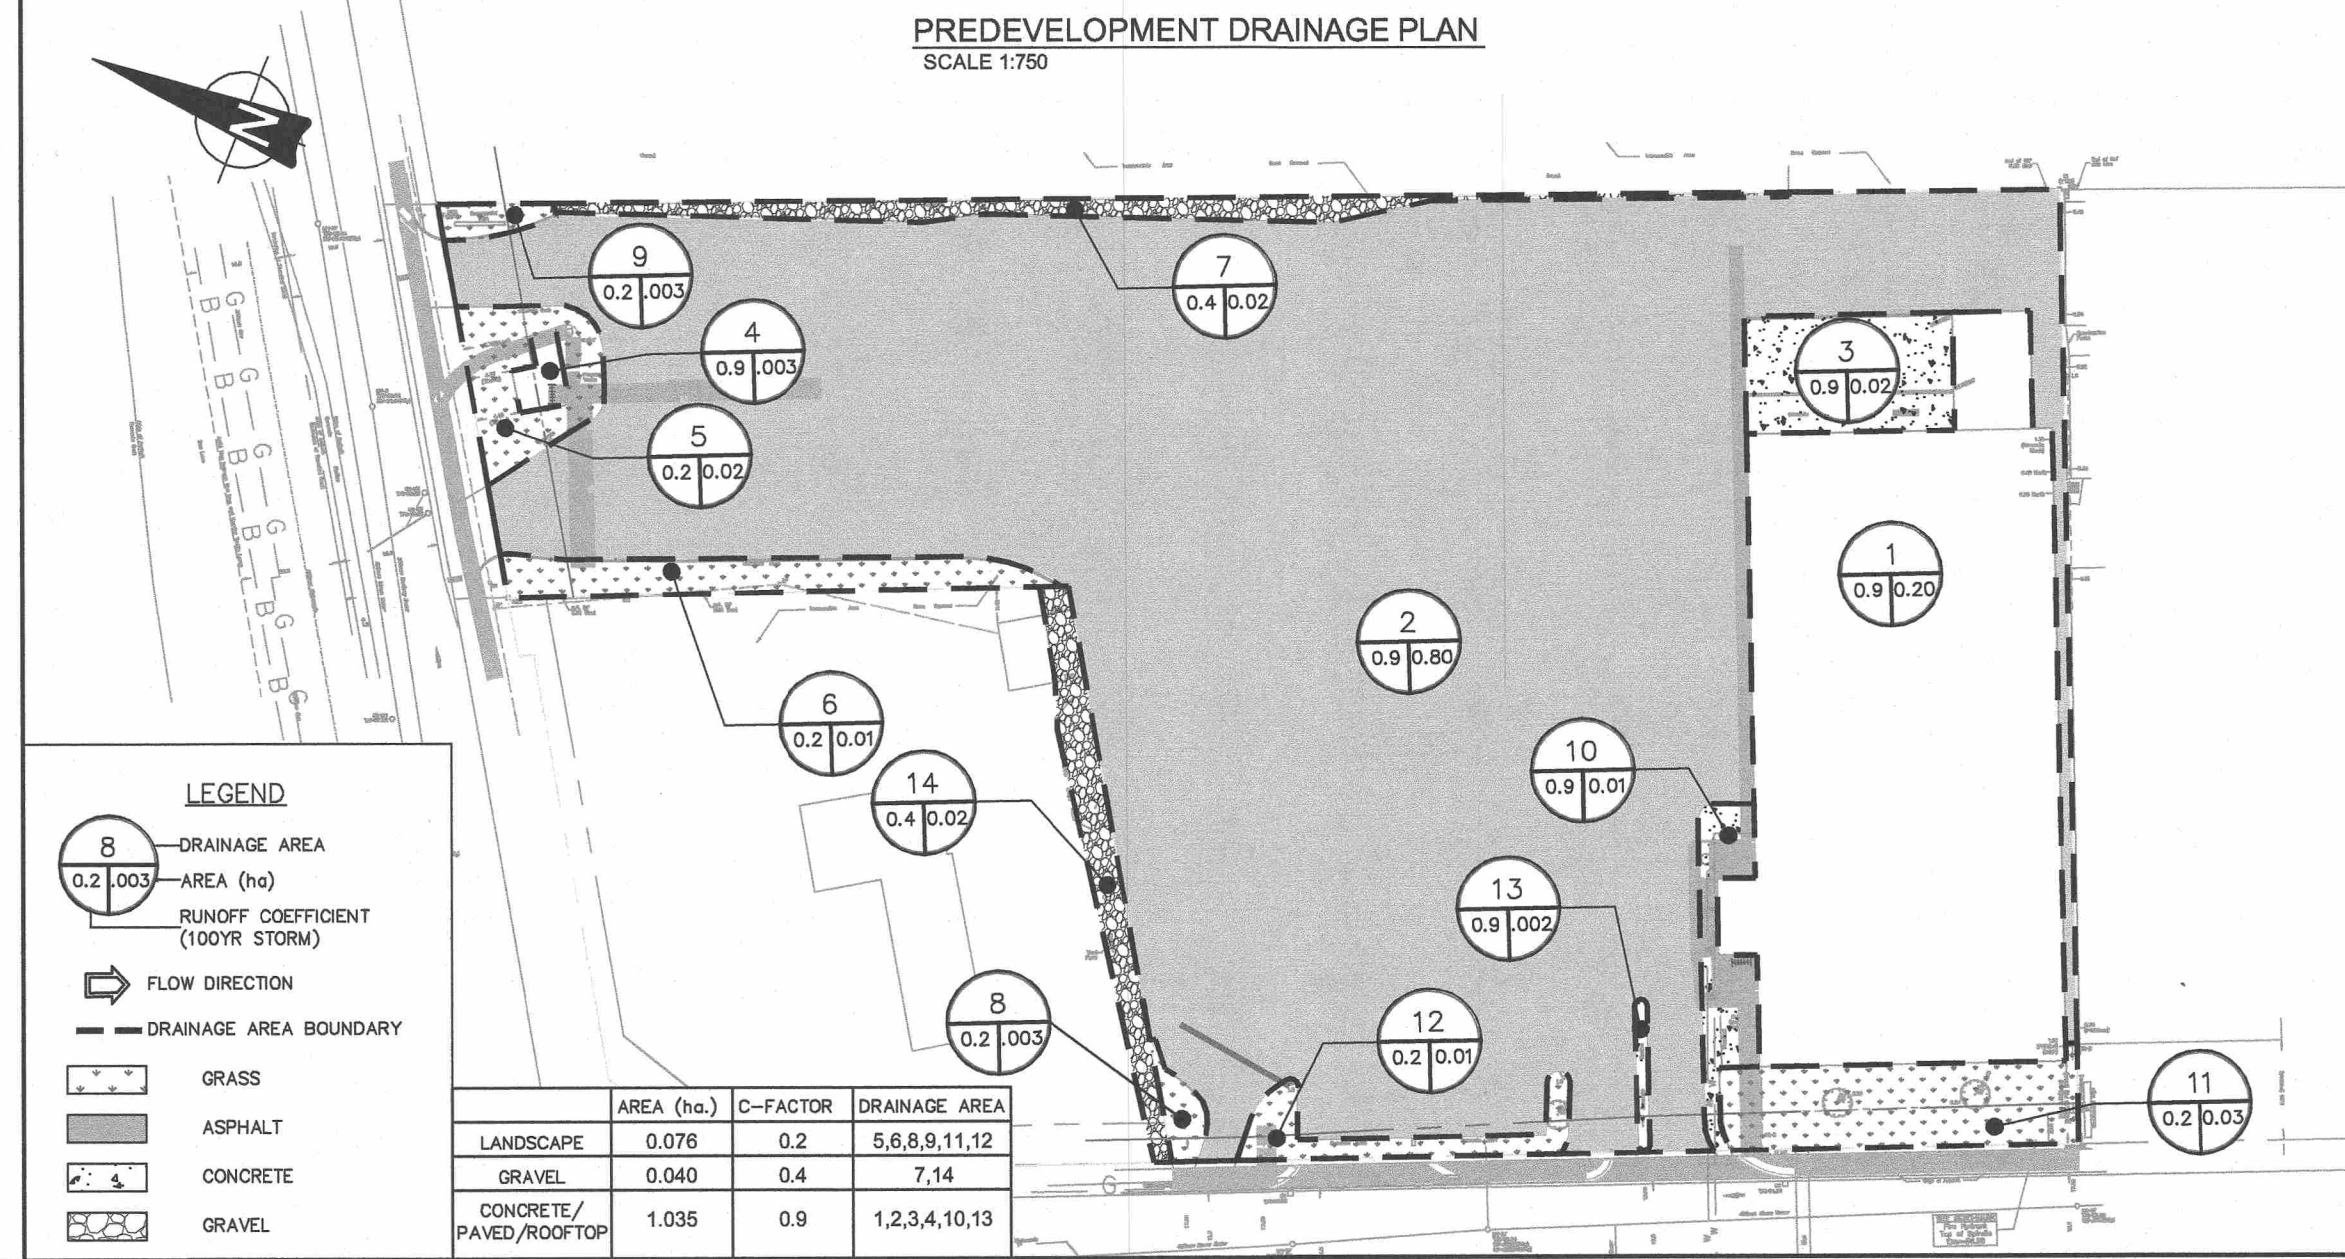

1	ISSUED FOR SITE PLAN SUBMISSION	25/09/17
No.	ISSUE / REVISION	DD/MM/YY
This drawing is copyright protected and may not be reproduced or used for purposes other than execution of the described work without the express written consent of J.L. Richards & Associates Limited.		
VERIFY SHEET SIZE AND SCALES. BAR TO THE RIGHT IS 25mm IF THIS IS A FULL SIZE DRAWING.		 0 25mm
SCALE: 1:300		

PROFESSIONAL STAMP  A circular professional engineer stamp. The outer ring contains the text "LICENSED PROFESSIONAL ENGINEER" at the top and "PROVINCE OF ONTARIO" at the bottom. In the center, the name "K. R. FERREY MORENO" is printed above the number "100122432". A handwritten signature "K.R. Ferrey" is written across the center. At the bottom of the stamp, the date "Exp. 25, 2017" is printed.	PROJECT NORTH  A simple north arrow pointing towards the top right of the page. It consists of a circle with a crosshair and a stylized arrowhead pointing in the northeast direction.
--	---

PROJECT:

SELF STORAGE
FACILITY

1375 CLYDE AVE.

DRAWING:		PONDING PLAN	PLOT DATE: September 25, 2017 2:06:38 PM
DESIGN: JW			
DRAWN: CJM	DRAWING #:		
CHECKED: KF	SWM		
JLR #: 27296-01			