

DON HERWEYER, MCIP, RPP, MANAGER DEVELOPMENT REVIEW SOUTH, PLANNING, INFRASTRUCTURE AND ECONOMIC DEVELOPMENT DEPARTMENT, CITY OF OTTAWA



 

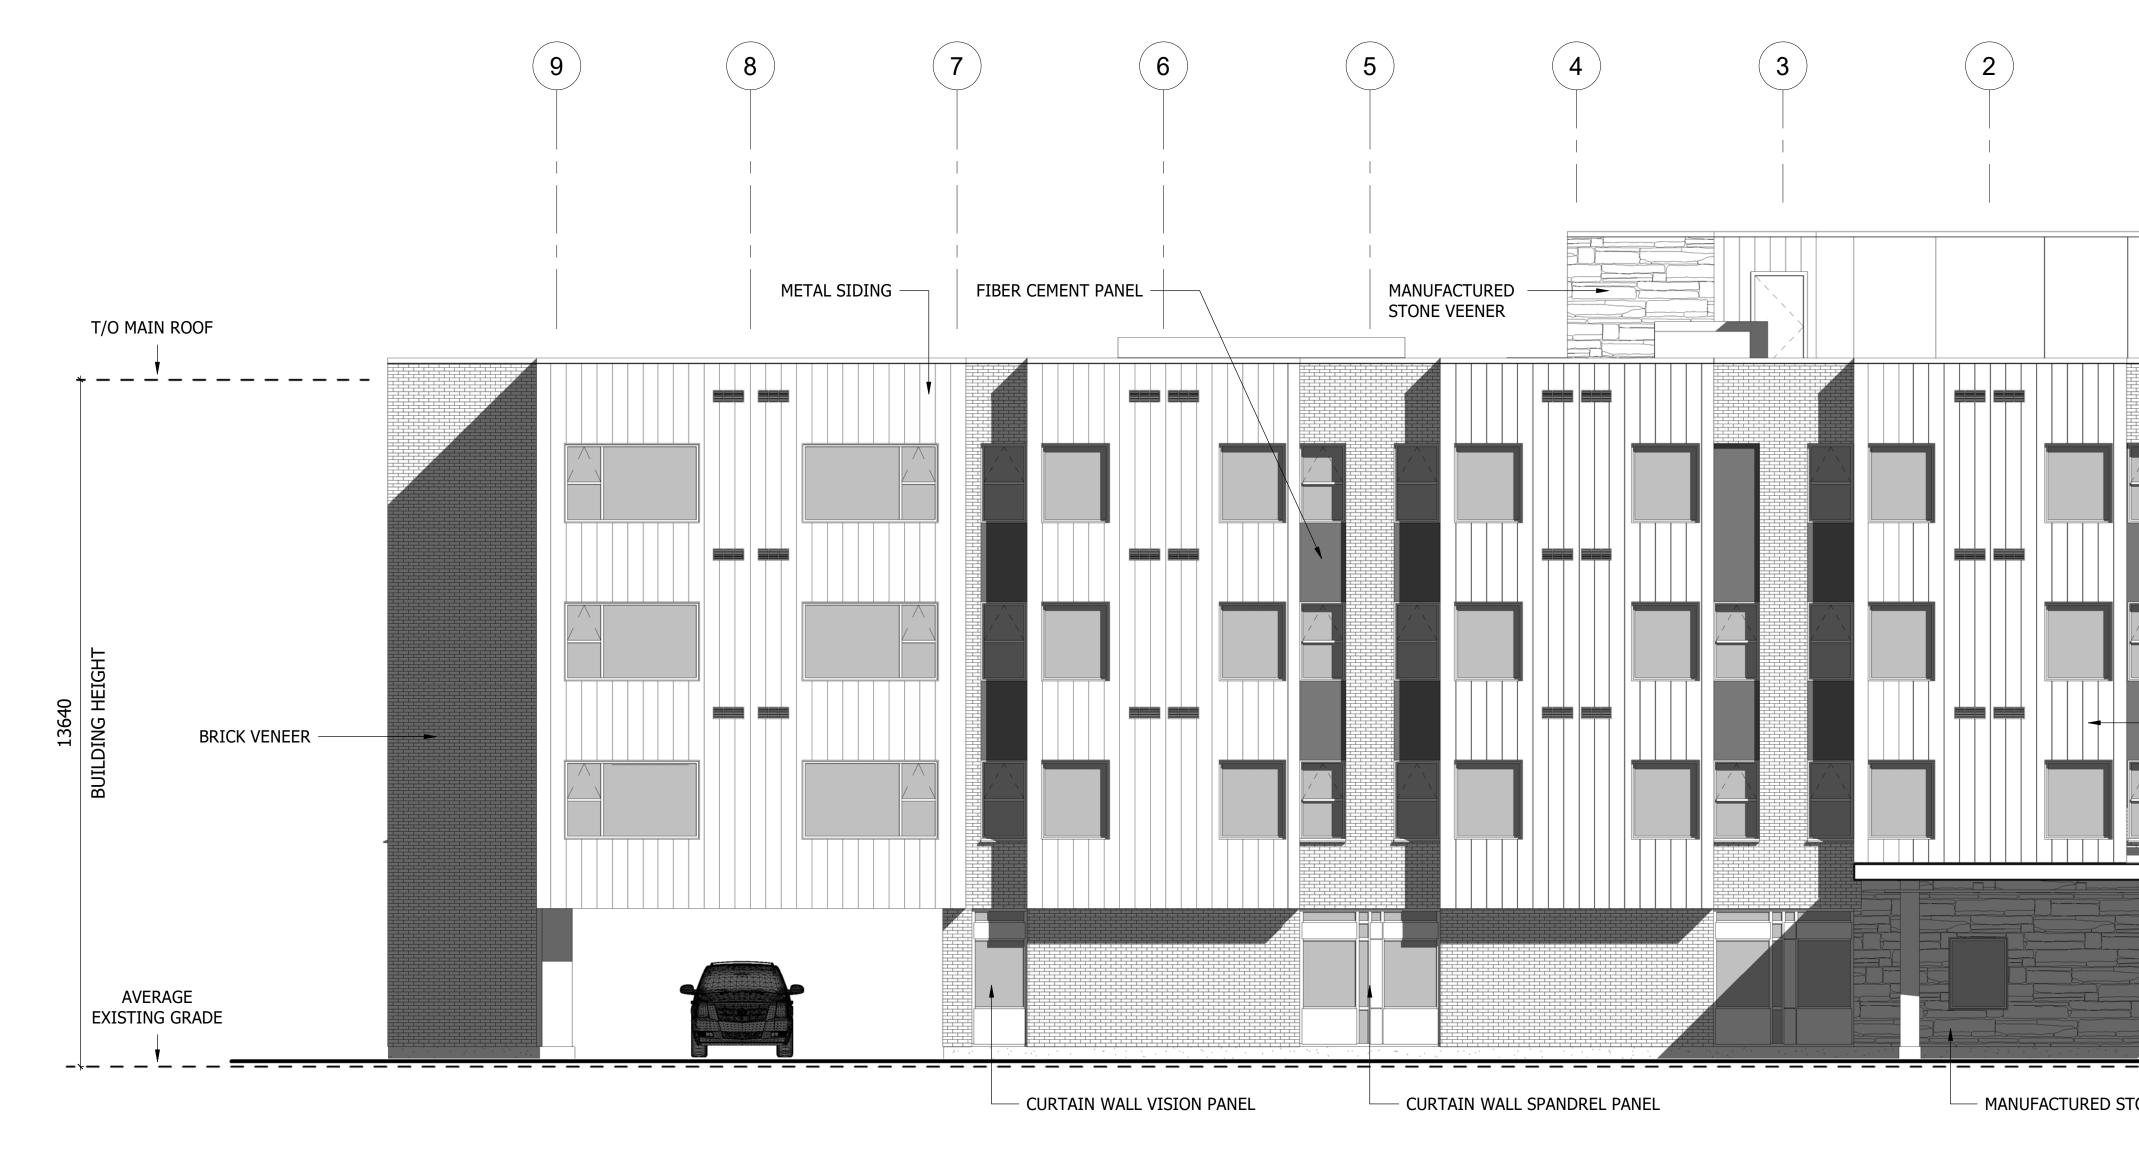

		NO.	REVI: Issued for Client Revi		DATE 09 May 17
		5 6 7	Issued for Consultant Issued for Consultant Issued for Site Plan C	Review Review	09 May 17 09 May 17 12 May 17 09 Jun 17
		8 9 10	Issued for 30% Subm Draft Revisions for Si Issued for Review	nission	07 Jul 17 24 Aug 17
		10	Re-Submission for Si	te Plan Control	10 Nov 17 21 Dec 17
·					
	<u>T.O. MECH. P/H ROOF (97.763</u> COMPOSITE PANEL				
	FIBRE CEMENT PANEL				
	T.O. THIRD FLOOR (88.984)				
	METAL SIDING				
	T.O. GROUND FLOOR 82.180 T.O. GRADE 81.980				
TONE VEENER					
		СО	NSTRUCTION		
			Vandenberg & Wildeboer		
		www.vwa • THE OI	www.vwarchitects.ca Telephone: 613.287.0144 Facsimile: 613.271.8609 mail@vwarchitects.ca = THE OLD STONE LODGE = 160 FLAMBOROUGH WAY = OTTAWA (KANATA) = ONTARIO = K2K 3H9 =		
		PROJECT T	PROJECT TITLE: YOUTH SERVICES BUREAU		
			2887 Riverside Drive Ottawa, ON K1V		
		DRAWING	DRAWING TITLE: North Elevation - SPA		
		DESIGNED DRAWN BY START DA SCALE:	DG, JN ΓΕ: 05 May 2017	A20	)1_1    'r
		SCALE: PROJECT N	1 : 75 IO. 1530		
				12/2 AM	22/2017 8:01:52

D07-12-17-0075