


NO.	REVISION	DATE
5	Issued for Client Review	09 May 17
6	Issued for Consultant Review	09 May 17
7	Issued for Consultant Review	12 May 17
8	Issued for Site Plan Control, Zoning	09 Jun 17
9	Issued for 30% Submission	07 Jul 17
10	Draft Revisions for Site Plan Control	24 Aug 17
11	Issued for Review	10 Nov 17
12	Re-Submission for Site Plan Control	21 Dec 17

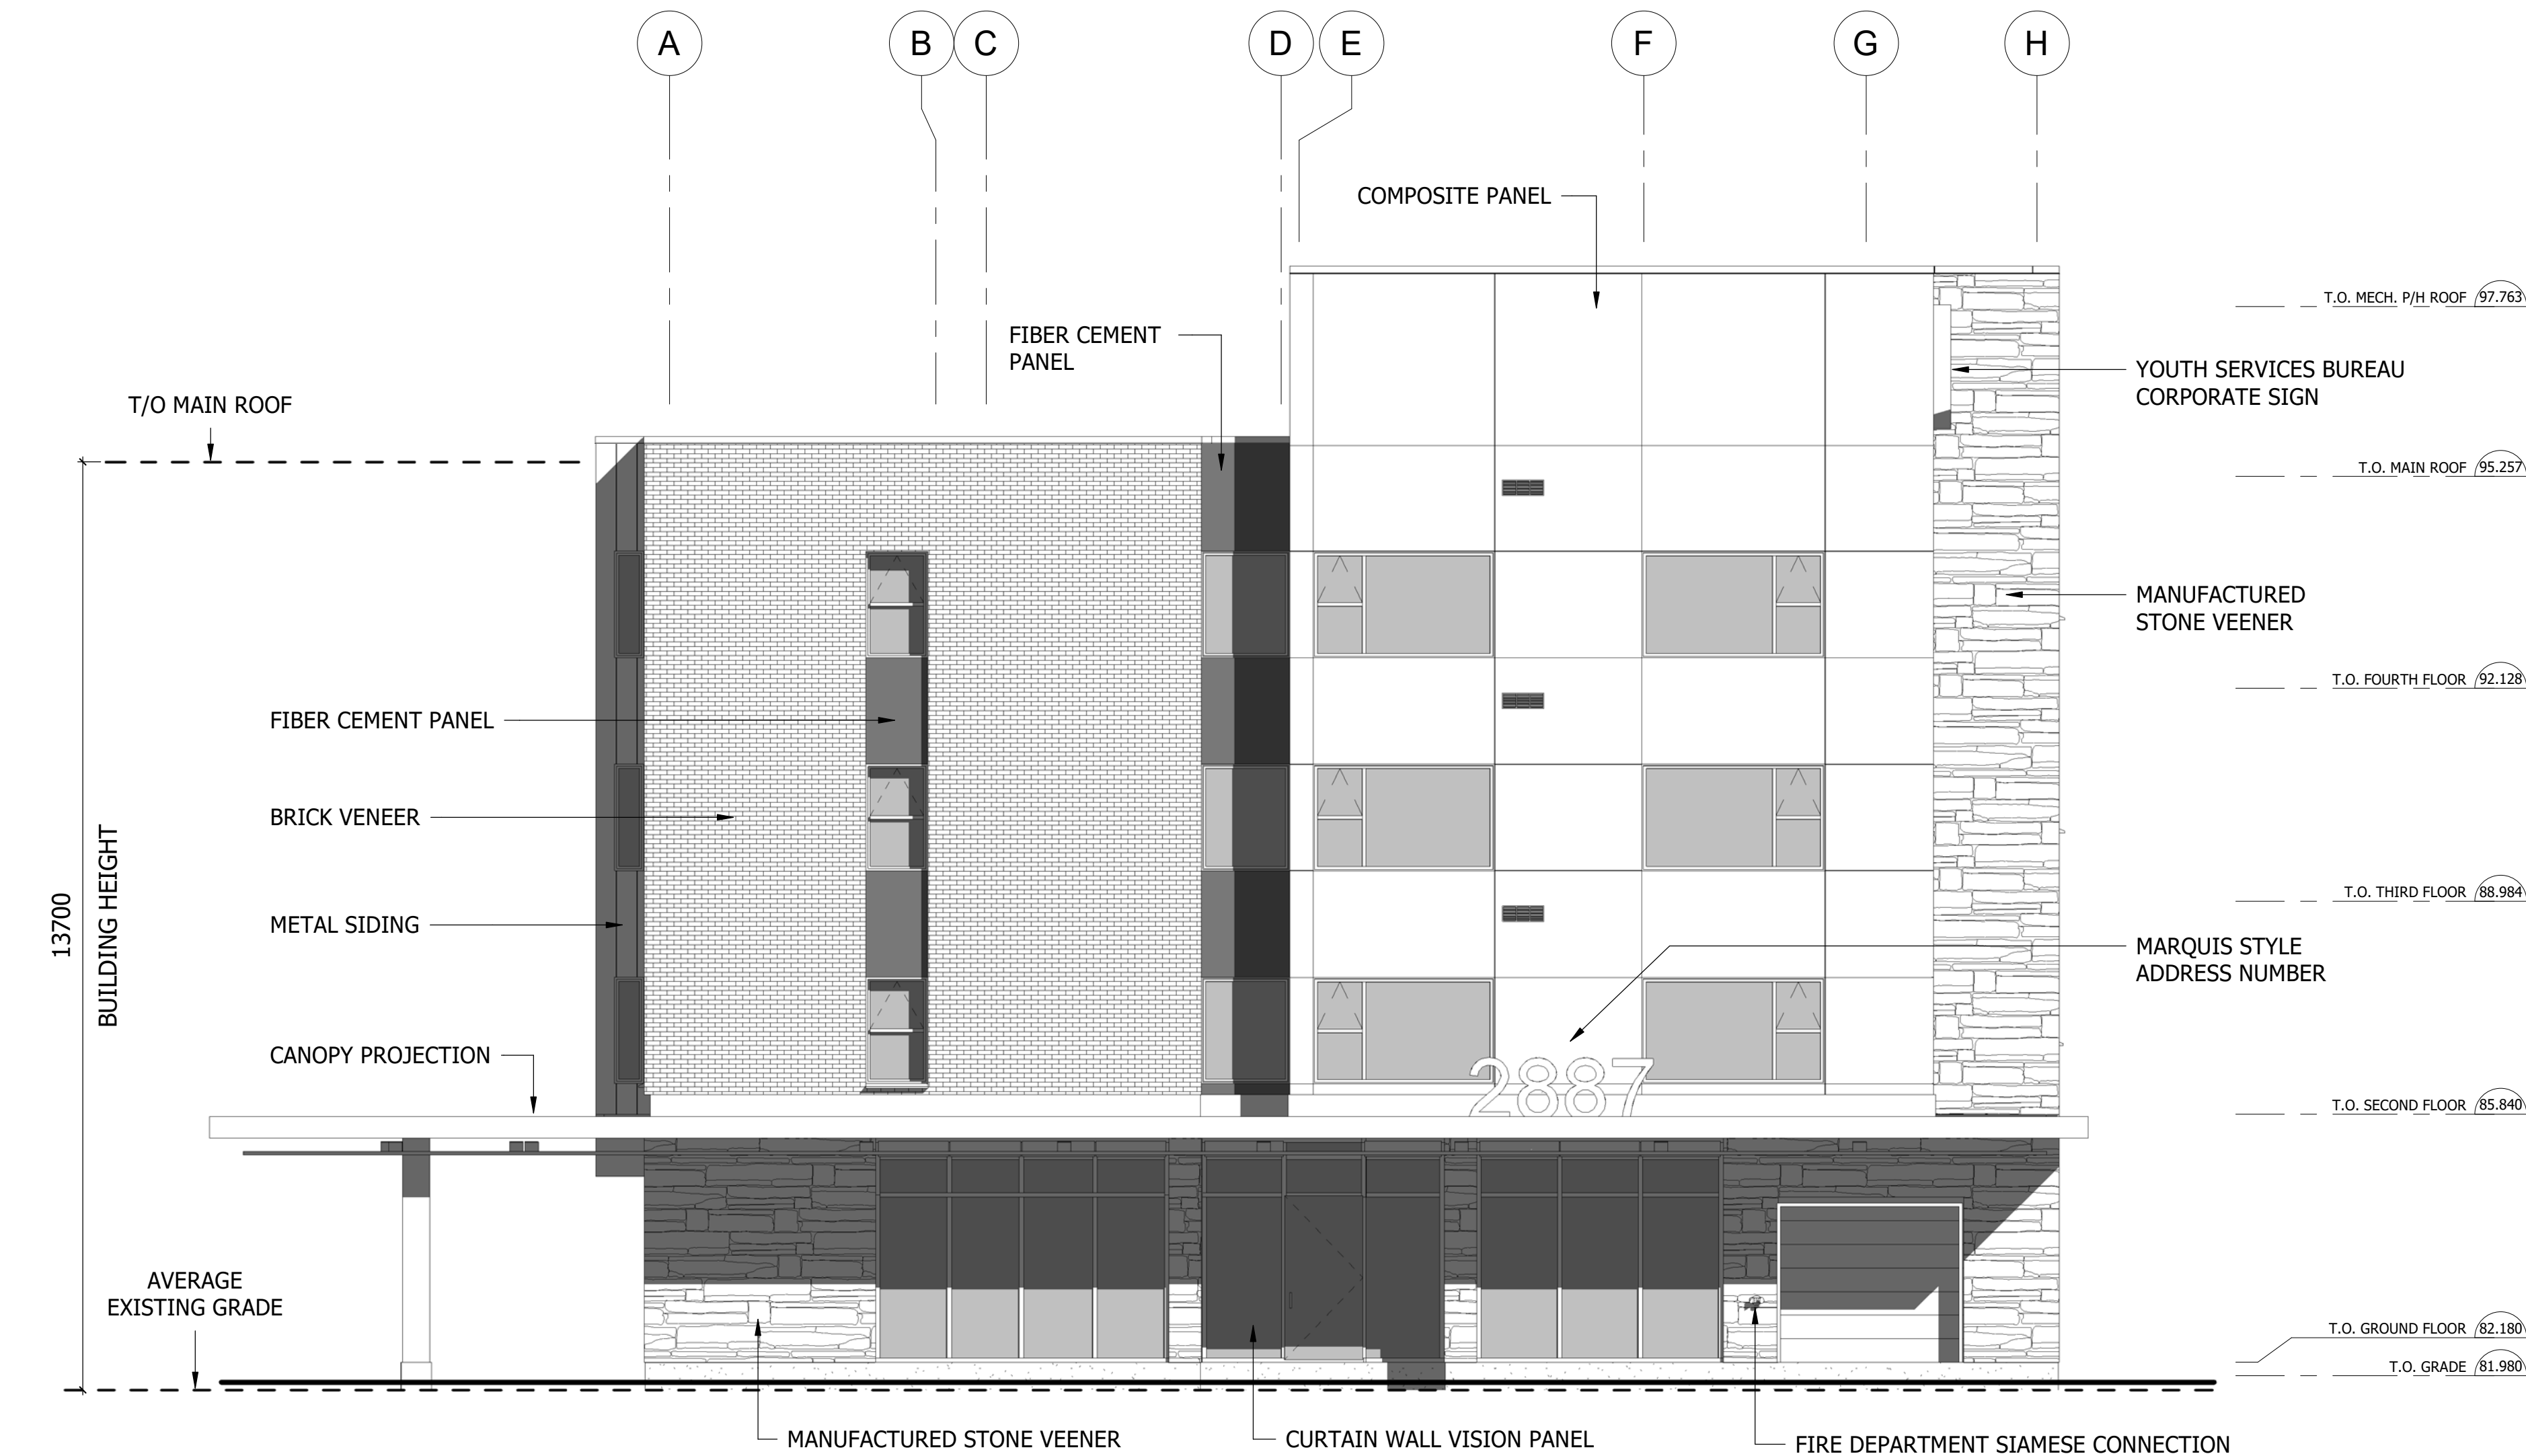

1 West Elevation
A204.1/ 1 : 75

APPROVED REFUSED

THIS ____ DAY OF _____, 20 ____

DON HERWEYER, MCIP, RPP, MANAGER
DEVELOPMENT REVIEW SOUTH,
PLANNING, INFRASTRUCTURE AND ECONOMIC
DEVELOPMENT DEPARTMENT, CITY OF OTTAWA

CONSTRUCTION



www.vandenberg-wildeboer.ca Telephone: 613.587.8144 Fax: 613.571.8009 mail@vandenberg-wildeboer.ca
• 1100 OGD STREET, LONDON • 140 HAMBURG ROAD, OTTAWA, ONTARIO • K2H 8H9 •

PROJECT TITLE:
YOUTH SERVICES BUREAU
2887 Riverside Drive Ottawa, ON K1V

DRAWING TITLE:
West Elevation - SPA

DESIGNED BY: RV
DRAWN BY: DCS, JN
START DATE: 05 May 2017
SCALE: 1 : 75
PROJECT NO. 1530

A204.1