

1 NORTH ELEVATION  
A201 SCALE: #####




2 SOUTH ELEVATION  
A201 SCALE: #####

NO.	REVISION	DATE
1	ISSUED FOR CITY REVIEW	NOV 28, 2016
2	ISSUED FOR CLIENT REVIEW	NOV 2, 2017
3	ISSUED FOR SITE PLAN APPROVAL	NOV. 30/17


## LEGEND

- 01 MANUFACTURED STONE MASONRY  
COLOUR: WHITE
- 02 PREFINISHED METAL SIDING  
COLOUR: WHITE
- 03 RAISED SEAM METAL ROOFING  
COLOUR: LIGHT GREY
- 04 PREFINISHED METAL  
COLOUR: WHITE
- 05 WINDOWS AND DOORS  
MATERIAL: COMMERCIAL ALUMINUM  
COLOUR: CLEAR ANODIZED
- 06 PAINTED METAL DOOR & FRAME  
COLOUR: WHITE
- 07 CEMENTICIOUS PAVING  
COLOUR: LIGHT GREY
- 08 EIFS WALL SYSTEM  
COLOUR: WHITE

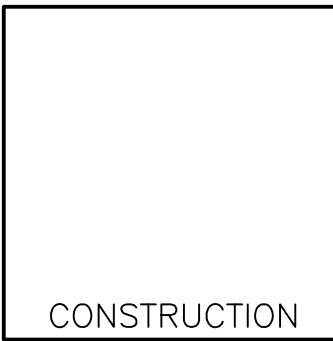

PROJECT TITLE	BARRHAVEN FELLOWSHIP CRC 3048 JOCKVALE RD, BARRHAVEN
DRAWING TITLE	ELEVATIONS
DESIGNED BY: RALPH VANDENBERG DRAWN BY: MD START DATE: JUNE 2015 SCALE: AS SHOWN PROJECT NO. 1346	DRAWING NO. A201



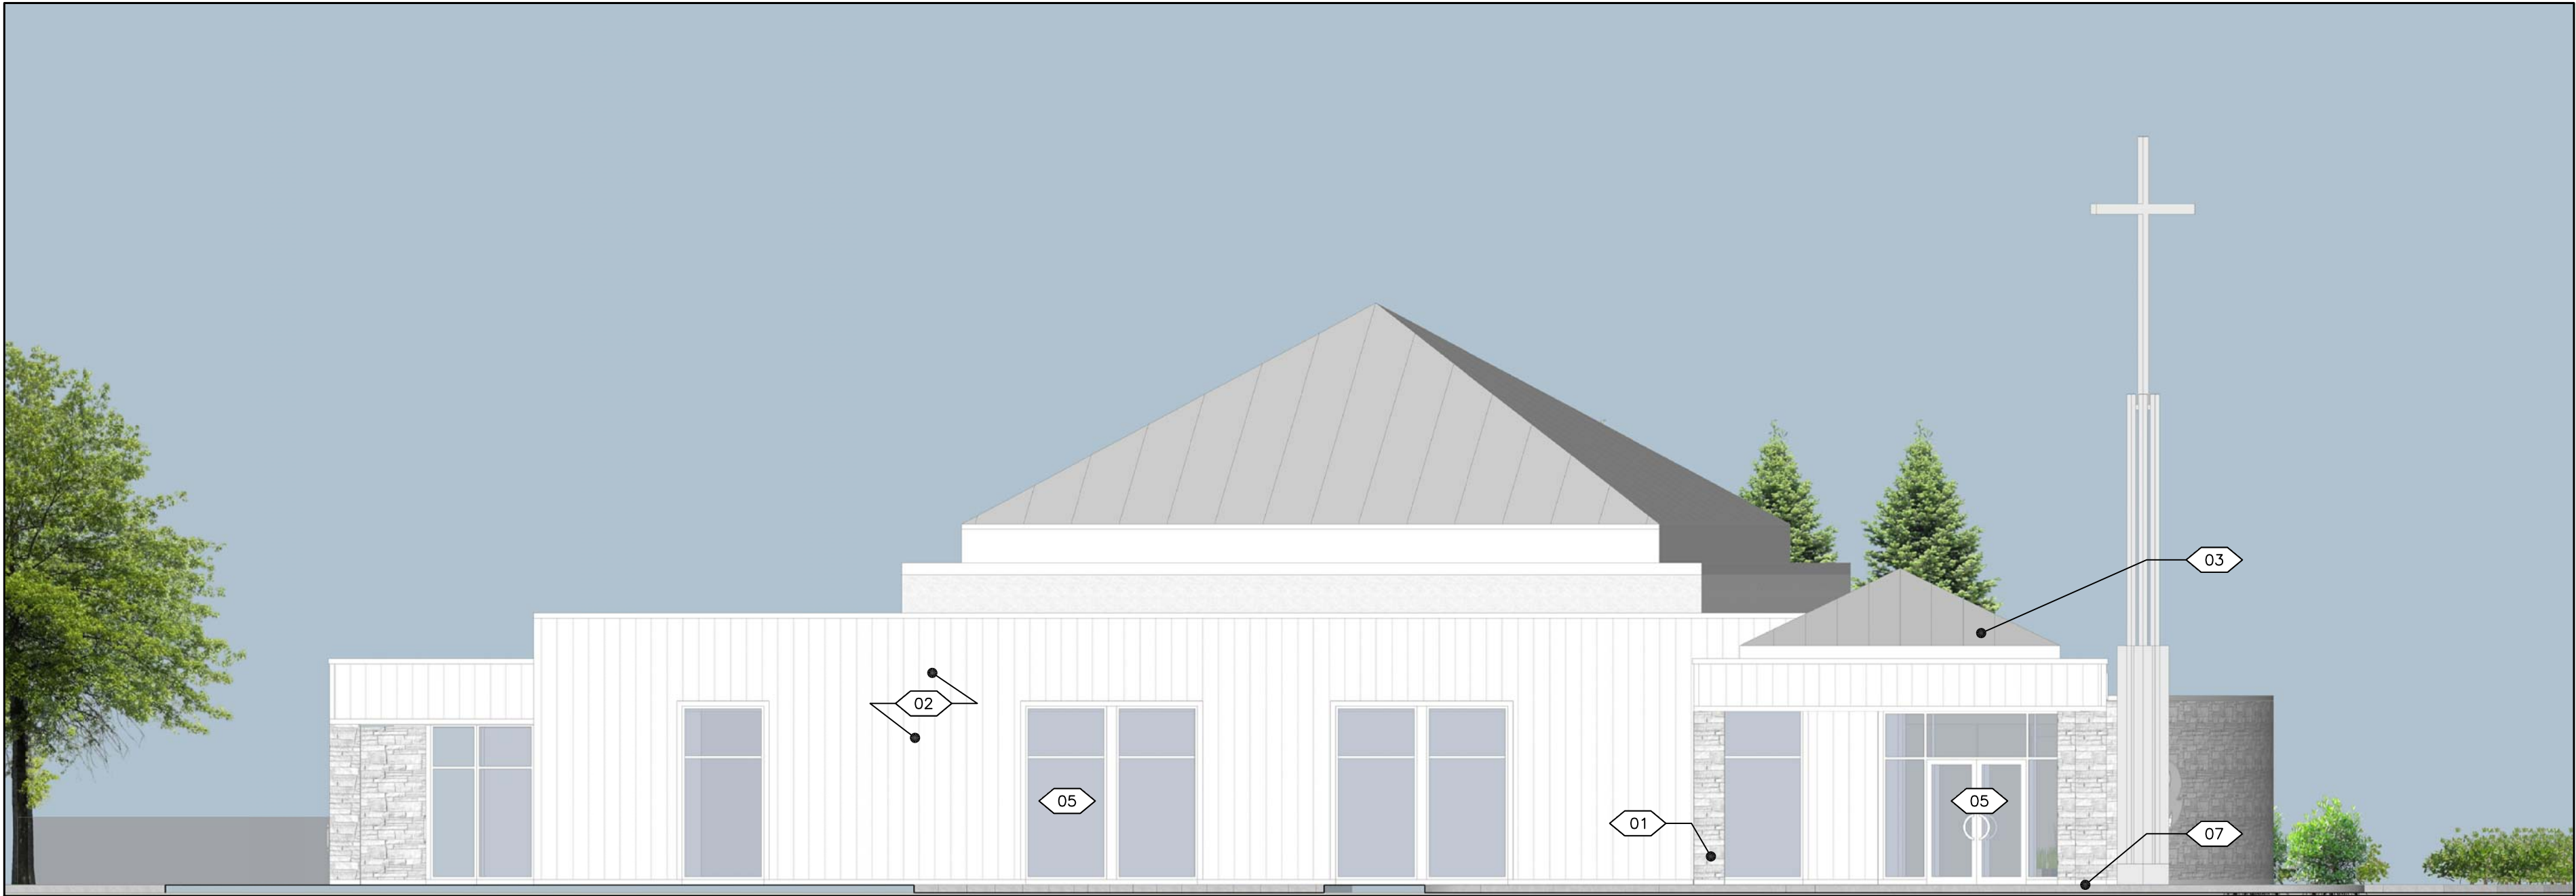

1 EAST ELEVATION  
A202  
SCALE: #####





2 WEST ELEVATION  
A202  
SCALE: #####

NO.	REVISION	DATE
1	ISSUED FOR CITY REVIEW	NOV 28, 2016
2	ISSUED FOR CLIENT REVIEW	NOV 2, 2017
3	ISSUED FOR SITE PLAN APPROVAL	NOV. 30/17

## LEGEND

- 01 MANUFACTURED STONE MASONRY  
COLOUR: WHITE
- 02 PREFINISHED METAL SIDING  
COLOUR: WHITE
- 03 RAISED SEAM METAL ROOFING  
COLOUR: LIGHT GREY
- 04 PREFINISHED METAL  
COLOUR: WHITE
- 05 WINDOWS AND DOORS  
MATERIAL: COMMERCIAL ALUMINUM  
COLOUR: CLEAR ANODIZED
- 06 PAINTED METAL DOOR & FRAME  
COLOUR: WHITE
- 07 CEMENTITIOUS PARGING  
COLOUR: LIGHT GREY
- 08 EIFS WALL SYSTEM  
COLOUR: WHITE

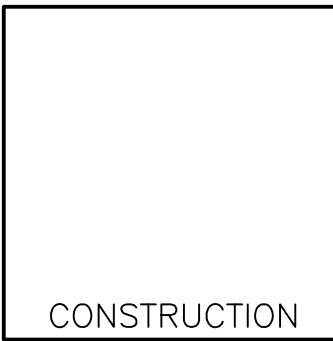

**Vandenberg & Wildeboer**  
A • R • C • H • I • T • E • C • T • S

www.vwarchitects.ca Telephone: 613.287.0166 Fax: 613.271.5609 email: info@vwarchitects.ca  
• 715 OLD STONE LANE • 140 PLAINBOROUGH WAY • OTTAWA, ONTARIO • K2E 9B9 •

PROJECT TITLE  
BARRHAVEN FELLOWSHIP CRC  
3048 JOCKVALE RD, BARRHAVEN

DRAWING TITLE  
ELEVATIONS

DESIGNED BY: RALPH VANDENBERG  
DRAWN BY: MD  
START DATE: JUNE 2015  
SCALE: AS SHOWN  
PROJECT NO. 1346

Drawing No. **A202**