



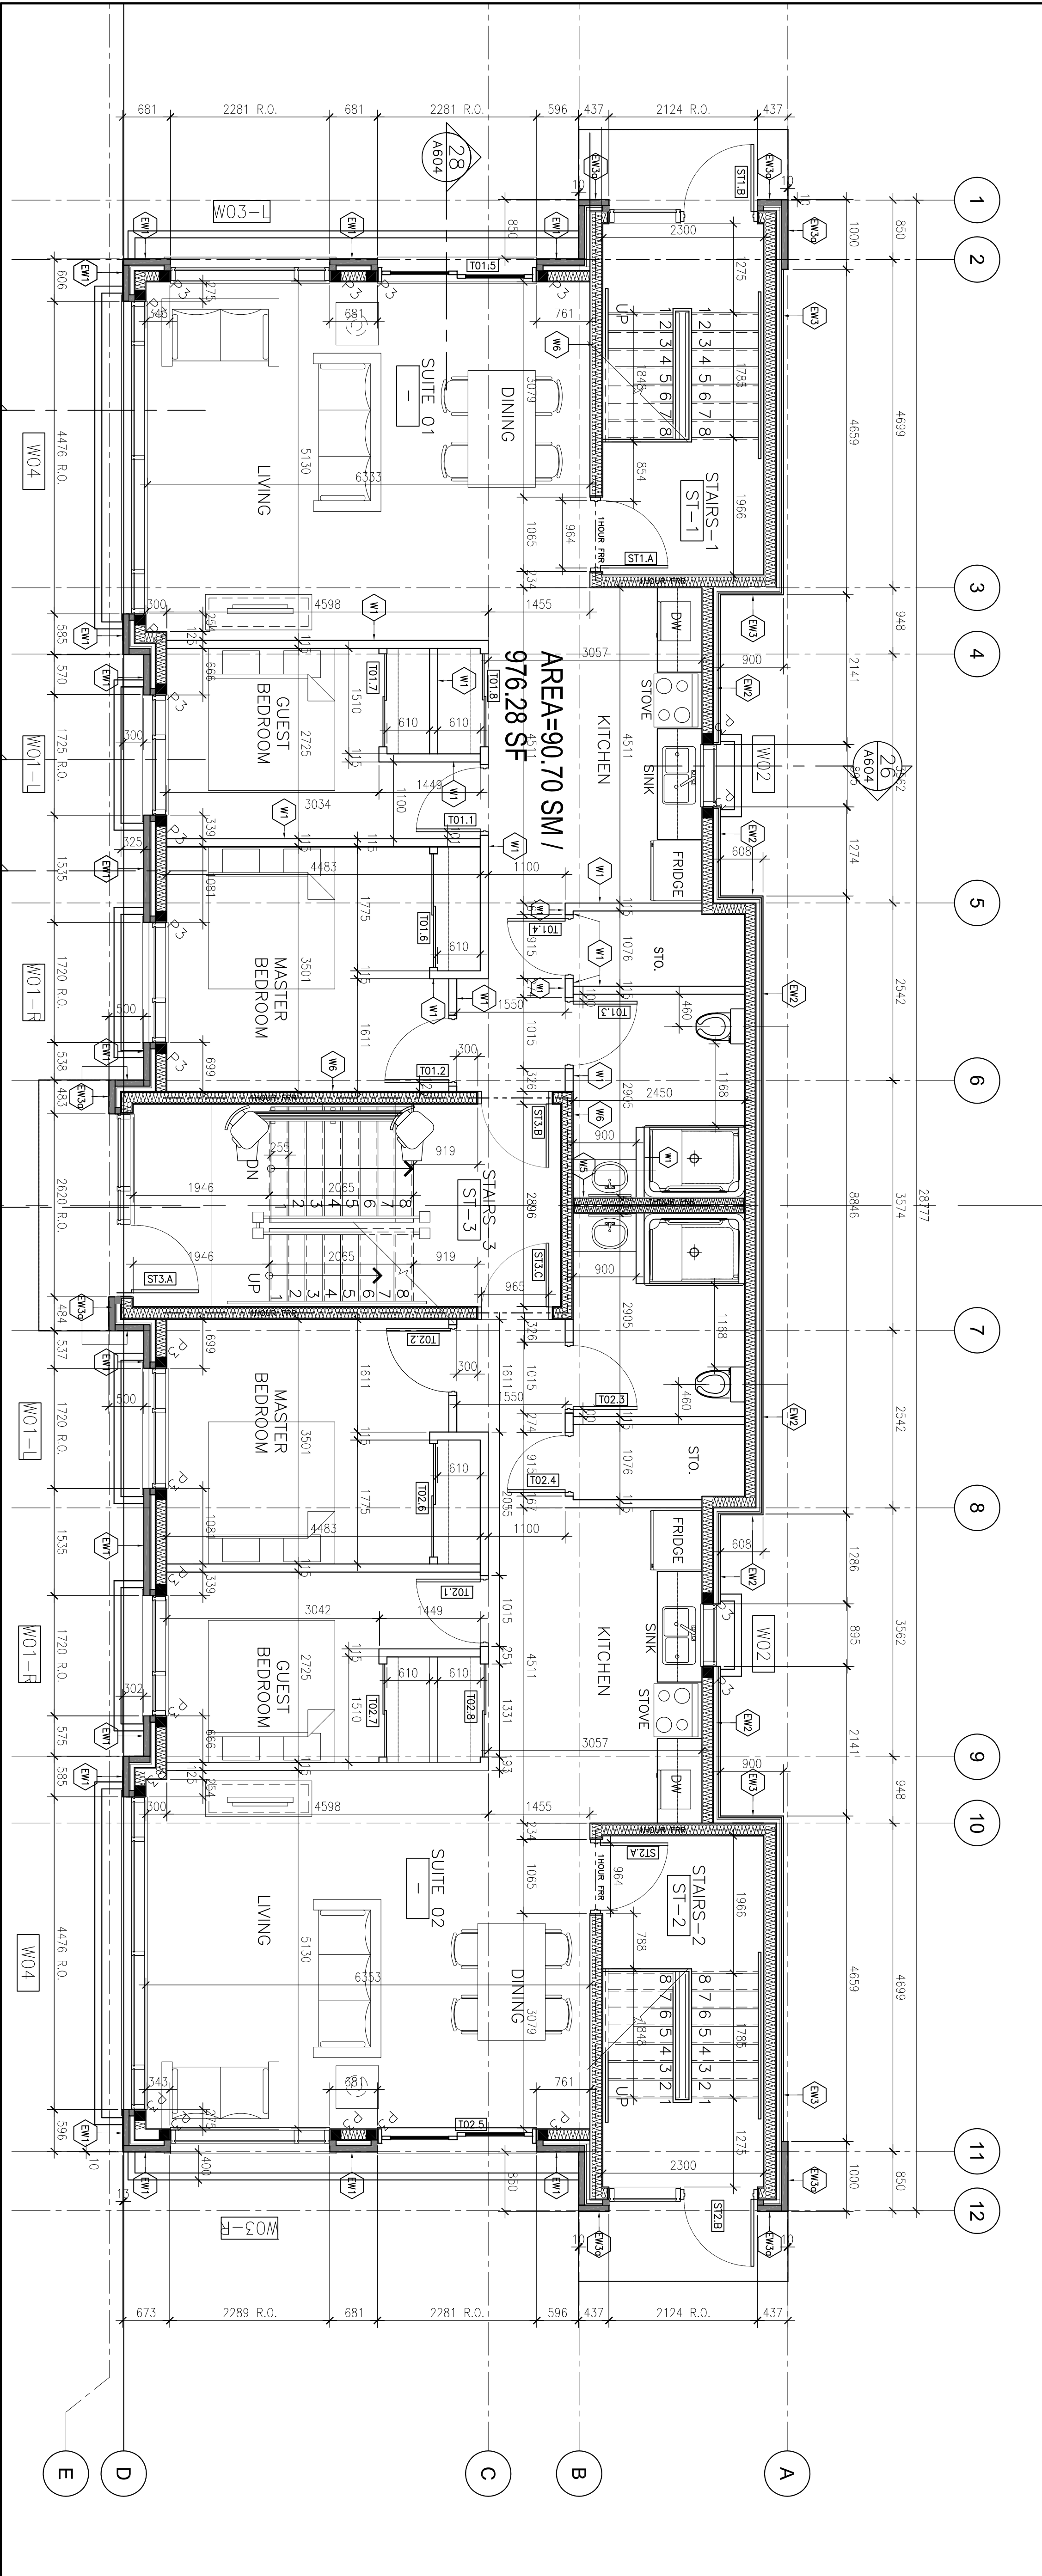

1 BASEMENT FLOOR PLAN  
A101 SCALE: 1/50

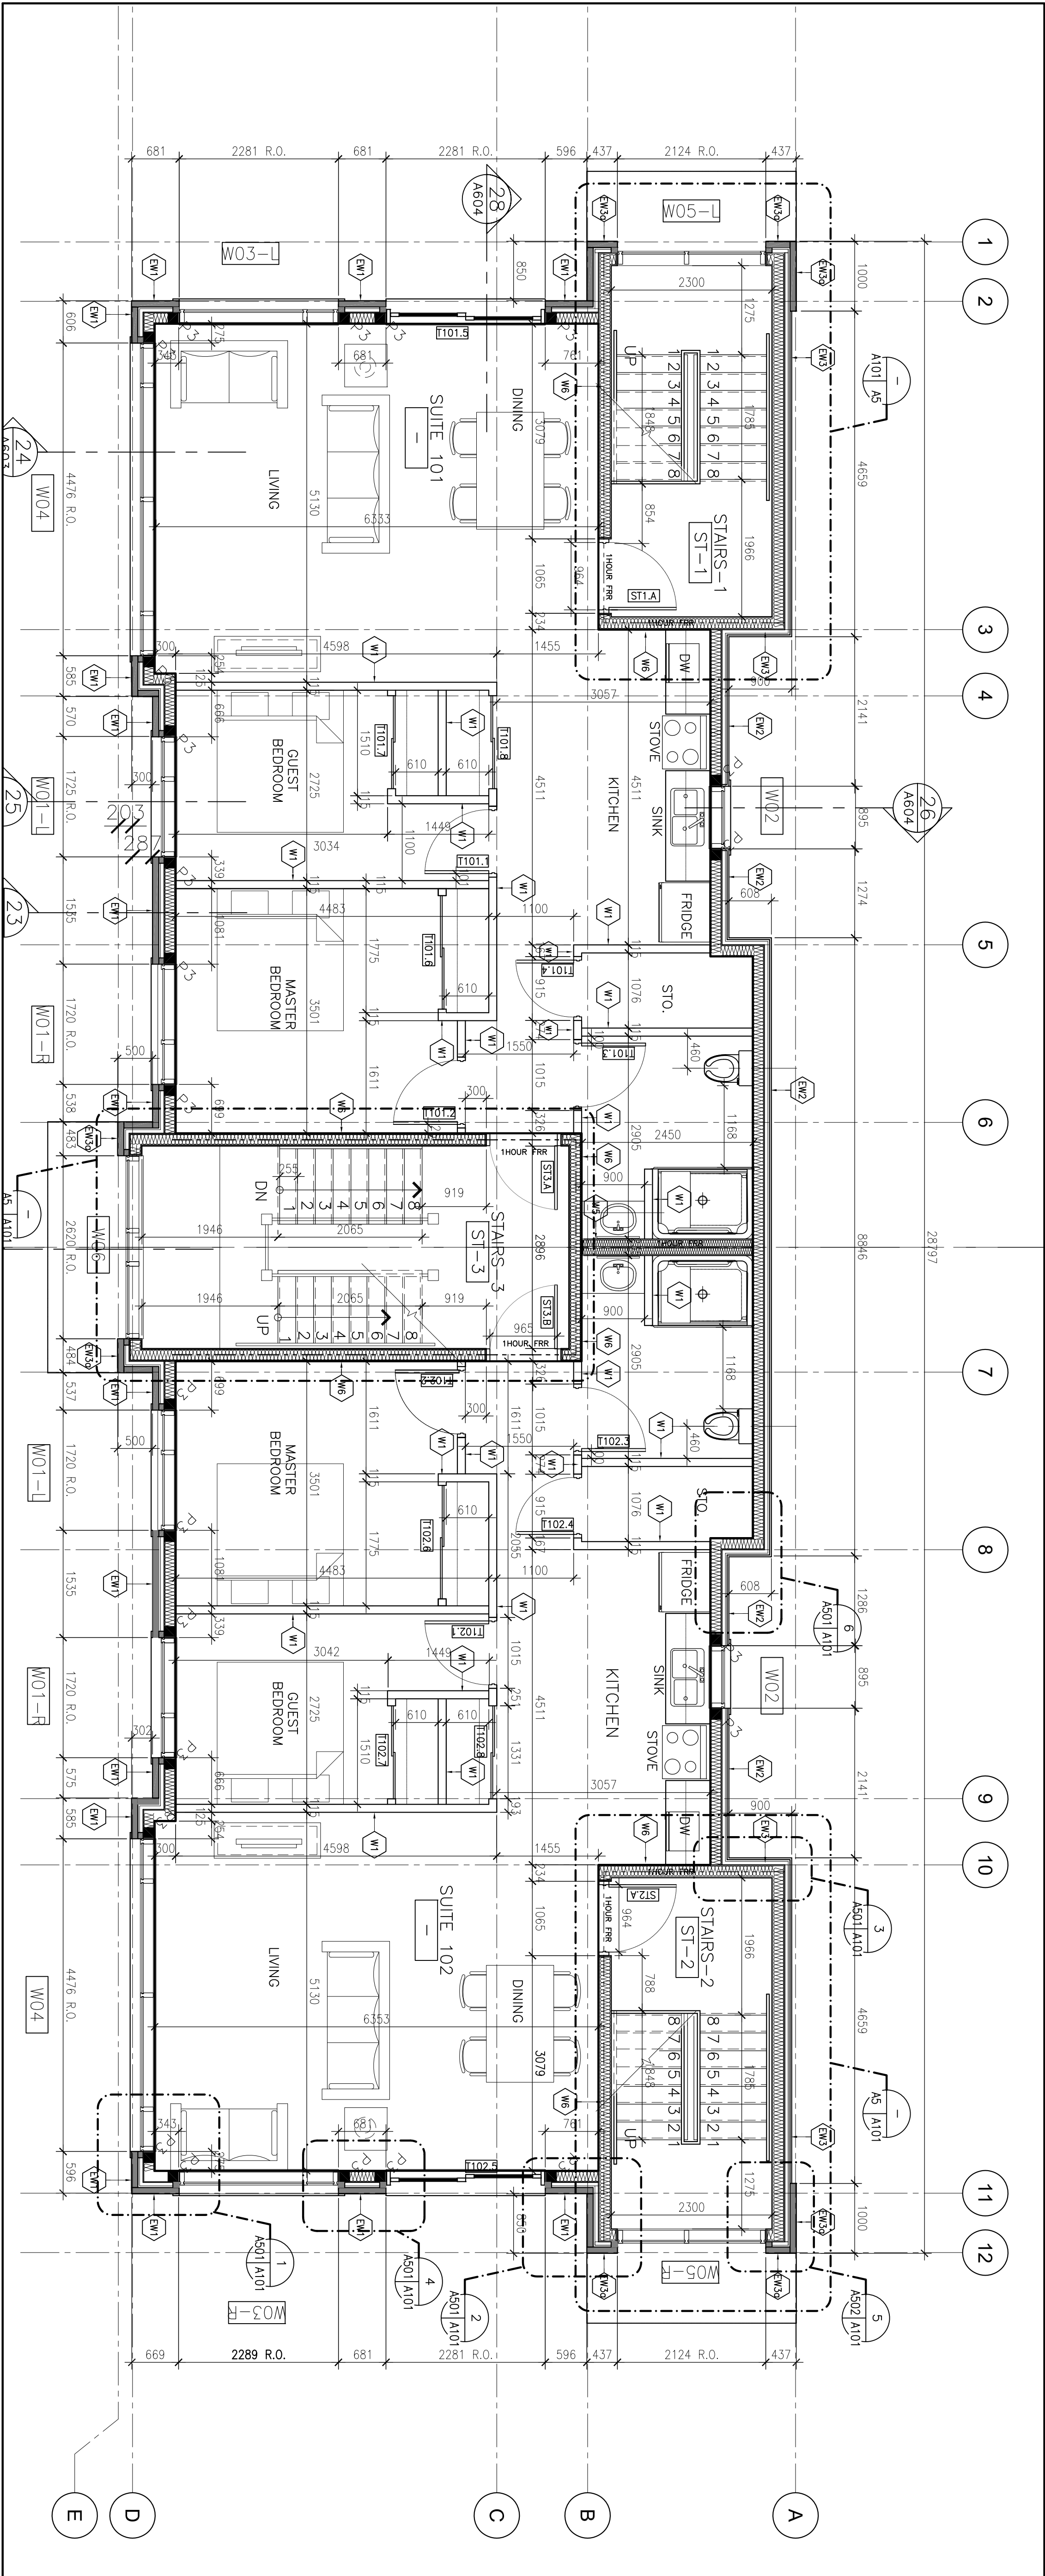

2 FIRST FLOOR PLAN  
A101 SCALE: 1/50

GENERAL NOTES:  
THIS DRAWING IS FOR INFORMATION ONLY AND IS NOT TO BE USED FOR CONSTRUCTION. ANY REVISIONS TO THE DOCUMENTS, OR CHANGES PRIOR TO THE COMMENCEMENT OF CONSTRUCTION, MUST BE APPROVED BY THE ARCHITECT. THIS DRAWING IS THE PROPERTY OF VINCENT P. COLIZZA ARCHITECT INC. AND MUST NOT BE REPRODUCED WITHOUT WRITTEN PERMISSION.

| REVISIONS |             |
|-----------|-------------|
| NO.       | DESCRIPTION |

CONTRACTOR SHALL CHECK AND VERIFY ALL DIMENSIONS AND BEFORE ANY CONSTRUCTION PROCEEDING WITH THE WORK.

DO NOT SCALE THE DRAWINGS

|              |            |
|--------------|------------|
| DATE         | 2017-06-26 |
| DRAWN        | JV         |
| CHECKED      | 2017-06-26 |
| DATE PRINTED |            |

VINCENT P. COLIZZA ARCHITECT INCORPORATED

603 CUMMINGS AVE.

BASMENT FLOOR PLAN  
FIRST FLOOR PLAN

|          |      |          |      |
|----------|------|----------|------|
| SCALE    | 1:50 | DWG. NO. | A101 |
| FIG. NO. | 1217 |          |      |