

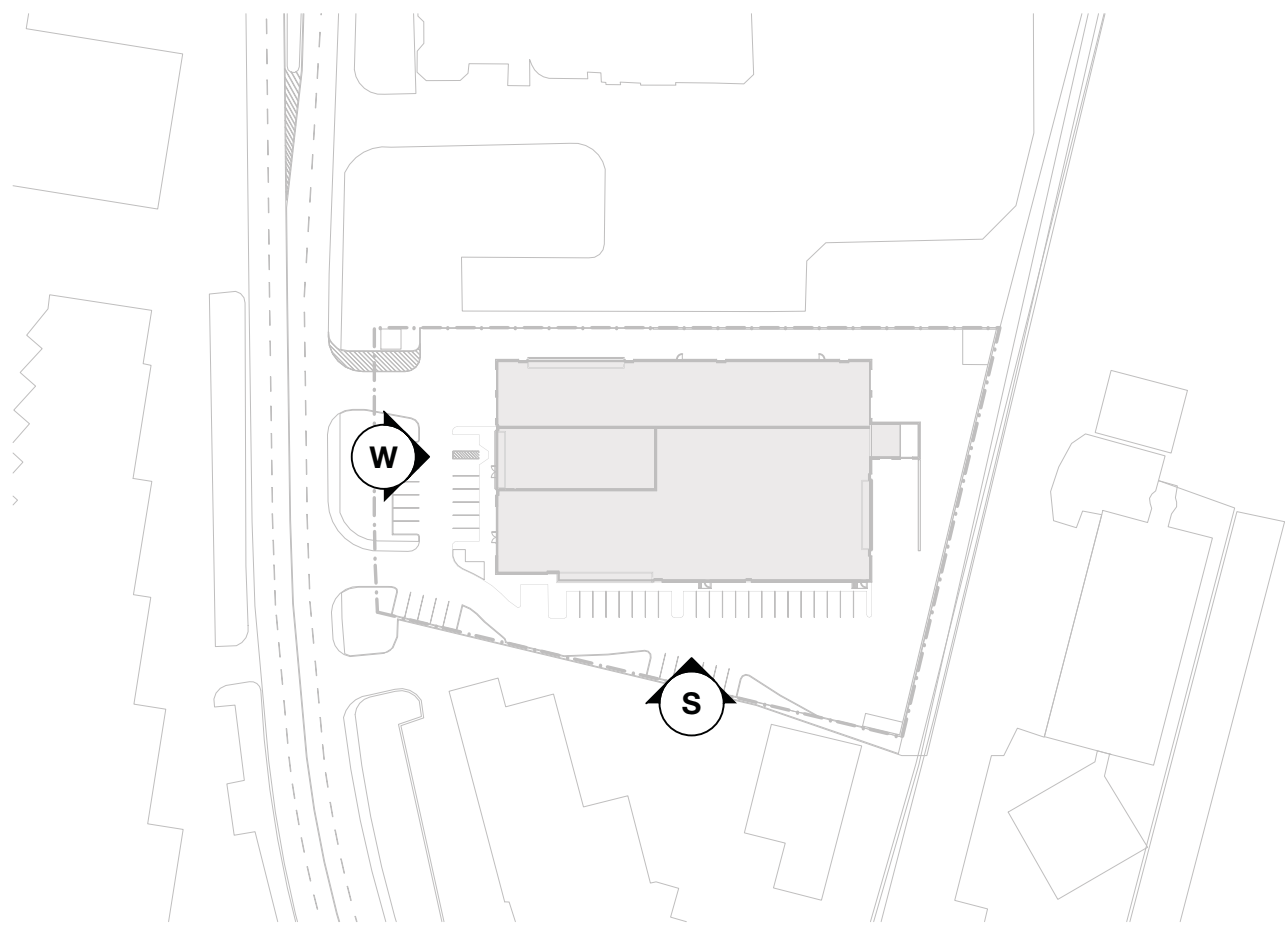


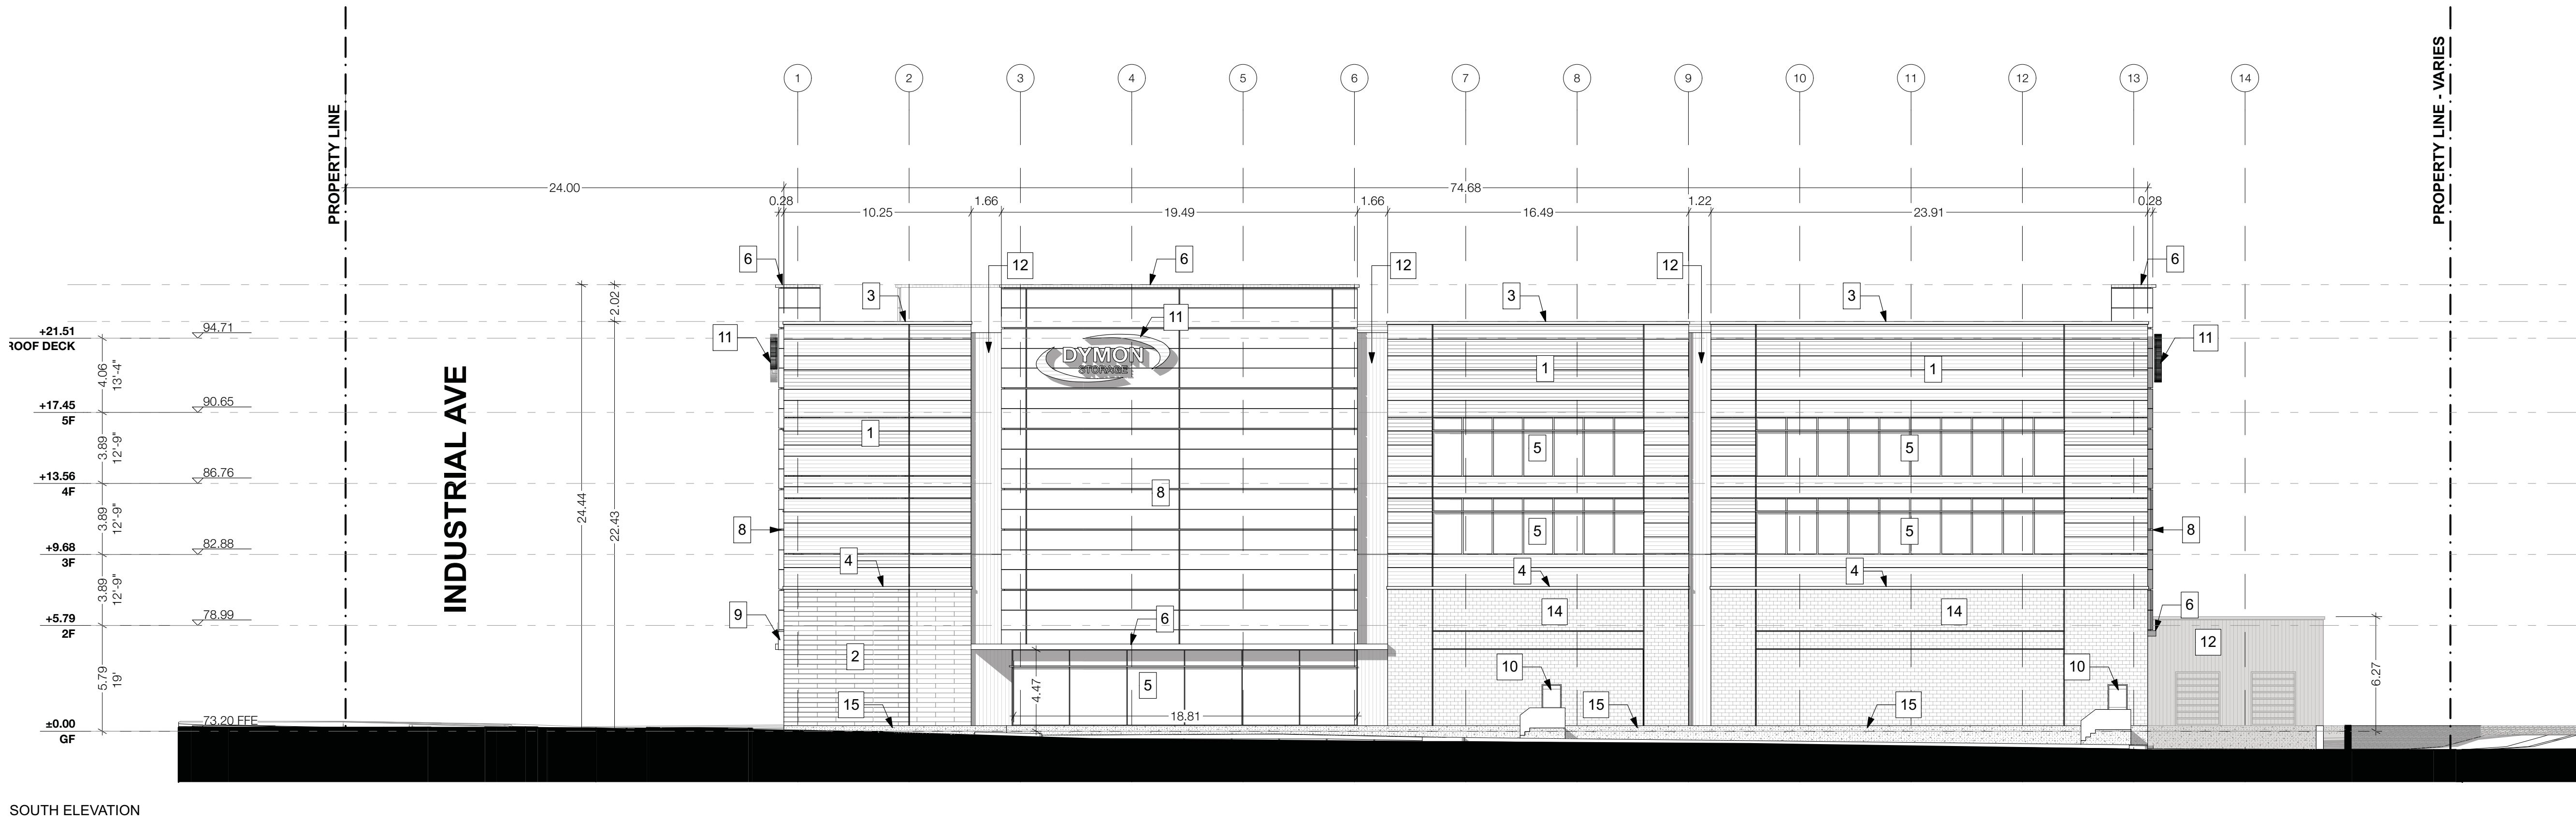

LEGEND

- 1 INSULATED METAL PANEL (IMP) SYSTEM - HORIZONTAL ORIENTATION - COLOUR: 'PEWTER'
- 2 ARCHITECTURAL MASONRY UNIT - RUNNING BOND - COLOUR: TBD
- 3 CONTINUOUS BENT METAL CAP - PREFINISHED - COLOUR: TBC
- 4 PRECAST CONCRETE SILL - COLOUR: TBC
- 5 CURTAIN WALL GLAZING
- 6 METAL CANOPY - COLOUR: 'PEWTER'
- 7 HIGH SPEED ROLL-UP O/H DOOR
- 8 INSULATED METAL PANEL (IMP) SYSTEM - HORIZONTAL ORIENTATION - COLOUR: 'MEDIUM BRONZE'
- 9 METAL SIGNAGE BAND - COLOUR: 'BOLD BLUE'
- 10 INSULATED HOLLOW METAL DOOR - COLOUR: TBC
- 11 SIGNAGE TO MATCH EXISTING OTTAWA DYMON STORES
- 12 INSULATED METAL PANEL (IMP) SYSTEM - VERTICAL ORIENTATION - COLOUR: 'WEATHERED ZINC'
- 13 INSULATED METAL PANEL (IMP) SYSTEM - VERTICAL ORIENTATION - COLOUR: 'PEWTER'
- 14 ARCHITECTURAL MASONRY UNIT 2 - RUNNING BOND - COLOUR: TBD
- 15 POURED CONCRETE
- 16 PREFINISHED METAL IMP STACK JOINT COVER TRIM - COLOUR: TBC
- 17 SPANDREL PANEL

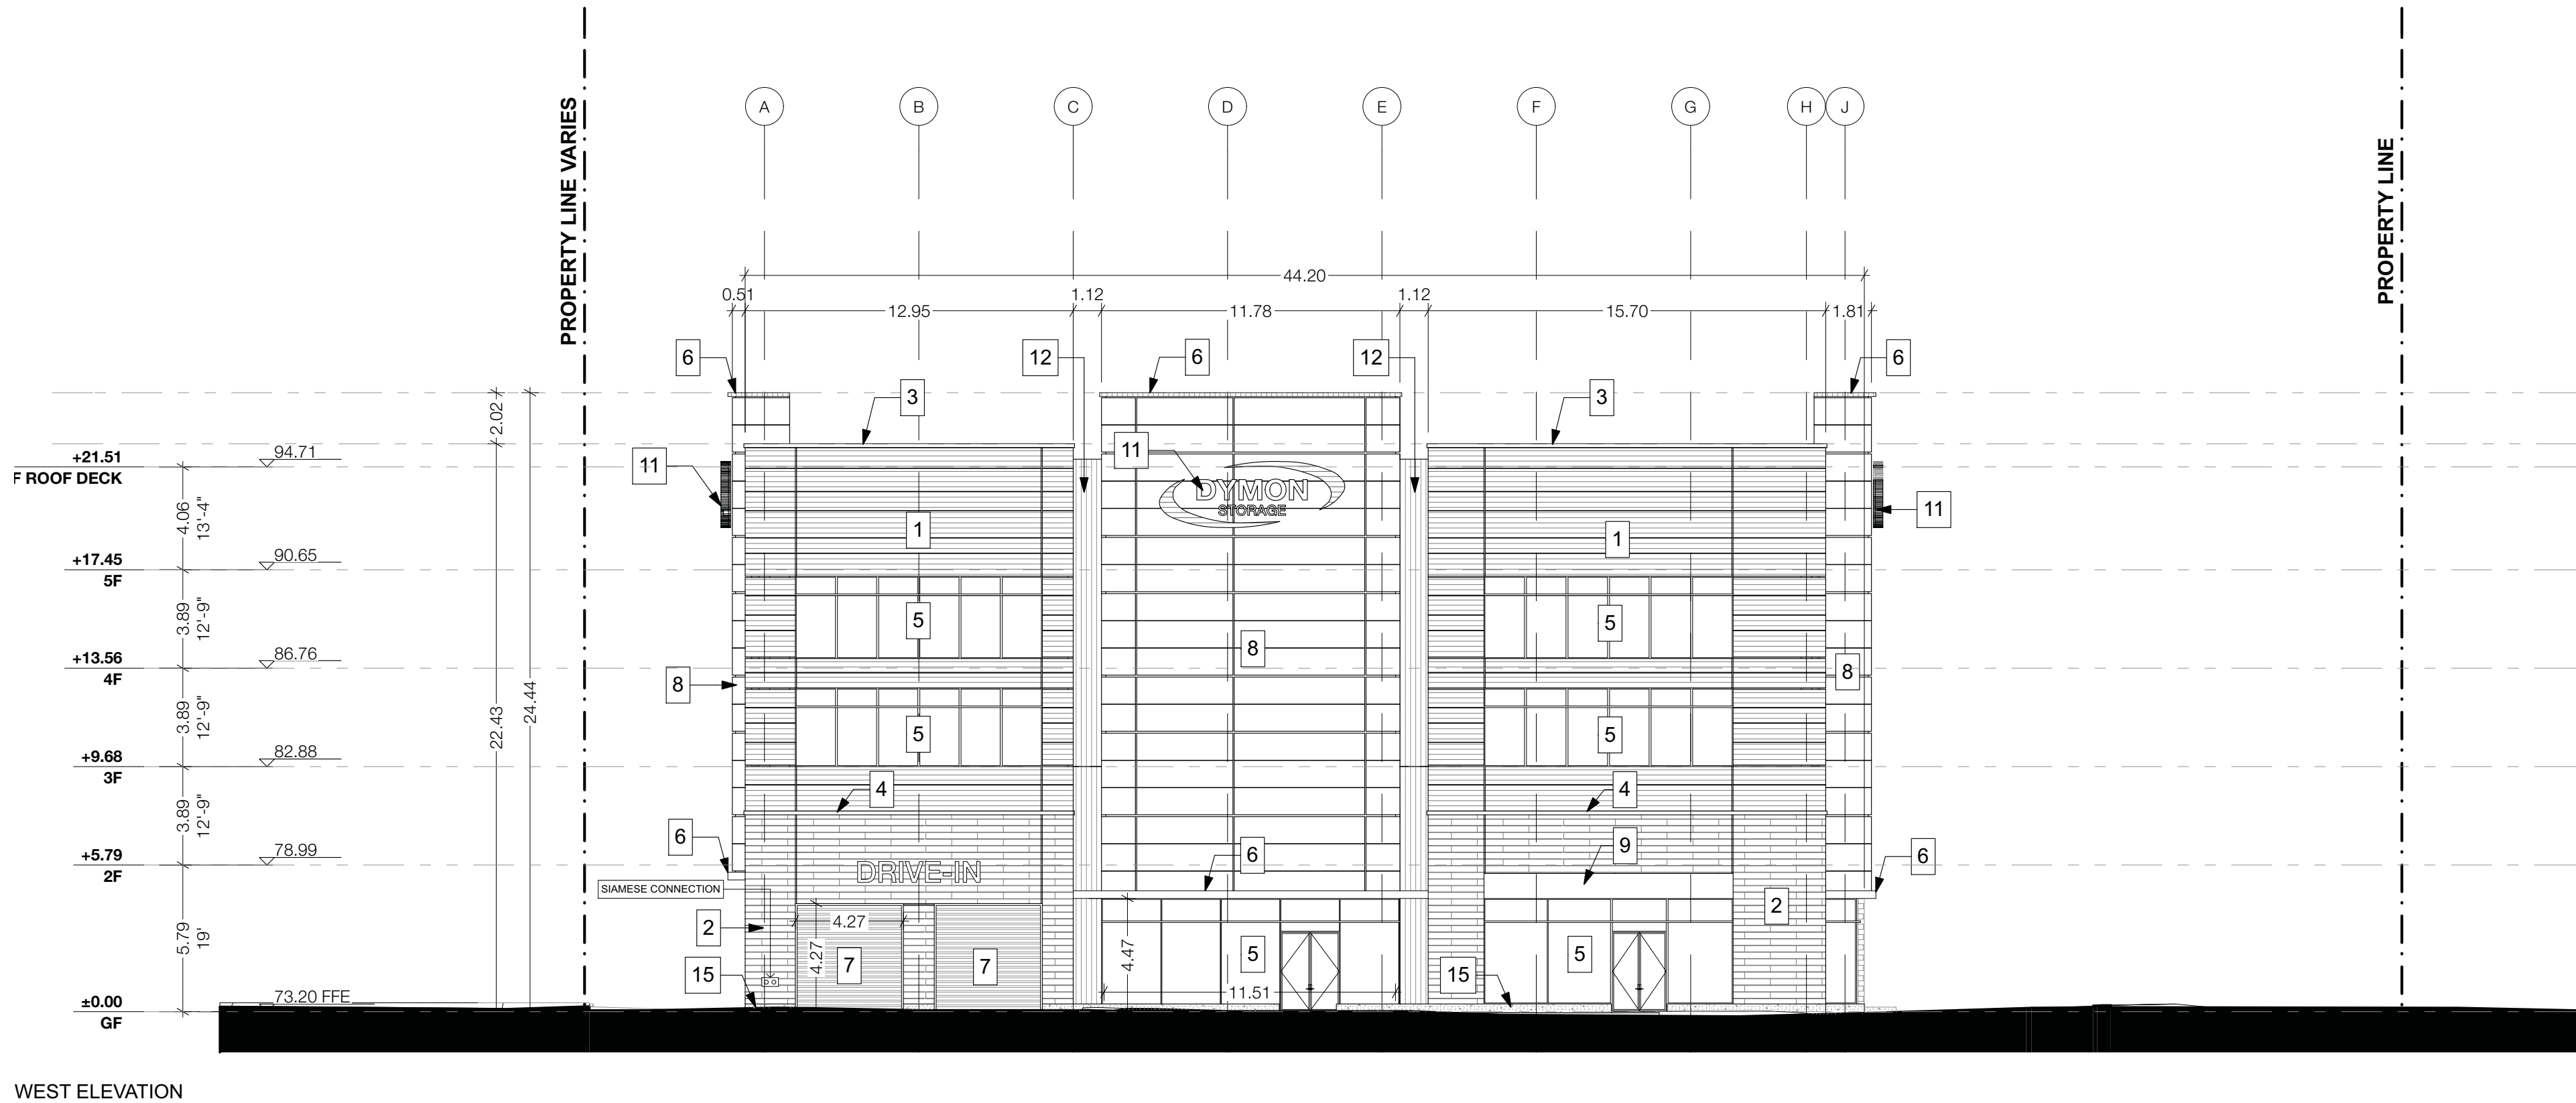

APPROVED ☐ REFUSED ☐
THIS ____ DAY OF _____, 20 ____

DON HERWEYER, MANAGER
DEVELOPMENT REVIEW SOUTH
PLANNING, INFRASTRUCTURE AND ECONOMIC
DEVELOPMENT DEPARTMENT, CITY OF OTTAWA

Note: Building permit issuance shall be subject to the building permit drawings not being in contravention with these approved plans and drawings including, but not limited to, the exterior design of the building and exterior building materials

design architect
TACT Architecture Inc.
6007 College Street (near lane)
Toronto, Ontario M6G 1S8
416-516-1349
info@tactdesign.ca

architect of record
nicholas caragians architect inc.
107 Dundas Street
Toronto, Ontario M5G 1S5
416-516-1349
info@nichcaragians.com

job title & location
DYMON STORAGE
2583 & 2599 Carling Ave
Ottawa, Ontario

client
Dymon Capital Corporation

city file number
D07-12-17-0133

sheet title
West & South Elevations


drawn by
RD, JL

issue date
Friday, January 26, 2018

job number
1611-08


D07-12-17-0133

A301

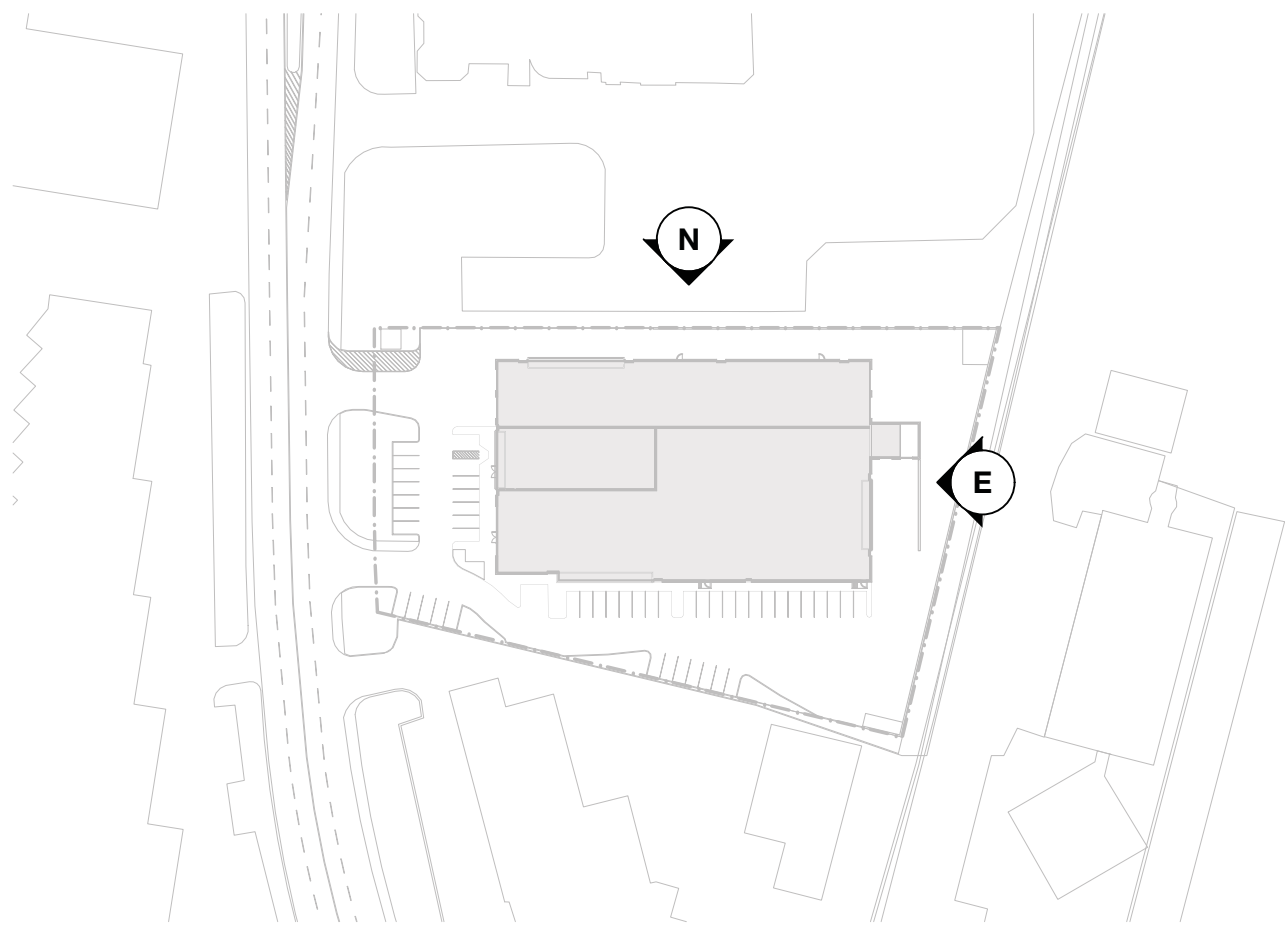


LEGEND

- 1 INSULATED METAL PANEL (IMP) SYSTEM - HORIZONTAL ORIENTATION - COLOUR: 'PEWTER'
- 2 ARCHITECTURAL MASONRY UNIT - RUNNING BOND - COLOUR: TBD
- 3 CONTINUOUS BENT METAL CAP - PREFINISHED - COLOUR: TBC
- 4 PRECAST CONCRETE SILL - COLOUR: TBC
- 5 CURTAIN WALL GLAZING
- 6 METAL CANOPY - COLOUR: 'PEWTER'
- 7 HIGH SPEED ROLL-UP O/H DOOR
- 8 INSULATED METAL PANEL (IMP) SYSTEM - HORIZONTAL ORIENTATION - COLOUR: 'MEDIUM BRONZE'
- 9 METAL SIGNAGE BAND - COLOUR: 'BOLD BLUE'
- 10 INSULATED HOLLOW METAL DOOR - COLOUR: TBC
- 11 SIGNAGE TO MATCH EXISTING OTTAWA DYMON STORES
- 12 INSULATED METAL PANEL (IMP) SYSTEM - VERTICAL ORIENTATION - COLOUR: 'WEATHERED ZINC'
- 13 INSULATED METAL PANEL (IMP) SYSTEM - VERTICAL ORIENTATION - COLOUR: 'PEWTER'
- 14 ARCHITECTURAL MASONRY UNIT 2 - RUNNING BOND - COLOUR: TBD
- 15 POURED CONCRETE
- 16 PREFINISHED METAL IMP STACK JOINT COVER TRIM - COLOUR: TBC
- 17 SPANDREL PANEL

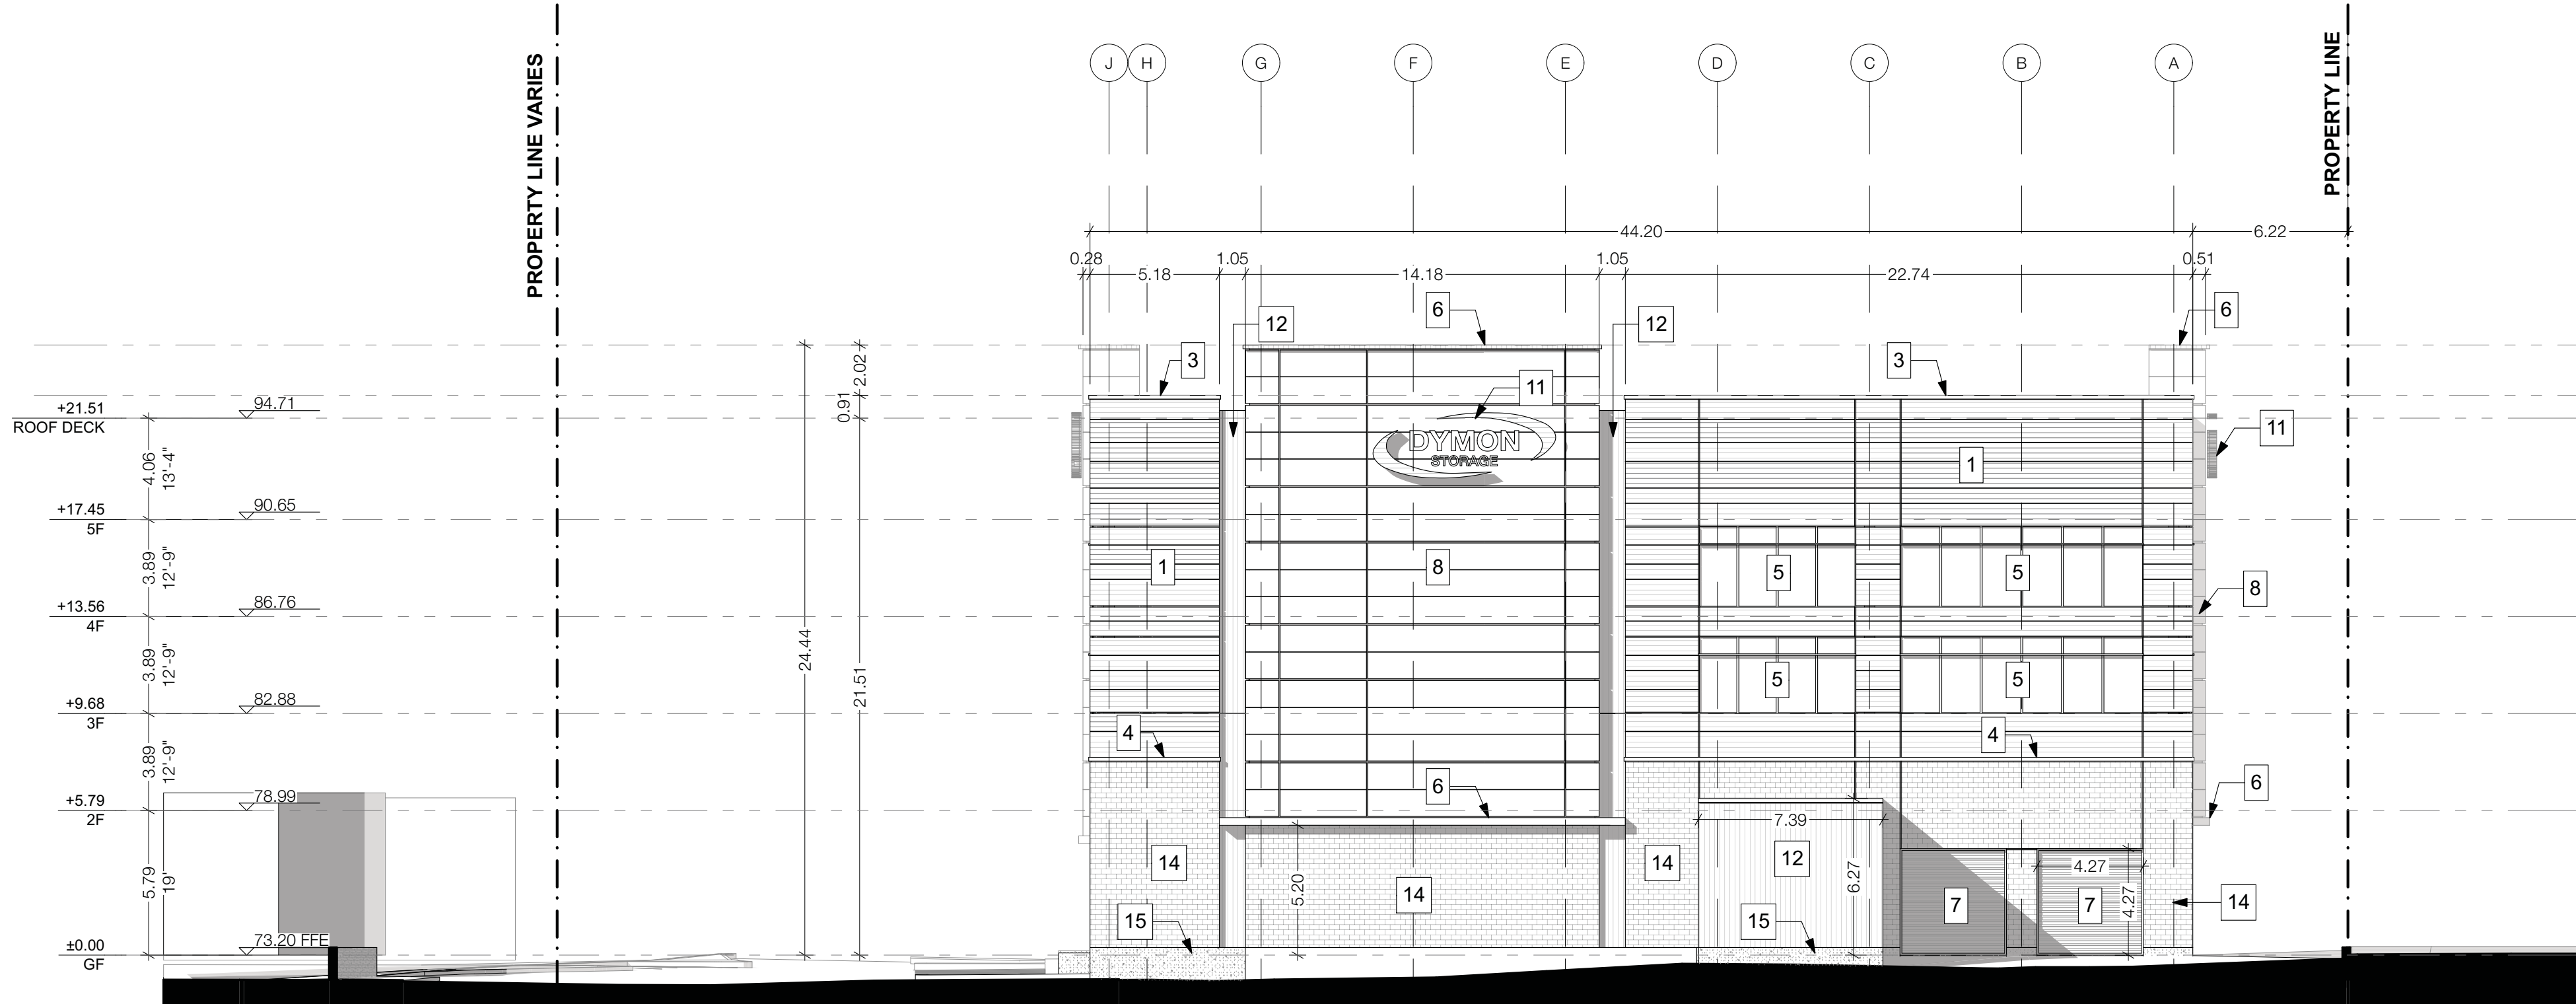

EAST ELEVATION

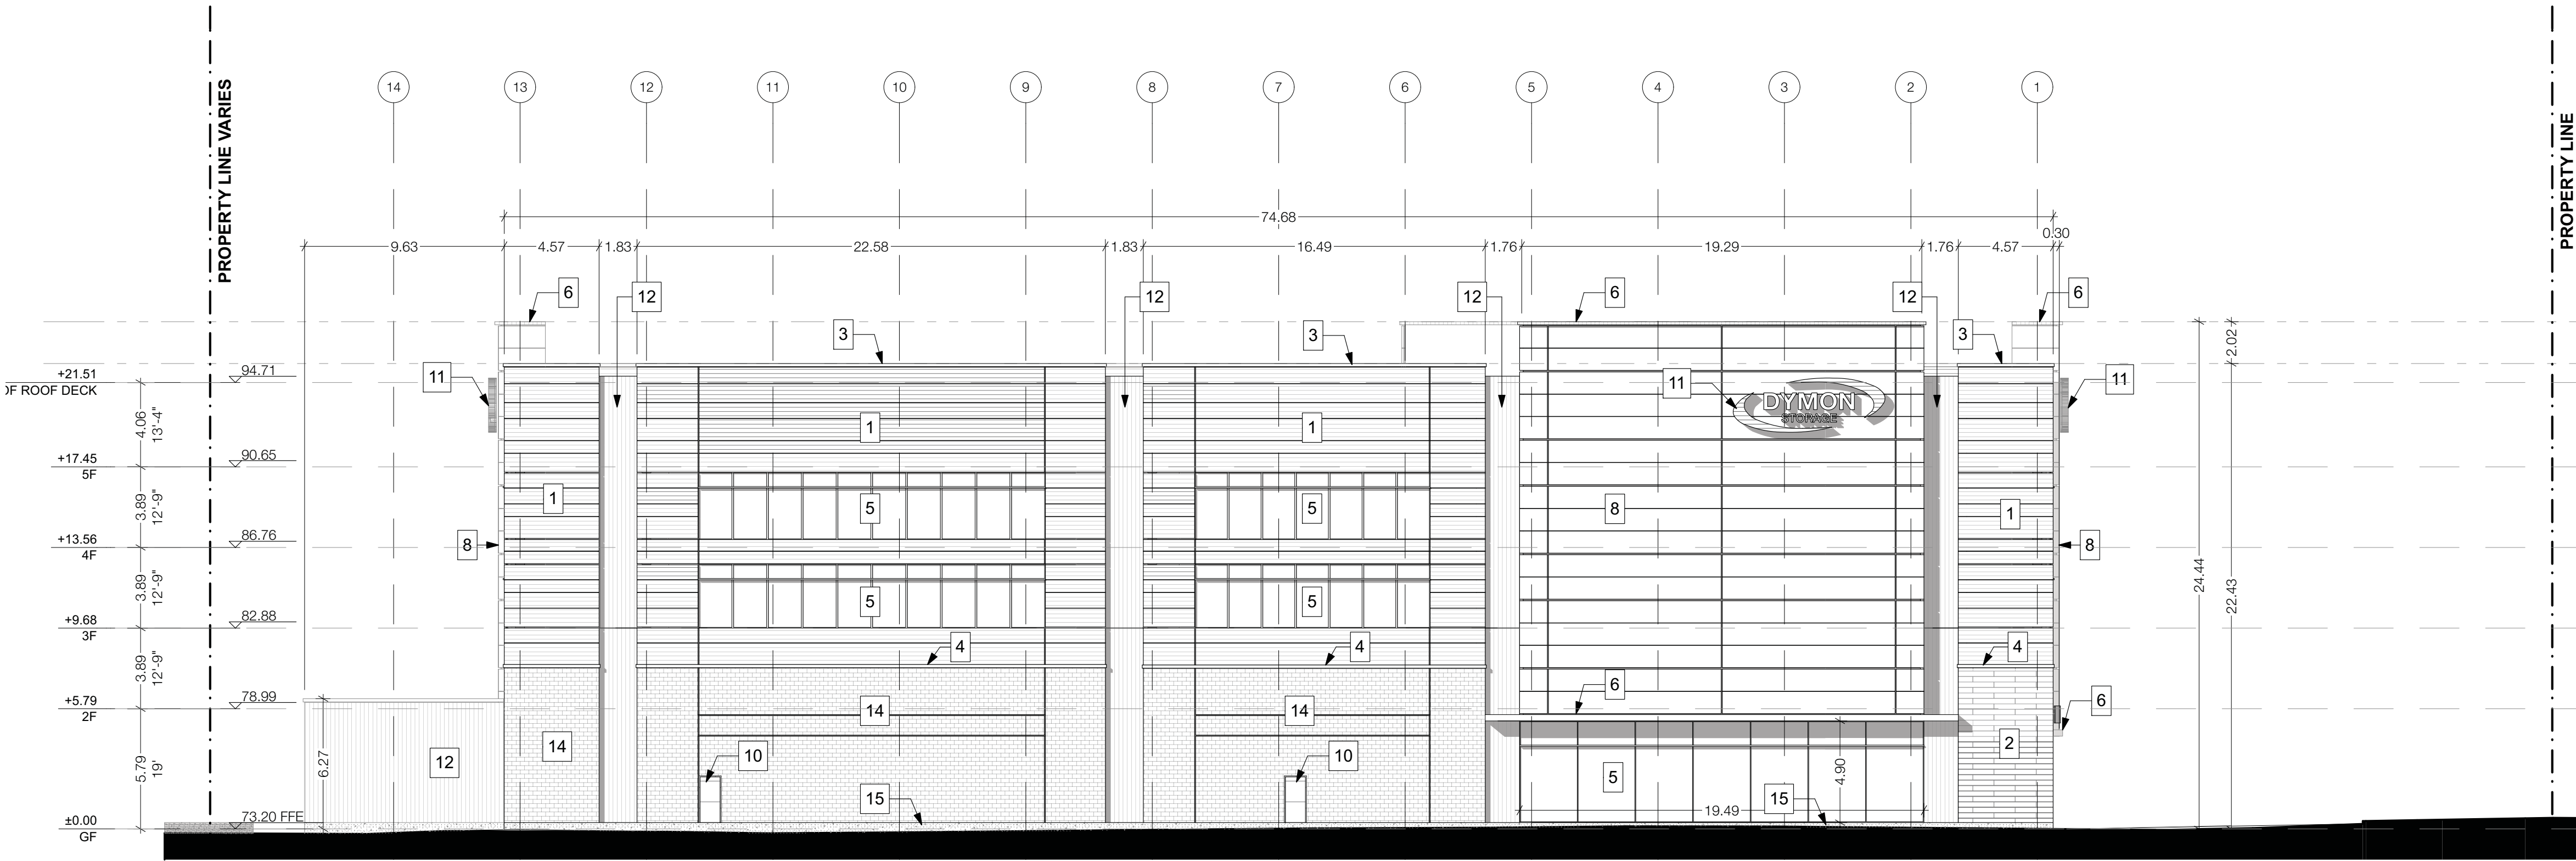

NORTH ELEVATION



APPROVED ☐ REFUSED ☐
THIS ____ DAY OF ____, 20 ____

DON HERWEYER, MANAGER
DEVELOPMENT REVIEW SOUTH
PLANNING, INFRASTRUCTURE AND ECONOMIC
DEVELOPMENT DEPARTMENT, CITY OF OTTAWA

Note: Building permit issuance shall be subject to the building permit drawings not being in contravention with these approved plans and drawings including, but not limited to, the exterior design of the building and exterior building materials

design architect
TACT Architecture Inc.
6007 College Street (near lane)
Toronto, Ontario M6G 1S8
416-516-1949
info@tactdesign.ca

architect of record
nicholas caragians architect inc.
107 Dundas Street East, Suite 115, 2nd Floor
Toronto, Ontario M5G 1S8
416-516-1949
info@nicholascaragians.com
www.nicholascaragians.com

job title & location
DYMON STORAGE
2583 & 2599 Carling Ave
Ottawa, Ontario

client
Dymon Capital Corporation

city file number
D07-12-17-0133

sheet title
East & North Elevations

drawn by
RD, JL

checked by
PJ

issue date
Friday, January 26, 2018

job number
1611-08

scale
1:200

D07-12-17-0133