



- NOTES:**
- ALL DISTURBED SOFT LANDSCAPE AREAS TO BE REINSTATED WITH MIN. 100mm TOPSOIL AND SEED UNLESS OTHERWISE NOTED.
  - FOR SIDEWALKS, CURBS AND PARKING REFER TO ENGINEERING DRAWINGS.

**PLANT LIST**

SYM.	BOTANICAL NAME	COMMON NAME	QTY.	SIZE	REMARKS
<b>LARGE DECIDUOUS TREES</b>					
AR	ACER RUBRUM	RED MAPLE	02	70mm CAL.	B&B / W.B.
<b>SMALL DECIDUOUS TREES</b>					
MP	MALUS 'PINK PRINCESS'	PINK PRINCESS CRABAPPLE	04	50mm CAL.	B&B / W.B.
MS	MALUS 'SPARKLING SPRITE'	SPARKLING SPRITE CRABAPPLE	04	50mm CAL.	B&B / W.B.
<b>CONIFEROUS TREES</b>					
PG	PICEA GLAUCA	WHITE SPRUCE	04	1800mm HT.	B&B / W.B.
PR	PINUS RESINOSA	RED PINE	04	1800mm HT.	B&B / W.B.
<b>SHRUBS</b>					
FO	FORSYTHIA OVATA 'NORTHERN GOLD'	NORTHERN GOLD FORSYTHIA	74	600mm HT.	POT.
RR	ROSA RUGOSA 'PURPLE PAVEMENT'	PURPLE PAVEMENT RUGOSA ROSE	92	500mm HT.	POT.

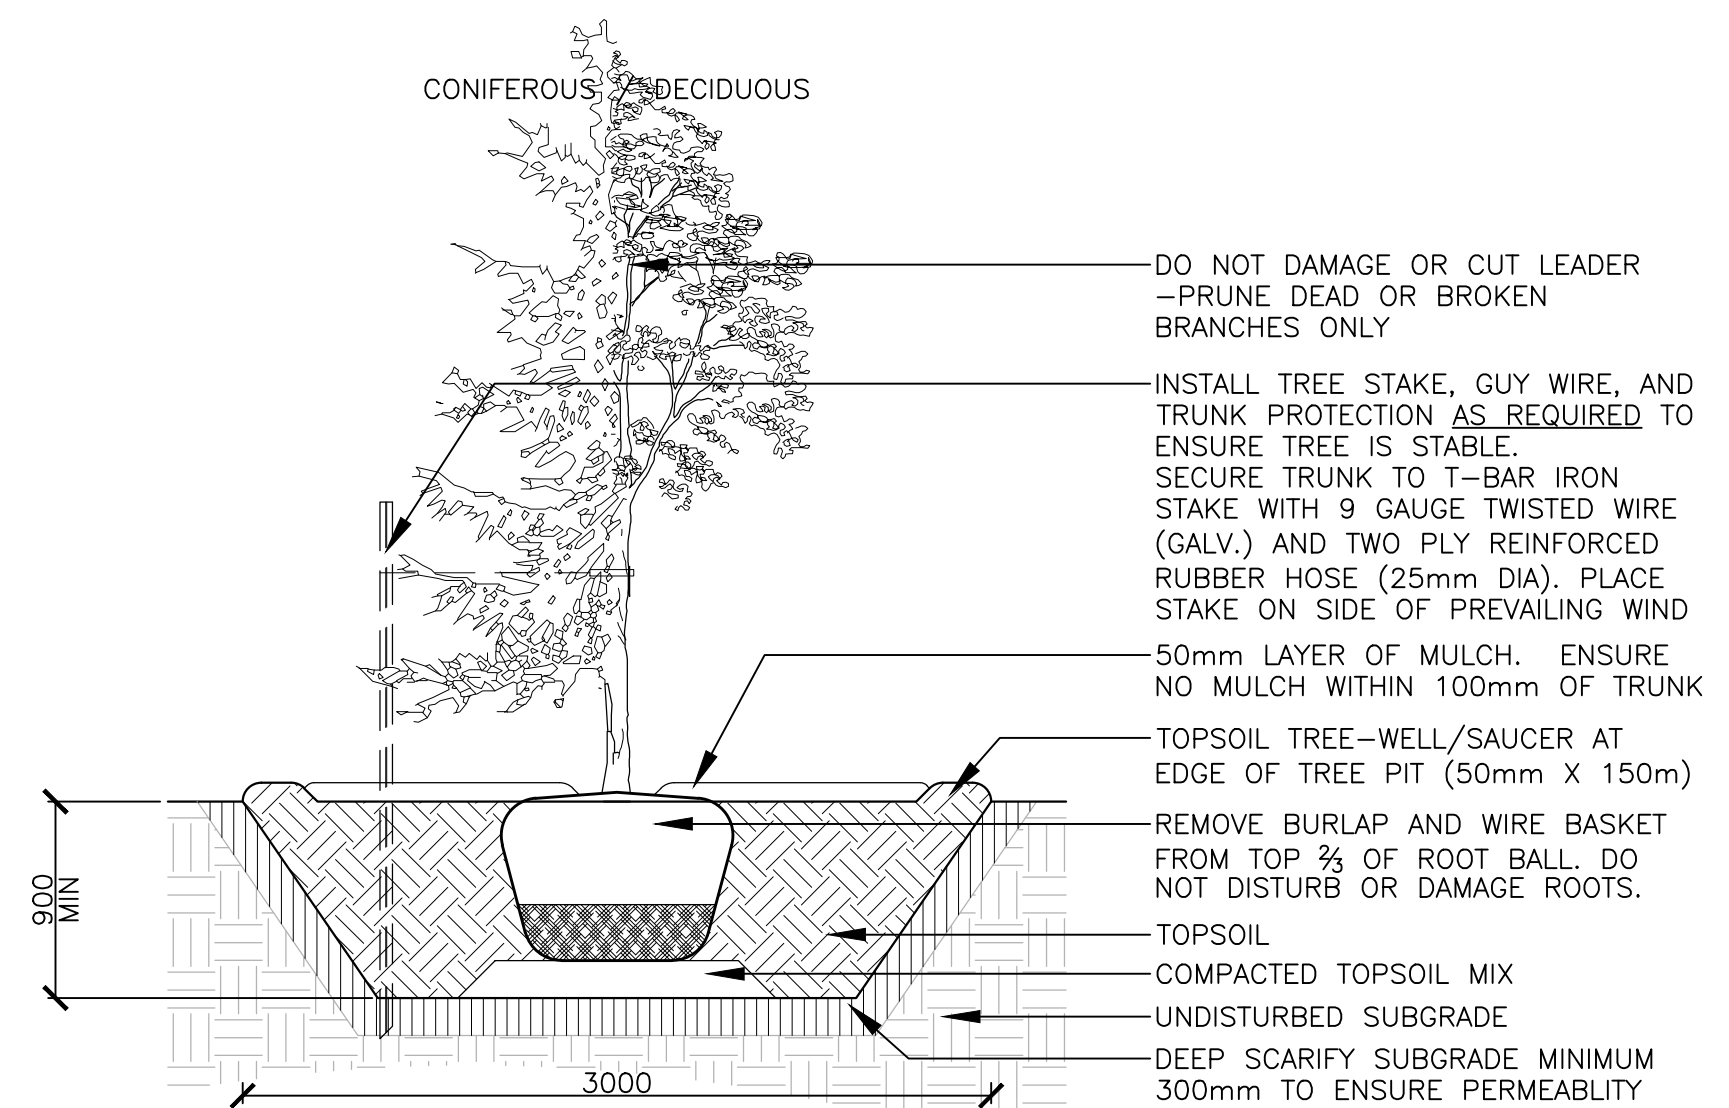

- NOTES:**
- TREE STAKES ARE GENERALLY ARE TO BE USED FOR CONDITIONS WHERE THE INSTALLED TREE IS UNSTABLE AND/OR BECOMES UNSTABLE
  - ALLOW 10mm TO 25mm SLACK ON GUY WIRE SUPPORT FOR TREE
  - TOP OF ROOT BALL TO RETAIN SAME ELEVATION AS GROWING CONDITIONS
  - REMOVE STAKES ONE YEAR AFTER INSTALL
  - INSTALL STAKE BEYOND EDGE OF ROOT BALL

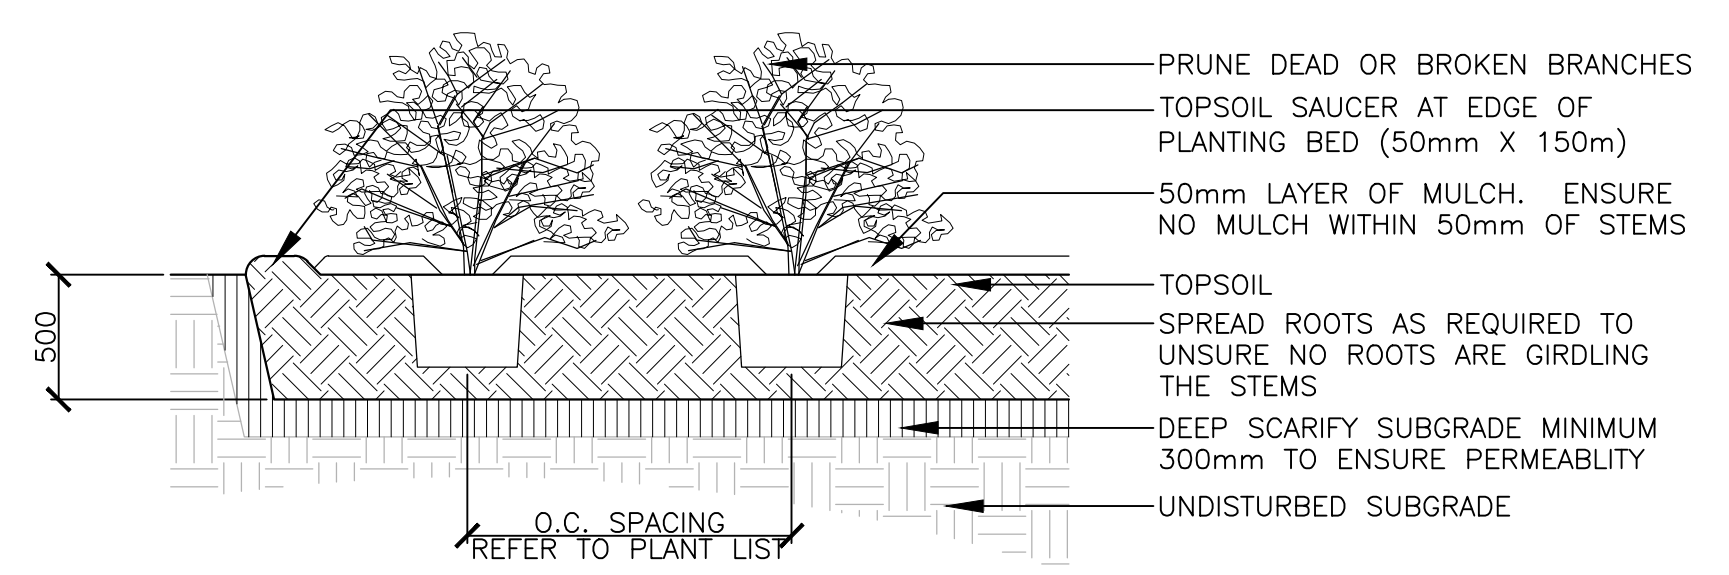

- NOTES:**
- TOP OF ROOT BALL TO RETAIN SAME ELEVATION AS GROWING CONDITIONS

1 PLANTING DETAILS Scale: 1:30



2	ISSUED FOR SPA	10/01/2018	
1	ISSUED FOR SPA	15/12/2017	
No.	Revision	Date	
North:	Stamp:		
<div style="display: flex; justify-content: space-between; align-items: center;"> <div style="background-color: #003366; color: white; padding: 5px; font-weight: bold;">CSW</div> <div style="text-align: right;"> <p>Landscape Architecture</p> <p>Urban Design</p> <p>Site Planning</p> <p>Recreation and Park Planning</p> <p>Project Management</p> </div> </div> <p>319 McRae Avenue, Suite 502, Ottawa, Ontario K1Z 0B9 Tel: (613) 729-4536 www.csw.ca</p>			
<ol style="list-style-type: none"> <li>All measurements in millimeters unless specified otherwise. Do not scale drawing. All drawings to be read in conjunction with written specifications.</li> <li>Copyright reserved. This drawing is the exclusive property of CSW Landscape Architects Ltd. and shall not be used without the consent thereof.</li> <li>This Drawing may not be used for construction until signed by the landscape architect. It is the responsibility of the contractor to: <ul style="list-style-type: none"> <li>check and verify all dimensions on site;</li> <li>report all errors and/or omissions to the landscape architect;</li> <li>comply with all pertinent codes and by-laws;</li> <li>check and verify locations of all underground services with all local utilities prior to any digging.</li> </ul> </li> </ol>			
Project:			
2465070 Ontario Ltd			
2375 ST. LAURENT BOULEVARD OTTAWA, ONTARIO			
Drawing:			
LANDSCAPE PLAN			
Scale:	1:250	Date:	08/12/2017
Design By:	SE	Drawn By:	SE
Project Number:	1975-01	Sheet Number:	L1.0