


STORM MANHOLE TABLE			SANITARY MANHOLE TABLE		
MH. CBMH No.	TOP OF GRATE	INVERTS	MH No.	TOP OF GRATE	INVERTS
105	T/G=65.42	NE INV. IN=62.18 SW INV. OUT=62.18	200	T/G=65.57	E INV. IN=62.08
106	T/G=65.65	E INV. IN=61.98 W INV. OUT=61.96	201	T/G=65.49	E INV. IN=62.24 W INV. OUT=62.21
107	T/G=65.58	E INV. IN=61.64 W INV. OUT=61.49	202	T/G=65.48	E INV. IN=62.50 W INV. OUT=62.47
108	T/G=65.45	E INV. IN=61.18 W INV. OUT=61.15	203	T/G=65.49	E INV. IN=62.78 W INV. OUT=62.75
109	T/G=65.63	E INV. IN=60.83 S INV. IN=61.37 N INV. OUT=60.37	204	T/G=64.61	E INV. IN=63.09 W INV. OUT=63.06
110	T/G=65.42	E INV. IN=60.40 S INV. IN=61.13 N INV. OUT=61.30	205	T/G=64.54	W INV. OUT=63.31
112	T/G=65.42	N INV. OUT=61.30	206	T/G=65.05	NE INV. OUT=64.08
113	T/G=65.48	N INV. OUT=61.18	207	T/G=65.31	SW INV. IN=64.00 NE INV. OUT=63.97
			210	T/G=65.23	SW INV. IN=63.89 N INV. OUT=63.86
			211	T/G=65.31	S INV. IN=63.78 N INV. OUT=63.75
			212	T/G=65.63	S INV. IN=63.67 N INV. OUT=63.64
			213	T/G=65.43	

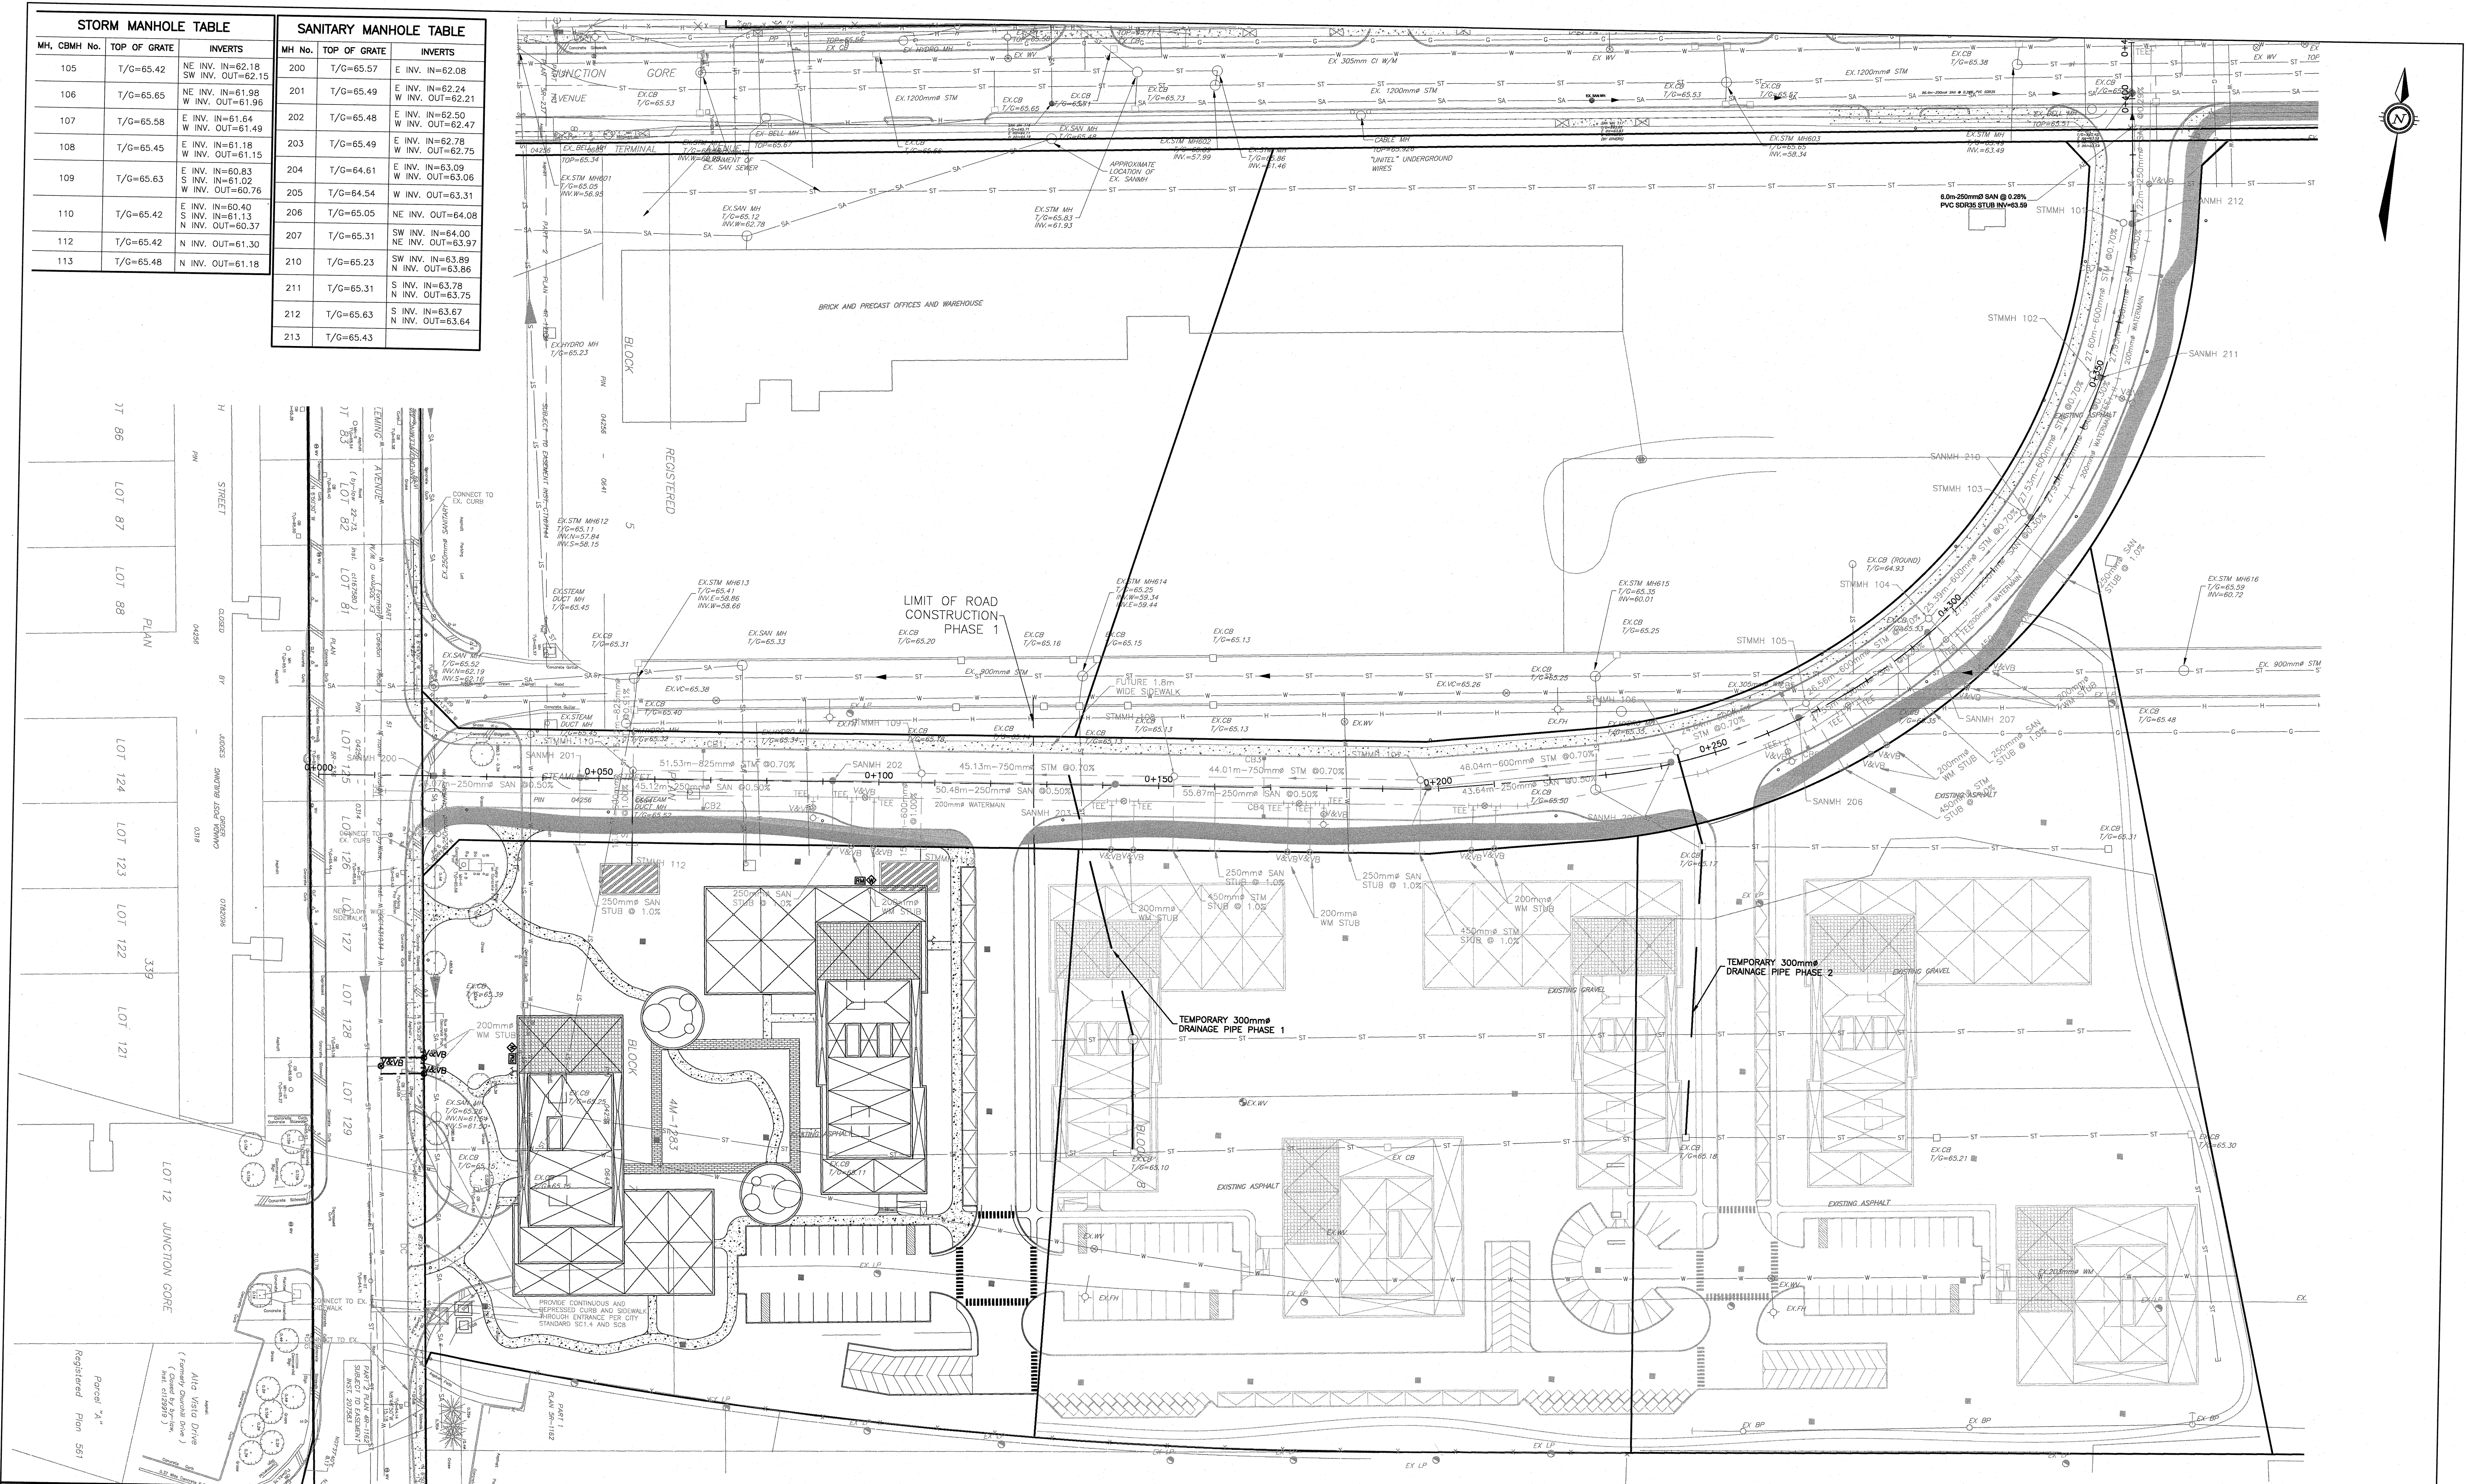

CAUTION
THE POSITION OF ALL POLE LINES, CONDUITS, WATERMANS, SEWERS AND OTHER UNDERGROUND AND OVERGROUND UTILITIES AND STRUCTURES IS NOT NECESSARILY SHOWN ON THE CONTRACT DRAWINGS, AND WHERE SHOWN, THE ACCURACY OF THE POSITION OF SUCH UTILITIES AND STRUCTURES IS NOT GUARANTEED. BEFORE STARTING WORK, DETERMINE THE EXACT LOCATION OF ALL SUCH UTILITIES AND STRUCTURES AND ASSUME ALL LIABILITY FOR DAMAGE TO THEM.

PRELIMINARY
NOT FOR CONSTRUCTION

REV	REVISION DESCRIPTION	DATE	BY	APPD
6	ISSUED FOR SITE PLAN APPROVAL	01/18/18	AQ	AA
5	ISSUED FOR CLIENT REVIEW	01/16/18	AQ	AA
4	ISSUED FOR CLIENT REVIEW	01/09/18	AO	AA
3	ISSUED FOR CLIENT REVIEW	12/19/17	AO	AA
2	ISSUED FOR CLIENT REVIEW	12/12/17	AO	AA
1	ISSUED FOR DISCUSSION	12/01/17	ML	AA

SCALE
0 5m 10m 20m
HORIZONTAL
1:500
NORTH

DESIGNED BY
M.A. ANSARI
PROFESSIONAL ENGINEER
PROVINCE OF ONTARIO

REVIEWED BY
M.A. ANSARI
PROFESSIONAL ENGINEER
PROVINCE OF ONTARIO

CLIENT
CONTROLEX REALTY MANAGEMENT
223 COLONNADE ROAD
OTTAWA, ON. K2E 7K3
613.723.7490

exp. Services Inc.
1-813-888-1888 / 1-813-223-7350
2800 Queenway Drive, Unit 100
Ottawa, ON K2B 9H8
Canada
www.exp.com

BASEPLAN	SAB
DESIGN	MAL
CHECKED	AA
CAD	SAB
PROJECT MANAGER	AA
APPROVED	AA

PROJECT
OTTAWA TRAIN YARDS
200, 230, 260 STEAM LINE STREET
OTTAWA, ONTARIO.

TITLE
OVERALL SITE SERVICING PLAN

PROJECT No.
OTT-00243332-A0

SURVEY
AOV

DATE
DEC, 2017

DRAWING No.
SS-1