



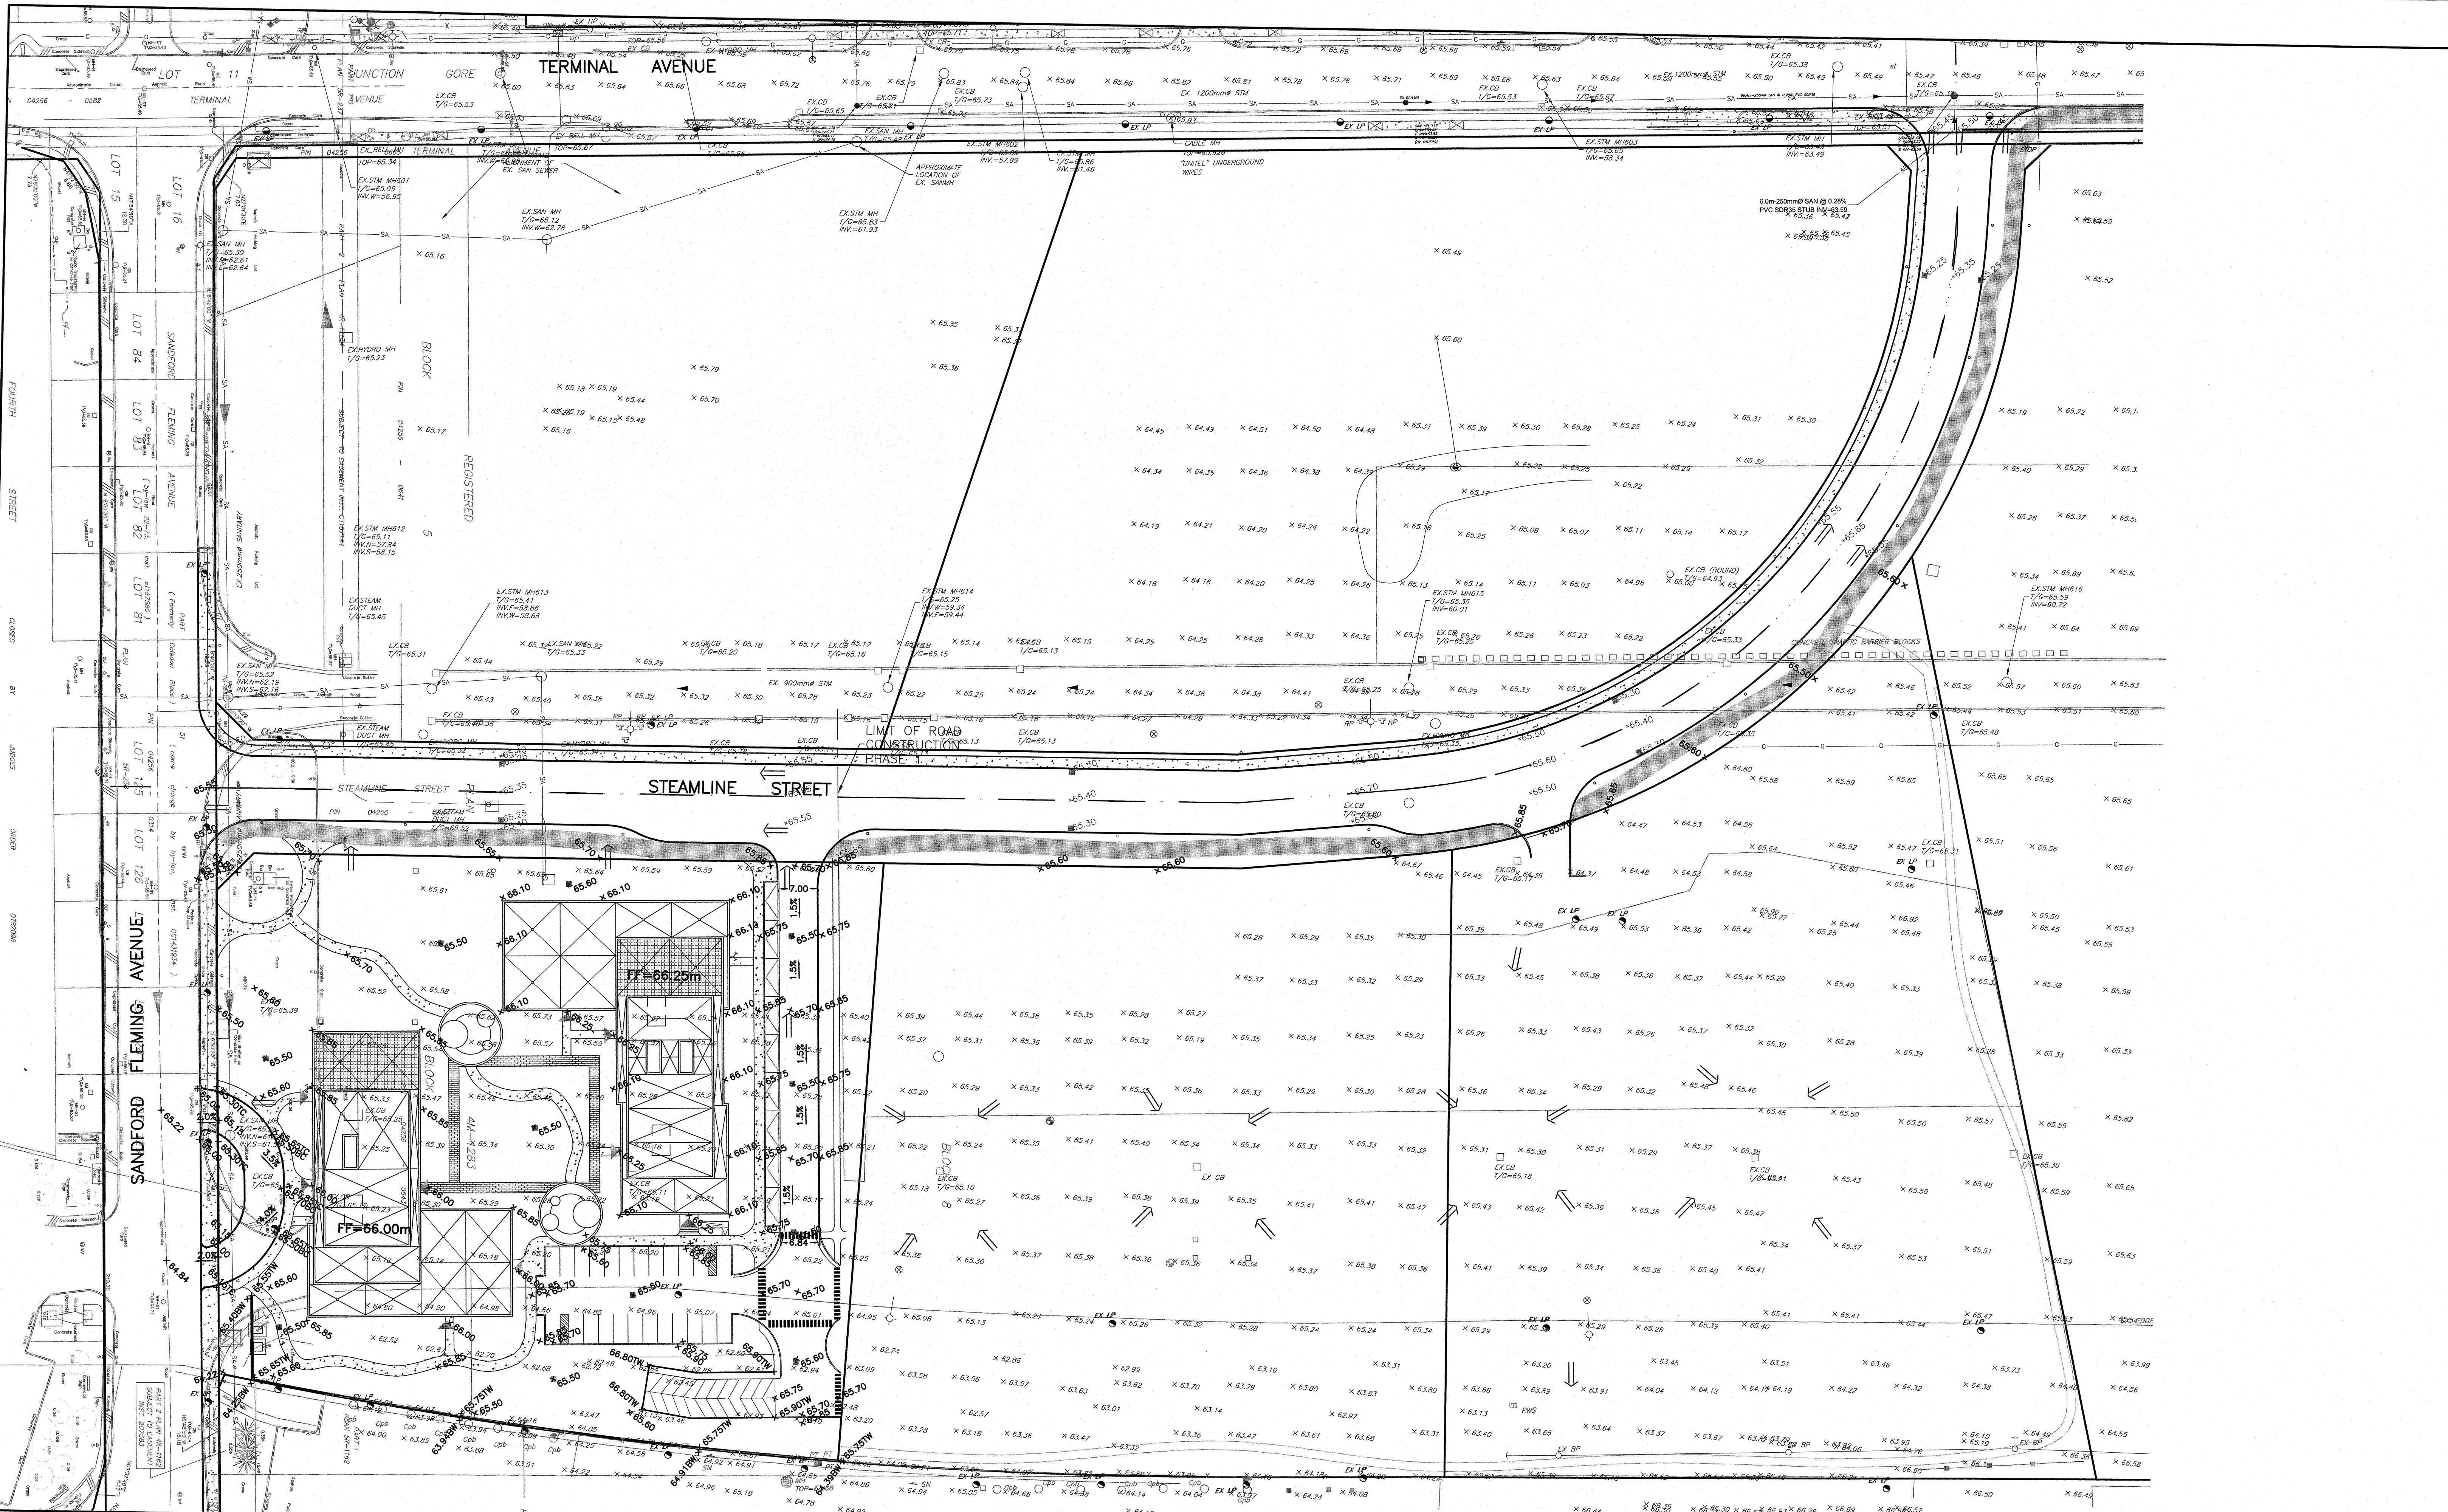

PRELIMINARY
NOT FOR CONSTRUCTION

REV	REVISION DESCRIPTION	DATE	BY	APPD
4	ISSUED FOR SITE PLAN APPROVAL	01/18/18	AO	AA
3	ISSUED FOR CLIENT REVIEW	01/16/18	AO	AA
2	ISSUED FOR CLIENT REVIEW	01/09/18	AO	AA
1	ISSUED FOR CLIENT REVIEW	19/12/17	ML	AA

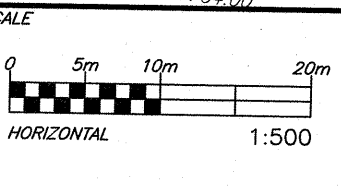

DESIGNED BY
M.A. Ansari
M.A. ANSARI
Jan 18/2018
PROVINCE OF ONTARIO

REVIEWED BY
M.A. Ansari
M.A. ANSARI
Jan 18/2018
PROVINCE OF ONTARIO

CONTROLEX REALTY MANAGEMENT
223 COLONNADE ROAD
OTTAWA, ON. K2E 7K3
613.723.7490

exp. Services Inc.
1-877-888-1889 / 1-813-225-7230
2800 Queenway Drive, Unit 100
Ottawa, ON K2B 9H8
Canada
www.exp.com

exp. BUILDINGS • EARTH & ENVIRONMENT • ENERGY • INDUSTRIAL • INFRASTRUCTURE • SUSTAINABILITY

PROJECT	OTTAWA TRAIN YARDS 200, 230, 260 STEAM LINE STREET OTTAWA, ONTARIO.
PROJECT NO.	OTT-00243332-A0
SURVEY	AOV
DATE	OCT, 2017
DRAWING NO.	GP-2
TITLE	INTERIM - OVERALL GRADING & DRAINAGE PLAN PHASE 1

Reviewed: 11/09/2018 1:32:11 PM. Last Printed: 11/09/2018 1:32:11 PM. File Path: C:\Users\m.ansari\Documents\Ottawa Train Yards\GP-2.dwg. User: m.ansari. Plot Device: HP DesignJet T1100. Plot Style:.ctb. Plot Date: 11/09/2018 1:32:11 PM. Plot Time: 1:32:11 PM. Plot User: m.ansari. Plot Device: HP DesignJet T1100. Plot Style:.ctb. Plot Date: 11/09/2018 1:32:11 PM. Plot Time: 1:32:11 PM. Plot User: m.ansari.