


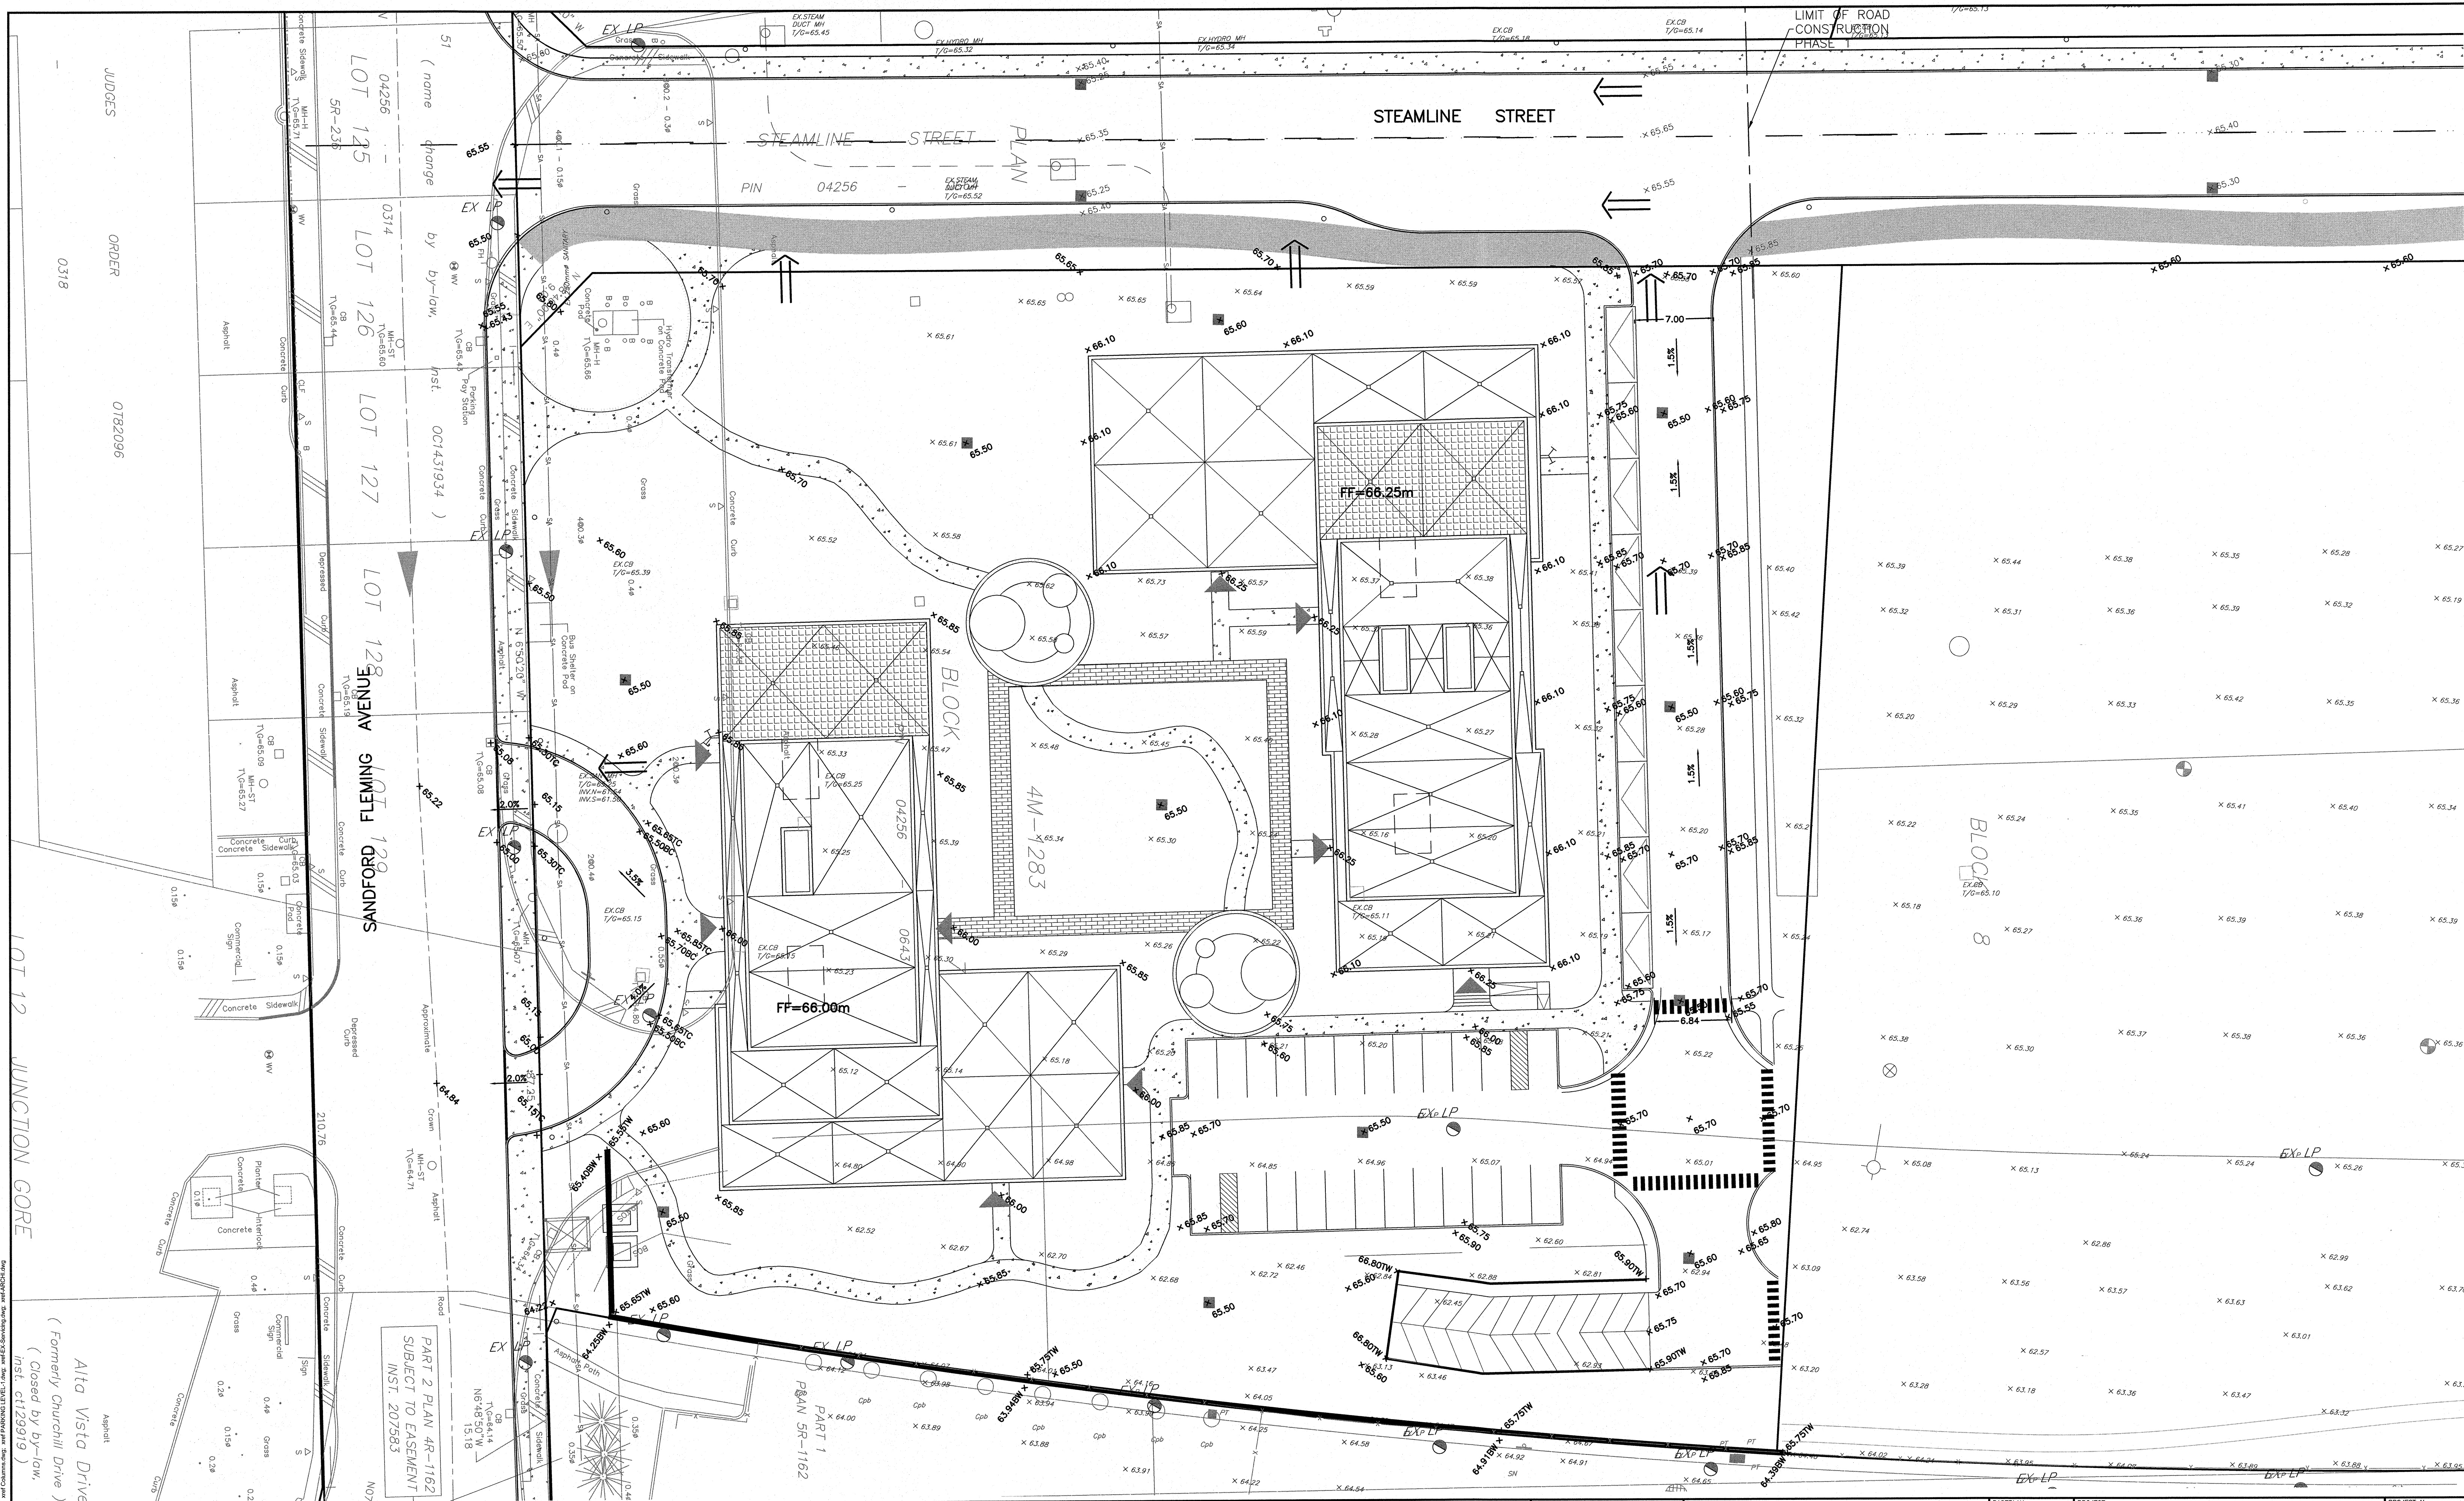

CAUTION
THE POSITION OF ALL POLE LINES, CONDUITS, WATERMANS, SEWERS AND OTHER UNDERGROUND AND OVERGROUND UTILITIES AND STRUCTURES IS NOT NECESSARILY SHOWN ON THE CONTRACT DRAWINGS, AND WHERE SHOWN, THE ACCURACY OF THE POSITION OF SUCH UTILITIES AND STRUCTURES IS NOT GUARANTEED. BEFORE STARTING WORK, DETERMINE THE EXACT LOCATION OF ALL SUCH UTILITIES AND STRUCTURES AND ASSUME ALL LIABILITY FOR DAMAGE TO THEM.

PRELIMINARY
NOT FOR CONSTRUCTION

REV	REVISION DESCRIPTION	DATE	BY	APPD
3	ISSUED FOR SITE PLAN APPROVAL	01/18/18	AO	AA
2	ISSUED FOR CLIENT REVIEW	01/16/18	ML	AA
1	ISSUED FOR CLIENT REVIEW	01/09/18	ML	AA

SCALE
0 2m 4m 10m
HORIZONTAL
1:250

DESIGNED BY
M.A. ANSARI
San 18/2018
PROVINCE OF ONTARIO

REVIEWED BY
exp Services Inc.
223 COLONNADE ROAD
OTTAWA, ON. K2E 7K3
613.723.7490

CLIENT
CONTROLEX REALTY MANAGEMENT
223 COLONNADE ROAD
OTTAWA, ON. K2E 7K3
613.723.7490

PROJECT	TITLE
OTTAWA TRAIN YARDS 200, 230, 260 STEAM LINE STREET OTTAWA, ONTARIO.	GRADING PLAN PHASE 1

PROJECT NO.
OTT-00243332-A0

SURVEY
ADV

DATE
OCT, 2017

DRAWING NO.
GP-3