
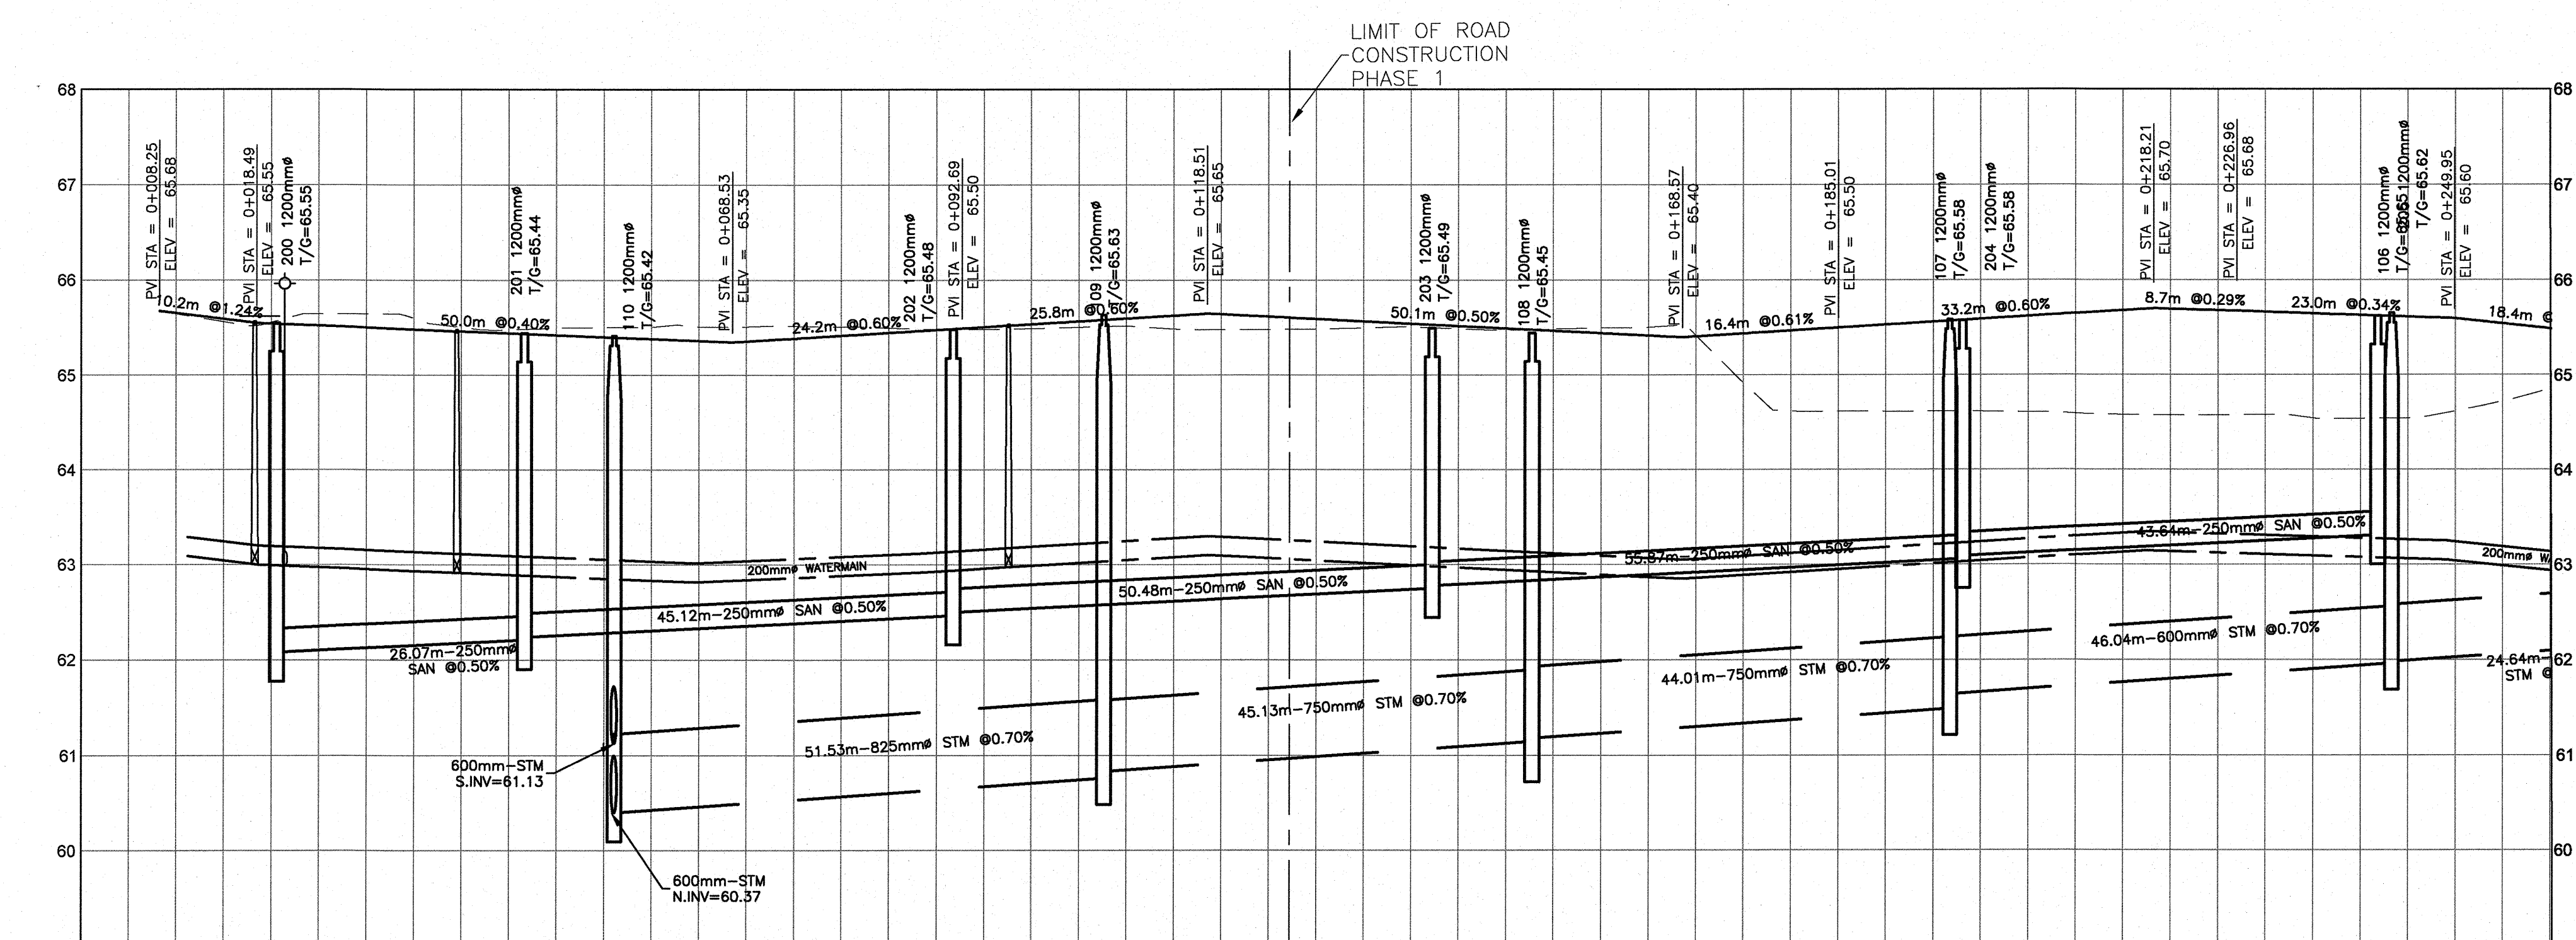


DRAWING FRAME: 700mm x 534mm City of Ottawa 2008

OTT-0023237-4-00

Revised: 11/10/2011 12:23 PM
User: jk...
Project: ...
Drawing: ...

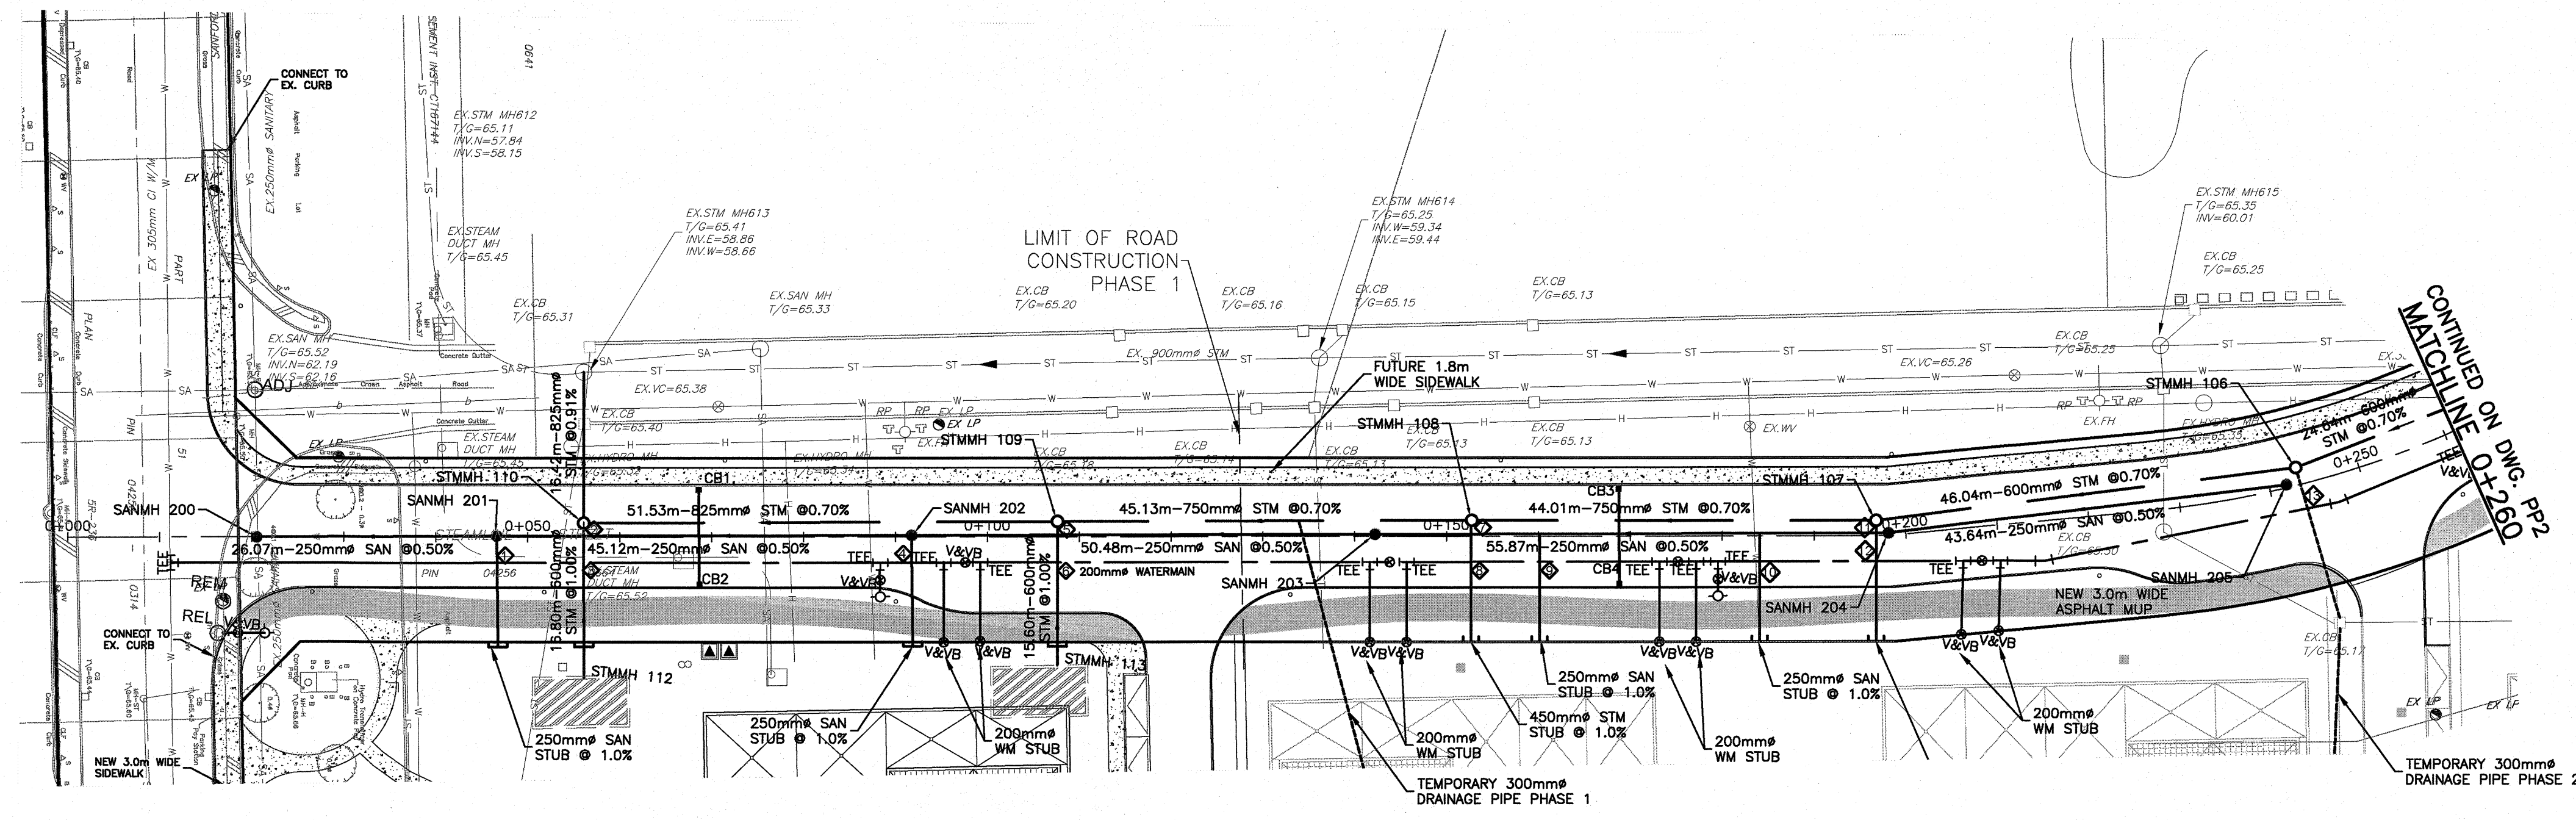

CHAINAGE	0+000	0+025	0+050	0+075	0+100	0+125	0+150	0+175	0+200	0+225	0+250	
STORM SEWER INVERTS				51.5m-825mm STM @0.70%		45.1m-750mm STM @0.70%		44.0m-750mm STM @0.70%		46.0m-600mm STM @0.70%		24.6m-600mm STM @0.70%
SANITARY SEWER INVERTS		26.1m-250 SAN @0.50%		45.1m-250 SAN @0.50%		50.5m-250 SAN @0.50%		55.9m-250 SAN @0.50%		43.6m-250 SAN @0.50%		
TOP OF WATERMAIN ELEVATION	65.65	65.50	65.50	65.52	65.49	65.48	65.48	64.92	64.62	64.58	64.62	
± ELEVATIONS PROPOSED EXISTING	65.66 65.65 65.59 65.59 65.54 65.52 65.50 65.48 65.46 65.44 65.42 65.40 65.38 65.36 65.36 65.39 65.42 65.45 65.48 65.51 65.54 65.57 65.60 65.63 65.64 65.62 65.59 65.57 65.54 65.52 65.42 65.41 65.41 65.47 65.44 65.42 65.40 65.42 65.41 65.42 65.56 65.59 65.62 65.65 65.68 65.68 65.69 65.68 65.66 65.65 65.63 65.61 65.60 65.54 65.52	65.65 65.50 65.50 65.52 65.50 65.48 65.46 65.44 65.42 65.40 65.38 65.36 65.36 65.39 65.42 65.45 65.48 65.51 65.54 65.57 65.60 65.63 65.64 65.62 65.59 65.57 65.54 65.52 65.42 65.41 65.41 65.47 65.44 65.42 65.40 65.42 65.41 65.42 65.56 65.59 65.62 65.65 65.68 65.68 65.69 65.68 65.66 65.65 65.63 65.61 65.60 65.54 65.52										
± ELEVATION PROPOSED EXISTING												

STEAMLINE STREET
ROADS, SERVICING AND GRADING

PLAN & PROFILE 1

Alain C. Gonthier, P.Eng
Director

Dale Stevenson, P.Eng
Senior Engineer, Light Rail Projects

exp SERVICES INC.
700-333-3333
2000 University Ave., Unit 100
Ottawa, ON K1N 6N5
Canada
www.exp-si.com

Contract No. ISD

Dwg. No. 004

Sheet No. 5 of 10

Asset No. ---

Asset Group

Des. ML

Chkd. AA

Dwn. AO

Chkd. AA

Utility Circ. No.

Index No.

Const. Inspector

Scale: 0 2m 4m 10m
HORIZONTAL 1:500

LICENCED PROFESSIONAL ENGINEER
M.A. ANSARI
Jan 18/2018
PROVINCE OF ONTARIO

NOTE: The location of utilities is approximate only, the exact location should be determined by consulting the municipal authorities and utility companies concerned. The contractor shall prove the location of utilities and shall be responsible for adequate protection from damage.

No.	Description	By	Date (dd/mm/yy)
1	ISSUED FOR CLIENT REVIEW	ML	01/09/18
2	ISSUED FOR CLIENT REVIEW	AA	01/16/18
3	ISSUED FOR SITE PLAN APPROVAL	AA	01/18/18