



**3 WEST ELEVATION**  
A-201 SCALE 1:100

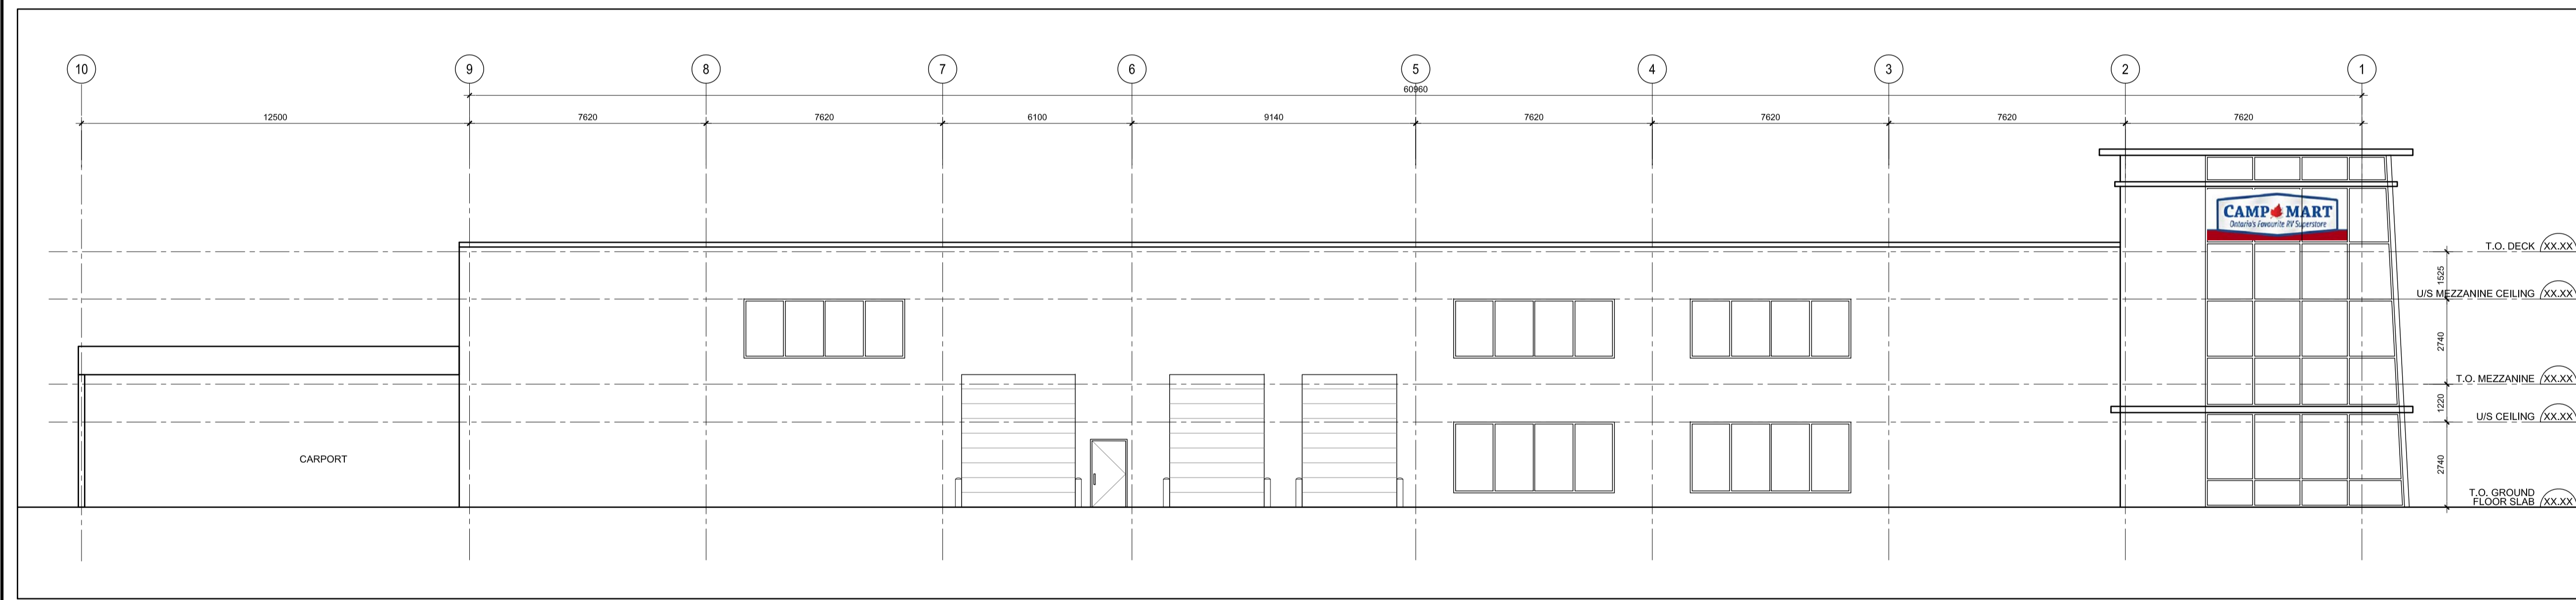

**2 NORTH ELEVATION**  
A-201 SCALE 1:100

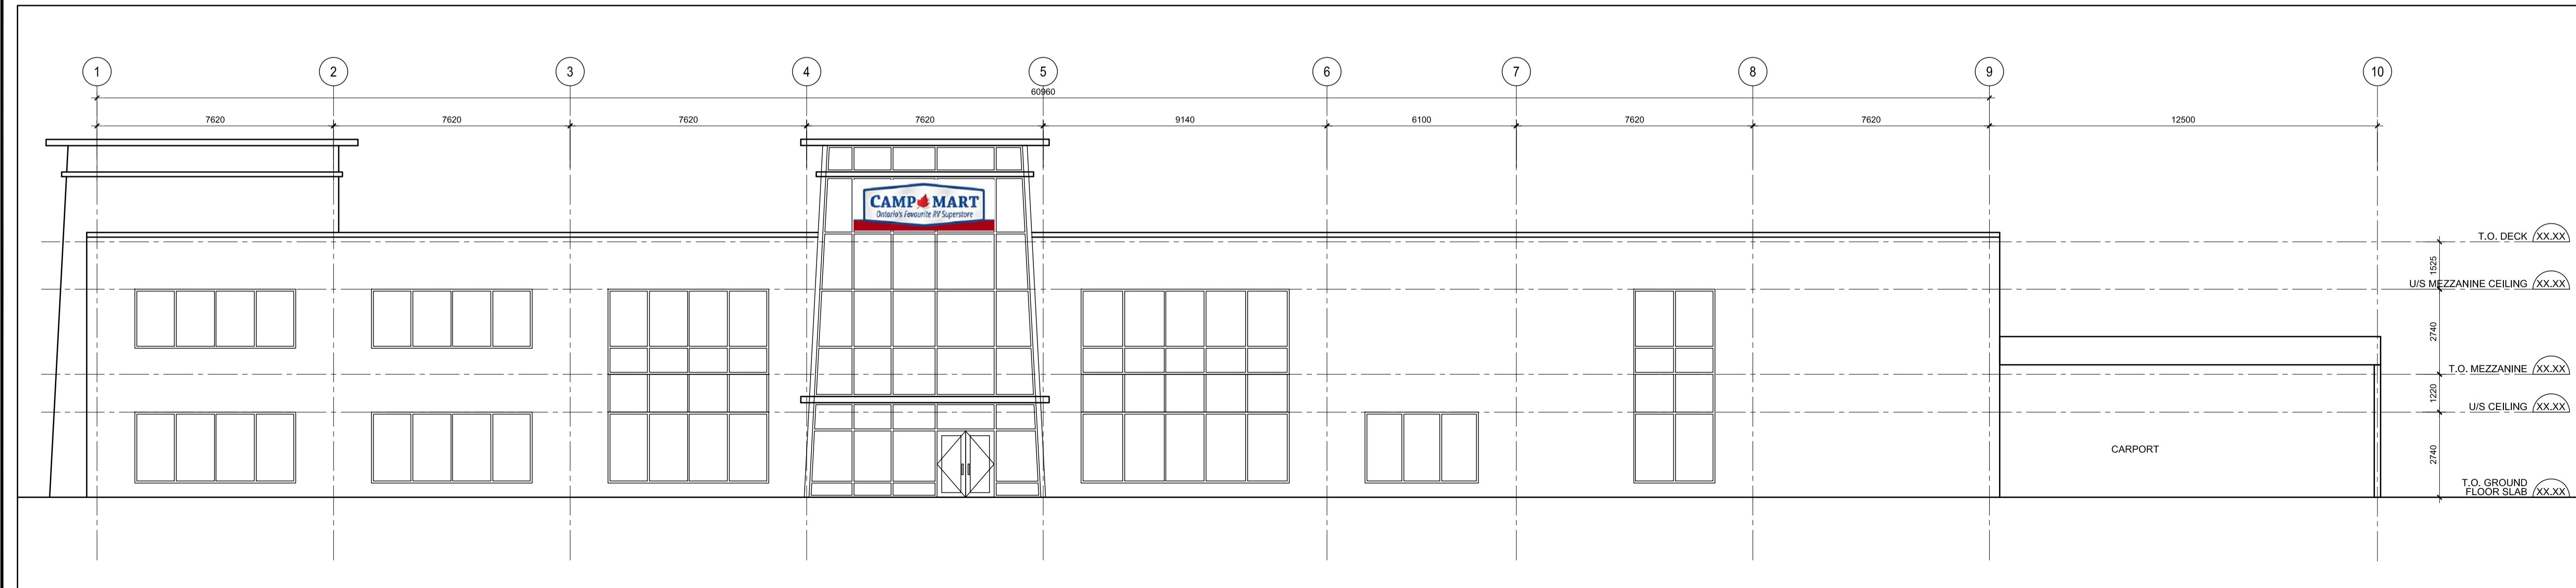

**1 SOUTH ELEVATION**  
A-201 SCALE 1:100

no.	revision	date
		xx Jan. 18

**N45 ARCHITECTURE INC.**  
71 Bank Street, 7th Floor - Ottawa, Ontario, K1P 5N2  
tel. 613.224.0095 fax 613.224.9811

project  
**CAMP MART - SITE CAST**

20 FRANK NIGNBOR, KANATA, ON.

north	seal
-------	------

drawing title <b>ELEVATIONS</b>	
scale AS SHOWN	drawn by J.J.
date Jan. 2018	checked by R.M.
project number <b>17-249</b>	drawing number <b>A-201</b>
CONTRACTOR TO VERIFY ALL DIMENSIONS AND NOTIFY THE ARCHITECT OF ANY DISCREPANCIES BEFORE WORK COMMENCES. DO NOT SCALE DRAWINGS.	
	revision