

NO.	REVISIONS	BY	DATE
01	FOR REVIEW	PE	APRIL 26 2017
02	FOR REVIEW	PE	MAY 04 2017
03	FOR COMMUNITION	PE	JUNE 28 2017
04	FOR SITE PLAN APPROVAL	PE	JULY 14 2017
05	FOR SECOND SUBMISSION	PE	NOV 17 2017
06			
07			
08			
09			
10			
11			

NOT ALL INFORMATION SHOWN AND DATED

CONSULTING ENGINEERS

STRUCTURAL

MECHANICAL

ELECTRICAL

DESIGNED BY: DRAWN BY: APPROVED BY: O.M.

PROJECT: 351 CROYDON AVENUE


DRAWING TITLE: EXTERIOR ELEVATIONS

PROJECT NO: 0205

DATE: JULY 14, 2017



RIGHT SIDE ELEVATION

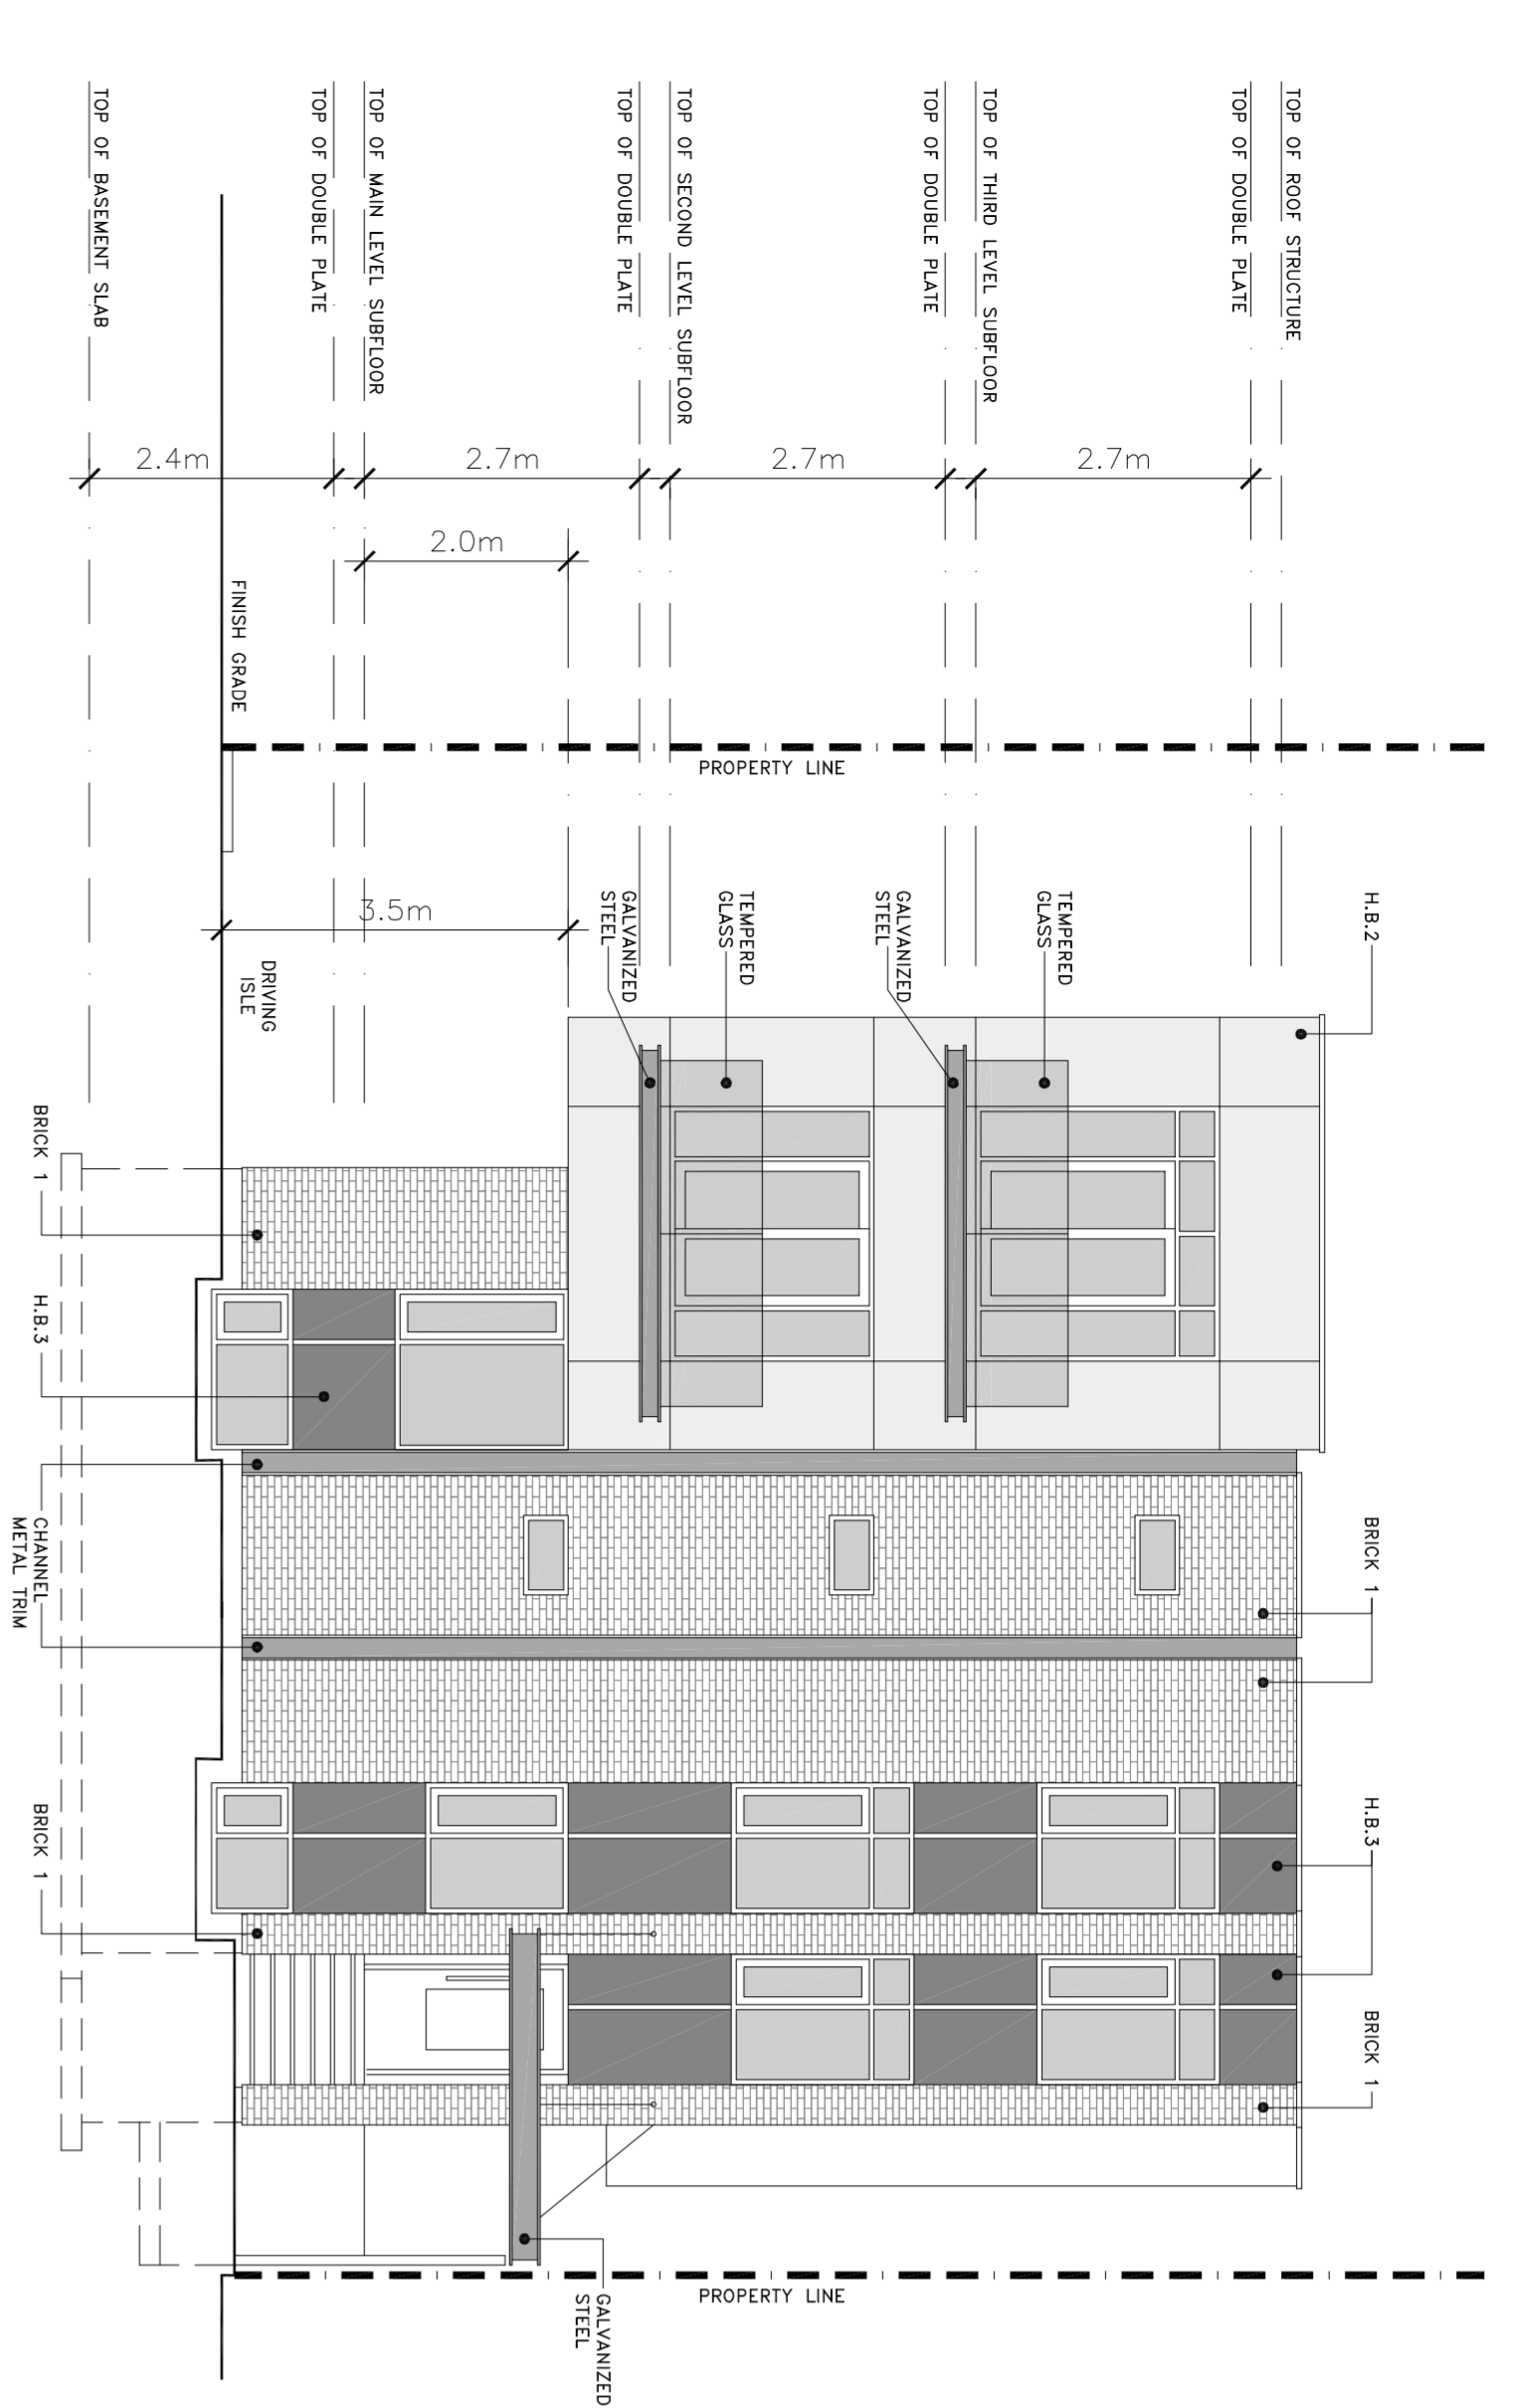

FRONT ELEVATION

LEGEND:

BRICK 1 PATTERN: SPINNING BOND
MANUFACTURER: MERRION BRICK
COLOR: WILLIAMSBRICK MK II

H.B.1 HANDPAINTED LATH SIDING
COLOR: MILD PEWTER

H.B.2 HANDPAINTED VERTICAL SIDING
COLOR: CORBEL STONE

H.B.3 HANDPAINTED VERTICAL SIDING
COLOR: IRON OAK


M.1.1 NOT USED

M.1.2 PREFINISHED ALUMINUM TRIM
COLOR: CHARCOAL GRAY

DEREK MOORE
MANAGER, DEVELOPMENT REVIEW - WEST
PLANNING INFRASTRUCTURE & ECONOMIC DEVELOPMENT DEPARTMENT
CITY OF OTTAWA

APPROVED BY: [Signature] REFUSED BY: [Signature]

THIS DAY OF 20

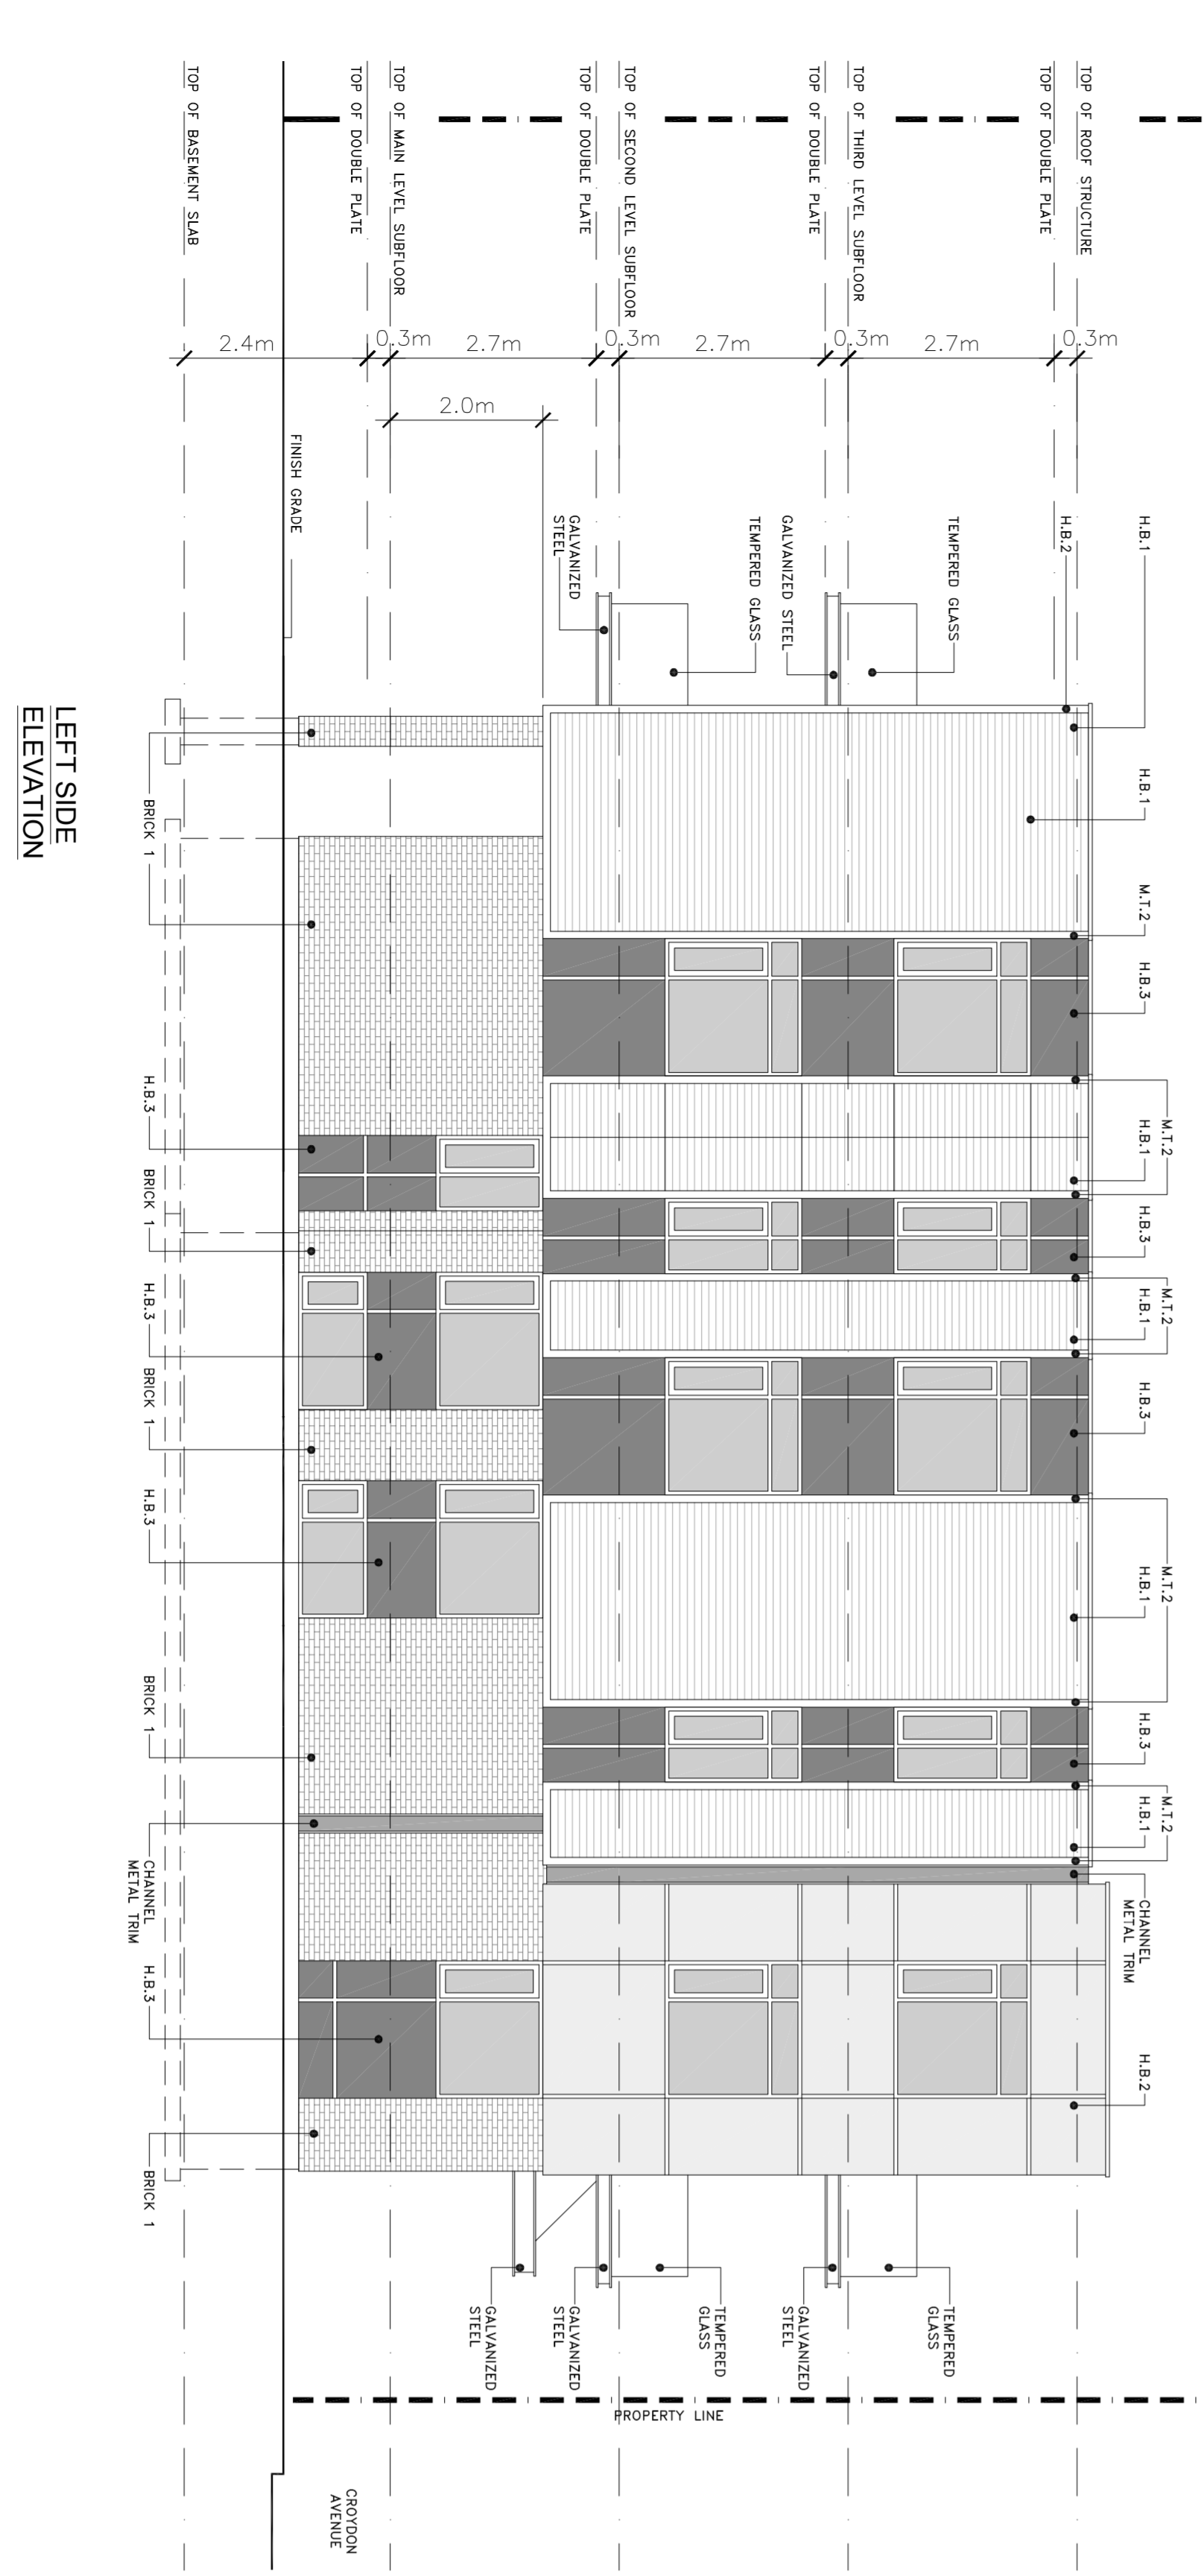

LEFT SIDE ELEVATION

