

29		2018-01-31	ISSUED FOR SPA	RC
28		2017-12-14	ISSUED FOR REVIEW	RC
27		2017-12-11	ISSUED FOR REVIEW	RC
26		2017-12-07	ISSUED FOR COORDINATION	RC
25		2017-11-29	ISSUED FOR COORDINATION	JY
24		2017-11-28	ISSUED FOR REVIEW	JY
Issue: Rev:		Date:	Issue / Revision:	By
PROJECT ARCHITECT				

TURNER FLEISCHER

TURNER FLEISCHER ARCHITECTS INC.
67 Lesmill Road Toronto ON Canada M3B 2Y8
Telephone (416) 425-2222 Facsimile (416) 425-6717
turnerfleischer.com

DESIGN ARCHITECT

CREATE
Architecture Planning & Design PLLC

The Chrysler Building
405 Lexington Avenue, Tower Suite 70
New York, NY 10174

Phone: (212) 297-0880
www.createworldwide.com

SITE / CIVIL

IBI GROUP

Architects, Engineers, Planners
 333 Preston Street
 Tower 1, Suite 400
 Ottawa, Ontario
 Canada K1S 5N4
 Tel: (416) 225-1311
 Fax: (416) 225-9868

ELECTRICAL

hj HAMMERSCHLAG + JOFFE INC.

69 Lesmill Road Toronto,
Ontario Canada M3B 2T8
T: (416) 444-9263
F: (416) 444-1463
E: dwg@harmjof.com

PLANNER

FOTENN PLANNING &
URBAN DESIGN

223 McLeod Street | Ottawa, ON | K2P 0Z8
T: 613.730.5709 ext.234 | F: 613.730.1136

DEVELOPER

RIO CAN

RioCan Real Estate Investment Trust
2300 Yonge Street
Suite 500
Toronto, Ontario
M4P 1E4
(416) 646 8330

TangerOutlets


Tanger Outlets
3200 Northline Avenue, Suite 360
Greensboro, North Carolina
27408

Project : **TANGER OUTLETS KANATA**
KANATA, ONTARIO

Drawing Name :

OUTPARCEL
SITE PLAN

Proj no. :	12.258	Date :	2017-11-28
Drawn by :	RD	Scale :	As indicated
Checked by :	RD	Drawing No. :	A1-176

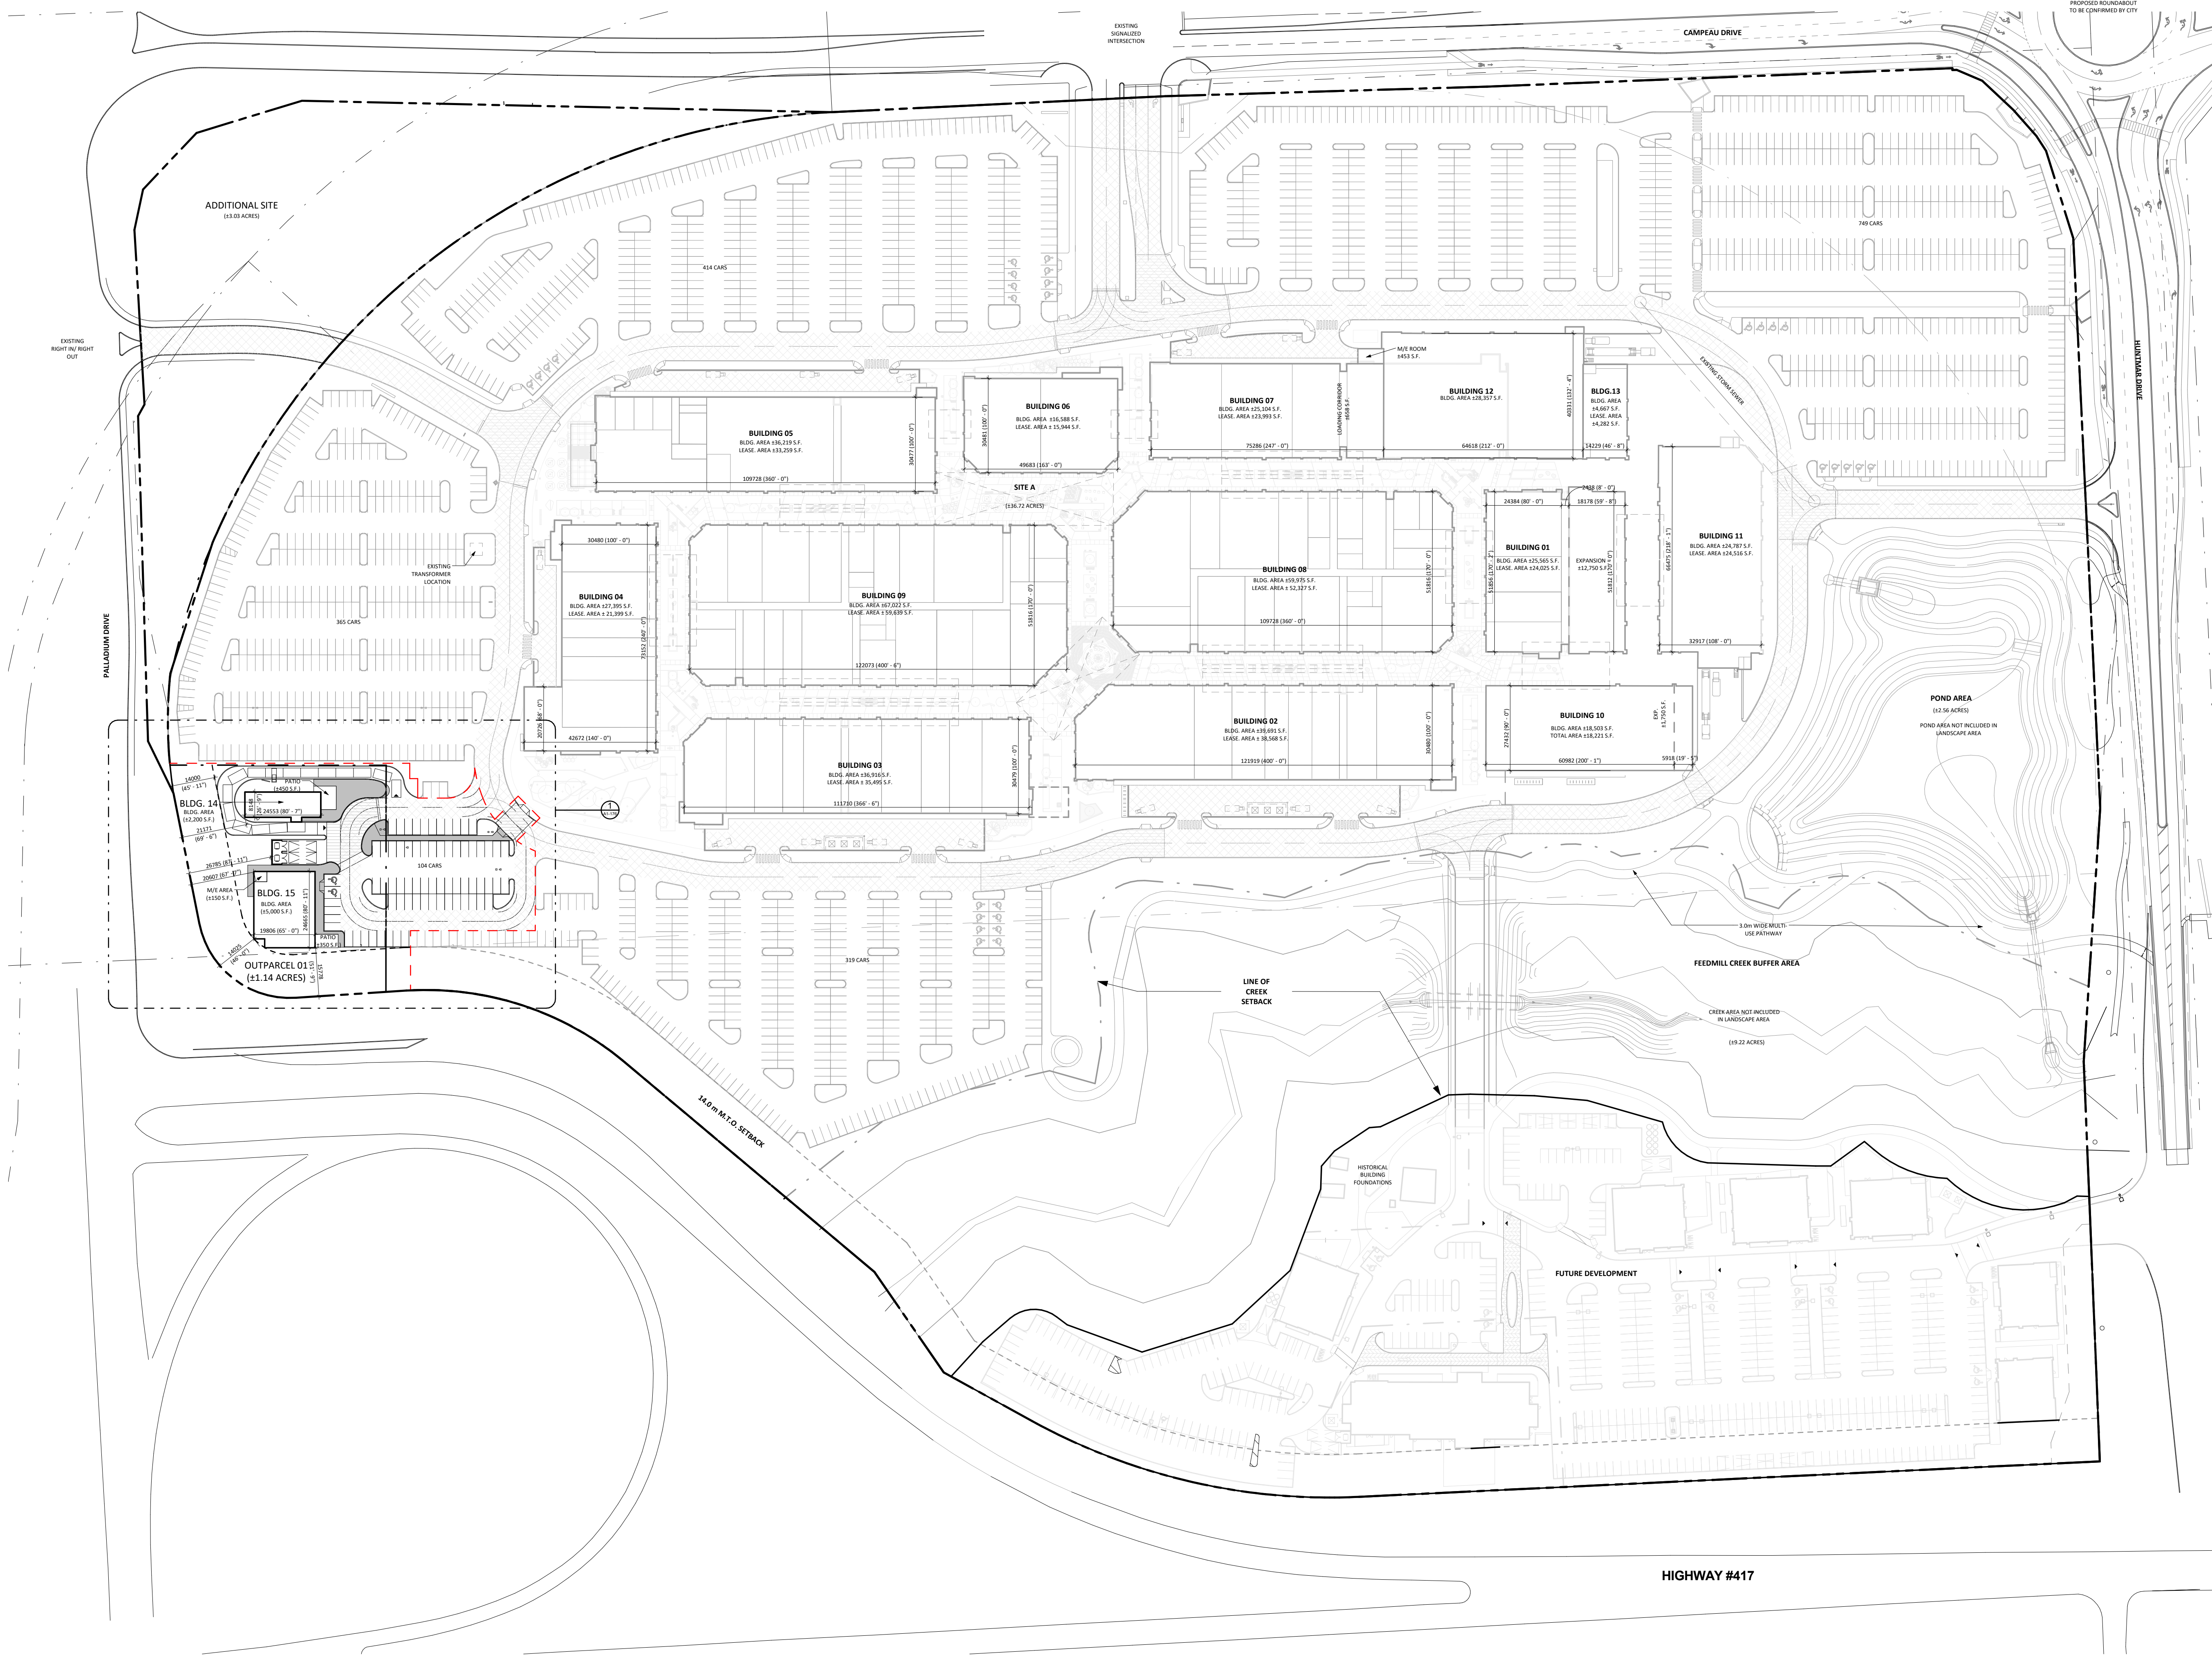

This drawing, as an instrument of service, is provided by and is the property of Turner Fleischer Architects Inc. The contractor must verify and accept responsibility for all dimensions and conditions on site and must notify Turner Fleischer Architects Inc. of any variations from the supplied information. This drawing is not to be relied on. The architect is not responsible for the accuracy of survey, structural, mechanical, electrical, etc., information shown on this drawing. Refer to the appropriate consultant's drawings below proceeding with the work. Construction must conform to all applicable codes and requirements of authorities having jurisdiction. The contractor working from drawings not specifically marked for construction must assume full responsibility and bear costs for any corrections or damages resulting from his work.

26	2018-01-31	ISSUED FOR SPA	RC
28	2017-12-14	ISSUED FOR REVIEW	RC
27	2017-12-11	ISSUED FOR REVIEW	RC
26	2017-12-07	ISSUED FOR COORDINATION	RC
25	2017-11-29	ISSUED FOR COORDINATION	JY
24	2017-11-28	ISSUED FOR REVIEW	JY

Issue: Rev: Date: Issue / Revision: By:

PROJECT ARCHITECT

TURNER FLEISCHER

TURNER FLEISCHER ARCHITECTS INC.
67 Leslie Road, Toronto, Ontario Canada M3A 1T8
Tel: (416) 435-2333 Fax: (416) 435-6777
turnerfleischer.com

DESIGN ARCHITECT

CREATE
Architecture Planning & Design LLC

The Chrysler Building
405 Lexington Avenue, Tower Suite 70
New York, NY 10174
Phone: (212) 297-6880
www.createworldwide.com

SITE / CIVIL

IBI GROUP

Architects, Engineers, Planners
5th Floor, 230 Richmond Street West
Toronto, ON
M5V 1W6, Canada
Tel: (416) 596-1920
Fax: (416) 596-0644

333 Preston Street
Tower 1, Suite 400
Ottawa, Ontario
Canada K1S 3H4
Tel: (613) 225-1311
Fax: (613) 225-9868

ELECTRICAL

h HAMMERSCHLAG + JOFFEE INC.

60 Leavelle Road Toronto,
Ontario Canada M3B 2T8
T: (416) 444-0263
F: (416) 444-1663
E: dwg@hamjof.com

PLANNER

FOTENN PLANNING & URBAN DESIGN

223 McLeod Street | Ottawa, ON | K2P 0Z8
T: 613.730.5709 ext.234 | F: 613.730.1136

DEVELOPER

RIO CAN

RioCan Real Estate Investment Trust
2300 Yonge Street
Suite 500
Toronto, Ontario
M4P 1E4
(416) 646-8330

DEVELOPER

Tanger Outlets

Tanger Outlets
3200 Northline Avenue, Suite 360
Greenboro, North Carolina
27408


Project:

TANGER OUTLETS KANATA
KANATA, ONTARIO

Drawing Name:

ENLARGED SITE PLAN

Proj no.:	12.258	Date:	2017-11-28
Drawn by:	RC	Scale:	1 : 1000
Checked by:	RD	Drawing No.:	

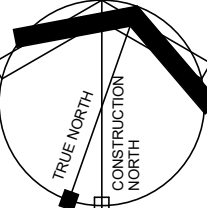 **A1-176.1**

\\FACPS\DATA\proj\12258\12258-A1-176 [OUTPARCEL SPA].dwg