




plot scale 1:1

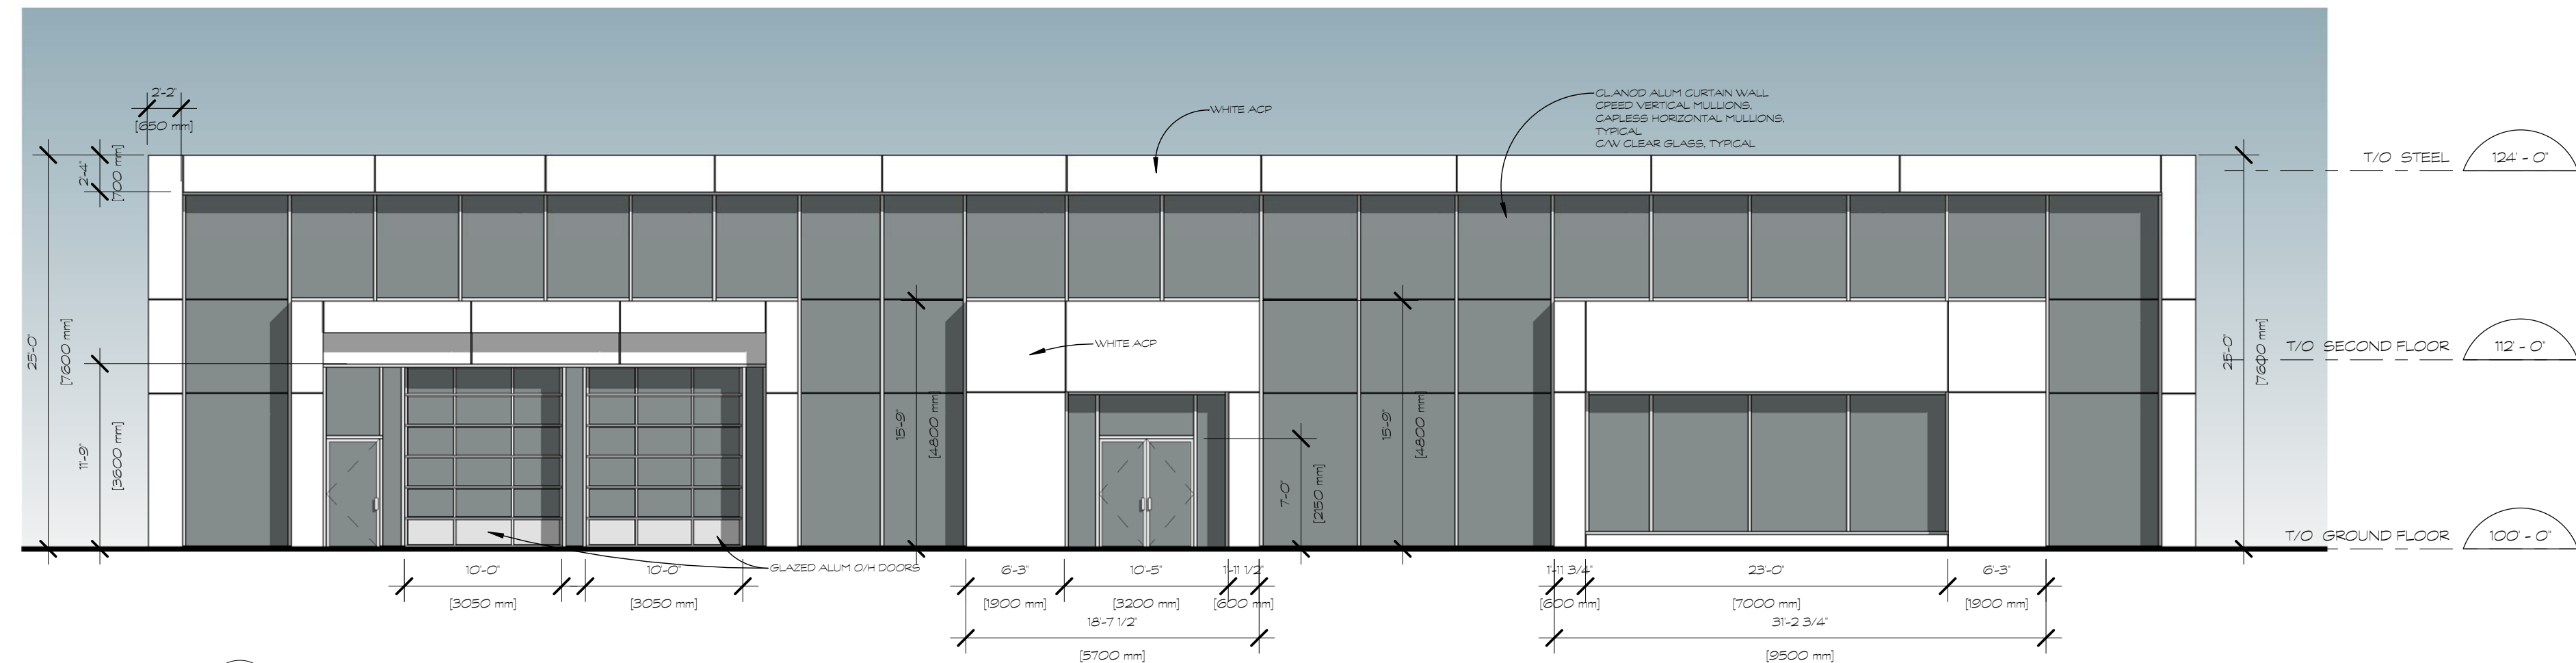


1 WEST ELEVATION (FRONT)
A200a SCALE 1:100

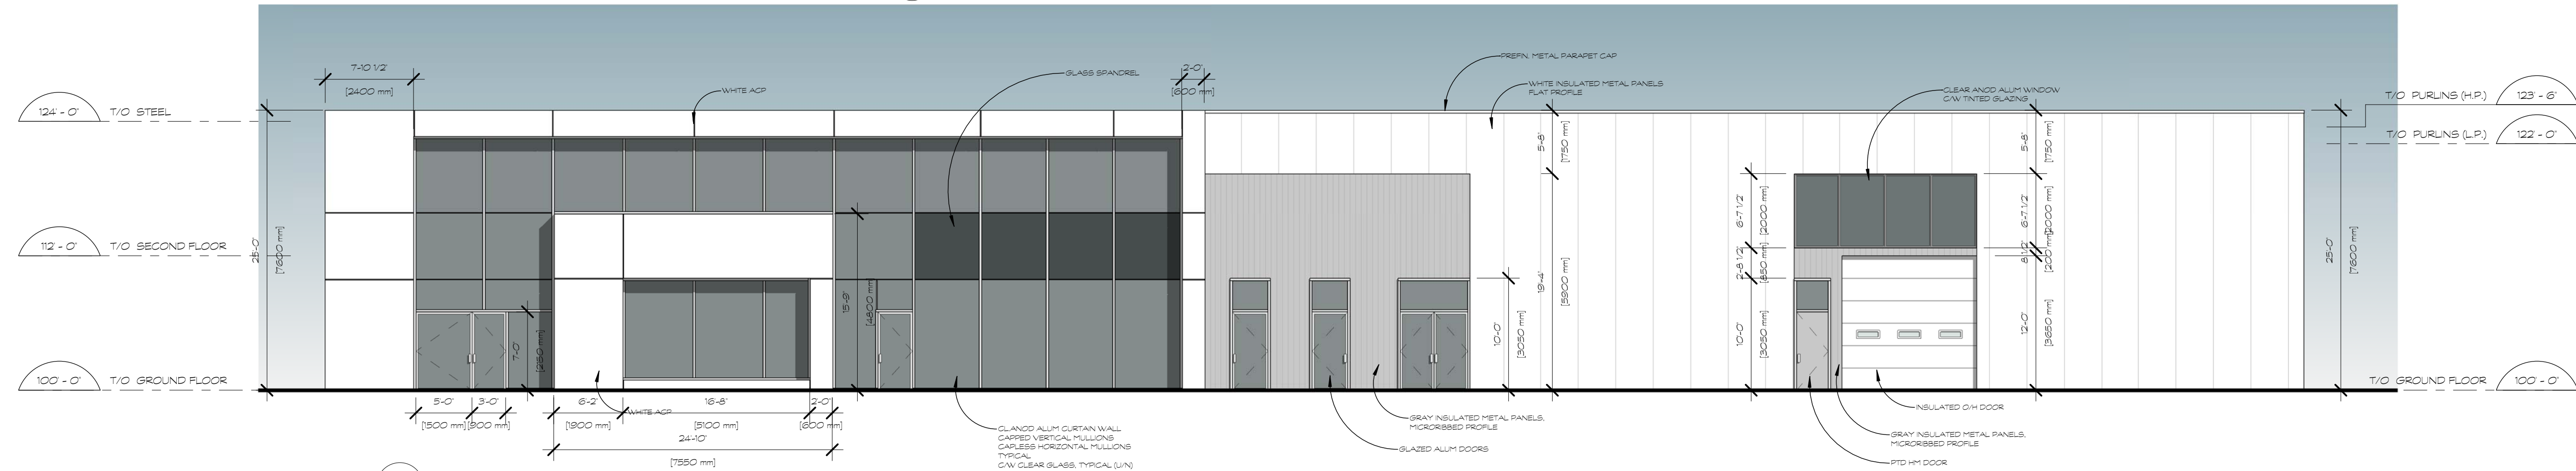

2 SOUTH ELEVATION
A200a SCALE 1:100

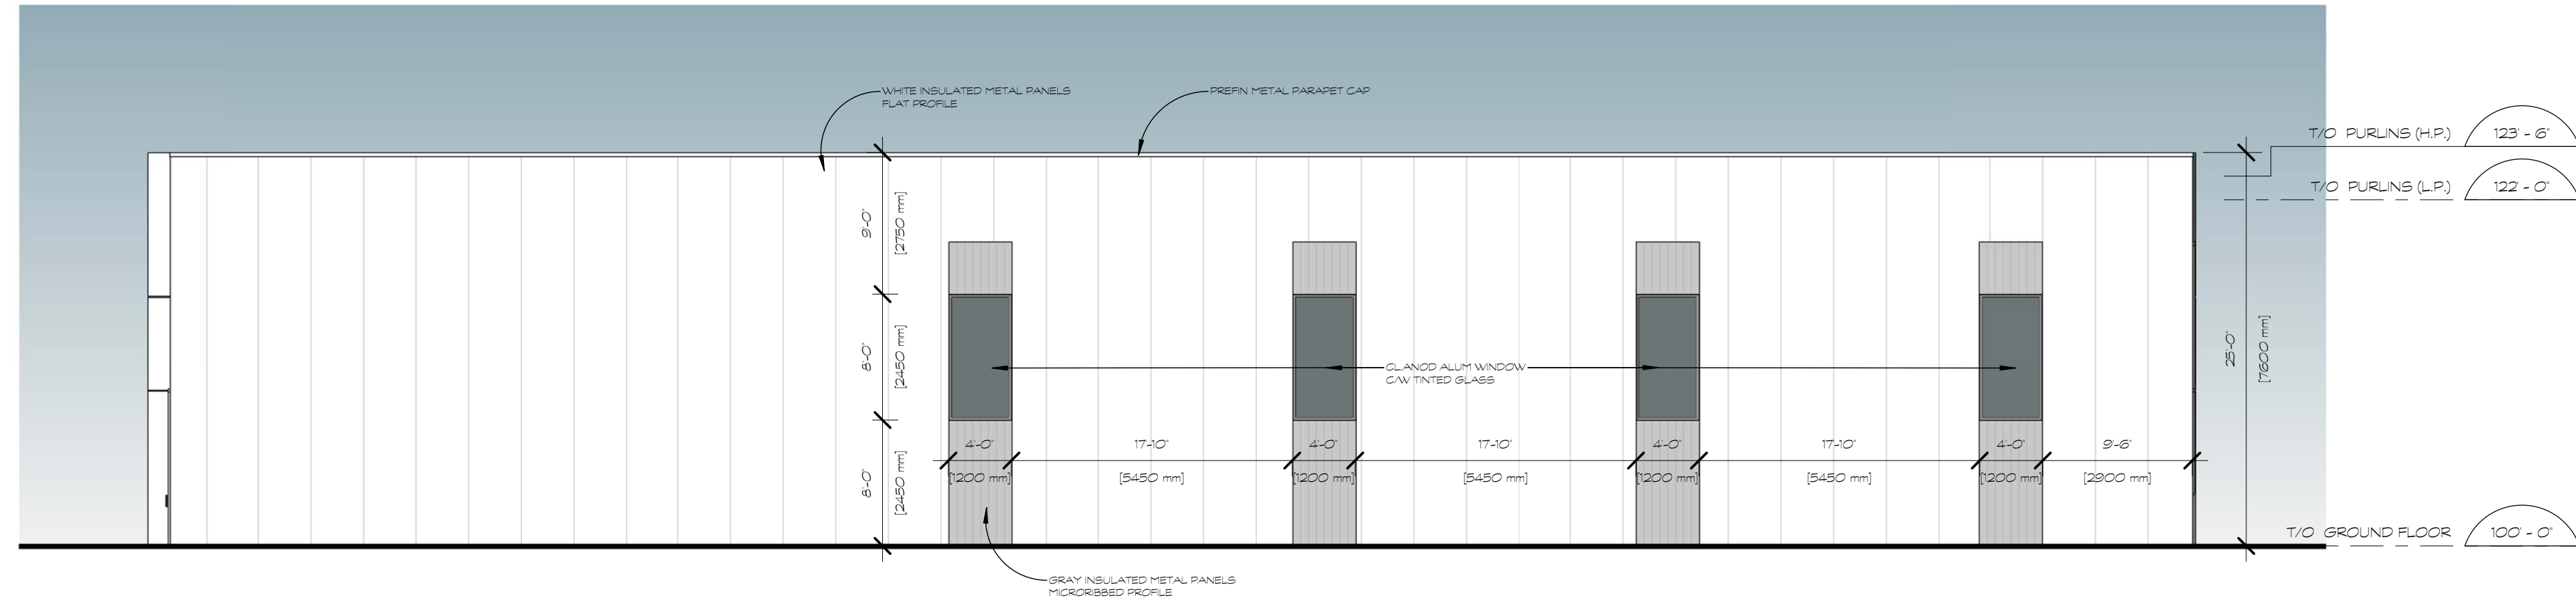

3 EAST ELEVATION
A200a SCALE 1:100

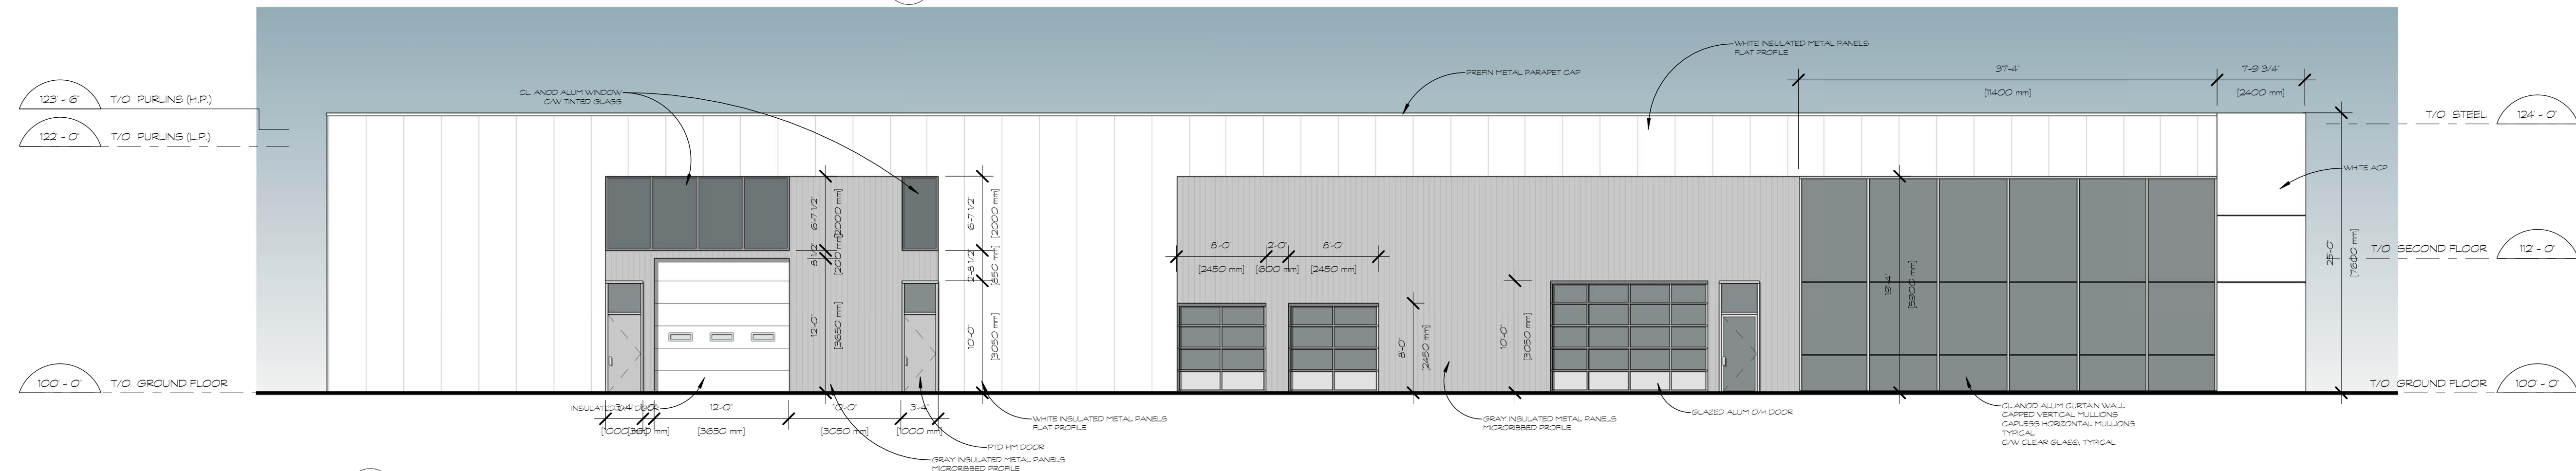

4 NORTH ELEVATION
A200a SCALE 1:100

NOTES:

Contractor shall check and verify all dimensions on site and report any discrepancies to the Architect before proceeding.

APPROVED REFUSED

THIS ____ DAY OF _____, 20__

DON HERWEYER, MCIP, RPP, MANAGER
DEVELOPMENT REVIEW SOUTH
PLANNING, INFRASTRUCTURE AND ECONOMIC
DEVELOPMENT DEPARTMENT, CITY OF OTTAWA

1	RESPONSE TO PLANNING COMMENTS	17 JAN 2018
0	ISSUED FOR SPA	15 SEP 2017
no.	revision	date

north nord

383 Parkdale Avenue, Suite 201
Ottawa Ontario Canada K1Y 4R4

KWC ARCHITECTS INC.

PHONE (613) 238-2117
FAX (613) 238-6595
E MAIL kwc@kwc-arch.com

detail no.	1	detail no.
sheet no.	A1	feuille no.

project
projet

PROPOSED AUTOMOBILE DEALERSHIP

540 DEALERSHIP DRIVE OTTAWA, ON.

designed by conçu par	KWC	approved by approuvé par	
drawn by dessiné par	AK	project no. no. de projet	1732
date	15 SEPTEMBER 2017	scale	as noted

COLOUR ELEVATIONS FOR SITE PLAN APPROVAL

revision	sheet no. no. de feuille	A200a
----------	-----------------------------	--------------

D07-12-17-0128