



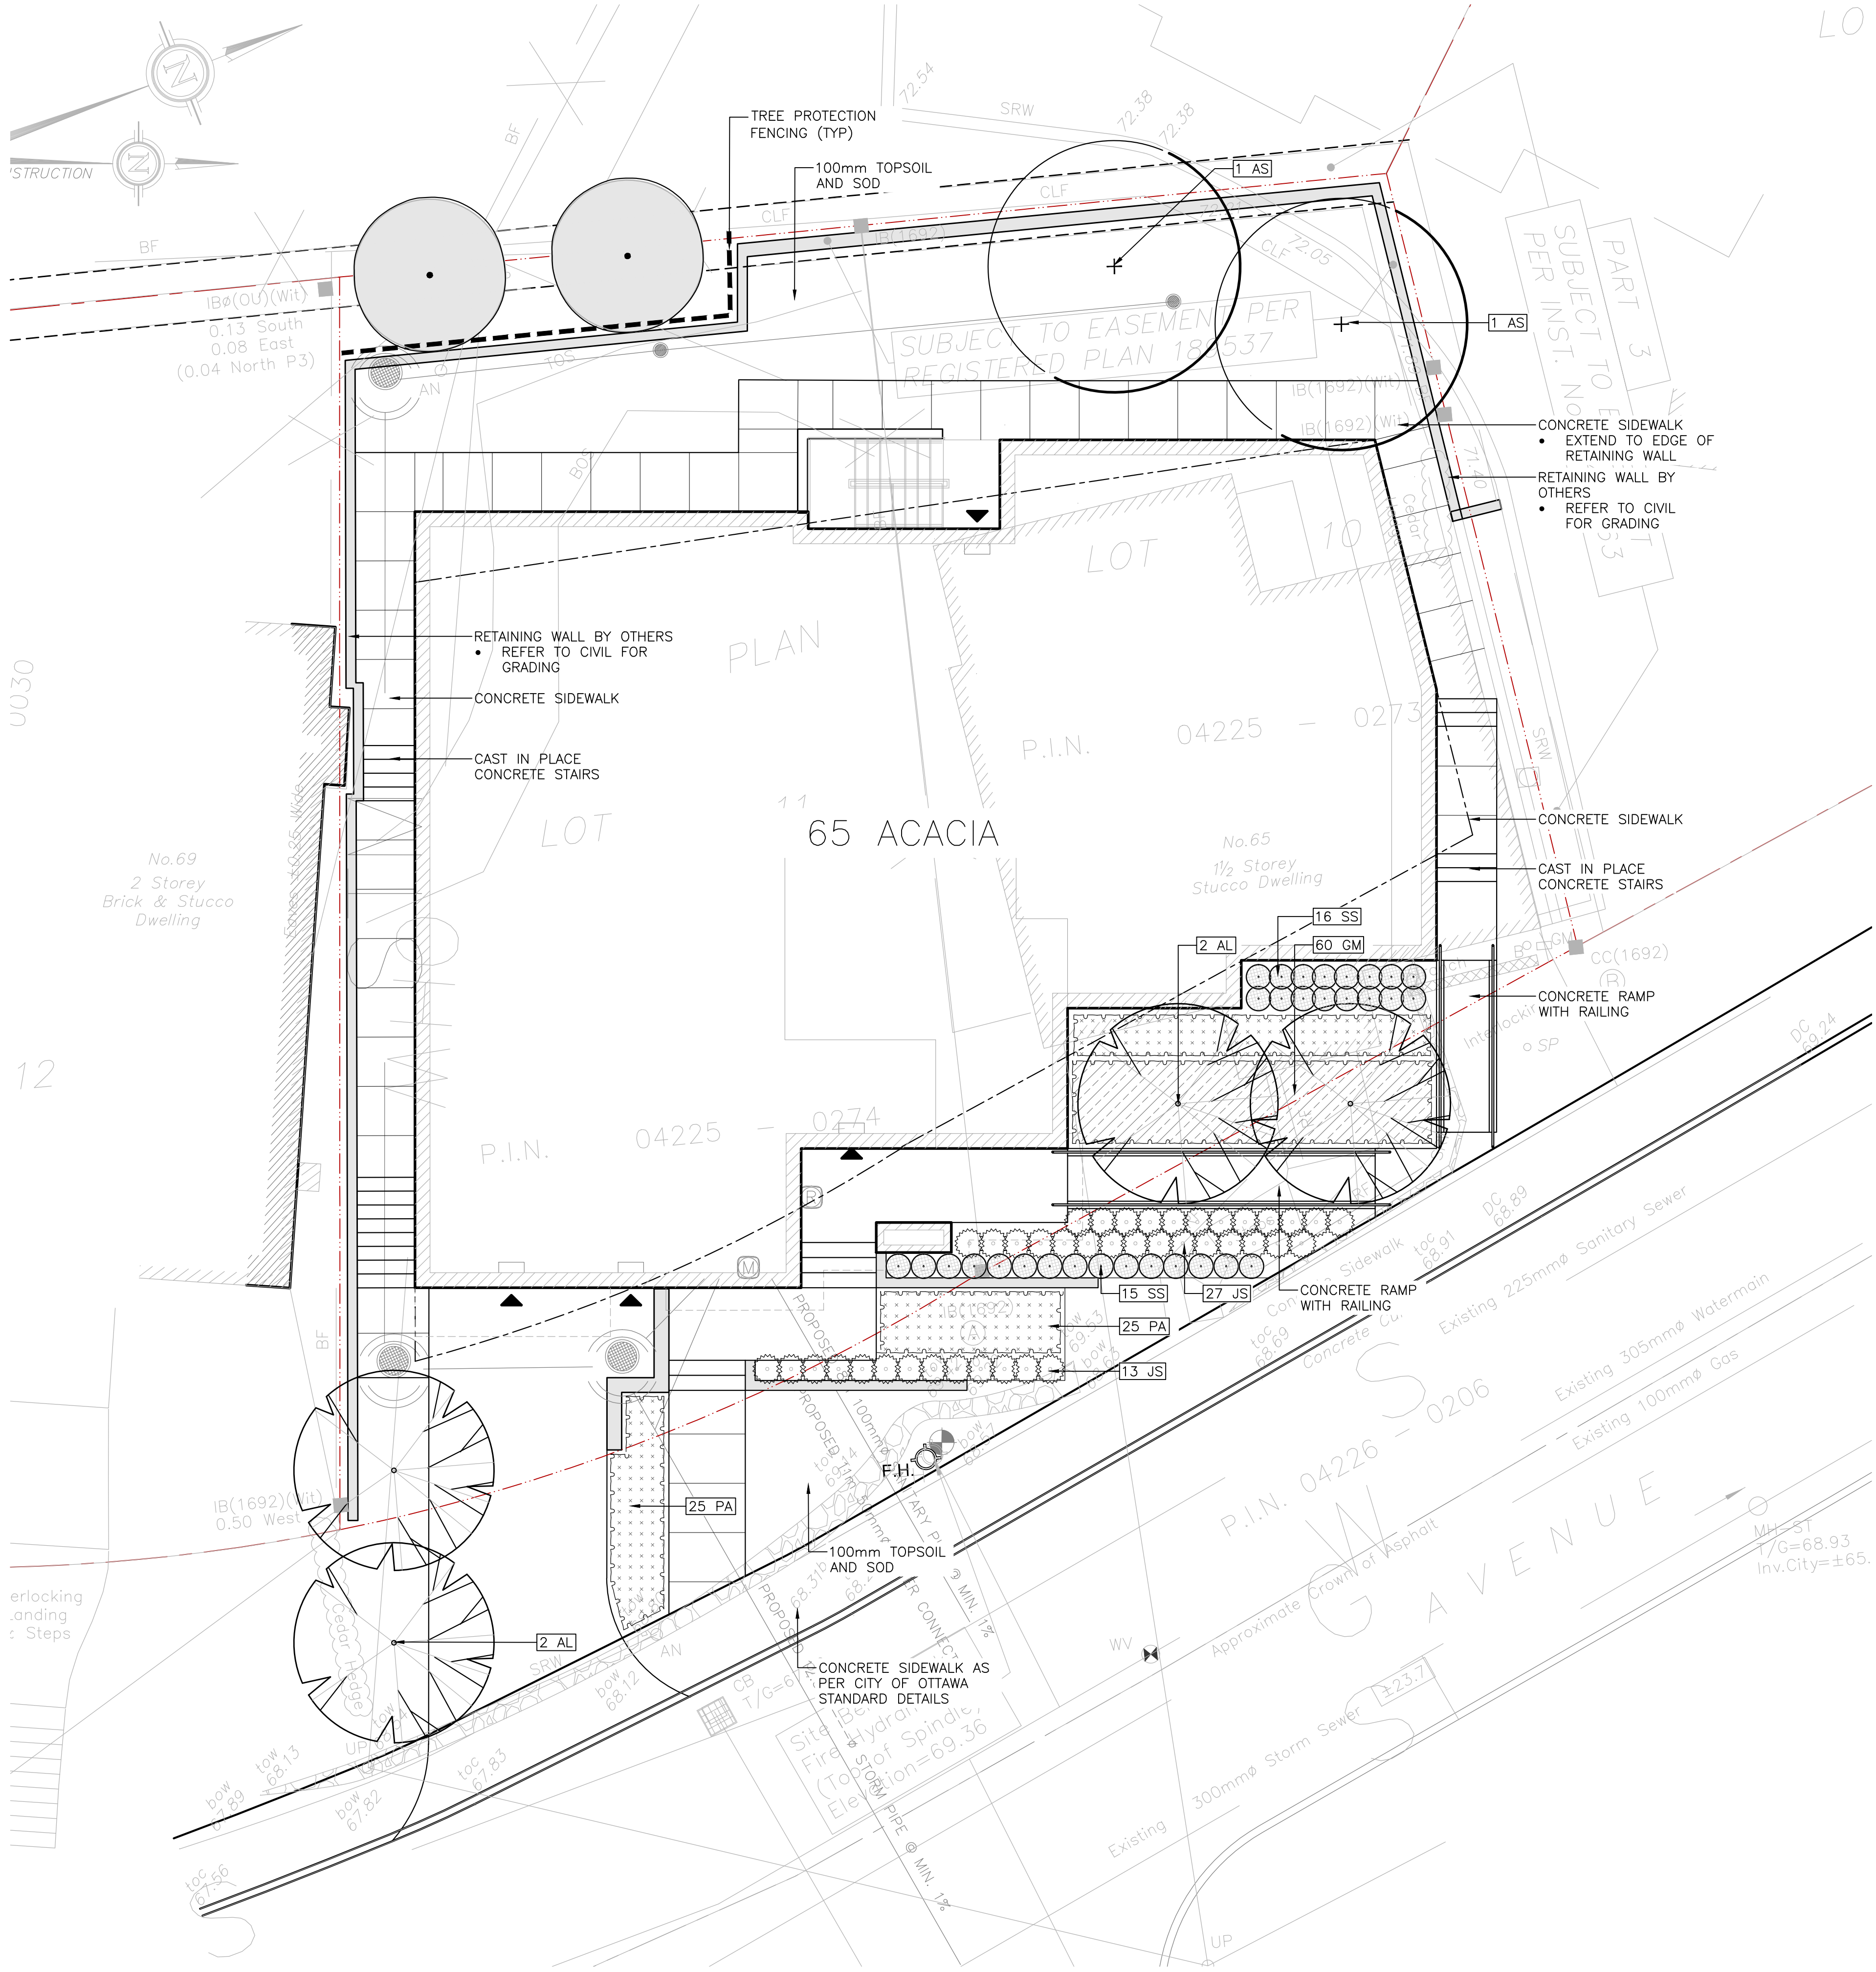


EXISTING TREES

KEY	BOTANICAL NAME	COMMON NAME	QTY	SIZE	REMARKS
DECIDUOUS TREES					
AS	ACER SACCHARUM	SUGAR MAPLE	2	70mm CAL.	B&B / W.B.
AL	AMALANCHIER LAEVIS	ALLEGHENY SERVICEBERRY	4	50mm CAL.	MULTI-STEM
SHRUBS & PERENNIALS					
GM	GERNANIUM MACRORRHIZUM	HARDY GERANIUM	60	1 GAL.	POTTED
JS	JUNIPERUS SABINA	SAVIN JUNIPER	40	3 GAL.	POTTED
PA	PEROVSKIA X	RUSSIAN SAGE 'LITTLE SPIRE'	50	1 GAL.	POTTED
SS	SPIRAEA SORBIFOLIA 'SEM'	FALSE SPIREA 'SEM'	31	3 GAL.	POTTED

LEGEND

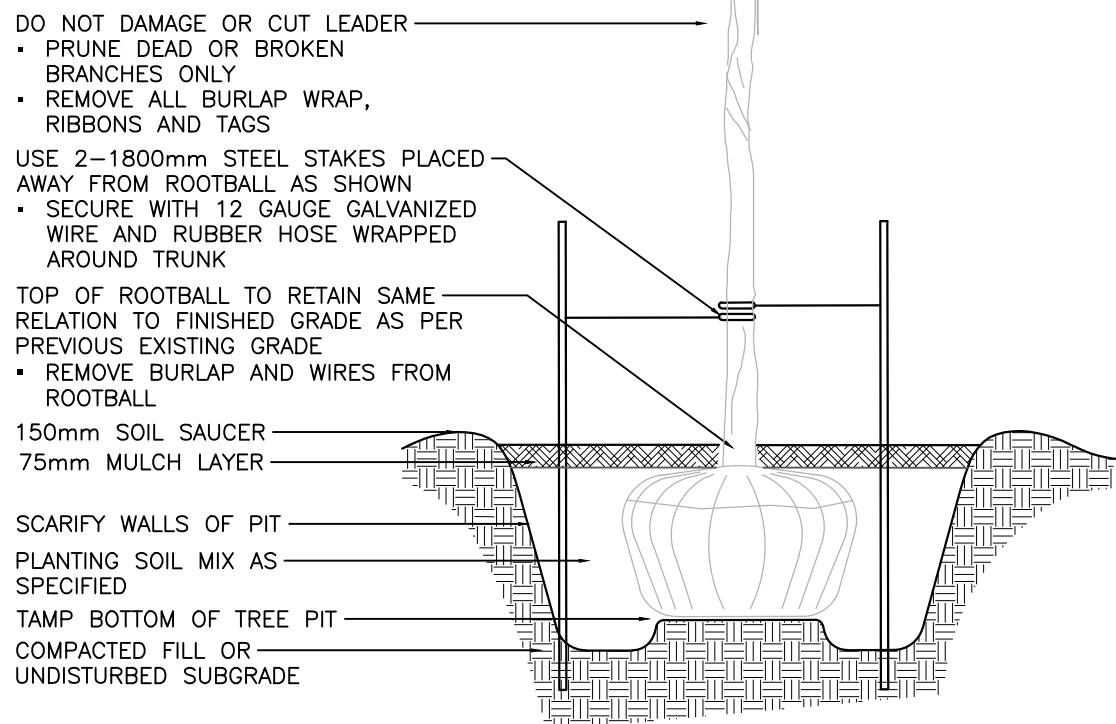

1 TREE PLANTING N.T.S

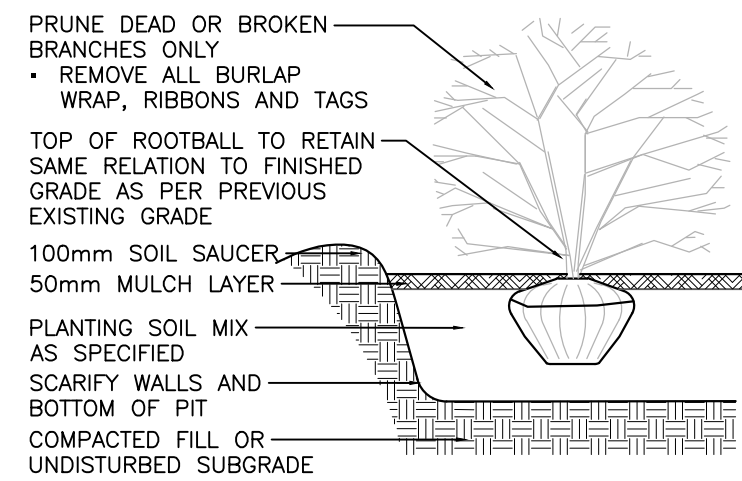

2 SHRUB PLANTING N.T.S

SOMA PRO DESIGNS - BCIN# 33578
2277 PROSPECT AVE.
OTTAWA, ON. K1H 7G2

FERNANDO MATOS - BCIN# 22431
613-884-4425

QUALIFICATION INFO
SMALL BUILDINGS
The undersigned has reviewed and taken responsibility for this design, and has the qualifications and meets the requirements set out in the Ontario Building Code to be a designer.

RESPONSIBILITIES:
DO NOT SCALE DRAWINGS
ALL DESIGN AND CONSTRUCTION TO BE IN ACCORDANCE WITH THE ONTARIO BUILDING CODE 2012
ALL CONTRACTORS MUST WORK IN ACCORDANCE WITH ALL LAWS, REGULATIONS AND BYLAWS HAVING JURISDICTION
IT IS THE RESPONSIBILITY OF THE APPROPRIATE CONTRACTOR TO CHECK AND VERIFY ALL DIMENSIONS ON SITE AND REPORT ALL ERRORS AND OMISSIONS TO THE ARCHITECT/DRAWER
COPYRIGHT RESERVED

Landscape Architecture
Urban Design
Site Planning
Restoration and Park Planning
Project Management

C S W

319 McRae Avenue, Suite 502, Ottawa, Ontario K1Z 6L8
Tel: (613) 729-4306

65 ACACIA AVE.
2 NEW 3 STOREY SEMI-DETACHED DWELLINGS
LOT DIVISION

CLIENT: SIMON SAAB
1296 KILBORN AVE
OTTAWA, ONTARIO
K1H 6L3

PROJECT: 65 ACACIA
OTTAWA, ONTARIO
K1M 0P5

9		
8		
7		
6		
5		
4		
3		
2	ISSUED FOR REVIEW	07/02/18
1	ISSUED FOR REVIEW	10/01/17
NO.	REVISION/ISSUE	MDY

LANDSCAPE PLAN

DRAWN BY: SHI/NL

DATE: October 2017

SCALE: AS SHOWN

SHEET:
L1