


**LEGEND**  
 [Symbol] EROSION CONTROL FENCE PER OPSD 219.130

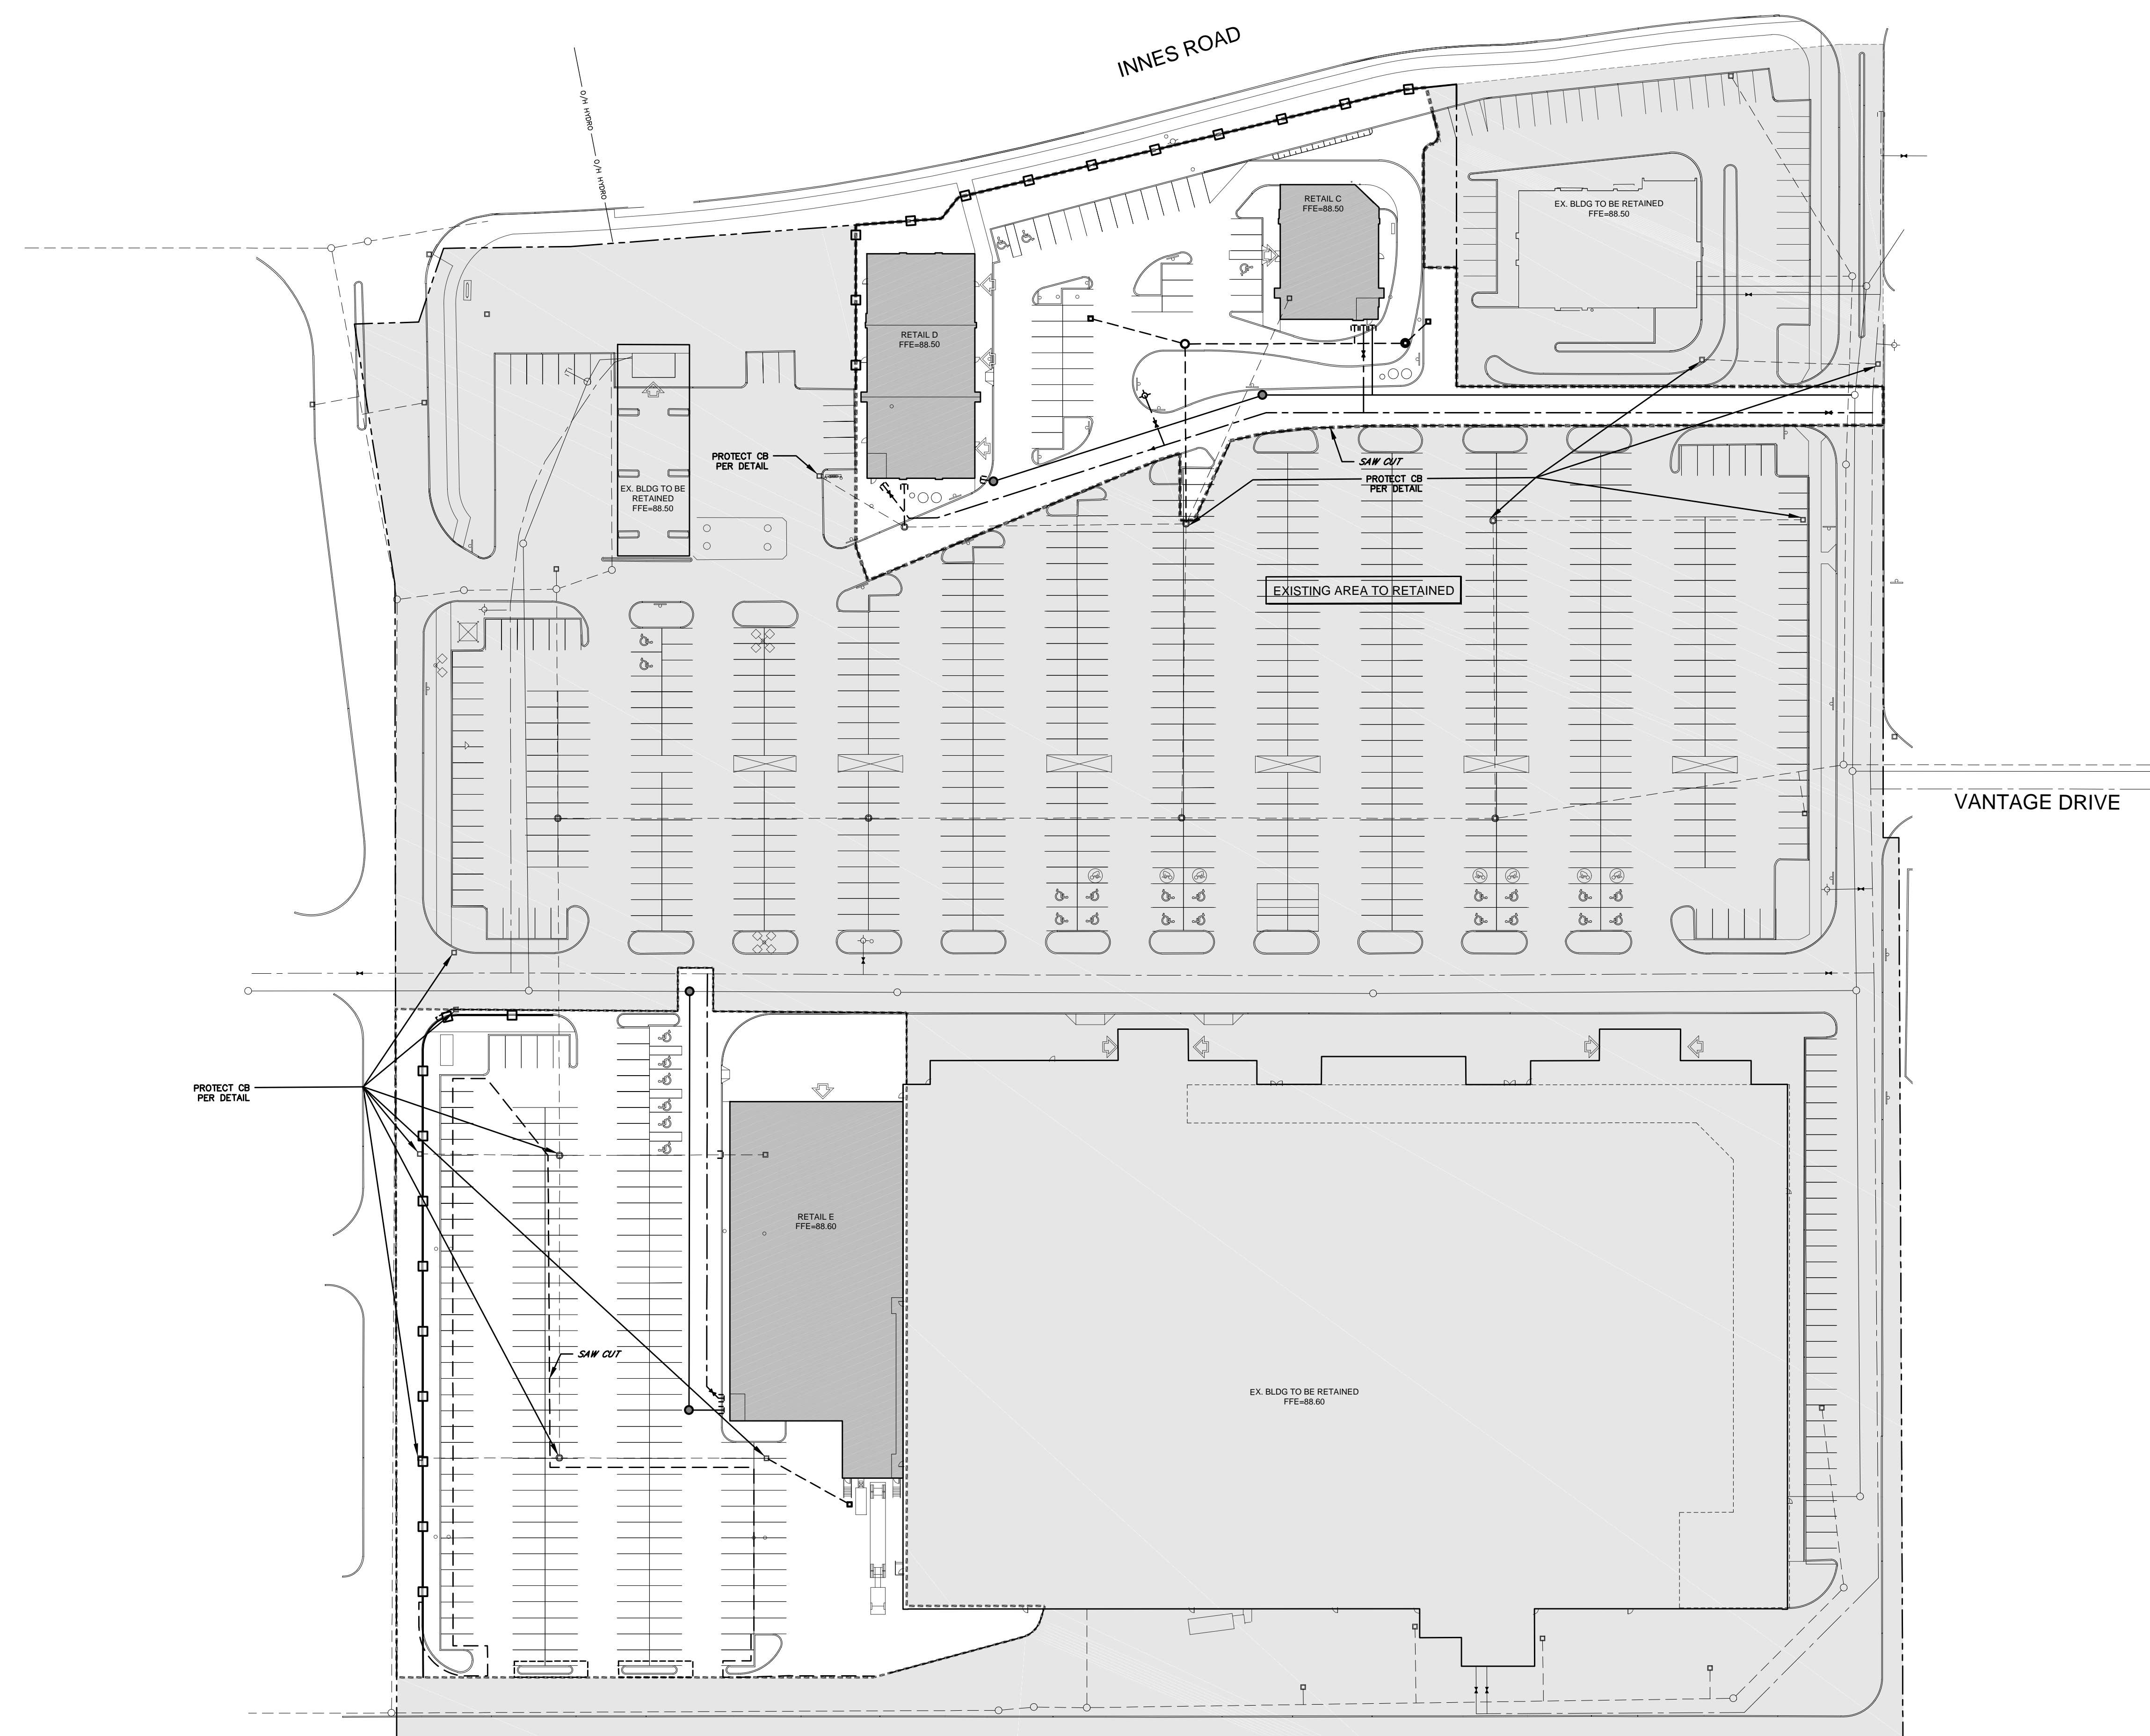

**NOT FOR CONSTRUCTION**

**TOPOGRAPHIC INFORMATION**  
 TOPOGRAPHIC INFORMATION PROVIDED BY SPEIGHT, VAN NOSTRAND & GIBSON LIMITED  
 PROJ. NO. 011-0387  
 DATED MAY 15, 2016

**SITE PLAN INFORMATION**  
 SITE PLAN PROVIDED BY TURNER FLEISCHER ARCHITECTS INC.  
 PROJ. NO. 02-1029-2326  
 DATED AUGUST 4, 2017

**GEOTECHNICAL STUDY**  
 GEOTECHNICAL RECOMMENDATIONS PROVIDED BY  
 PROJ. NO.  
 DATED

**SITE SERVICING AND STORMWATER MANAGEMENT STUDY**  
 SERVICING AND STORMWATER MANAGEMENT RECOMMENDATIONS PROVIDED BY DSEL  
 PROJ. NO. 17-961  
 DATED SEPTEMBER 2017

**BENCH MARK**  
 ELEVATIONS ARE BASED ON THE CANADIAN GEODETIC DATUM AND WERE DERIVED FROM CITY OF OTTAWA BENCH MARK NCC 228  
 ELEV=86.486m

No.	BY	YY.MM.DD	DESCRIPTION
1.	A.J.G.	17.09.29	ISSUED FOR MUNICIPAL REVIEW

PROJECT No. 17-961

REVIEWED BY  
 [Signature]  
 2017-09-29 #17-961

**EROSION CONTROL PLAN**  
**4270 INNES ROAD** © DSEL

**CHOICE PROPERTIES** 22 St. Clair Avenue, Suite 500  
 Toronto, Ontario, M4T 2S5

**DSEL** 120 Iber Road Unit 103  
 Stittsville, Ontario, K2S 1E9  
 Tel. (613) 836-0856  
 Fax. (613) 836-7183  
 www.DSEL.ca

DESIGNED BY: A.J.G.	CHECKED BY: A.J.G.	A.D.F.	DRAWING NO. EC-1	SHEET NO. 6 of 7
SCALE: 1:600	DATE: SEPTEMBER 2017			

PLEASE REFER TO DRAWING DS-1 FOR NOTES

D07-12-XX-XXXX