


FRONT ELEVATION

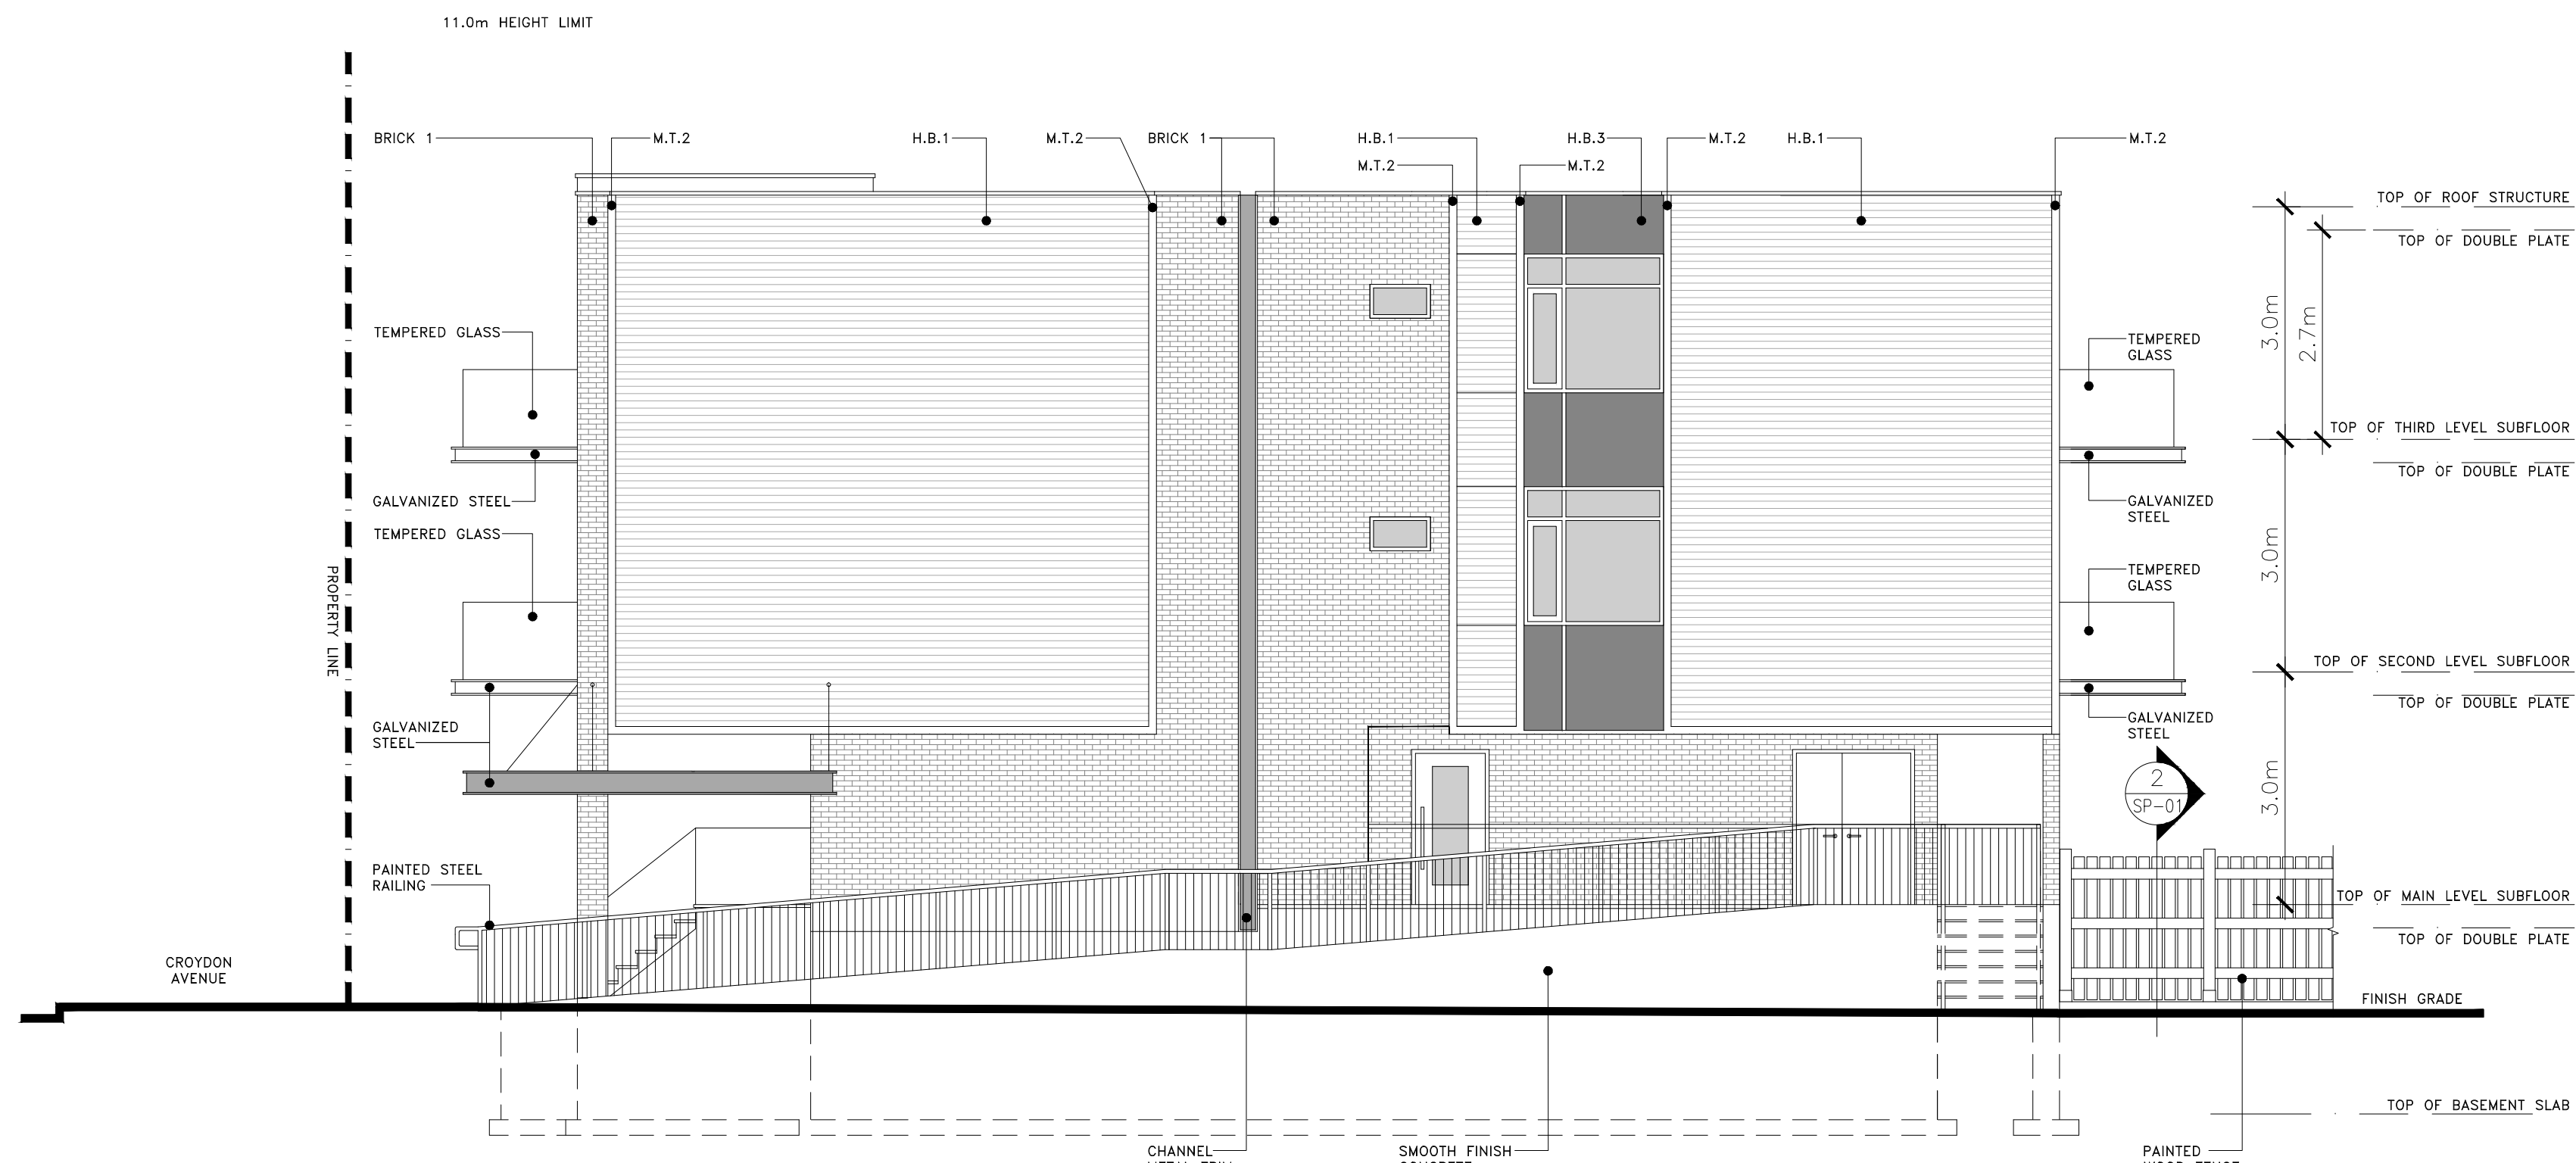


RIGHT SIDE ELEVATION

- LEGEND:
- BRICK 1 PATTERN: RUNNING BOND  
MANUFACTURER: MERIDIAN BRICK  
COLOUR: WILLIAMSBURG MK II
  - H.B.1 HARDEPLANK LAP SIDING  
MANUFACTURER: JAMESHARDIE  
COLOUR: AGED PEWTER
  - H.B.2 HARDEPANEL VERTICAL SIDING  
MANUFACTURER: JAMESHARDIE  
COLOUR: COBBLE STONE
  - H.B.3 HARDEPANEL VERTICAL SIDING  
MANUFACTURER: JAMESHARDIE  
COLOUR: IRON GRAY
  - M.T.1 NOT USED
  - M.T.2 PREFINISHED ALUMINUM TRIM  
COLOUR: CHARCOAL BLACK

APPROVED  REFUSED

THIS \_\_\_\_ DAY OF \_\_\_\_\_, 20\_\_

DERRICK MOODIE  
MANAGER, DEVELOPMENT REVIEW - WEST  
PLANNING, INFRASTRUCTURE & ECONOMIC  
DEVELOPMENT DEPARTMENT, CITY OF OTTAWA

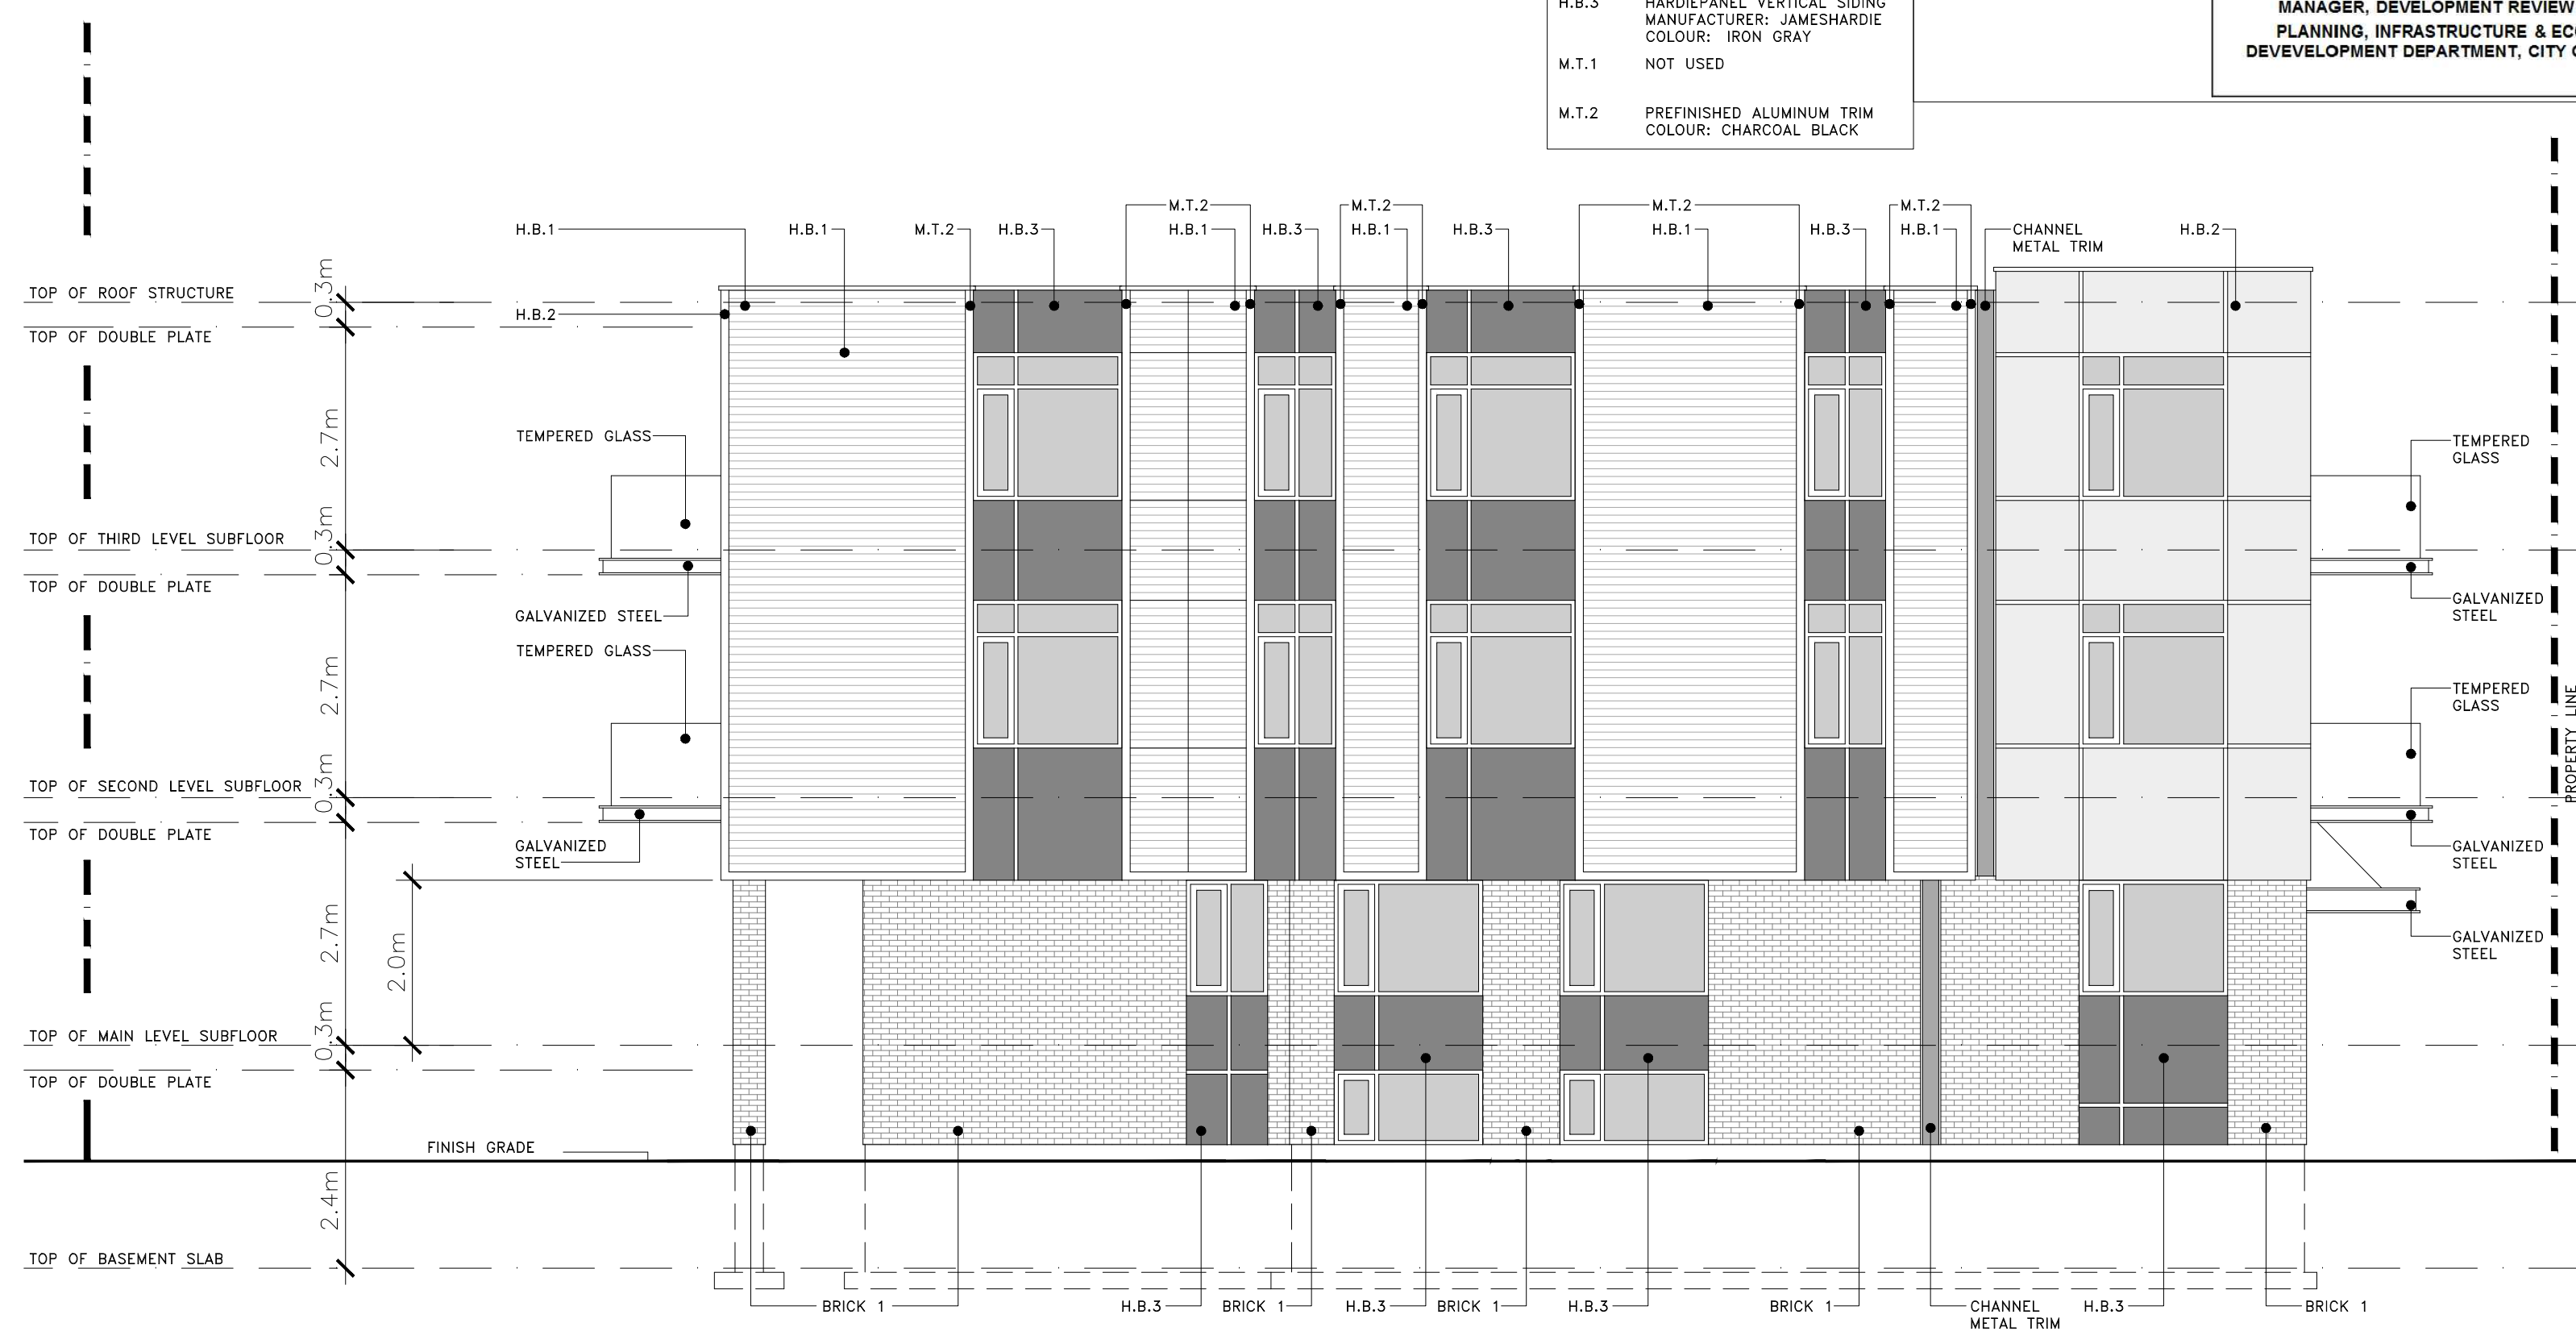

LEFT SIDE ELEVATION



11			
10			
09			
08			
07	FOR FORTH SUBMISSION	PE	FEB 23 2018
06			
05	FOR SECOND SUBMISSION	PE	NOV 17 2017
04	FOR SITE PLAN APPROVAL	PE	JULY 14 2017
03	FOR COORDINATION		JUNE 28 2017
02	FOR REVIEW		MAY 04 2017
01	FOR REVIEW	PE	APRIL 26 2017
No.	REVISIONS	BY	DATE

NOT AUTHENTIC UNLESS SIGNED AND DATED

© 2018-2017 P<sup>2</sup> Concepts Ltd. All rights reserved. No part of this drawing may be reproduced without written permission.

CONSULTING ENGINEERS

STRUCTURAL

MECHANICAL

ELECTRICAL

DESIGNED BY: P.E.  
 DRAWN BY:  
 APPROVED BY: O.M.

PROJECT

351 CROYDON AVENUE

DRAWING TITLE

EXTERIOR ELEVATIONS

PROJECT NO. 0205  
 DATE JULY 14, 2017