



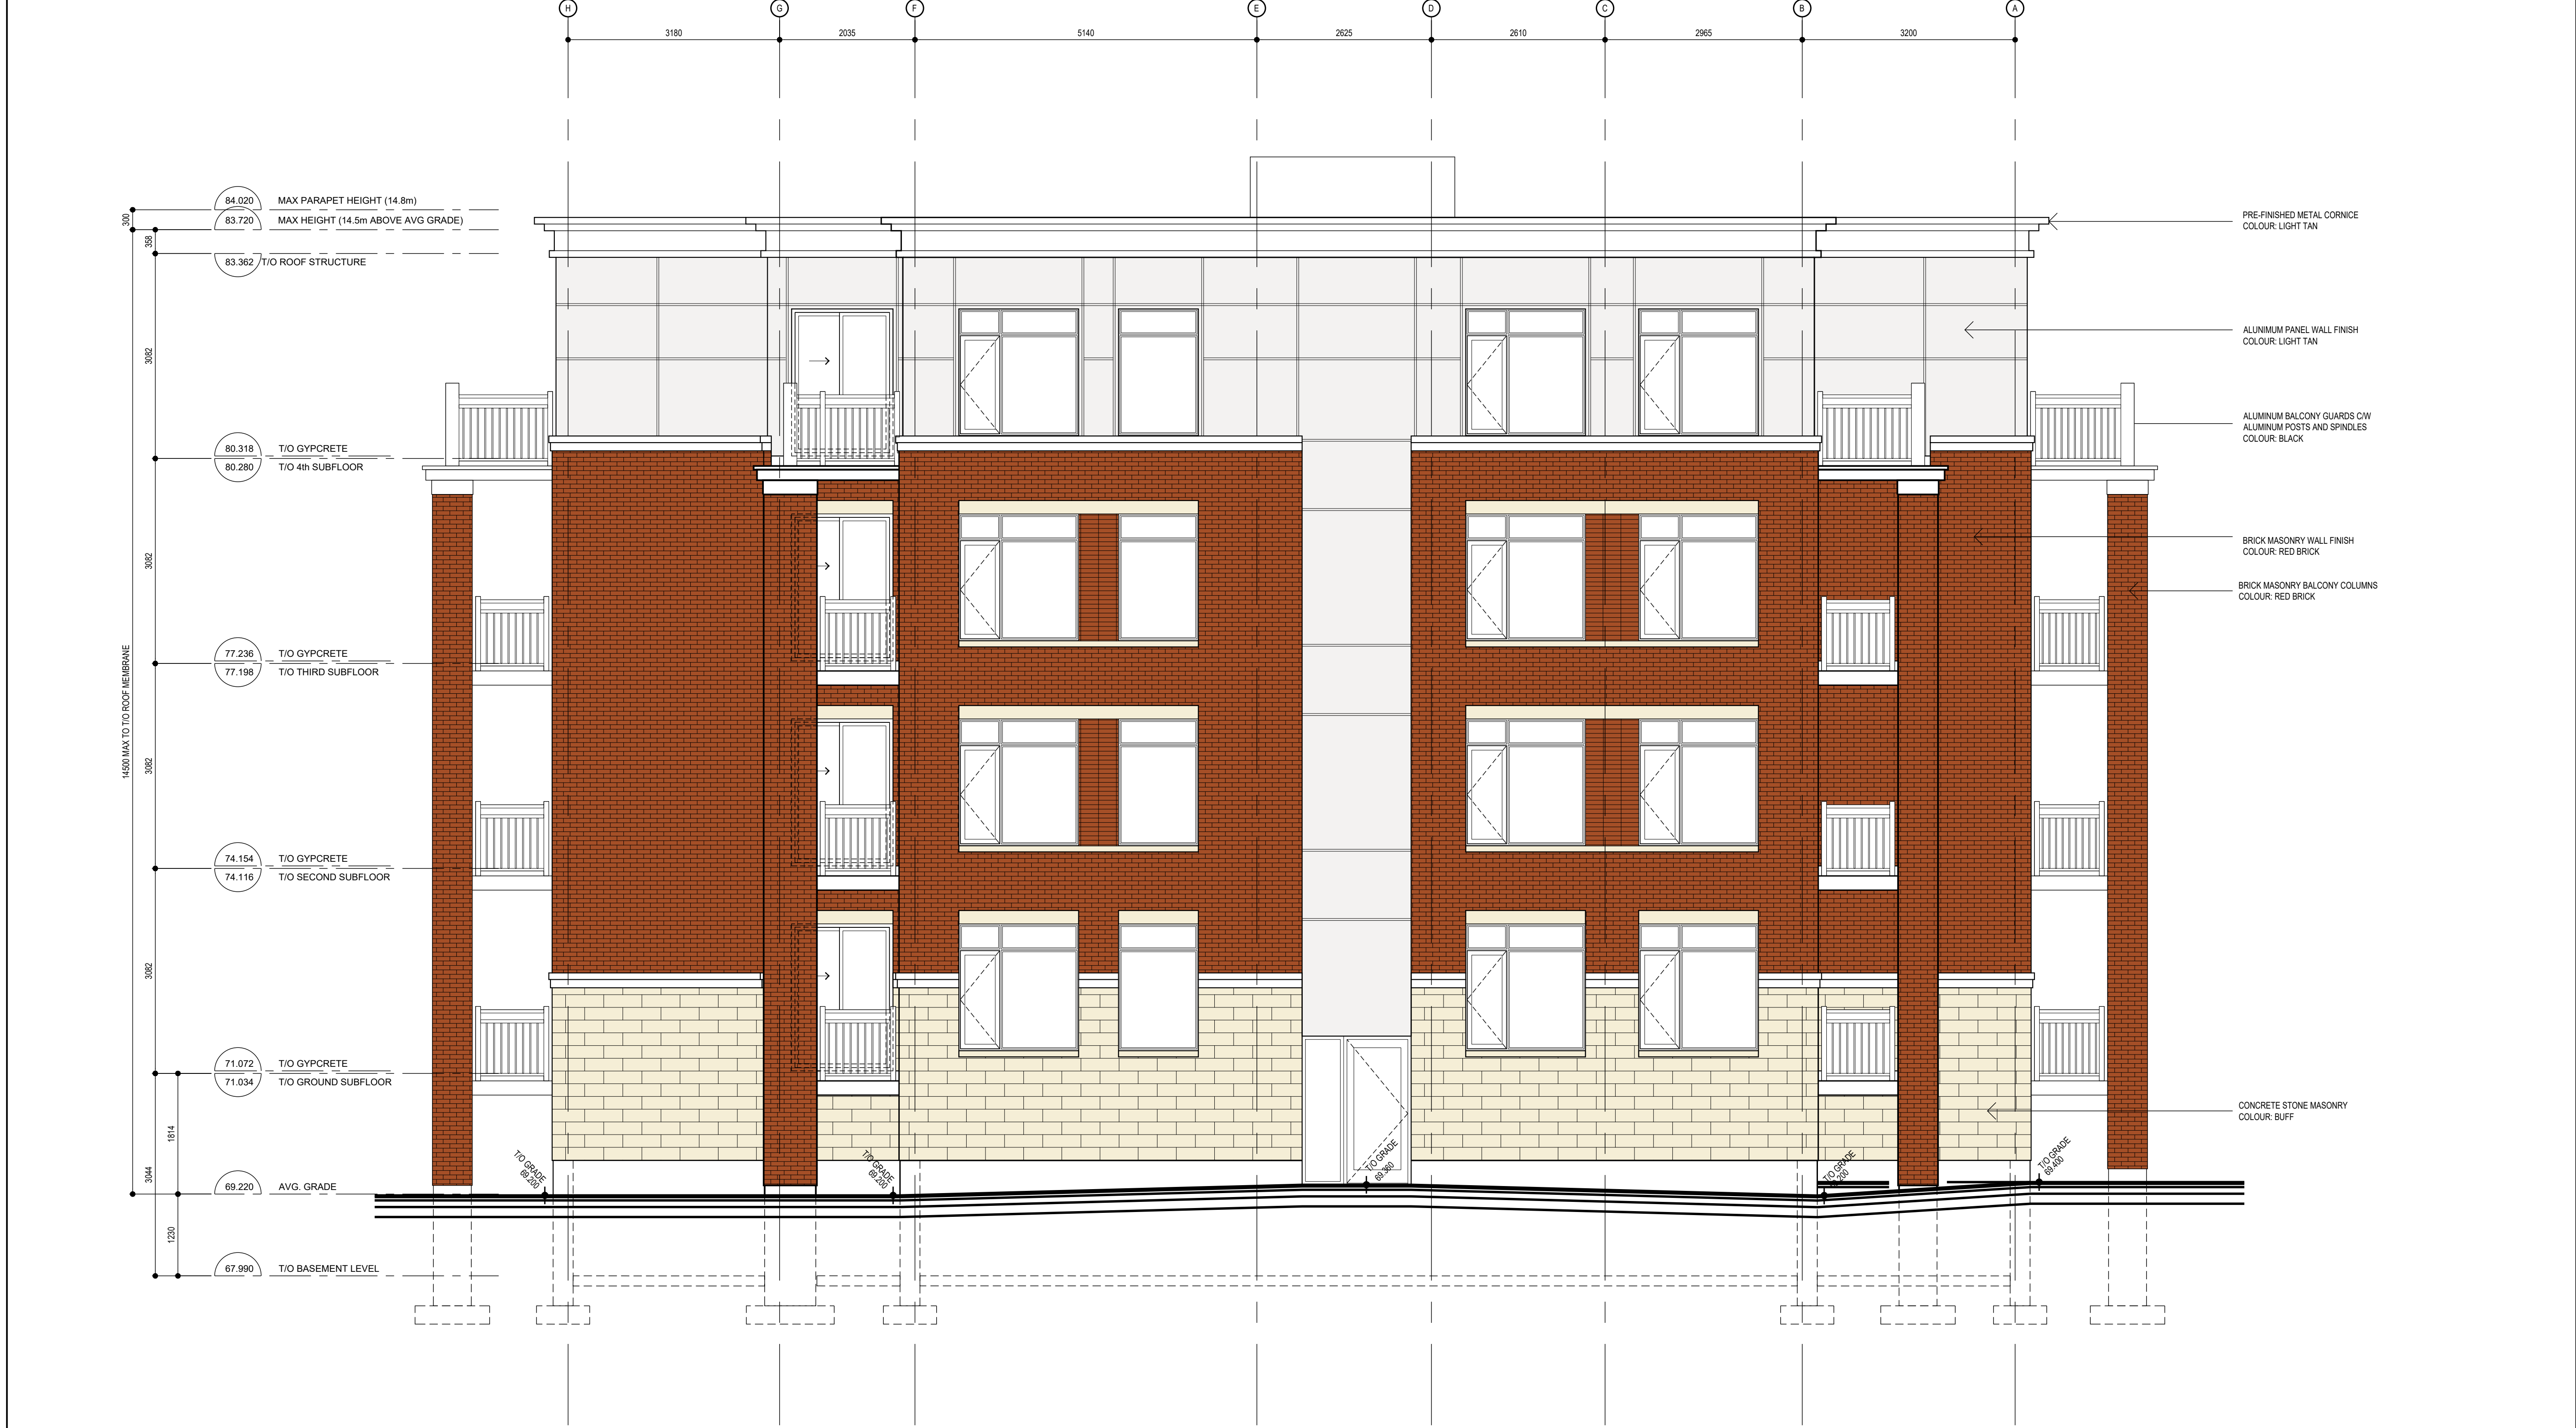

1 REAR ELEVATION
SCALE 1:50


It is the responsibility of the appropriate Contractor to check and verify all dimensions on site and report all errors and/or omissions to the Architect.
All Contractors must comply with all pertinent codes and by-laws.
All dimensions are measured from face of stud to face of stud unless indicated otherwise.
Do not scale drawings.
This drawing may not be used for construction until signed.

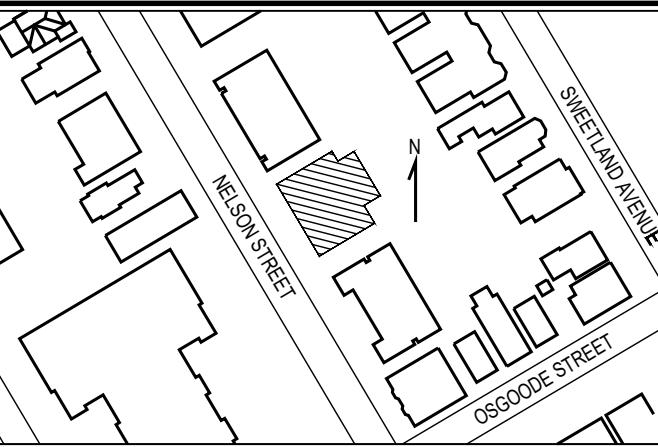

APPROVED ☐ REFUSED ☐
THIS ____ DAY OF _____, 20__
DOUGLAS JAMES, MCIP, RPP, MANAGER
DEVELOPMENT REVIEW CENTRAL,
PLANNING, INFRASTRUCTURE AND ECONOMIC
DEVELOPMENT DEPARTMENT, CITY OF OTTAWA

07 MAR 16 2018 ISSUED TO NOVATECH
06 FEB 26 2018 ISSUED FOR STRUCTURAL
05 FEB 16 2018 ISSUED FOR NOVATECH
04 OCT 27 2017 ISSUED FOR SITE PLAN APPROVAL
03 AUG 25 2017 ISSUED TO STRUCTURAL
02 JULY 21 2017 ISSUED TO NOVATECH
01 FEB 14 2017 ISSUED FOR REVIEW

no	date	revision
----	------	----------

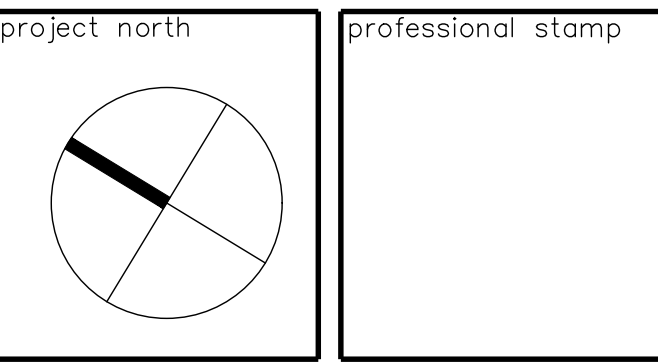

**ALCAIDE
WEBSTER**
ARCHITECTS INC
202-1320 Carling Avenue
Ottawa, ON K1Z 7K8 www.awa-arch.ca
ARCHITECTURE PLANNING
DESIGN BUILD PROJECT MANAGEMENT

consultant
FARLEY, SMITH & DENIS - SURVEYOR
DAIDO - STRUCTURAL
QUADRANT - MECHANICAL & ELECTRICAL
PATERSON GROUP - GEOTECHNICAL
NOVATECH - CIVIL, LANDSCAPING, & PLANNING

project
**355, 357, 359 & 361
NELSON STREET**
A.F. MARTINS CONSTRUCTION
NELSON STREET, OTTAWA, ON

drawn MH, AB checked VA

date MAR 16 2018 project no. 16-18

drawing title
REAR ELEVATION (EAST)

revision drawing no. A303