
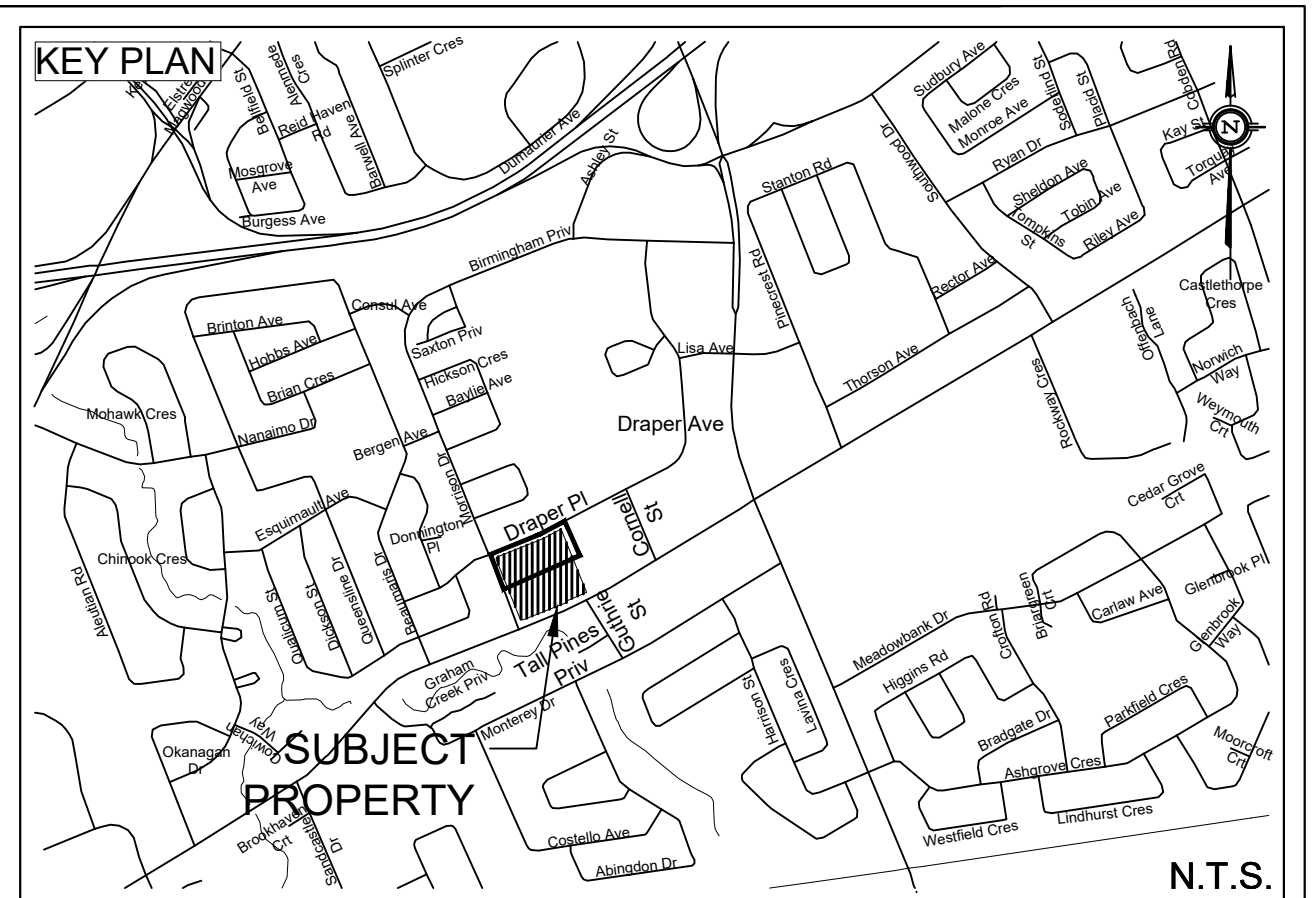


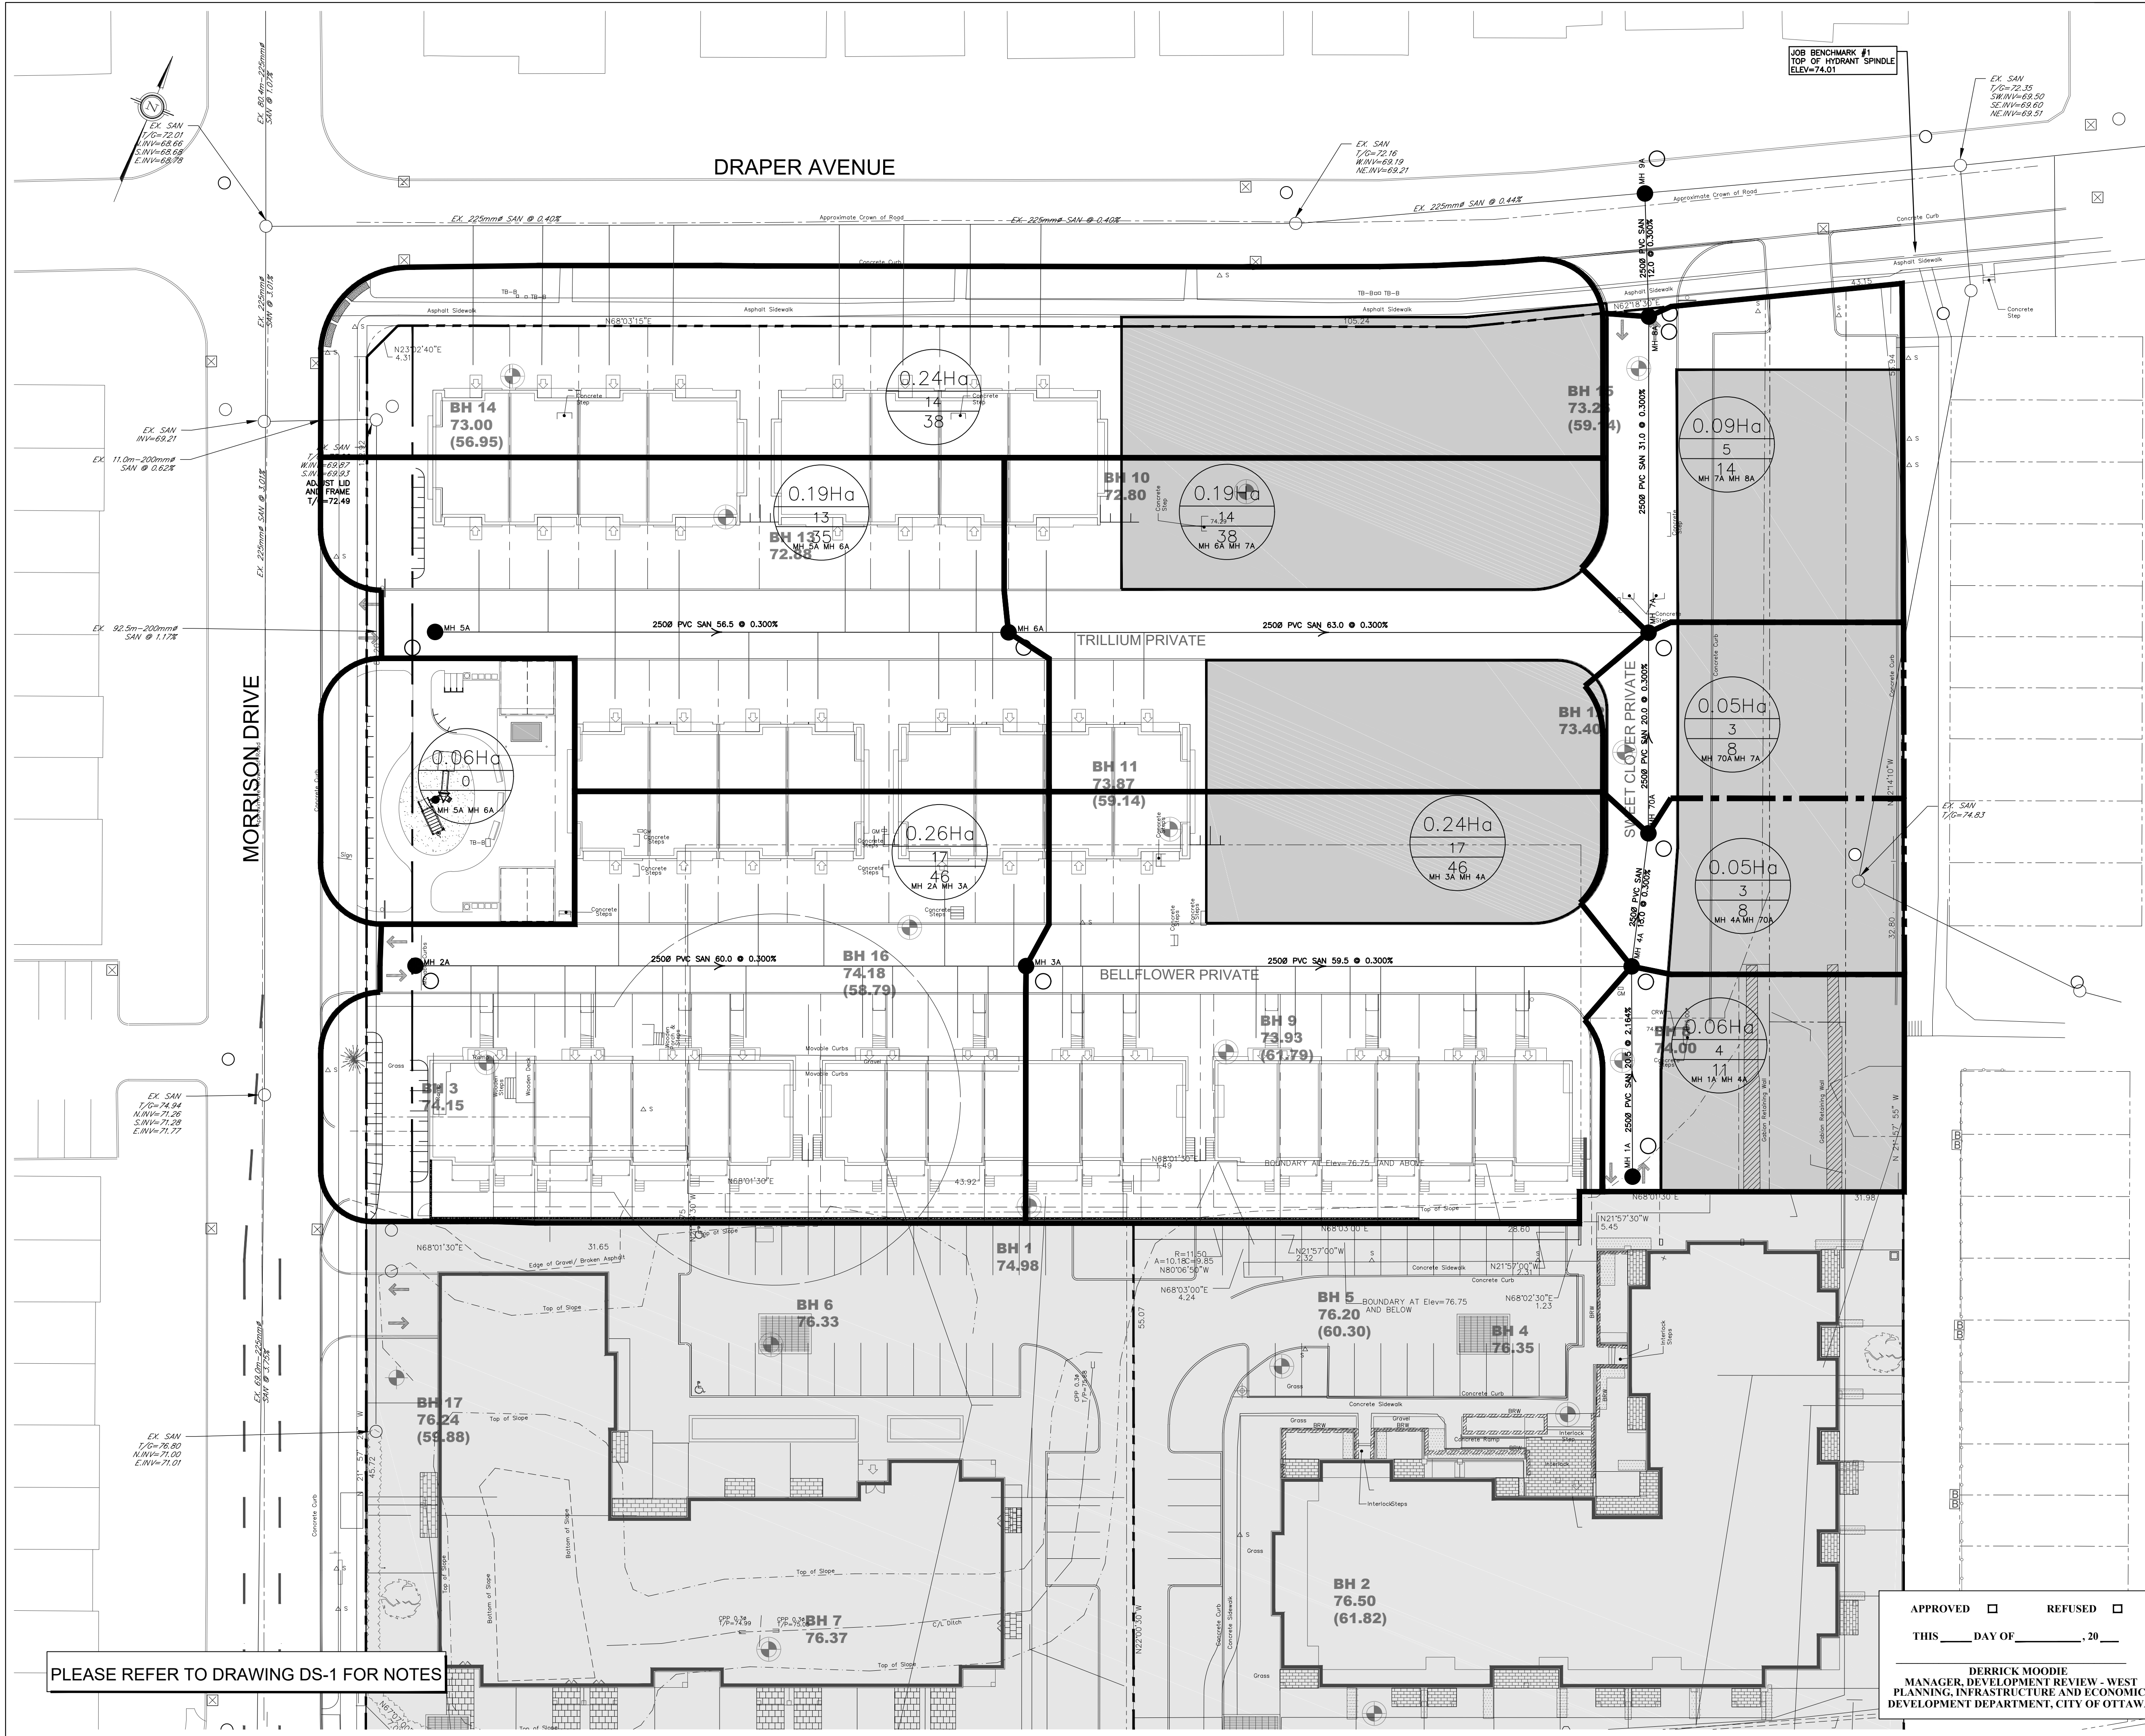

**LEGEND**

--- PROPERTY LINE  
--- PROPOSED SANITARY SEWER  
--- DRAINAGE DIVIDE

1.00Ha  
10  
25  
MH 1 MH 2

AREA ID  
NUMBER OF UNITS  
POPULATION  
UPSTREAM MANHOLE ID TO  
DOWNSTREAM MANHOLE ID

**NOT FOR CONSTRUCTION**

**TOPOGRAPHIC INFORMATION**  
TOPOGRAPHIC INFORMATION PROVIDED BY ANNIS, O'SULLIVAN, VOLLEBEKK LTD.  
PROJ. NO. 19336-17  
DATED MAY 16, 2017

**SITE PLAN INFORMATION**  
SITE PLAN PROVIDED BY RODERICK LAHEY ARCHITECTS  
PROJ. NO. 1020  
RECEIVED MARCH 12, 2018

**GEOTECHNICAL STUDY**  
GEOTECHNICAL RECOMMENDATIONS PROVIDED BY PATERSON GROUP INC.  
PROJ. NO. PG1630-3  
DATED NOVEMBER 28, 2017 REVISION 1

**SITE SERVICING AND STORMWATER MANAGEMENT STUDY**  
SERVICING AND STORMWATER MANAGEMENT RECOMMENDATIONS PROVIDED BY DSEL  
PROJ. NO. 17-927  
DATED MARCH 2018

**BENCH MARK**  
TOP OF FIRE SPINDLE LOCATED NORTH EAST OF THE SUBJECT SITE  
ELEV=74.01m

| No. | BY     | YY.MM.DD | DESCRIPTION                    |
|-----|--------|----------|--------------------------------|
| 4   | A.J.G. | 18.03.23 | ISSUED FOR MUNICIPAL REVIEW    |
| 3   | A.J.G. | 17.11.28 | ISSUED FOR GEOTECHNICAL REVIEW |
| 2   | A.J.G. | 17.11.17 | ISSUED FOR MUNICIPAL REVIEW    |
| 1   | A.J.G. | 17.06.14 | ISSUED FOR MUNICIPAL REVIEW    |

**PROJECT No. 17-927**

**SANITARY DRAINAGE PLAN - SUBCATCHMENTS**  
FRESH TOWNS - 2710 DRAPER AVENUE PHASE 3-1 © DSEL

**GREATWISE DEVELOPMENT**

**DSEL**  
david schaeffer engineering ltd  
SINCE 1978

**APPROVED** ☐ **REFUSED** ☐  
THIS \_\_\_\_ DAY OF \_\_\_\_, 20\_\_

**DERRICK MOODIE**  
MANAGER, DEVELOPMENT REVIEW - WEST  
PLANNING, INFRASTRUCTURE AND ECONOMIC  
DEVELOPMENT DEPARTMENT, CITY OF OTTAWA

120 Iber Road Unit 103  
Stittsville, Ontario, K2S 1E9  
Tel. (613) 836-0856  
Fax. (613) 836-7183  
www.DSEL.ca

DRAWN BY: A.W.T. CHECKED BY: A.D.F. DRAWING NO. SHEET NO.  
DESIGNED BY: A.J.G. CHECKED BY: R.D.F.  
SCALE: 1:300 DATE: MARCH 2018 **SAN-1** **3 of 3**