




1 EAST ELEVATION

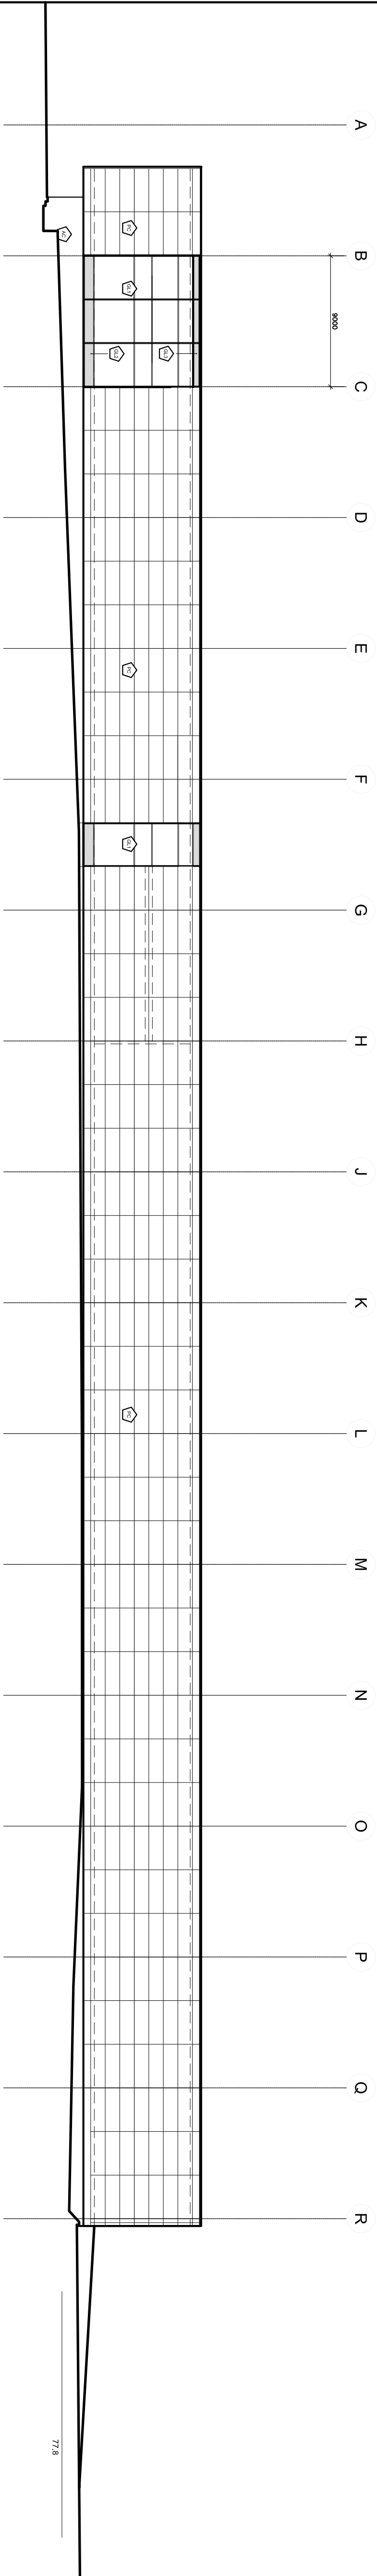

2 WEST ELEVATION

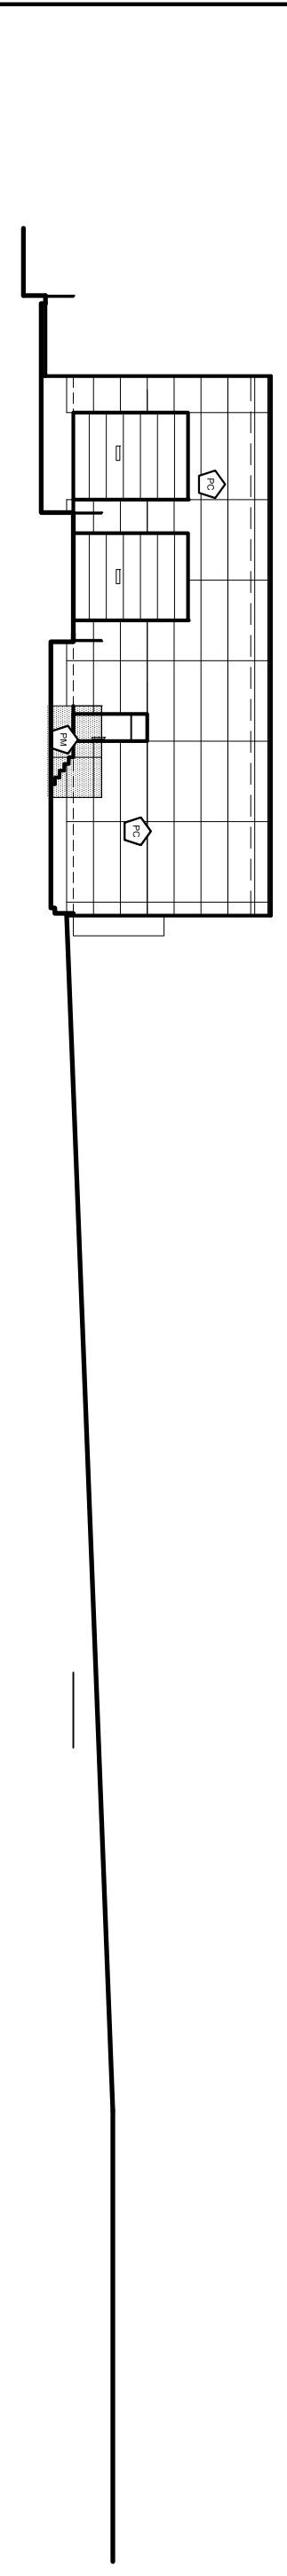

3 SOUTH ELEVATION

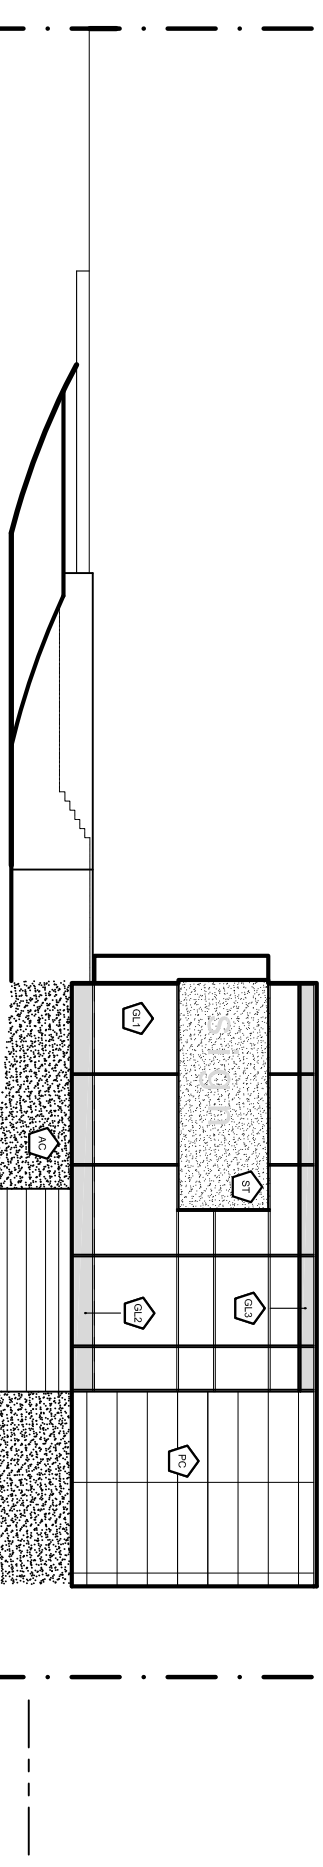

4 NORTH ELEVATION

**GENERAL NOTES**

- THE CONTRACTOR SHALL CHECK AND VERIFY ALL DIMENSIONS ON SITE AND REPORT ALL DISCREPANCIES TO THE ARCHITECT.
- DO NOT SCALE DRAWINGS.
- ALL WORK SHALL COMPLY WITH THE ONTARIO BUILDING CODE AND THE REQUIREMENTS OF ALL AUTHORITIES HAVING JURISDICTION.
- THIS DRAWING IS THE EXCLUSIVE PROPERTY OF CHRISTOPHER SIMMONS ARCHITECT INC. COPYRIGHT RESERVED.

- CLEAR VISION GLAZING
- SPANDREL PANEL GLAZING - COLOUR A
- SPANDREL PANEL GLAZING - COLOUR B
- STONE PANEL
- PERFORATED METAL PANEL
- PRECAST CONCRETE PANEL
- ARCHITECTURAL CONCRETE

No.	DATE	DESCRIPTION	PROJECT NORTH
01		SITE PLAN APPROVAL	02/28/2018

**Christopher Simmons Architect**  
 PROJECT: 2510 WALKLEY ROAD OTTAWA ONTARIO  
 THE ANNEXY / DECILES ST. OTTAWA, ON K1R8S3  
 413.567.2888 PHONE / 413.567.2128 FAX  
 csa@csaarch.com

DRAWING TITLE: BUILDING ELEVATIONS  
 DATE: FEBRUARY 2018  
 SCALE: 1/250  
 DRAWN BY: SPNS  
 JOB NO: 4484-12