



1 NORTH ELEVATION
SCALE: 1:100



2 SOUTH ELEVATION
SCALE: 1:100

NO.	REVISION	DATE
1	ISSUED FOR CITY REVIEW	NOV 28, 2016
2	ISSUED FOR CLIENT REVIEW	NOV 2, 2017
3	ISSUED FOR SITE PLAN APPROVAL	NOV. 30/17
4	ISSUED TO ADDRESS CIVIL COMMENTS	MAR. 20/18

LEGEND


- 01 MANUFACTURED STONE MASONRY
COLOUR: WHITE
- 02 PREFINISHED METAL SIDING
COLOUR: WHITE
- 03 RAISED SEAM METAL ROOFING
COLOUR: LIGHT GREY
- 04 PREFINISHED METAL
COLOUR: WHITE
- 05 WINDOWS AND DOORS
MATERIAL: COMMERCIAL ALUMINUM
COLOUR: CLEAR ANODIZED
- 06 PAINTED METAL DOOR & FRAME
COLOUR: WHITE
- 07 CEMENTICIOUS PARING
COLOUR: LIGHT GREY
- 08 EIFS WALL SYSTEM
COLOUR: WHITE

APPROVED ☐ REFUSED ☐
THIS ____ DAY OF _____, 20__

DON HERWEYER, MCIP, RPP
MANAGER, DEVELOPMENT REVIEW - SOUTH
PLANNING, INFRASTRUCTURE AND ECONOMIC
DEVELOPMENT DEPARTMENT, CITY OF OTTAWA

CONSTRUCTION

ONTARIO ASSOCIATION
OF ARCHITECTS
RALPH ALVANZEN BERG
LICENCE
43508


**Vandenberg & Wildeboer**
A • R • C • H • I • T • E • C • T • S
www.vwarchitects.ca Telephone: 613.287.0144 Facsimile: 613.271.8607 email: info@vwarchitects.ca
*THE OLD STONE LODGE *16 BARRACKBOURNE WAY *OTTAWA, ONTARIO *K2K 3H4

PROJECT TITLE
BARRHAVEN FELLOWSHIP CRC
3048 JOCKVALE RD, BARRHAVEN

DRAWING TITLE
ELEVATIONS

DESIGNED BY: RALPH VANDENBERG
DRAWN BY: MD
START DATE: JUNE 2015
SCALE: AS SHOWN
PROJECT NO. 1346

DRAWING NO.
A201

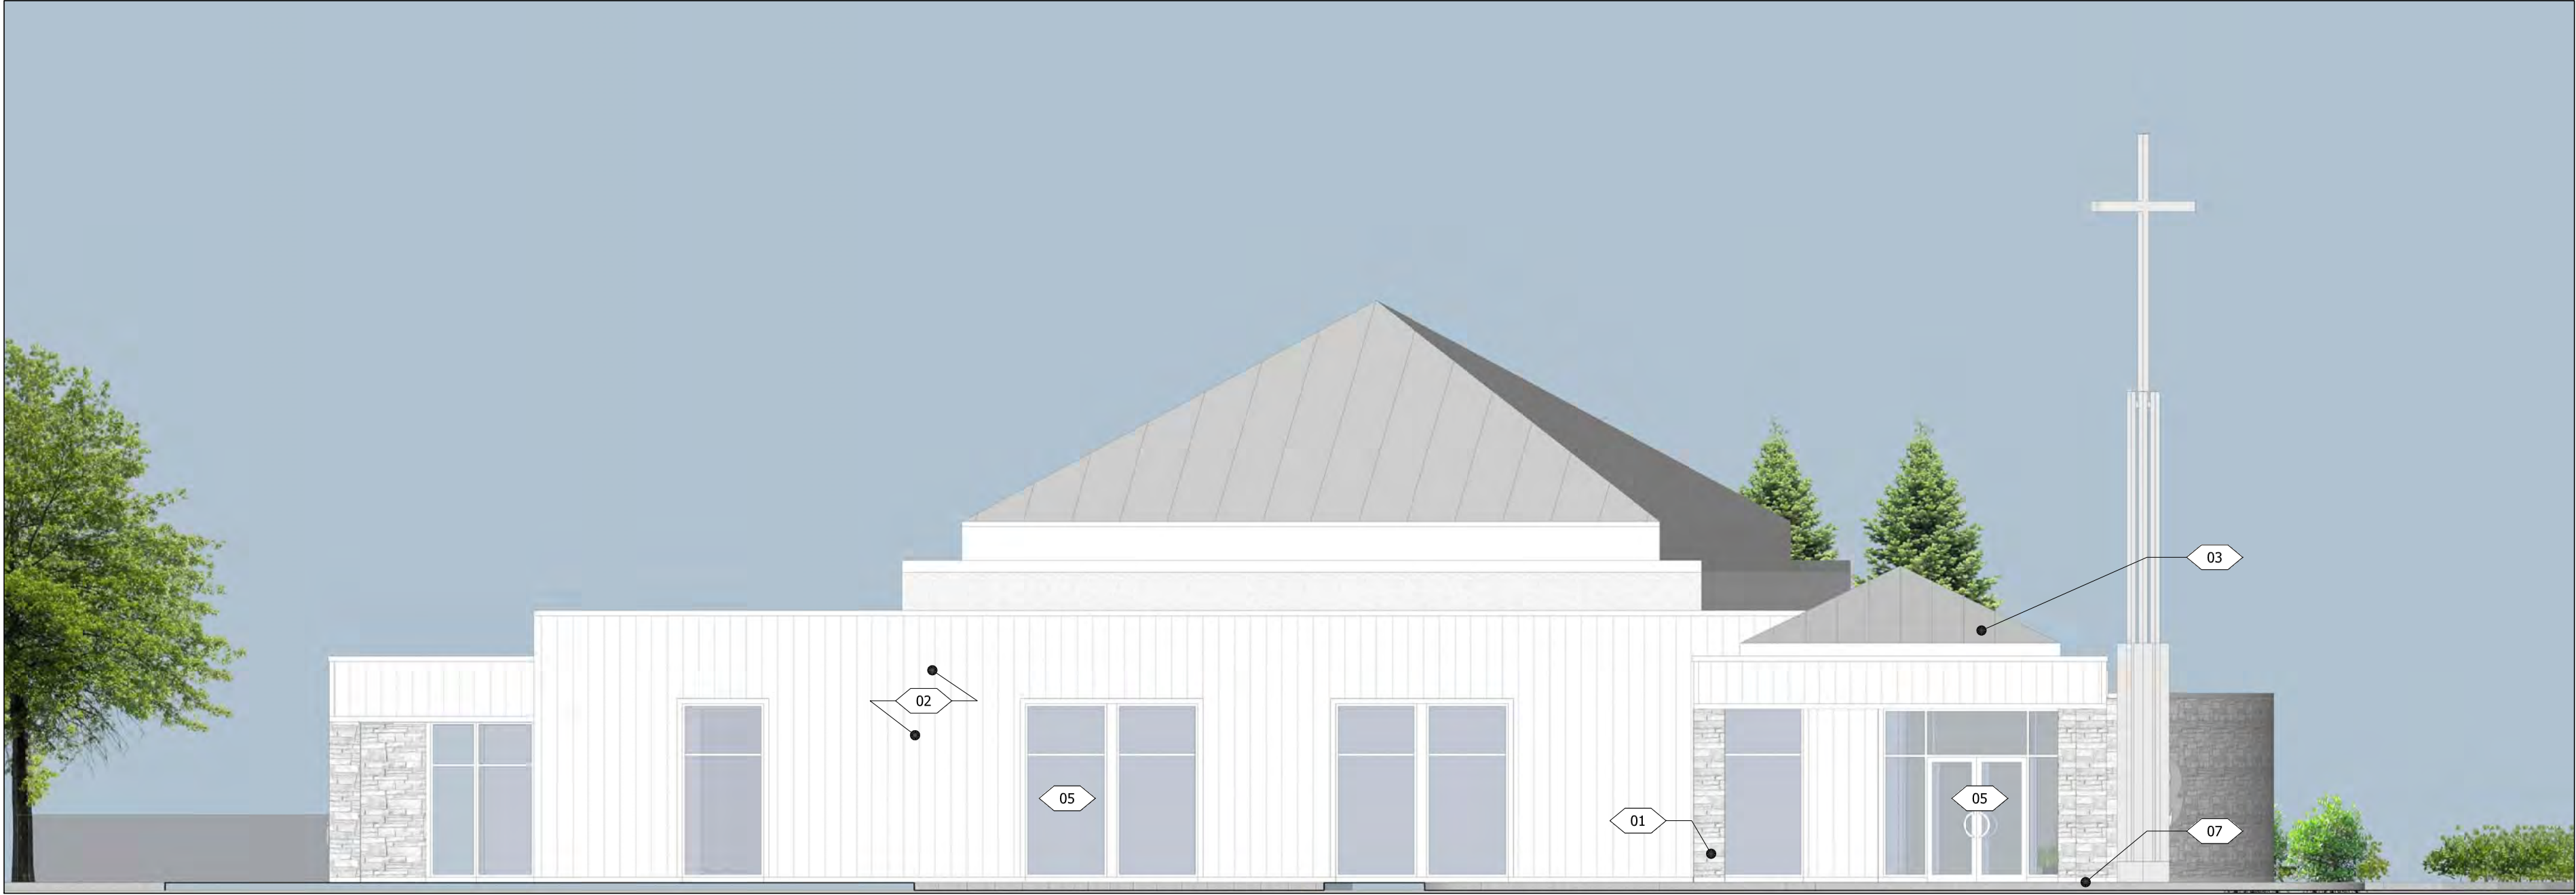

1 EAST ELEVATION
A202
SCALE: 1:100



2 WEST ELEVATION
A202
SCALE: 1:100


NO.	REVISION	DATE
1	ISSUED FOR CITY REVIEW	NOV 28, 2016
2	ISSUED FOR CLIENT REVIEW	NOV 2, 2017
3	ISSUED FOR SITE PLAN APPROVAL	NOV. 30/17
4	ISSUED TO ADDRESS CIVIL COMMENTS	MAR. 20/18

LEGEND

- 01 MANUFACTURED STONE MASONRY
COLOUR: WHITE
- 02 PREFINISHED METAL SIDING
COLOUR: WHITE
- 03 RAISED SEAM METAL ROOFING
COLOUR: LIGHT GREY
- 04 PREFINISHED METAL
COLOUR: WHITE
- 05 WINDOWS AND DOORS
MATERIAL: COMMERCIAL ALUMINUM
COLOUR: CLEAR ANODIZED
- 06 PAINTED METAL DOOR & FRAME
COLOUR: WHITE
- 07 CEMENTICIOUS PARGING
COLOUR: LIGHT GREY
- 08 EIFS WALL SYSTEM
COLOUR: WHITE

APPROVED ☐ REFUSED ☐
THIS ____ DAY OF _____, 20__

DON HERWEYER, MCIP, RPP
MANAGER, DEVELOPMENT REVIEW - SOUTH
PLANNING, INFRASTRUCTURE AND ECONOMIC
DEVELOPMENT DEPARTMENT, CITY OF OTTAWA

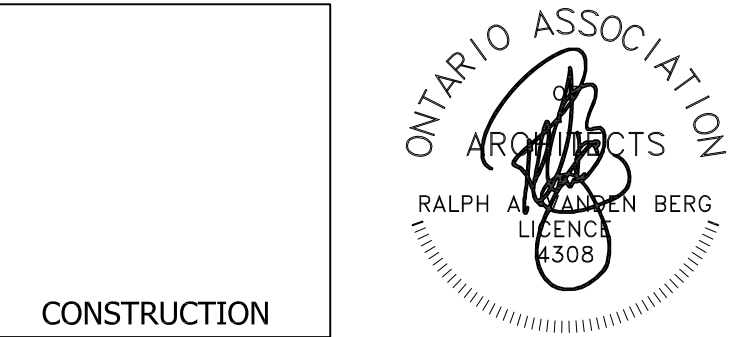

Vandenberg & Wildeboer
A • R • C • H • I • T • E • C • T • S

www.vandenberg.ca Telephone: 613.287.0144 Fax: 613.271.8607 email: info@vandenberg.ca
*188 OLD STONE LODGE *10 RABBITCROFT WAY *OTTAWA, ONTARIO *K2M 0P4

PROJECT TITLE

BARRHAVEN FELLOWSHIP CRC
3048 JOCKVALE RD, BARRHAVEN

DRAWING TITLE

ELEVATIONS

DESIGNED BY: RALPH VANDENBERG
DRAWN BY: MD
START DATE: JUNE 2015
SCALE: AS SHOWN
PROJECT NO. 1346

DRAWING NO.
A202