


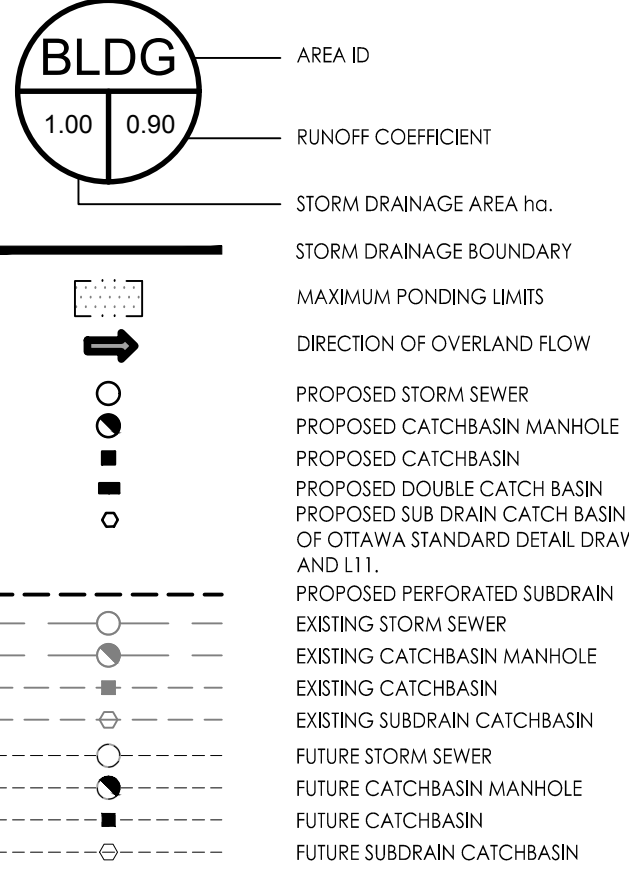

- BUILDING FOUNDATION DRAINS TO BE CONNECTED TO STORM SERVICE LATERALS.

SCHEDULE OF ROOF RELEASE RATES					
BUILDING	DRAIN TYPE	# DRAINS	100Yr Head (m)	100Yr Release Rate (L/s)	
BLDG H	WATTS ACCUFLOW (50% OPEN)	23	0.15	29.02	
BLDG J	WATTS ACCUFLOW (50% OPEN)	3	0.147	3.73	
BLDG K	WATTS ACCUFLOW (25% OPEN)	3	0.149	2.83	
BLDG N	WATTS ACCUFLOW (50% OPEN)	2	0.143	2.43	
BLDG M	WATTS ACCUFLOW (50% OPEN)	4	0.147	4.97	
BLDG L	WATTS ACCUFLOW (50% OPEN)	3	0.148	3.74	

13	REVISED AS PER CITY COMMENTS	MJS	KS	18.04.03
12	ISSUED FOR TENDER	MJS	DT	18.03.26
11	REVISED AS PER CITY COMMENTS	WAJ	DT	18.03.08
10	ISSUED FOR SPA	MJS	DT	17.10.20
9	ISSUED FOR ADDENDUM # 3	MJS	GR	17.05.04
8	ISSUED FOR ADDENDUM # 1	MJS	GR	17.04.28
7	ISSUED FOR TENDER	MJS	GR	17.04.12
6	ISSUED FOR TENDER	MJS	GR	17.03.29
5	REVISED AS PER CITY COMMENTS	MJS	DT	17.03.28
4	REVISED AS PER CITY COMMENTS	MJS	DT	17.03.03
3	REVISED SERVICING BLDG H3	MJS	DT	17.01.03
2	REVISED AS PER CITY COMMENTS	MJS	DT	16.12.07
1	ISSUED FOR SPA	MJS	DT	16.07.27

Revision By Appd. YY.MM.DD

File Name:	MJS	DT	MJS	16.06.30
	Dwn.	Chkd.	Dsgn.	YY.MM.DD

Permit-Seal

Client/Project
SMARTREIT

ORLEANS II DEVELOPMENT
2025 MER BLEUE ROAD
OTTAWA, ON, CANADA

Title
STORM DRAINAGE PLAN
PHASE 2

Project No. 160401242 Scale 1:1000
Drawing No. Sheet Revision

SD-1 6 of 7 13

