
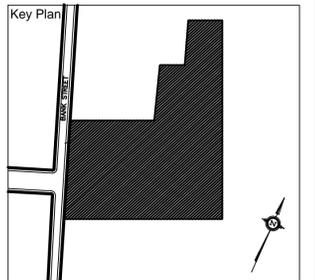


This drawing is the property of the Master Building Architect. The Architect is not responsible for the accuracy of the information shown on the other consultants drawings. Refer to the appropriate consultant drawing for their information prior to proceeding. This drawing shall not be scaled. Contractor to verify and check all dimensions and conditions on site prior to starting any work, and report to the Architect any discrepancy within the construction documents. Construction must conform to all applicable laws, codes and requirements of authorities having jurisdiction pertaining to this application. This drawing shall not be used for construction unless signed by the Architect.

M. Alkhadam  
M. Architect, BCO, LEED  
OAA, OBOA, RAIC, CSC, CAGBC.

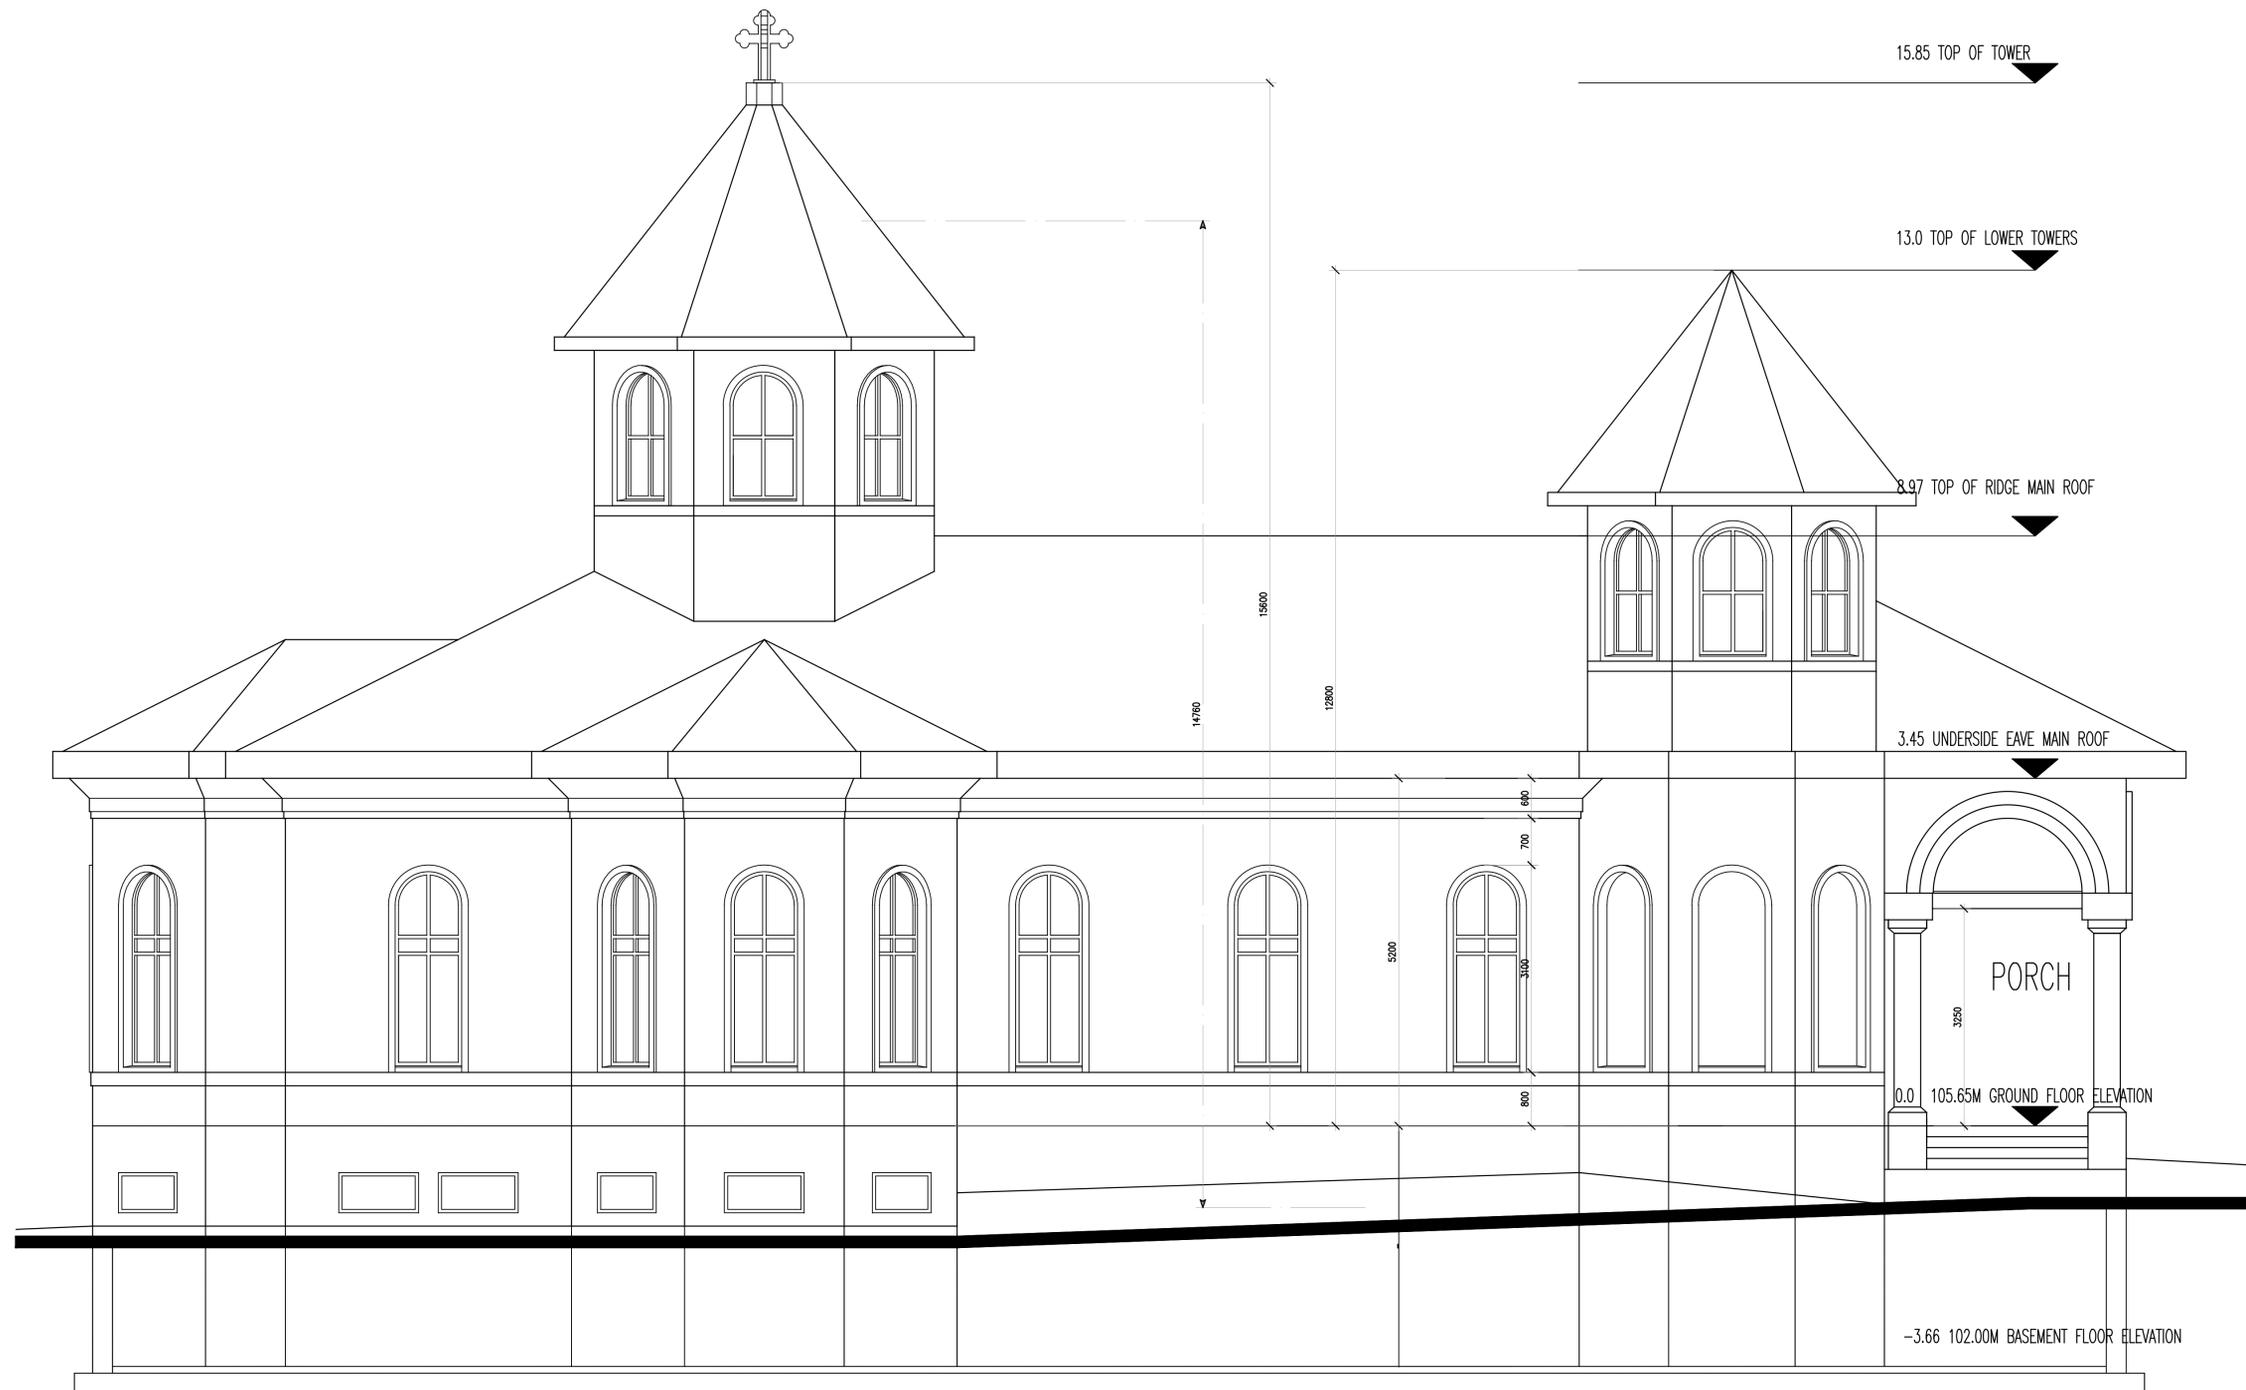

No	Date	Revision
1	2014, 10, 23	Issued for SPA
2	2015, 02, 25	Issued for SPA
3	2015, 10, 23	Issued for SPA

**SAINT NICHOLAS  
ROMANIAN  
ORTHODOX CHURCH**

Proposed Institutional Development

SPA Application #

Permit Application #

Address 4699 bank street  
Ottawa, Ontario

Project No. 1410

Scale: 1:50

Drawing North Elevation

Sheet Number

A304