


MARK	DATE	DESCRIPTION
1	Feb. 16/18	Issued for 50% Peer Review
2	April 11/18	Site Plan Control

Project Number 10053760
Original Issue 04/11/2018


Sheet Name
BUILDING ELEVATION - EAST

Sheet Number
A303


Project Status
Project Status

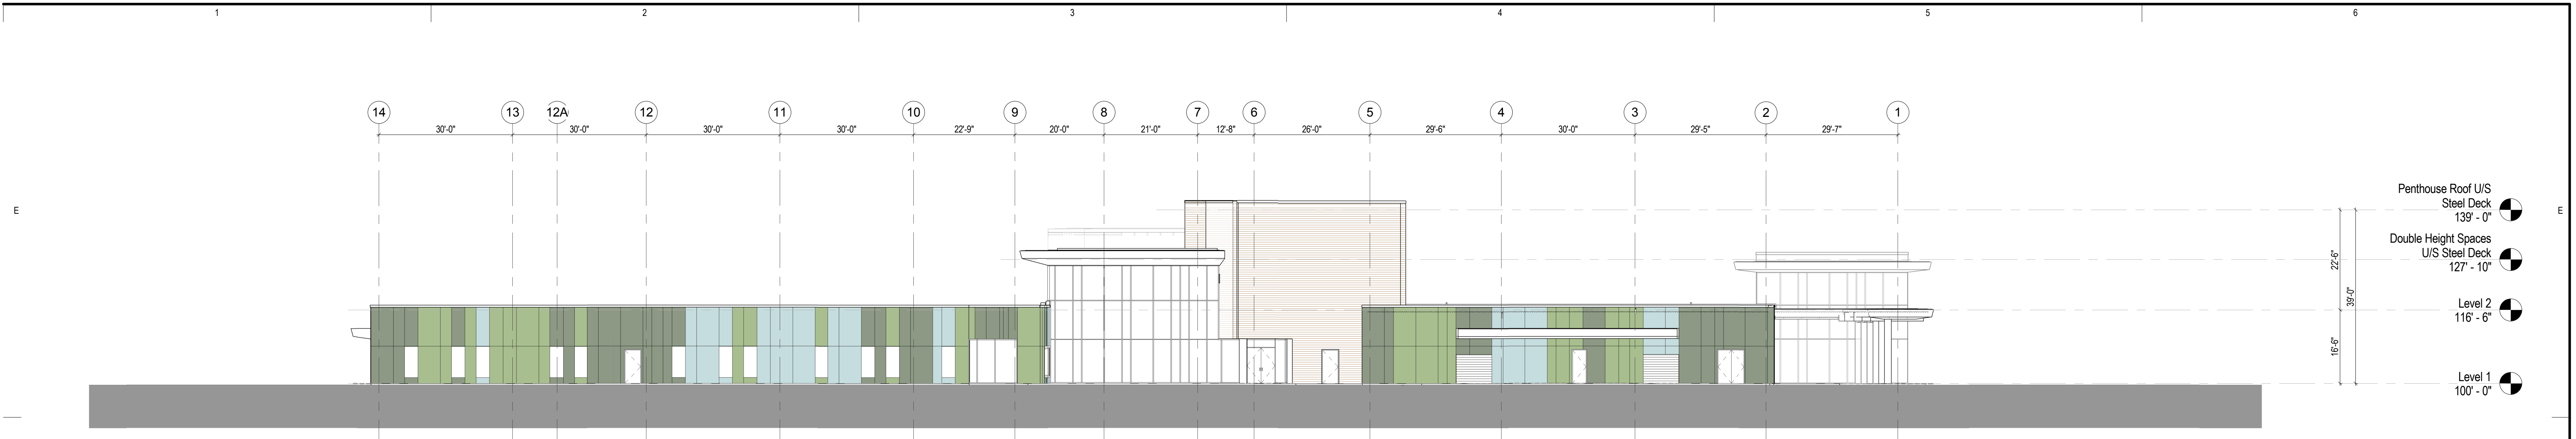

1 East Elevation
1/16" = 1'-0"

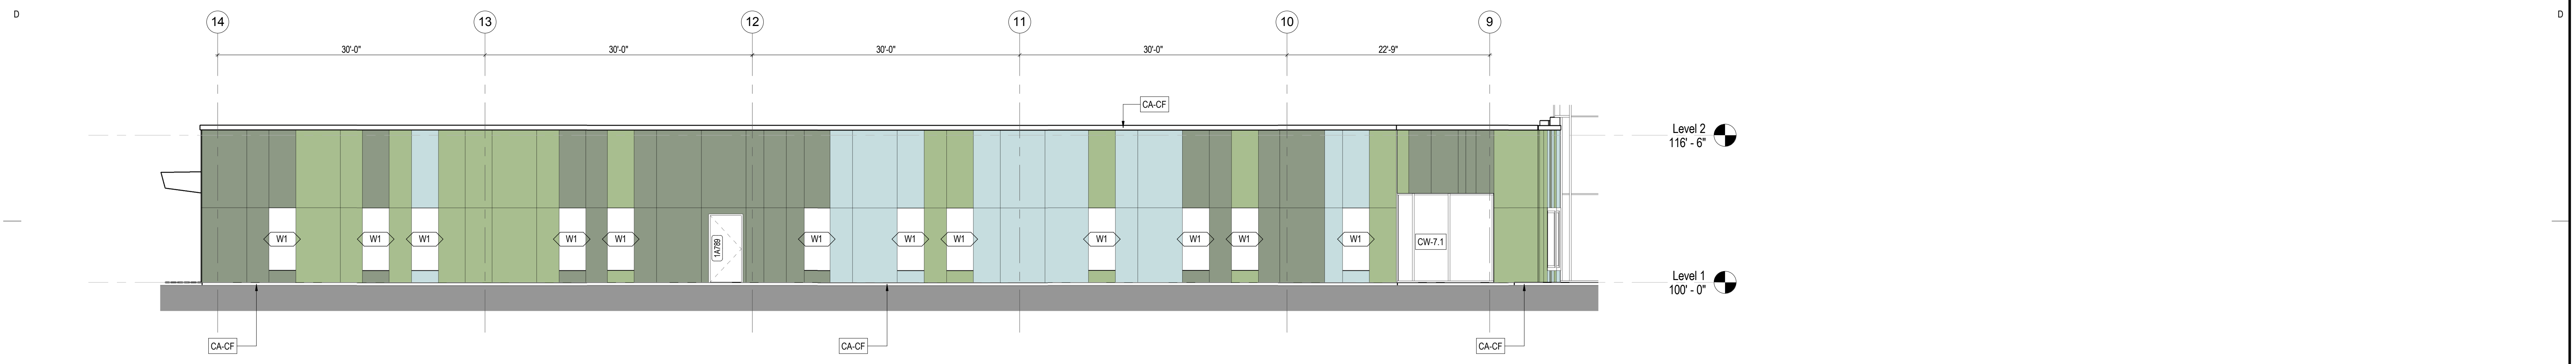

2 East Elevation - Enlarged 1
1/8" = 1'-0"

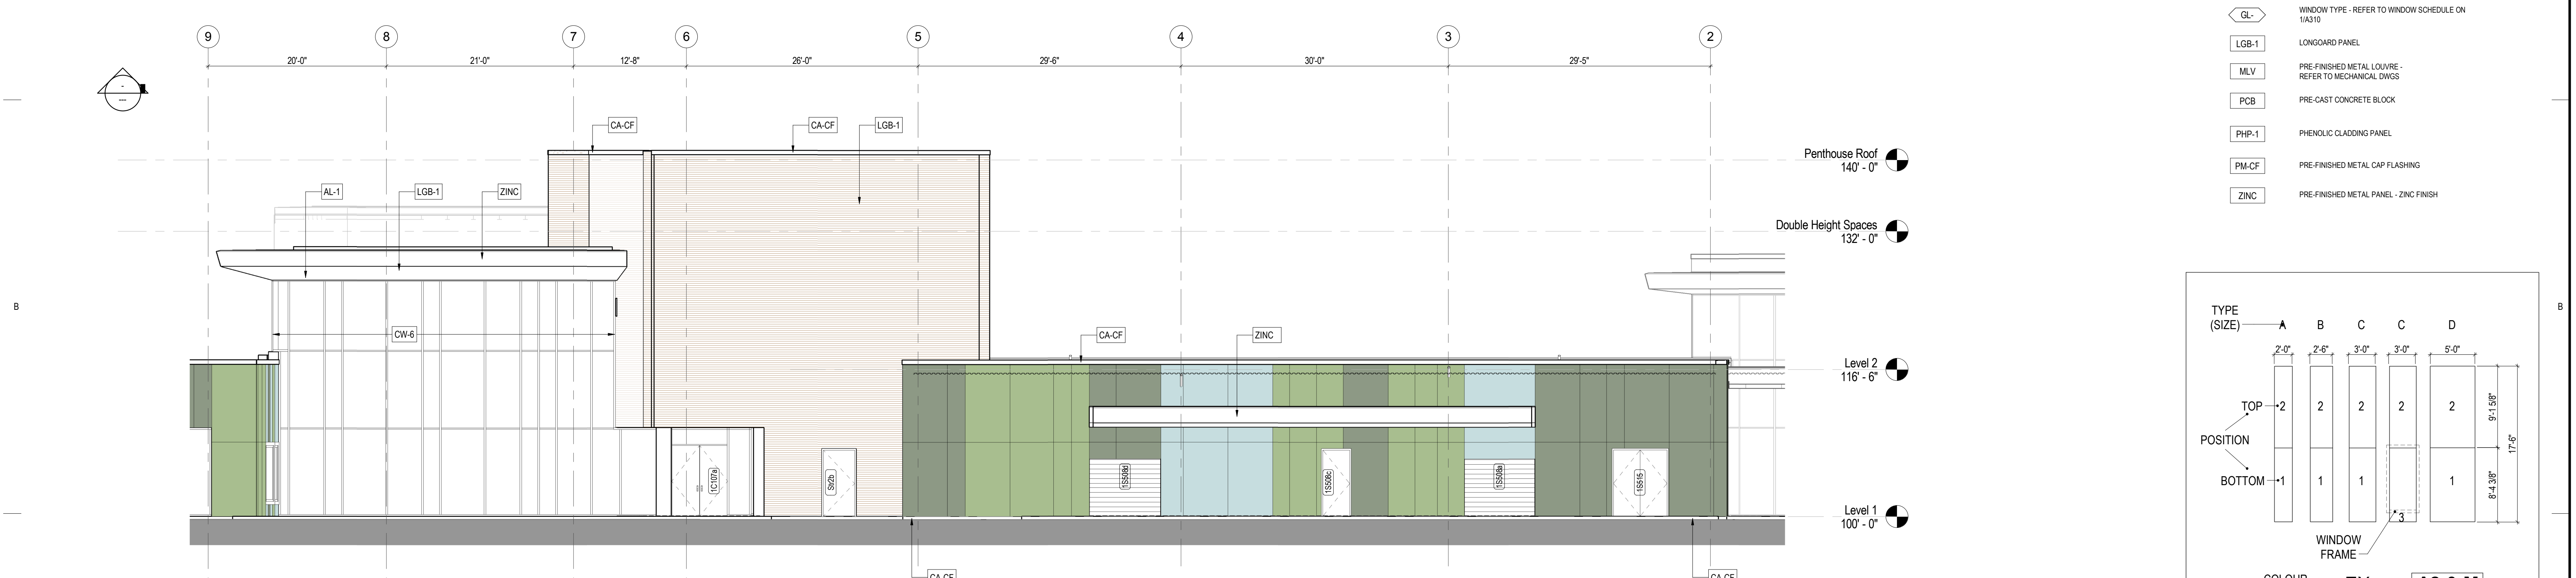

4 East Elevation - Enlarged 3
1/8" = 1'-0"

KEY

AL-1	PRE-FINISHED ALUMINUM PANEL
CA-CF	CLEAR ANODIZED ALUMINUM CAP FLASHING
CW-#	CLEAR ANODIZED ALUMINUM CURTAIN WALL FRAMING - NUMBER INDICATES LOCATION
GL	WINDOW TYPE - REFER TO WINDOW SCHEDULE ON 1A110
LGB-1	LONGBOARD PANEL
MLV	PRE-FINISHED METAL LOUVRE - REFER TO MECHANICAL DWGS
PCB	PRE-CAST CONCRETE BLOCK
PHP-1	PHENOLIC CLADDING PANEL
PM-CF	PRE-FINISHED METAL CAP FLASHING
ZINC	PRE-FINISHED METAL PANEL - ZINC FINISH

