




**MONTFORD HOSPITAL
ORLEANS FAMILY
HEALTH HUB**

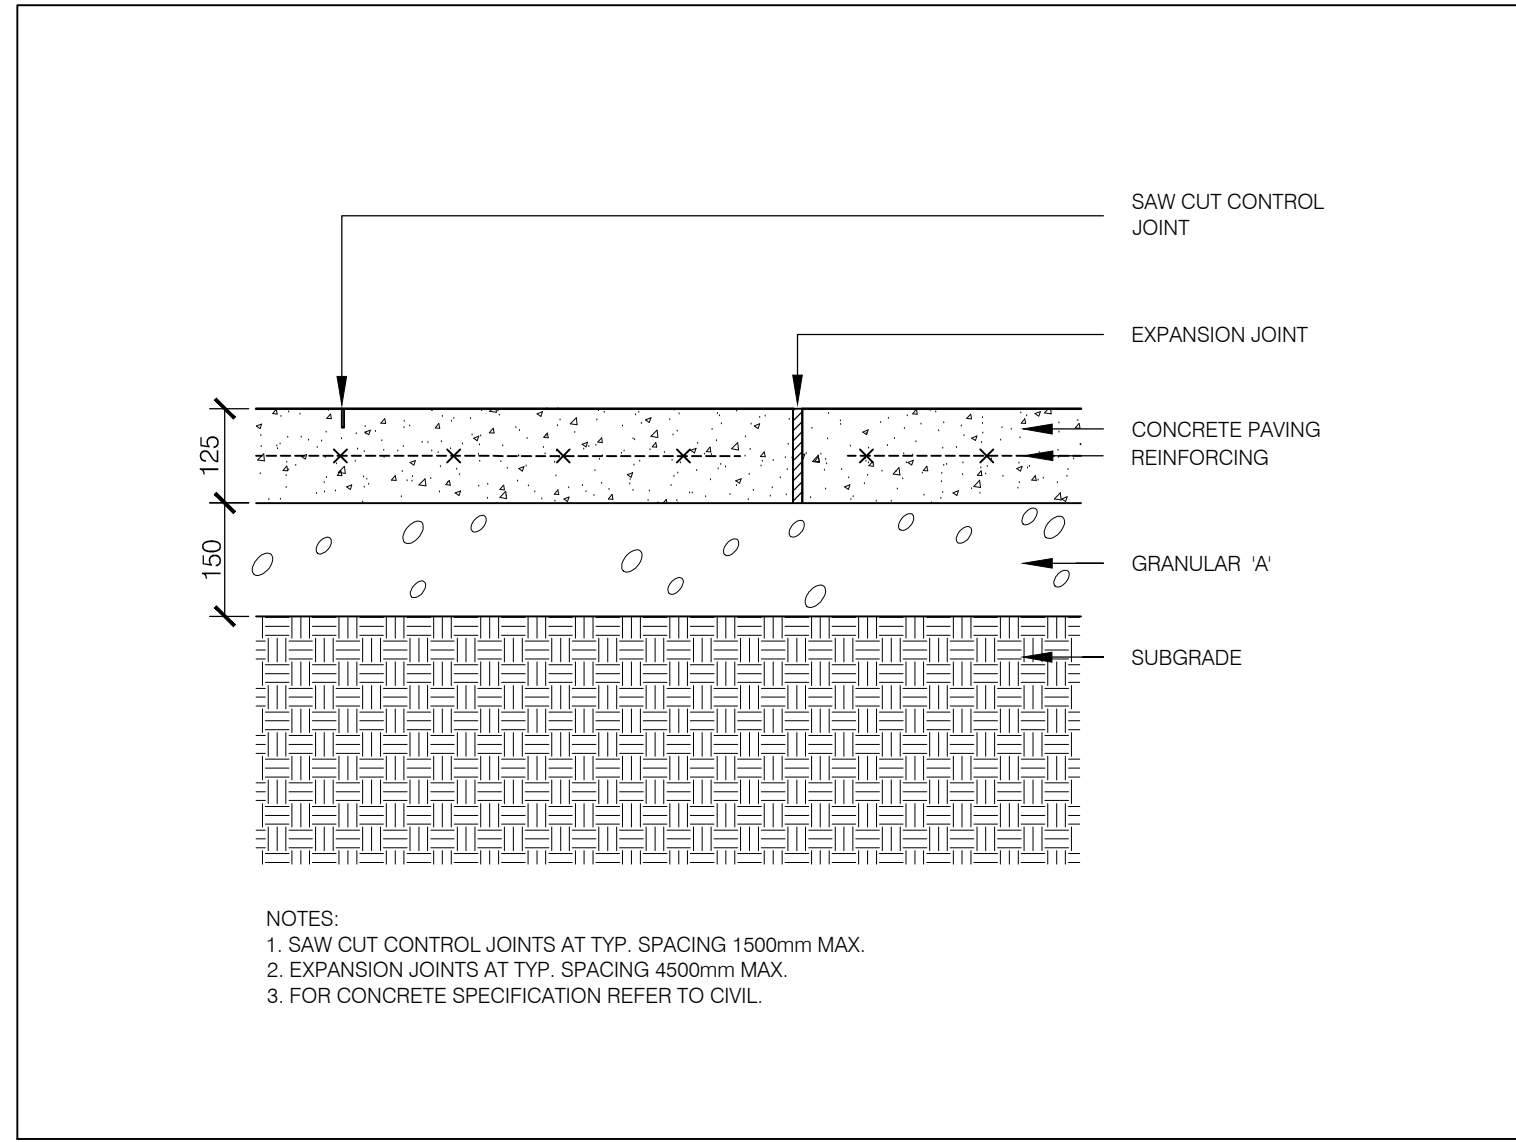


D1 TYPICAL CONCRETE PAVING SECTION SCALE 1:10

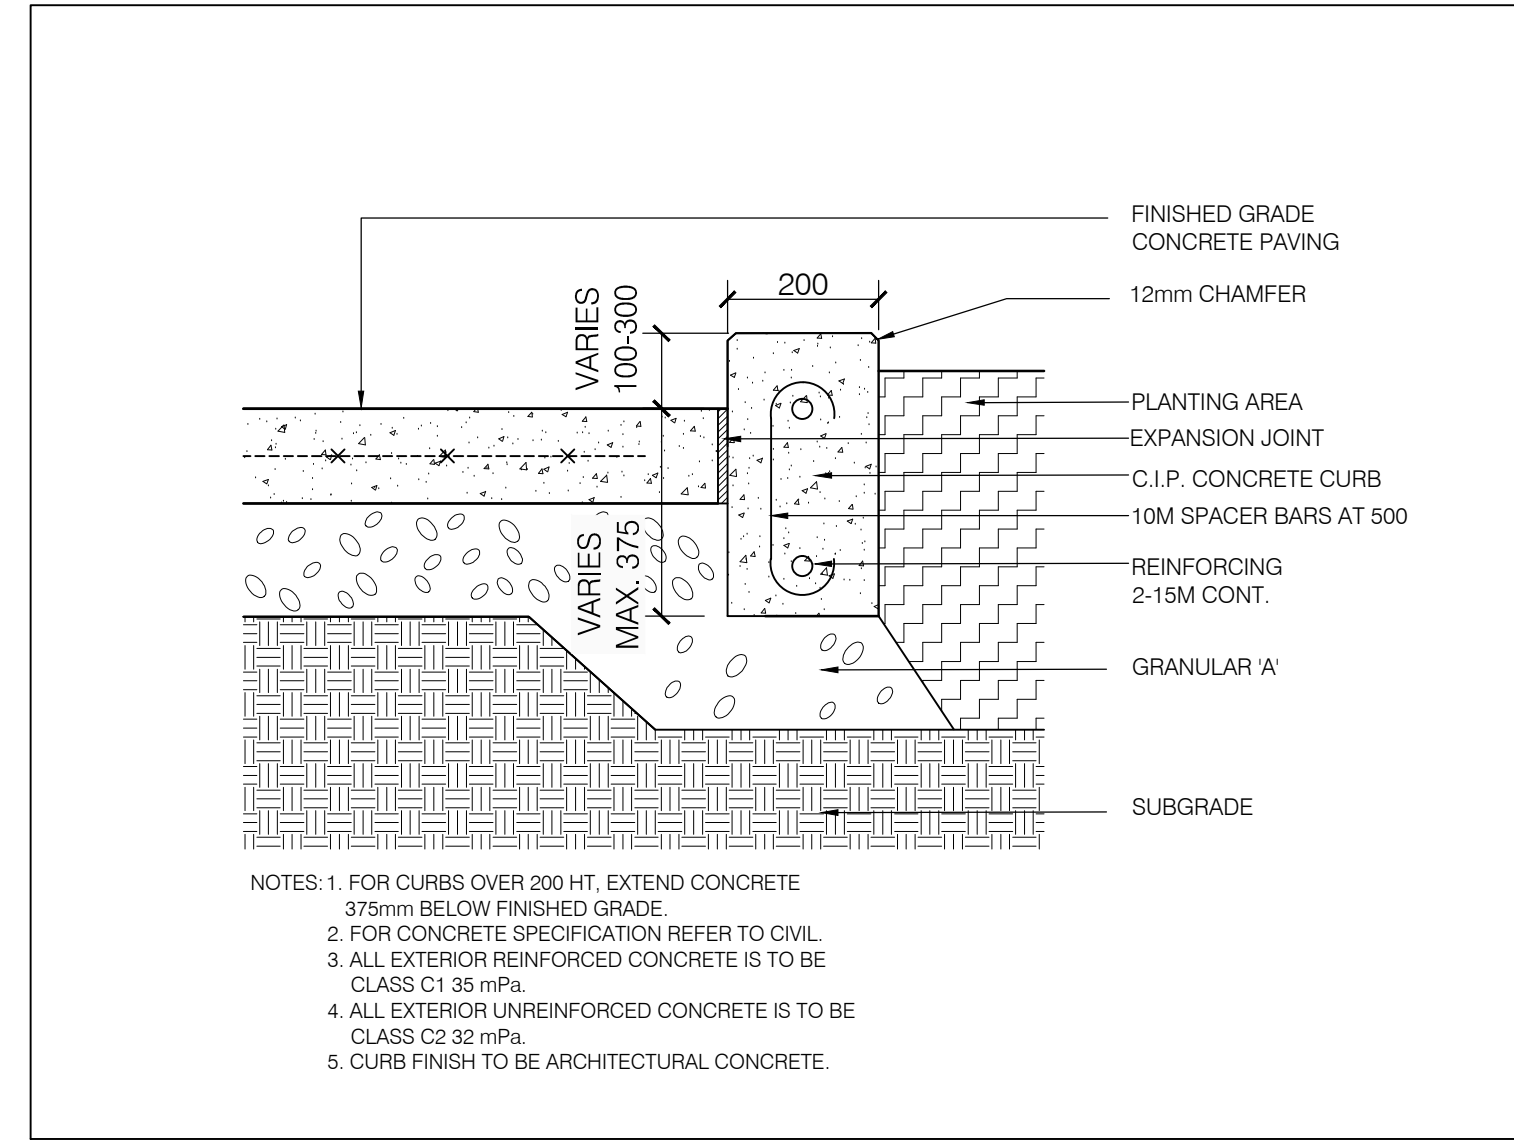


D2 TYPICAL CONCRETE CURB SECTION SCALE 1:10

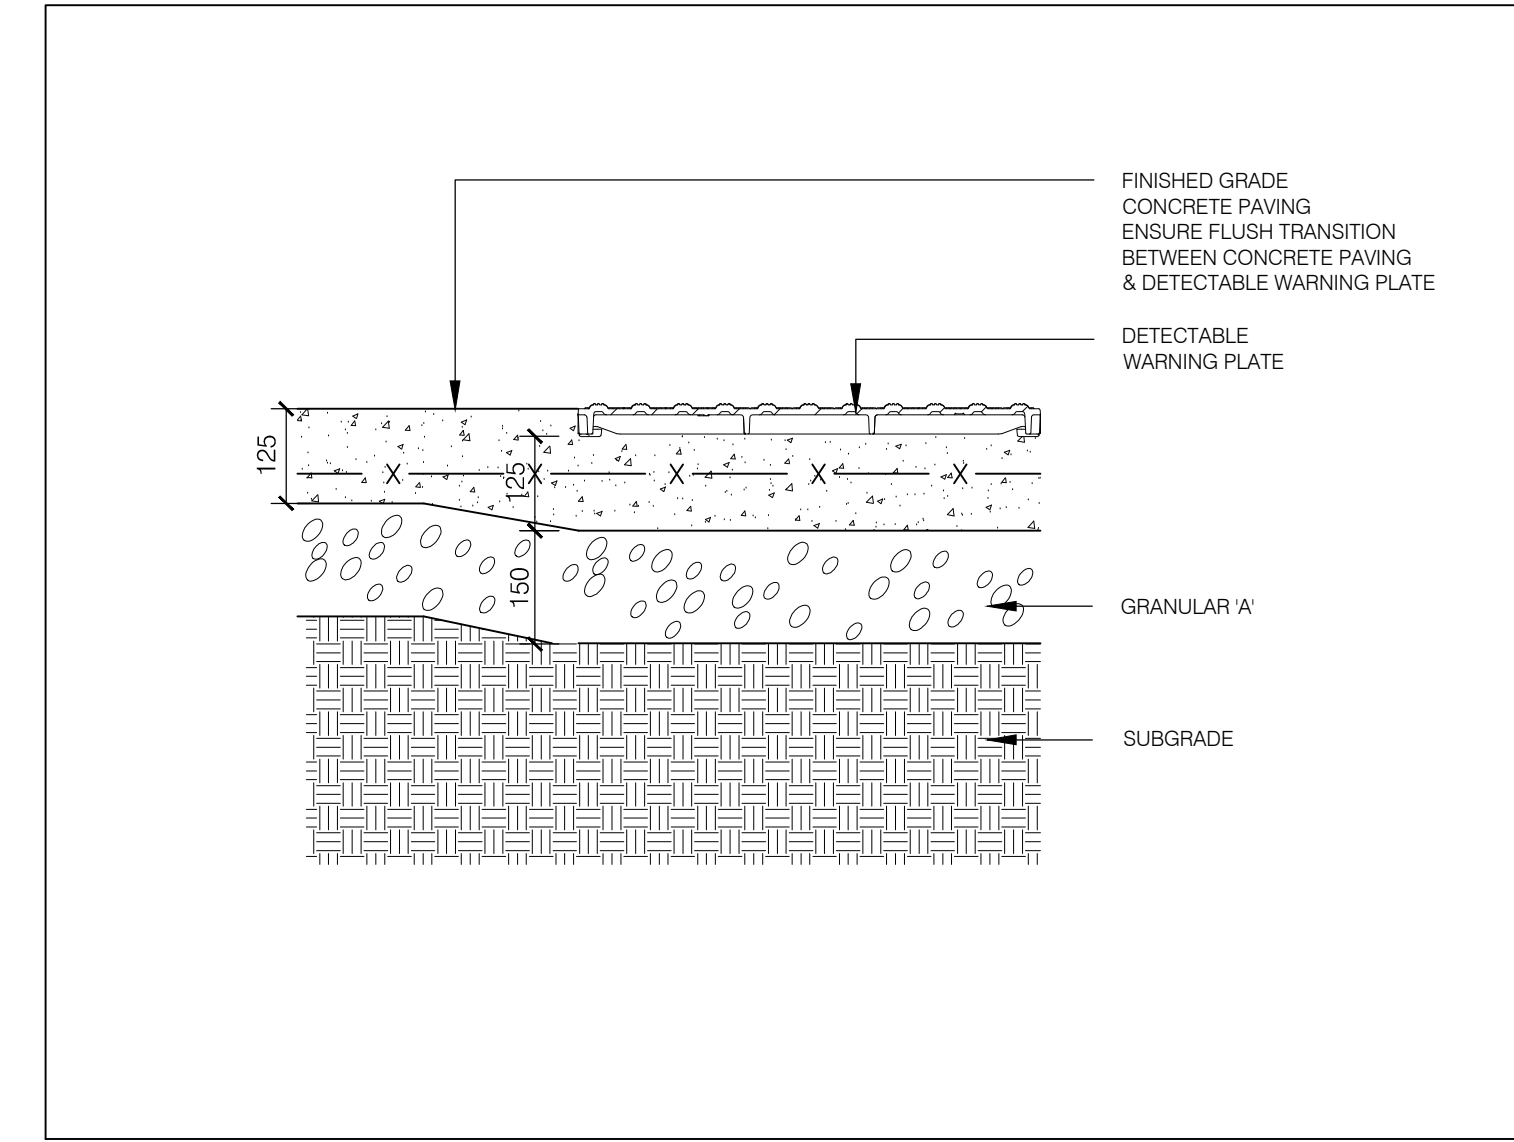


D3 TYPICAL DETECTABLE WARNING STRIP SECTION SCALE 1:10

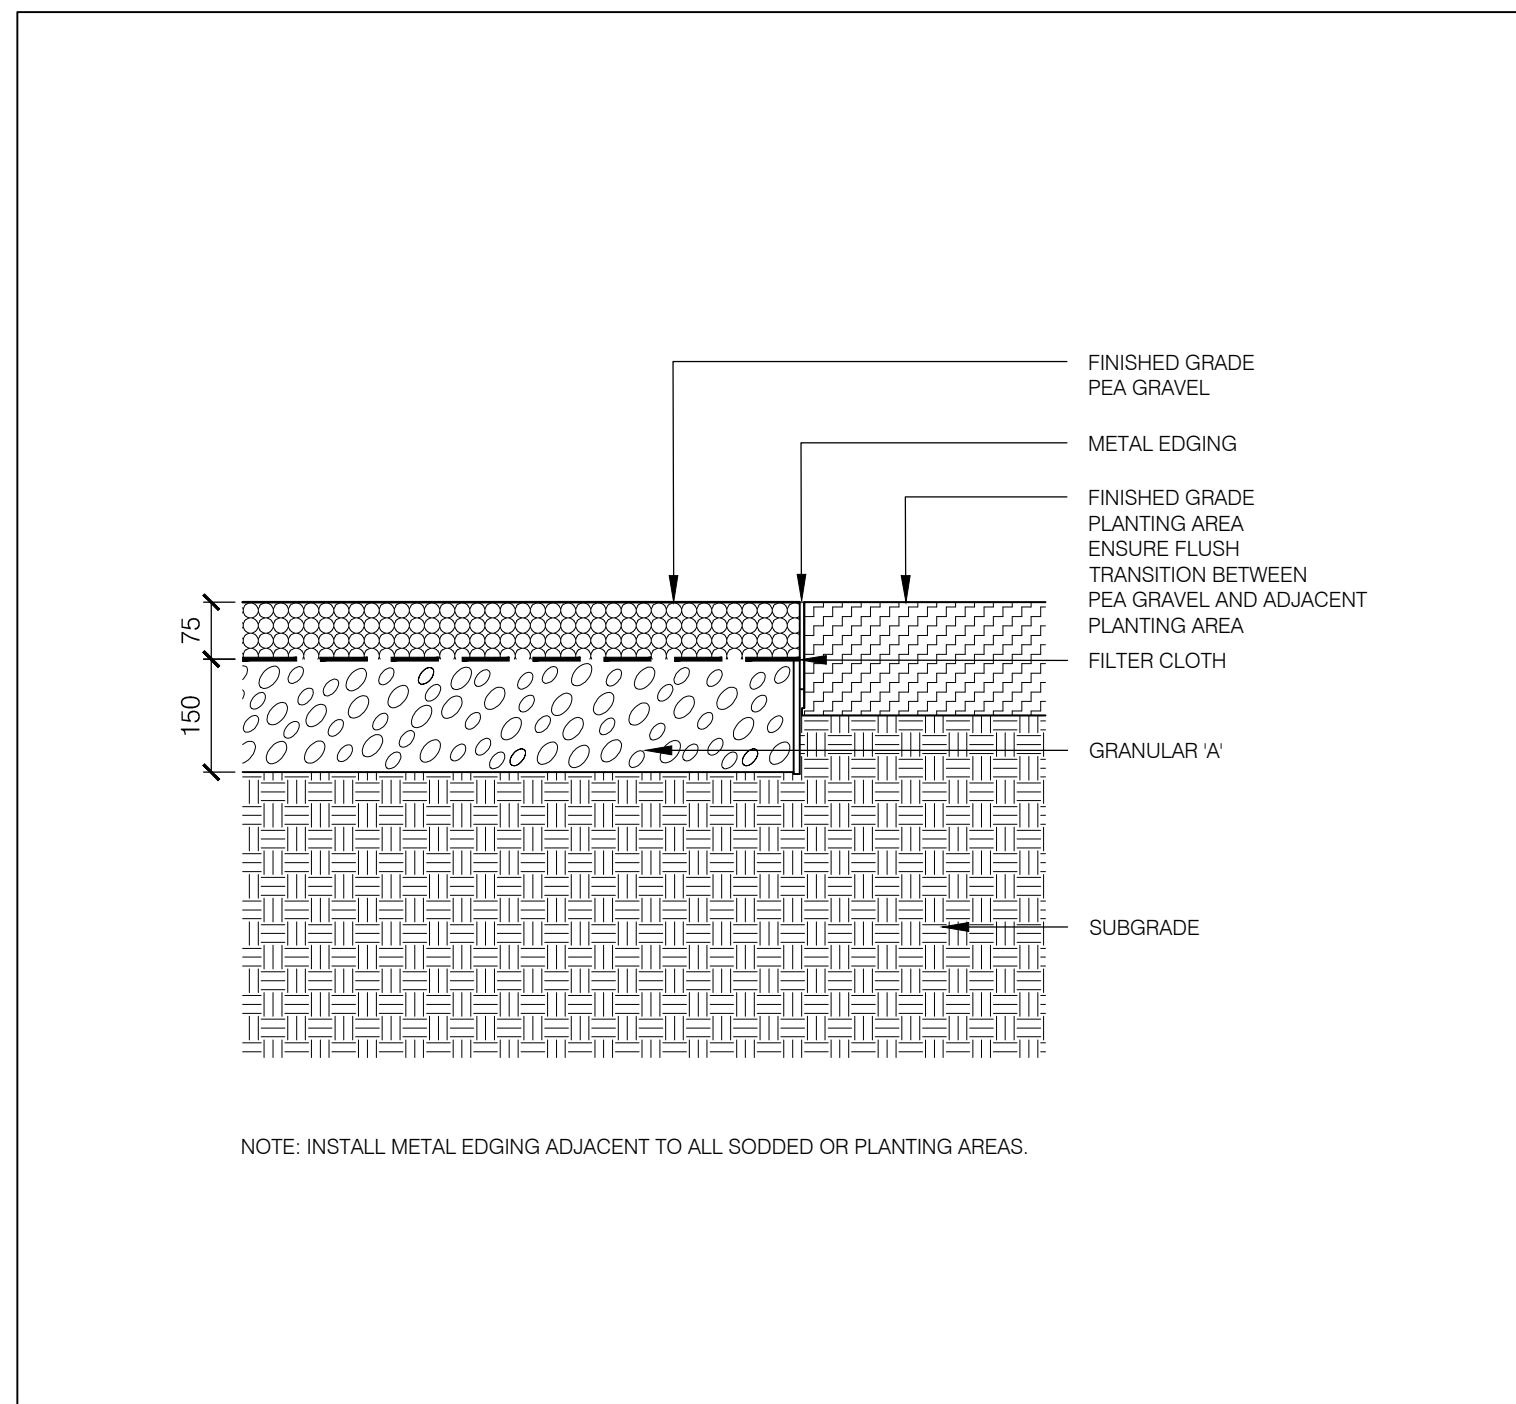

D4 TYPICAL PEAGRAVEL AT PLANTING AREA SECTION SCALE 1:10

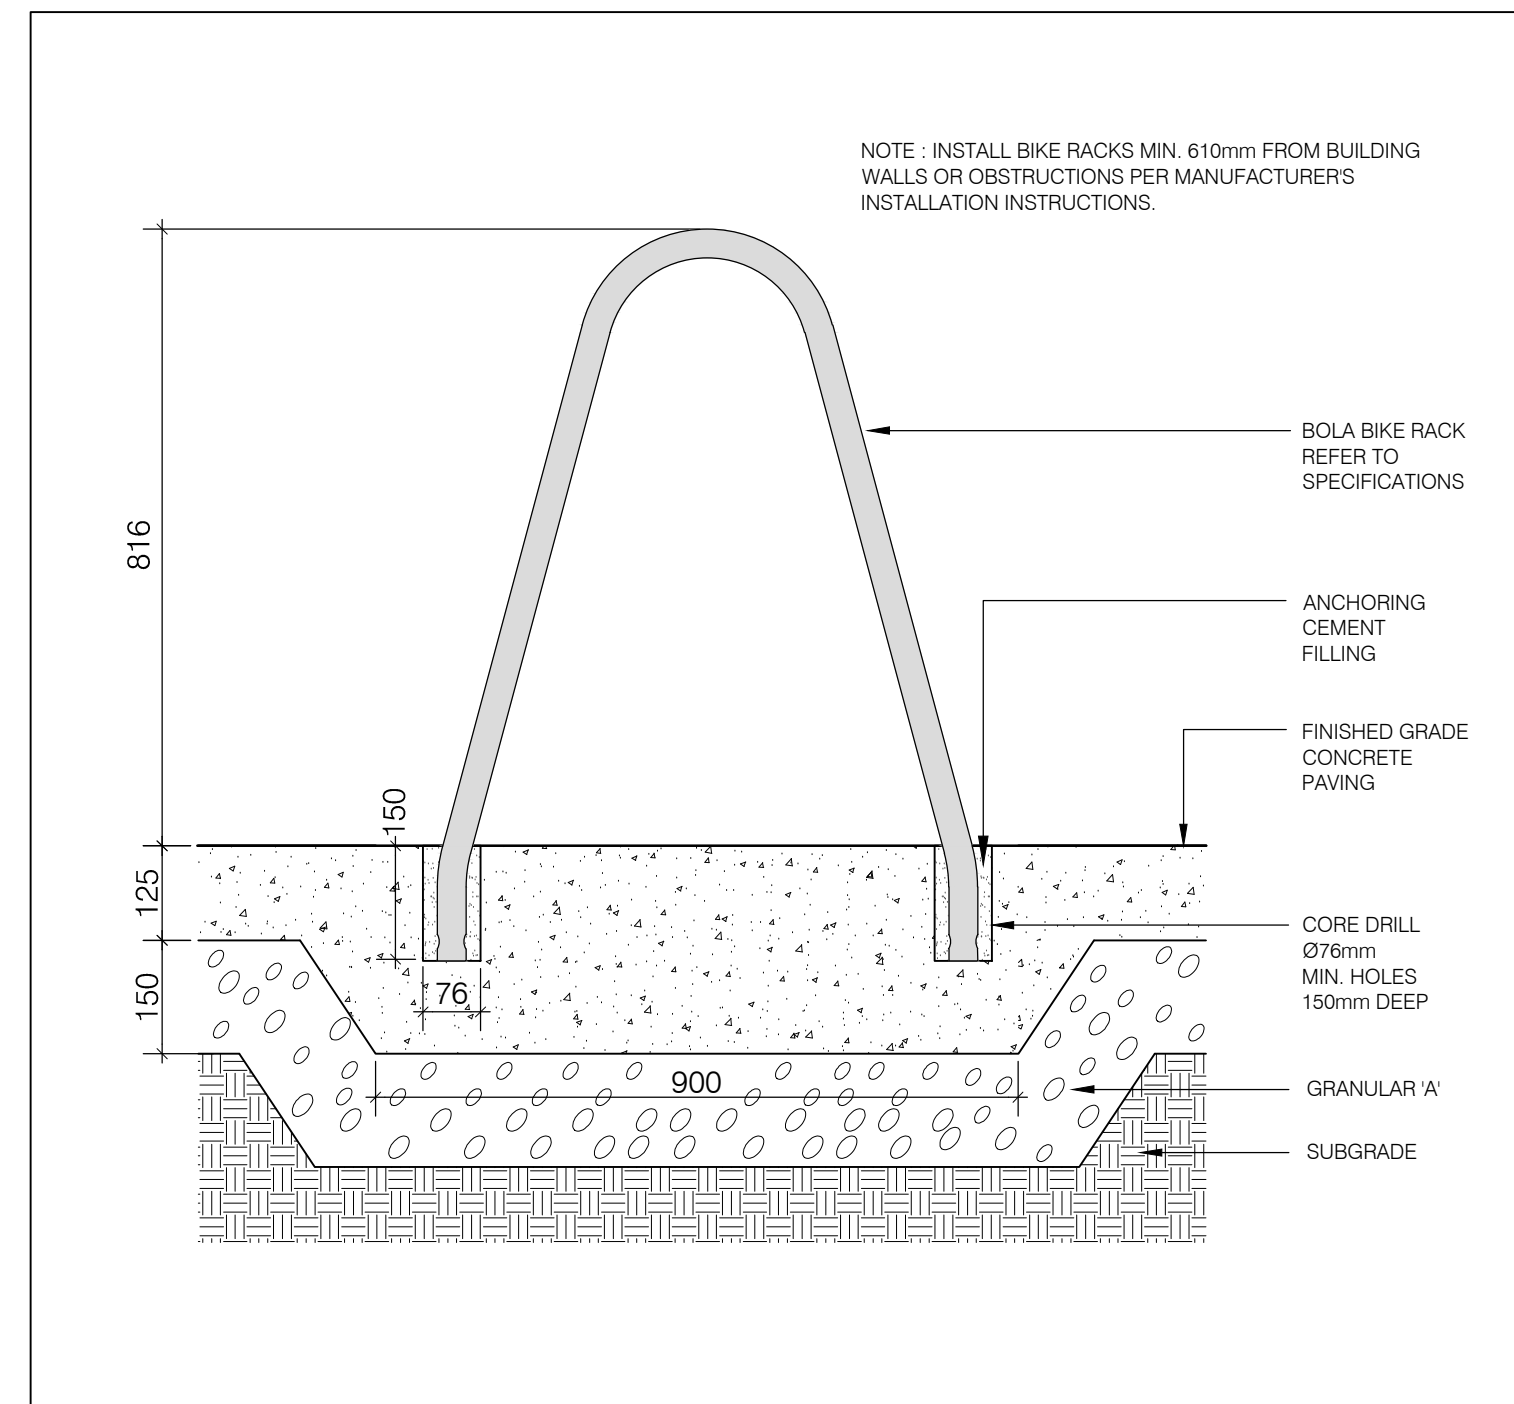

D5 TYPICAL BIKE RING SECTION SCALE 1:10

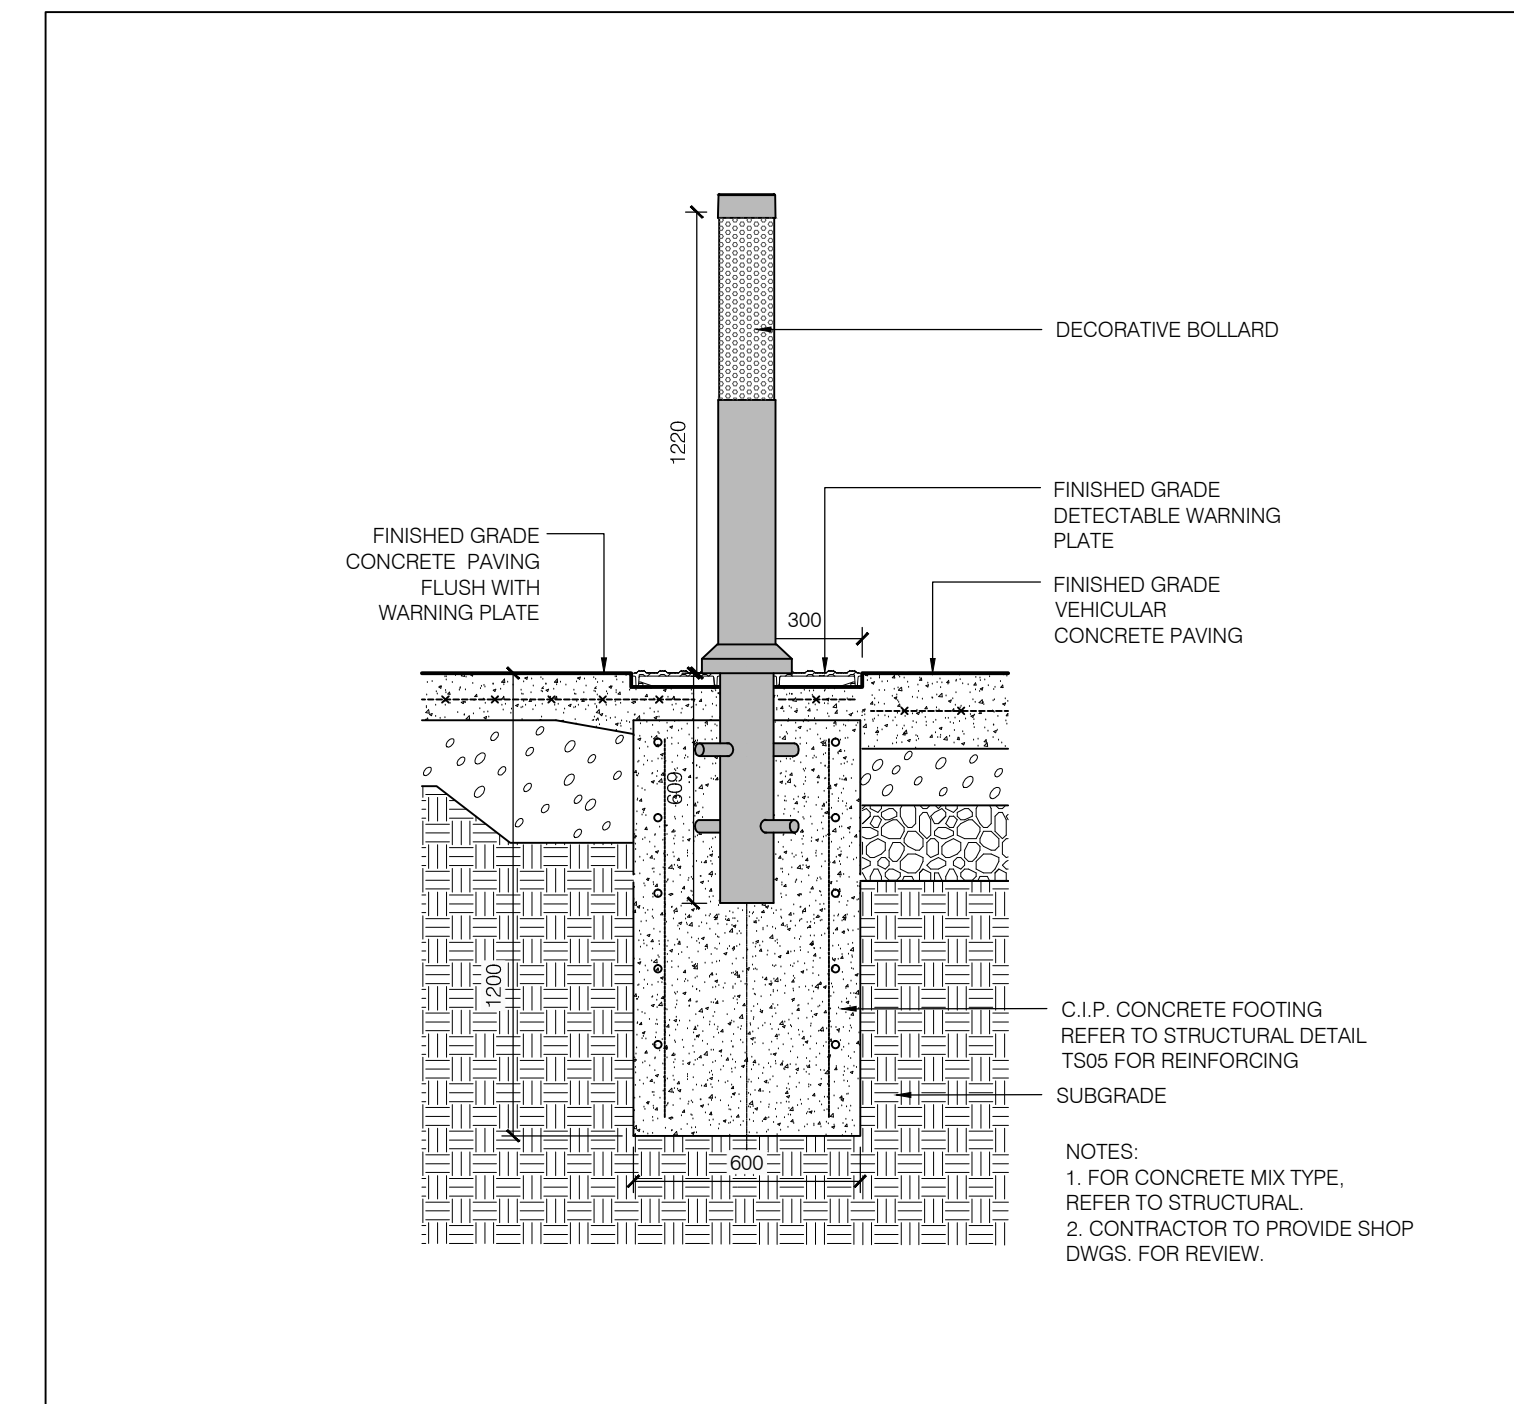


D6 TYPICAL LIGHT BOLLARD AT TACTILE WARNING STRIP SECTION SCALE 1:20

PRELIMINARY
NOT FOR CONSTRUCTION

MARK	DATE	DESCRIPTION
1.	17-06-16	ISSUED FOR REVIEW
2.	17-09-21	ISSUED FOR REVIEW
3.	17-11-10	MOULTO STAGE 3/2 SKETCH PLAN
4.	18-02-16	ISSUED FOR 50% PEER REVIEW
5.	18-02-23	ISSUED FOR PEER REVIEW
6.	18-03-21	ISSUED FOR REVIEW
7.	18-04-03	ISSUED FOR REVIEW

Project Number 1707
Original Issue
Scale: AS NOTED

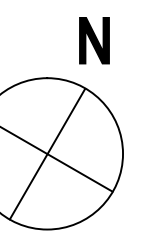

Sheet Name
LANDSCAPE DETAILS

Sheet Number

L200

Project Status

SITE PLAN APPROVAL