


PRELIMINARY
NOT FOR CONSTRUCTION

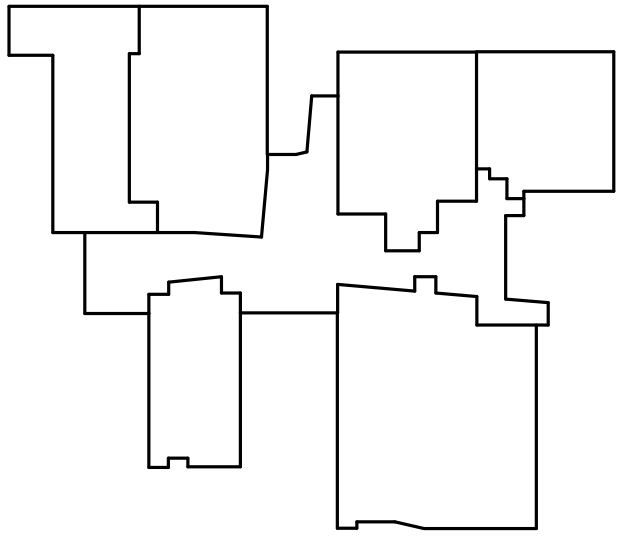

KEY PLAN

Montfort Hospital
ORLEANS HEALTH
HUB

2225 Mer-Bleue Road
Ottawa, ON, K4A 3TB



Project Manager Christopher Havers, HDR
Project Designer Jason Emery Green, HDR
Project Architect Jason Emery Green, HDR
Landscapist Vereloch's Design
Civil Engineer esp.
Structural Engineer Orland Jardin Engineering LTD.
Mechanical Engineer Smith + Andersen
Electrical Engineer Smith + Andersen
Interior Designer Kerry Clifford, HDR
Equipment Planner Colliers
Wayfinding HDR
Drawn By Author


MARK	DATE	DESCRIPTION
1	Feb. 16/18	Issued for 50% Peer Review
2	April 11/18	Site Plan Control

Project Number 10053760
Original Issue 04/11/2018


Sheet Name
BUILDING ELEVATION - NORTH

Sheet Number
A300

Project Status
Project Status

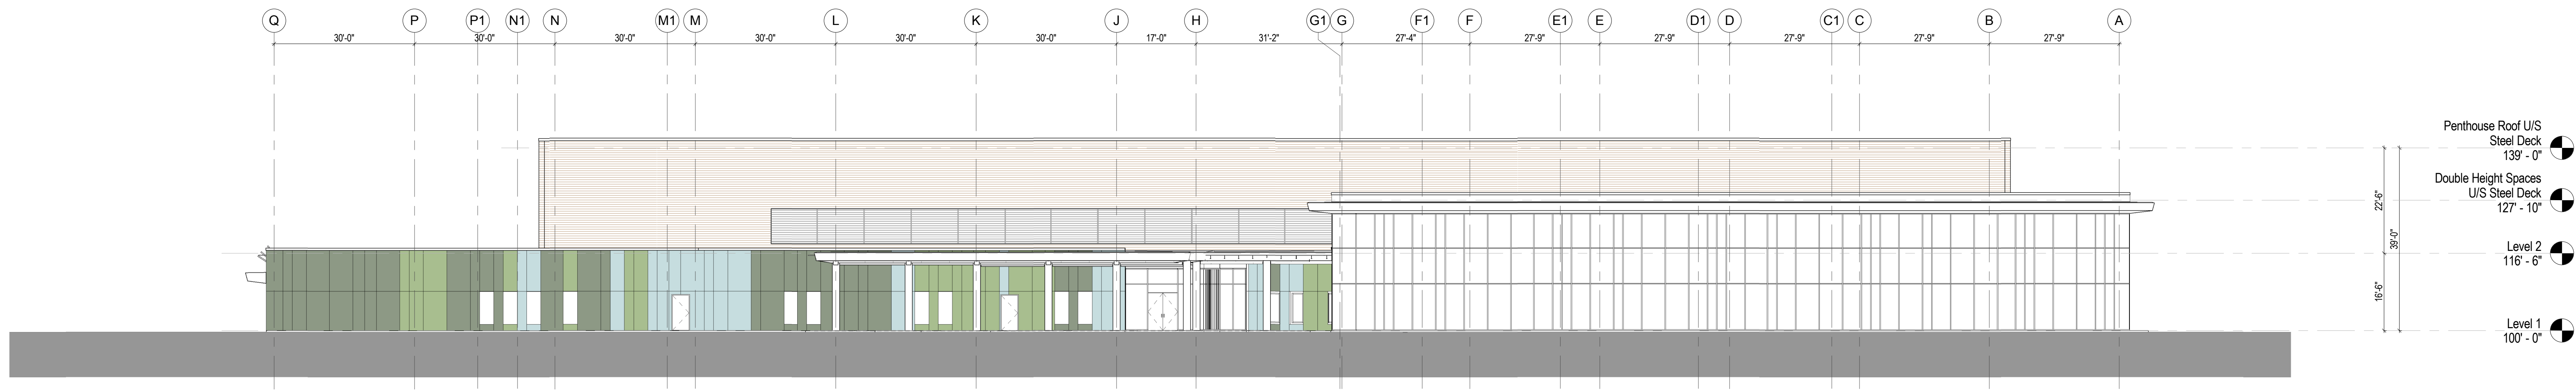



1 North Elevation
1/16" = 1'-0"

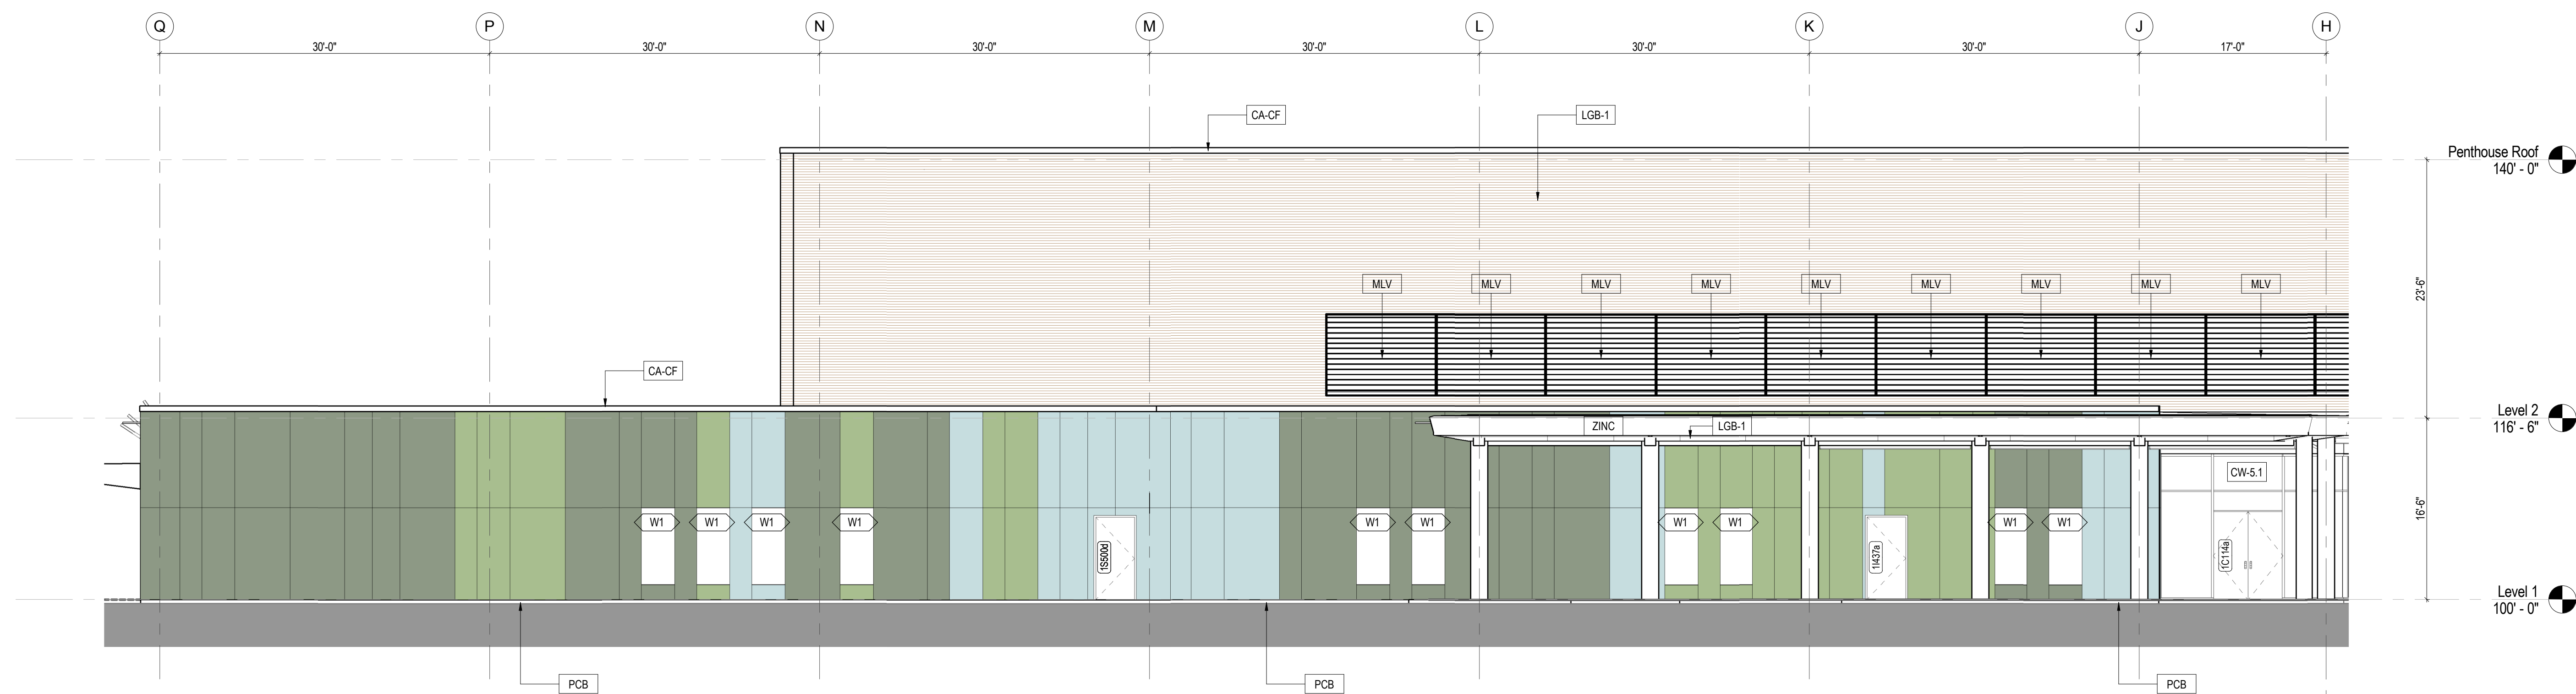

2 North Elevation - Enlarged 1
1/8" = 1'-0"

KEY

AL-1	PRE-FINISHED ALUMINUM PANEL
CA-CF	CLEAR ANODIZED ALUMINUM CURTAIN WALL FRAMING - NUMBER INDICATES LOCATION
CW-#	CLEAR ANODIZED ALUMINUM CURTAIN WALL FRAMING - NUMBER INDICATES LOCATION
GL-#	WINDOW TYPE - REFER TO WINDOW SCHEDULE ON 1A310
LGB-1	LONGBOARD PANEL
MLV	PRE-FINISHED METAL LOUVER - REFER TO MECHANICAL DWGS
PCB	PRE-CAST CONCRETE BLOCK
PHP-1	PHENOLIC CLADDING PANEL
PM-CF	PRE-FINISHED METAL CAP FLASHING
ZNC	PRE-FINISHED METAL PANEL - ZINC FINISH

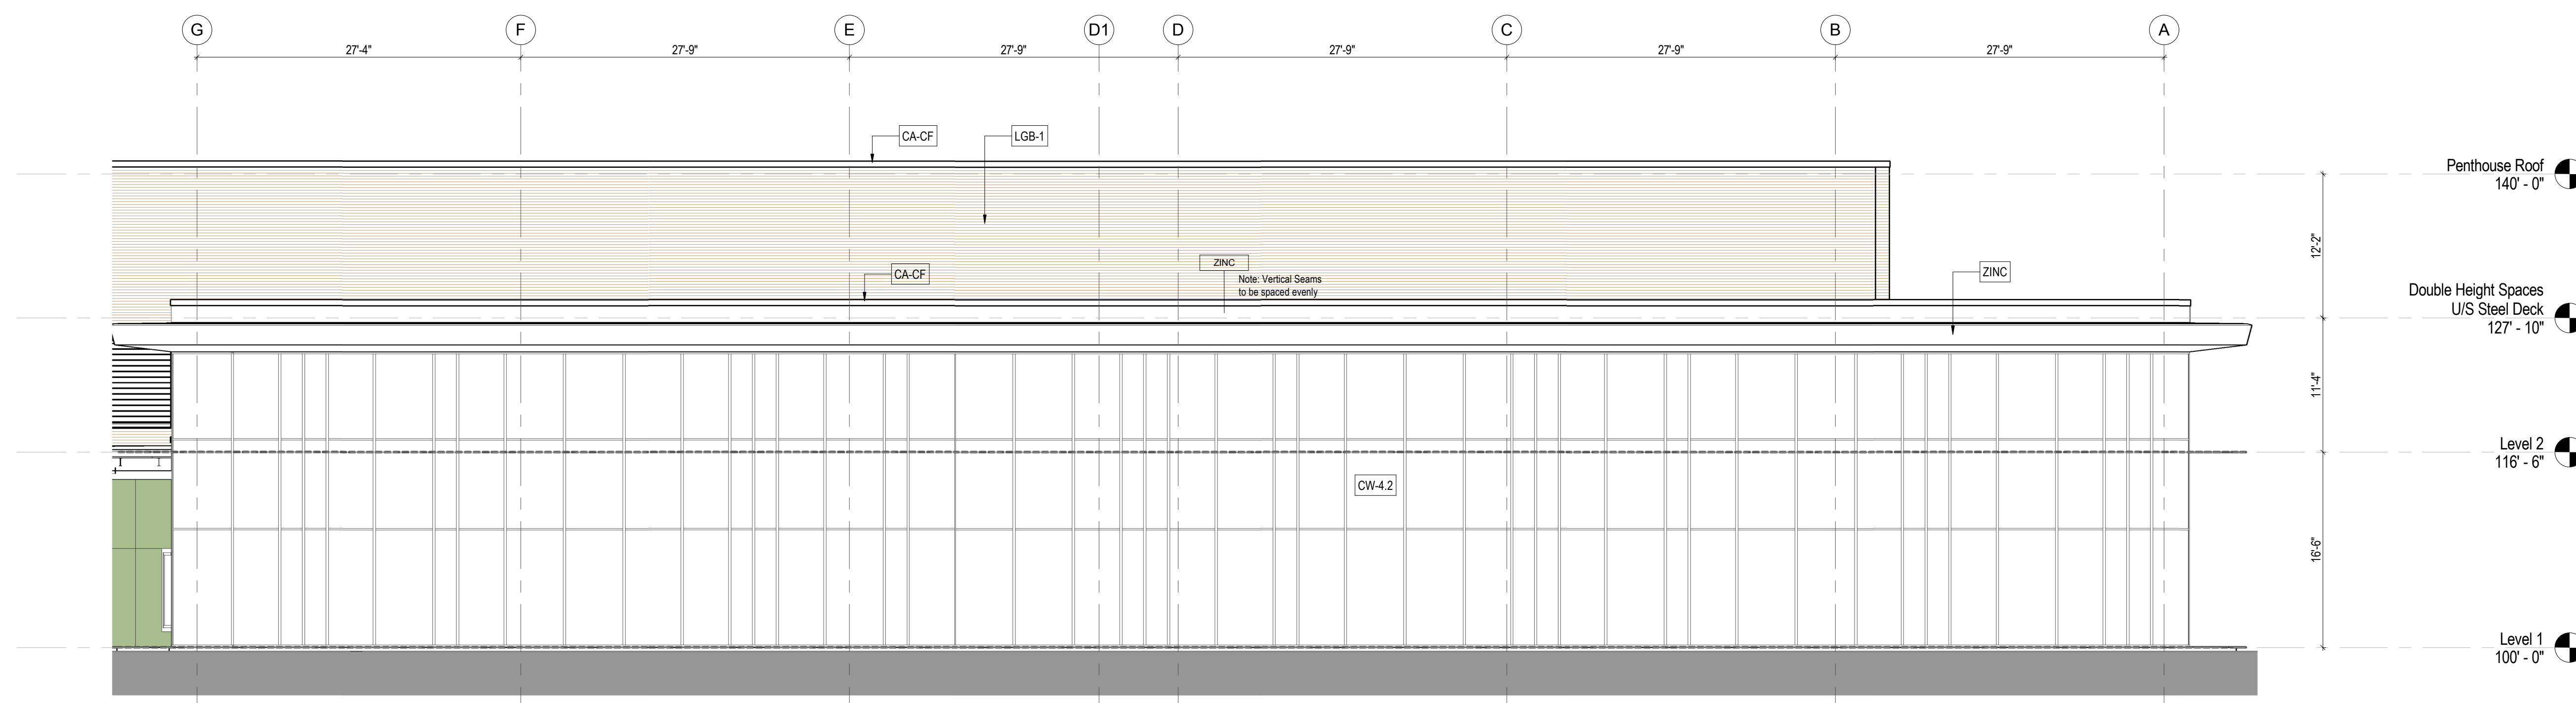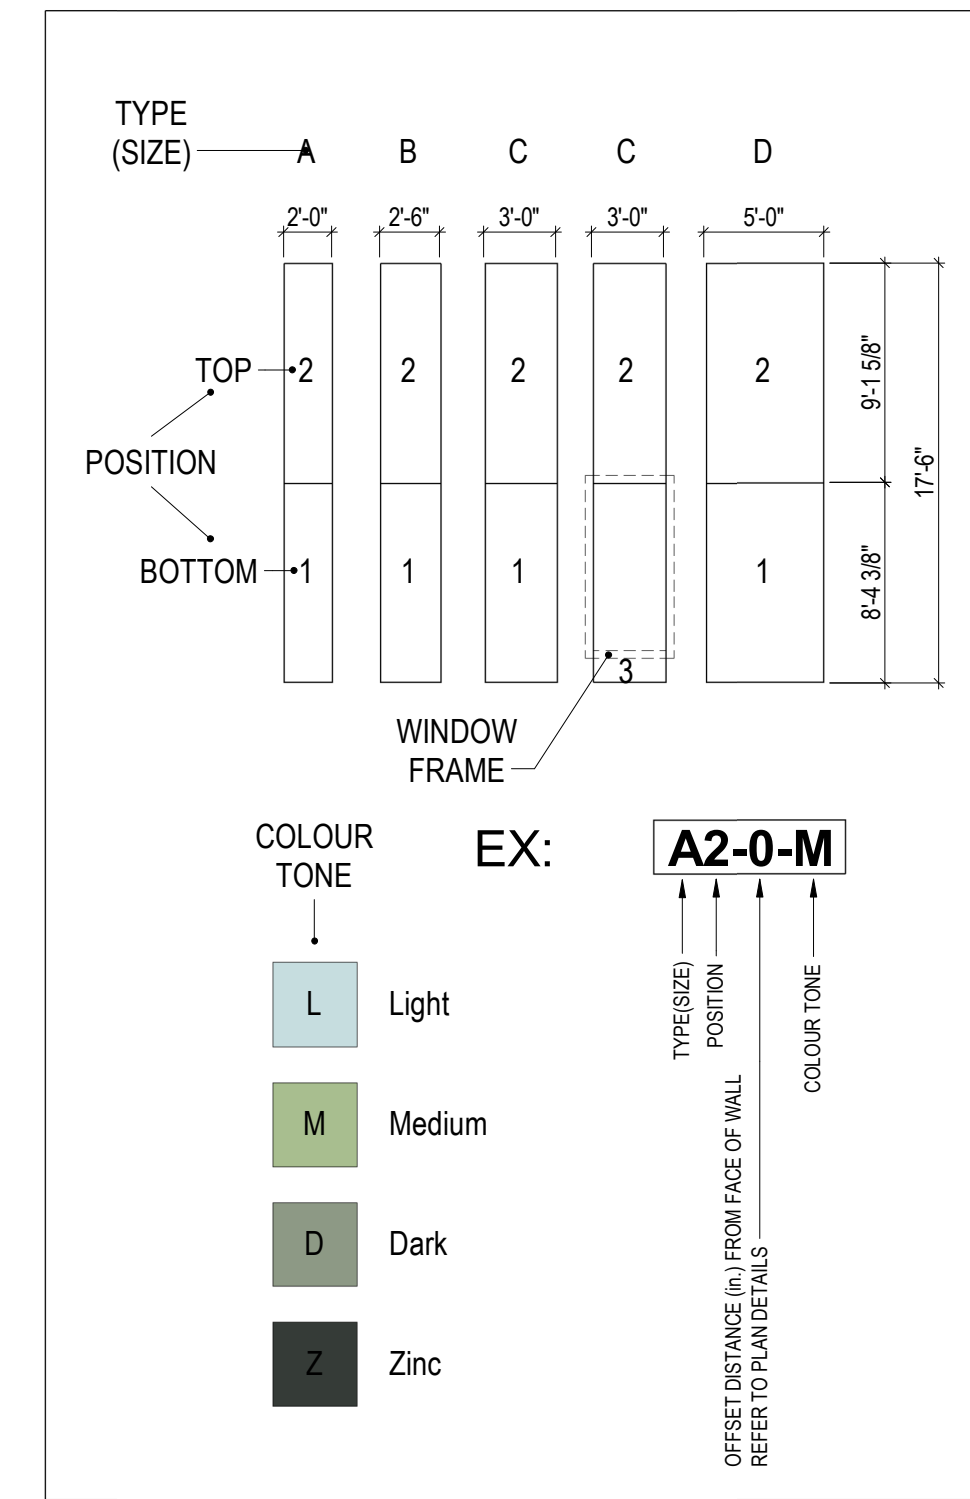

3 North Elevation - Enlarged 2
1/8" = 1'-0"