



1 South Elevation  
1/8" = 1'-0"

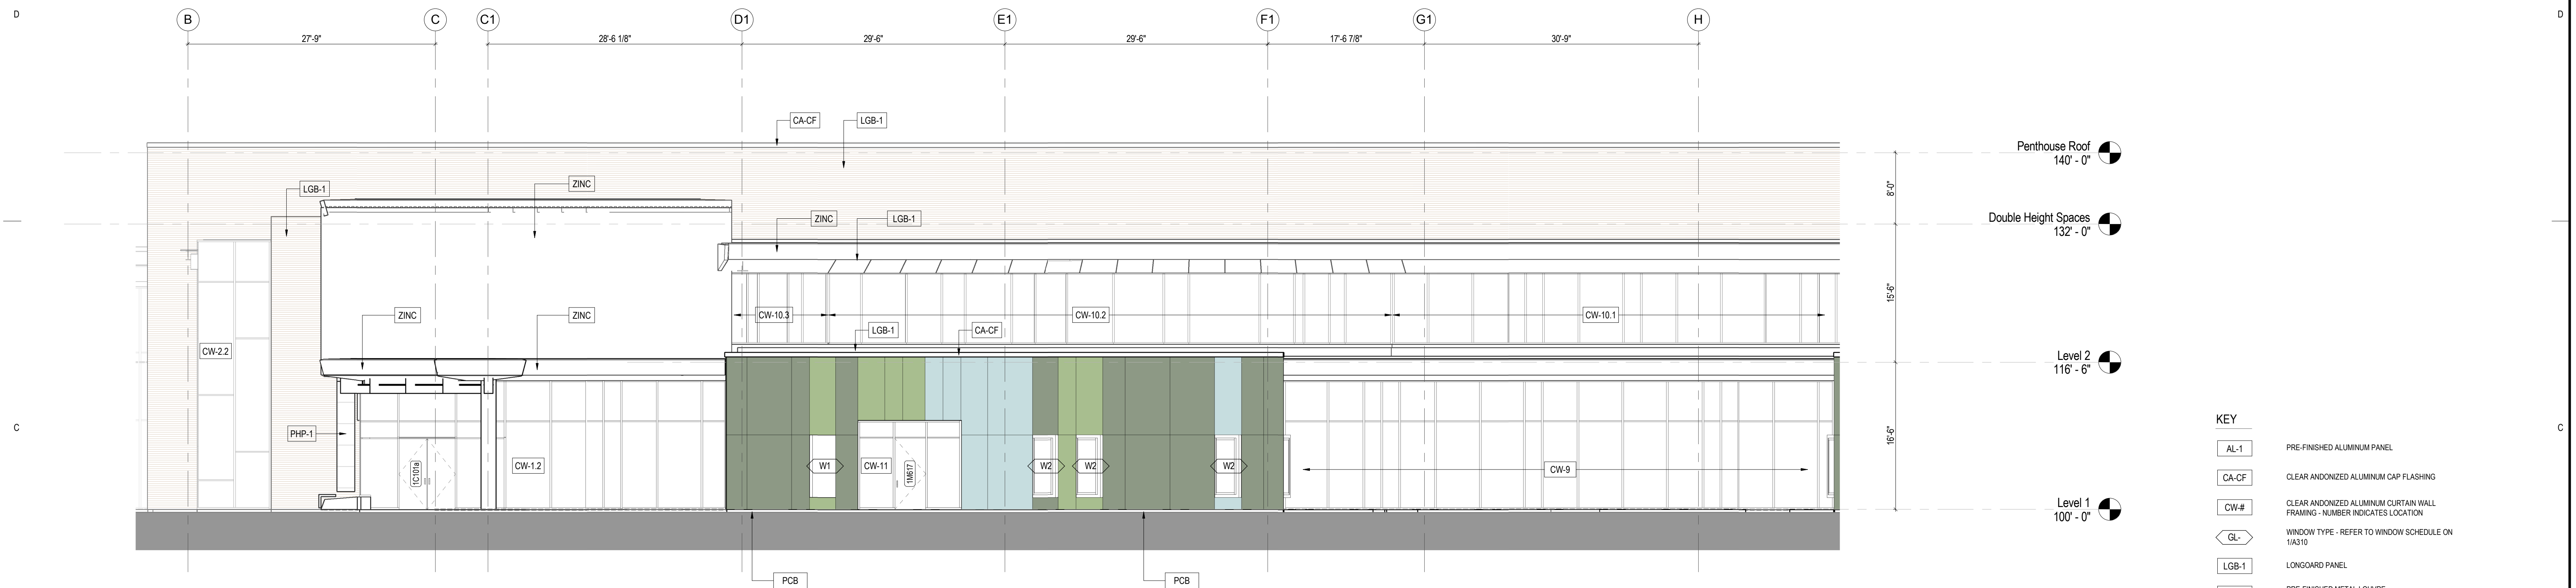

2 South Elevation - Enlarged 1  
1/8" = 1'-0"

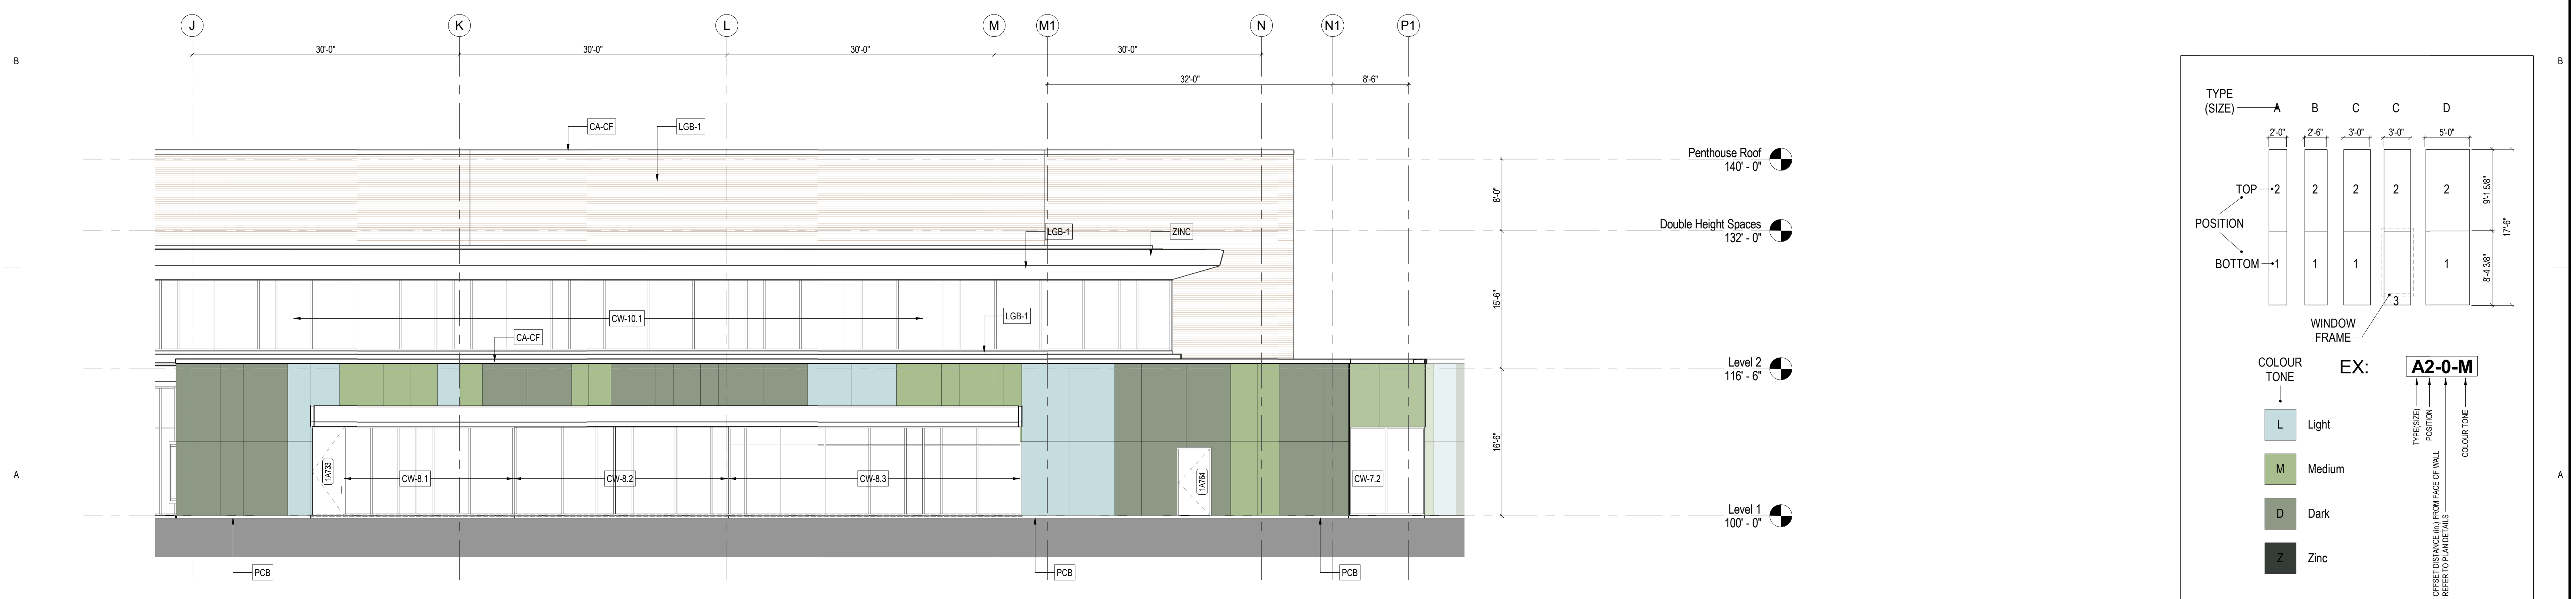

3 South Elevation - Enlarged 2  
1/8" = 1'-0"

**KEY**

AL-1	PRE-FINISHED ALUMINUM PANEL
CA-CF	CLEAR ANODIZED ALUMINUM CAP FLASHING
CW-#	CLEAR ANODIZED ALUMINUM CURTAIN WALL FRAMING - NUMBER INDICATES LOCATION
GL-#	WINDOW TYPE - REFER TO WINDOW SCHEDULE ON 1/A310
LGB-1	LONGBOARD PANEL
MLV	PRE-FINISHED METAL LOUVER - REFER TO MECHANICAL DWGS
PCB	PRE-CAST CONCRETE BLOCK
PHP-1	PHENOLIC CLADDING PANEL
PM-CF	PRE-FINISHED METAL CAP FLASHING
ZINC	PRE-FINISHED METAL PANEL - ZINC FINISH

**LEGEND - PHENOLIC PANEL TYPES**  
1/8" = 1'-0"

TYPE (SIZE)	A	B	C	C	D
POSITION	TOP -2	2	2	2	2
BOTTOM	-1	1	1	1	1
WIDTH	2'-0"	2'-6"	3'-0"	3'-0"	5'-0"
HEIGHT	8'-4.38"	8'-4.38"	8'-4.38"	8'-4.38"	9'-1.58"

**EX: A2-0-M**

COLOUR TONE: L (Light), M (Medium), D (Dark), Z (Zinc)

TYPE/SIZE: TYPE (POSITION), SIZE (FROM FACE OF WALL, REFER TO PLAN DETAILS)

COLOUR TONE: COLOUR TONE