


2 ELEVATION EAST
AE01 1:100

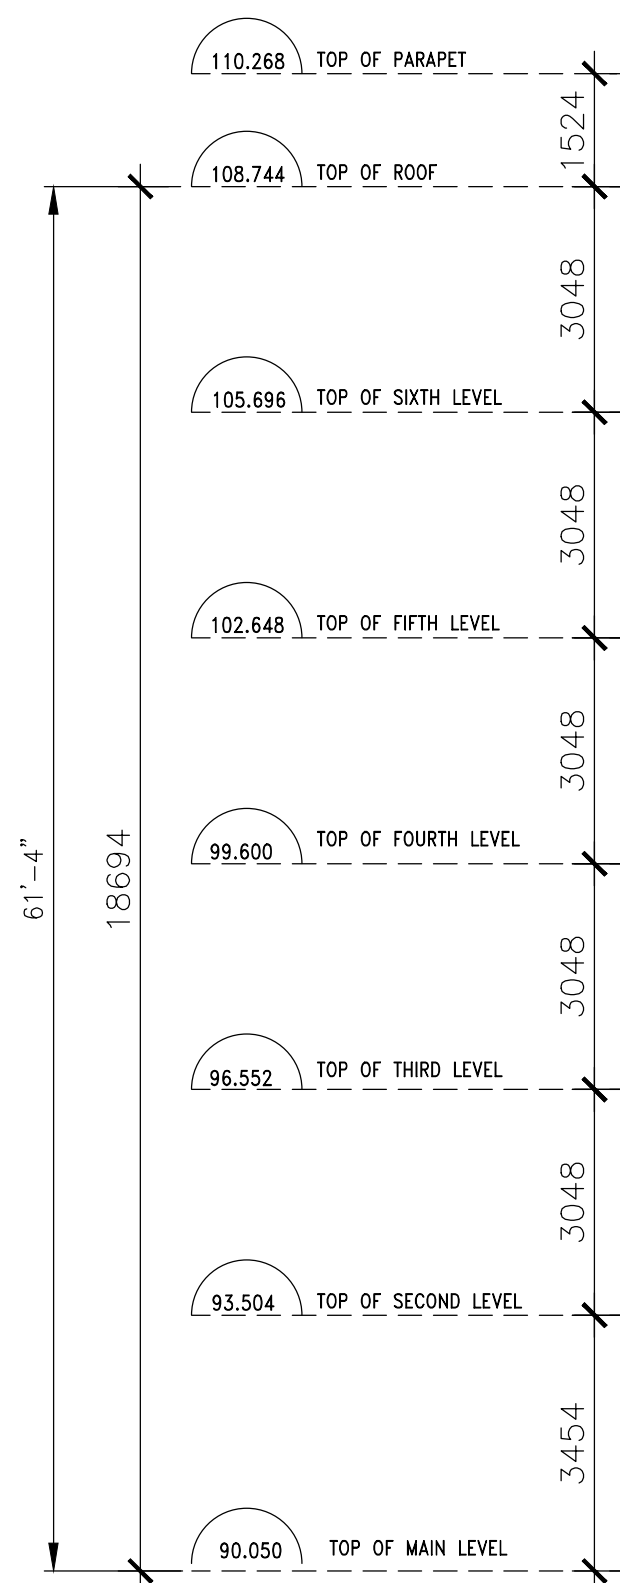


3 ELEVATION SOUTH
AE01 1:100

OTTAWA ONTARIO

300 MOODIE DRIVE

ALL CONTRACTORS TO VERIFY ALL DIMENSIONS ON SITE AND TO REPORT ALL ERRORS AND/OR OMISSIONS TO THE ARCHITECT.
ALL CONTRACTORS MUST COMPLY WITH ALL CODES AND BYLAWS AND OTHER AUTHORITIES HAVING JURISDICTION OVER THE WORK.
DO NOT SCALE DRAWINGS.
THIS DRAWING MAY NOT BE USED FOR CONSTRUCTION UNTIL SIGNED BY THE ARCHITECT.
COPYRIGHT RESERVED.

LOCATION:

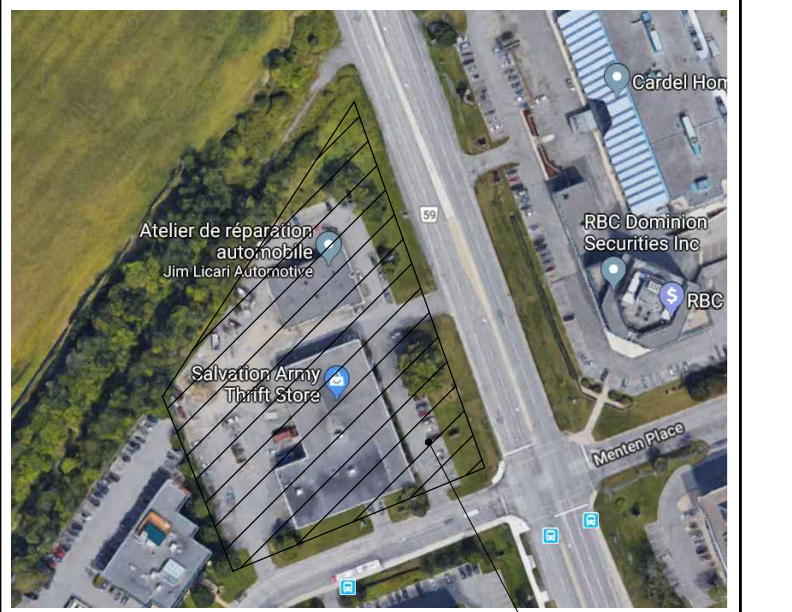

23		
22		
21		
20		
19		
14		
13		
12		
11		
10		
09		
08		
07		
06		
05		
04	ISSUED FOR SITE PLAN	04/16/18
03	ISSUED FOR COORDINATION	04/05/18
02	ISSUED FOR COORDINATION	04/05/18
01	ISSUED FOR START-UP	02/23/18
NO.	REVISION	MM/DD/YY DATE



4 BEECHWOOD, SUITE 201 OTTAWA, ONTARIO, CANADA K1L 6L9
TEL: 613 228 9850 • FAX: 613 228 9848 • MAILBOX@WOODMANARCHITECT.COM

PROJECT
HAMPTON INN
300 MOODIE DRIVE

DRAWING:
ELEVATION SOUTH + EAST

DATE	FEBRUARY 22, 2018	DRAWING NO. AE-02
SCALE	1:100	
DRAWN BY	A.V.	
REVIEWED BY	J.G.	
JOB NO.	1802	