


OVERALL NORTH EXTERIOR ELEVATION

SCALE: 1 : 1000


1

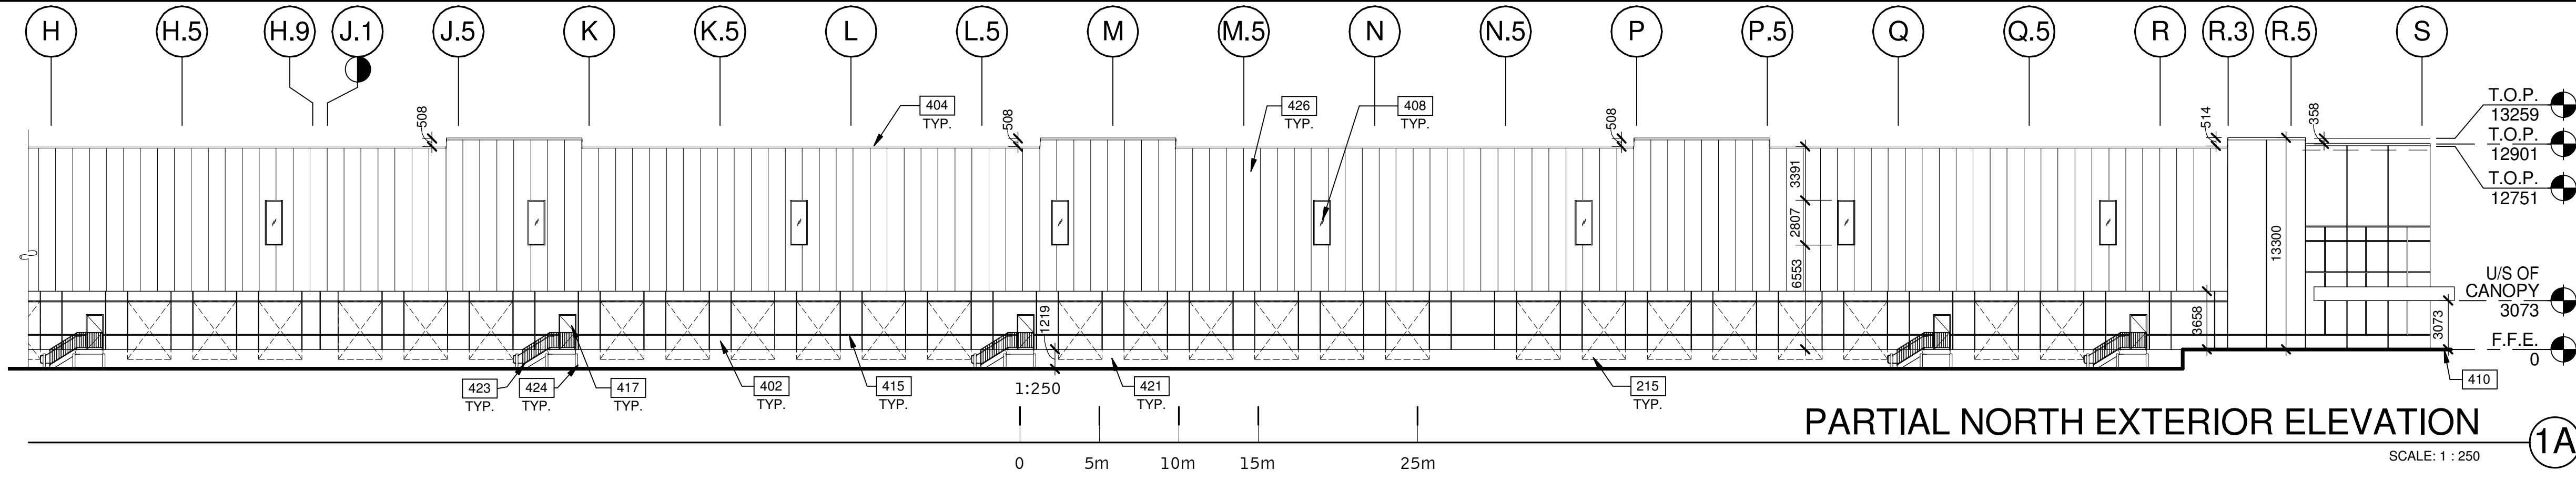

PARTIAL NORTH EXTERIOR ELEVATION

SCALE: 1 : 250


1A

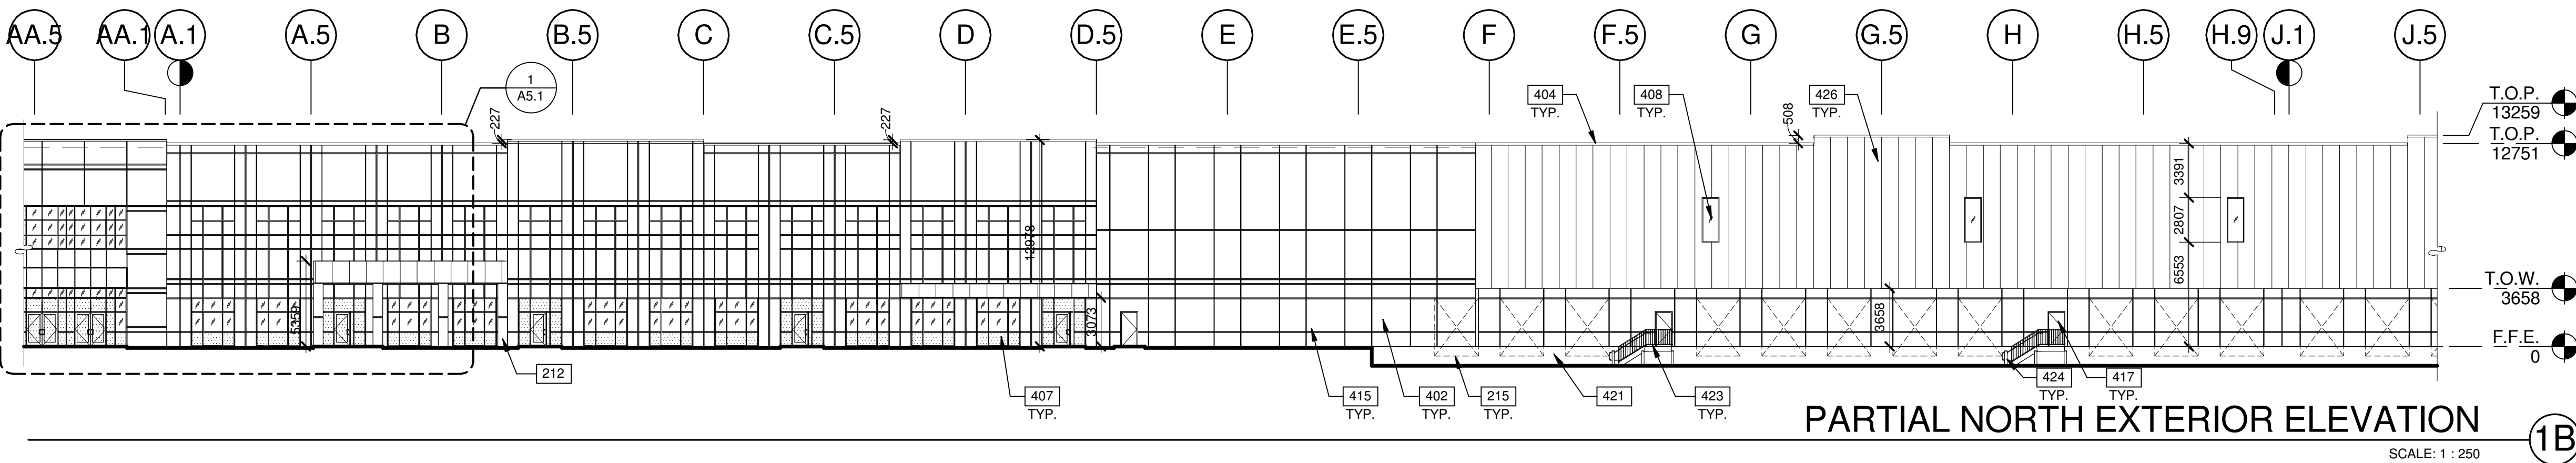

PARTIAL NORTH EXTERIOR ELEVATION

SCALE: 1 : 250


1B

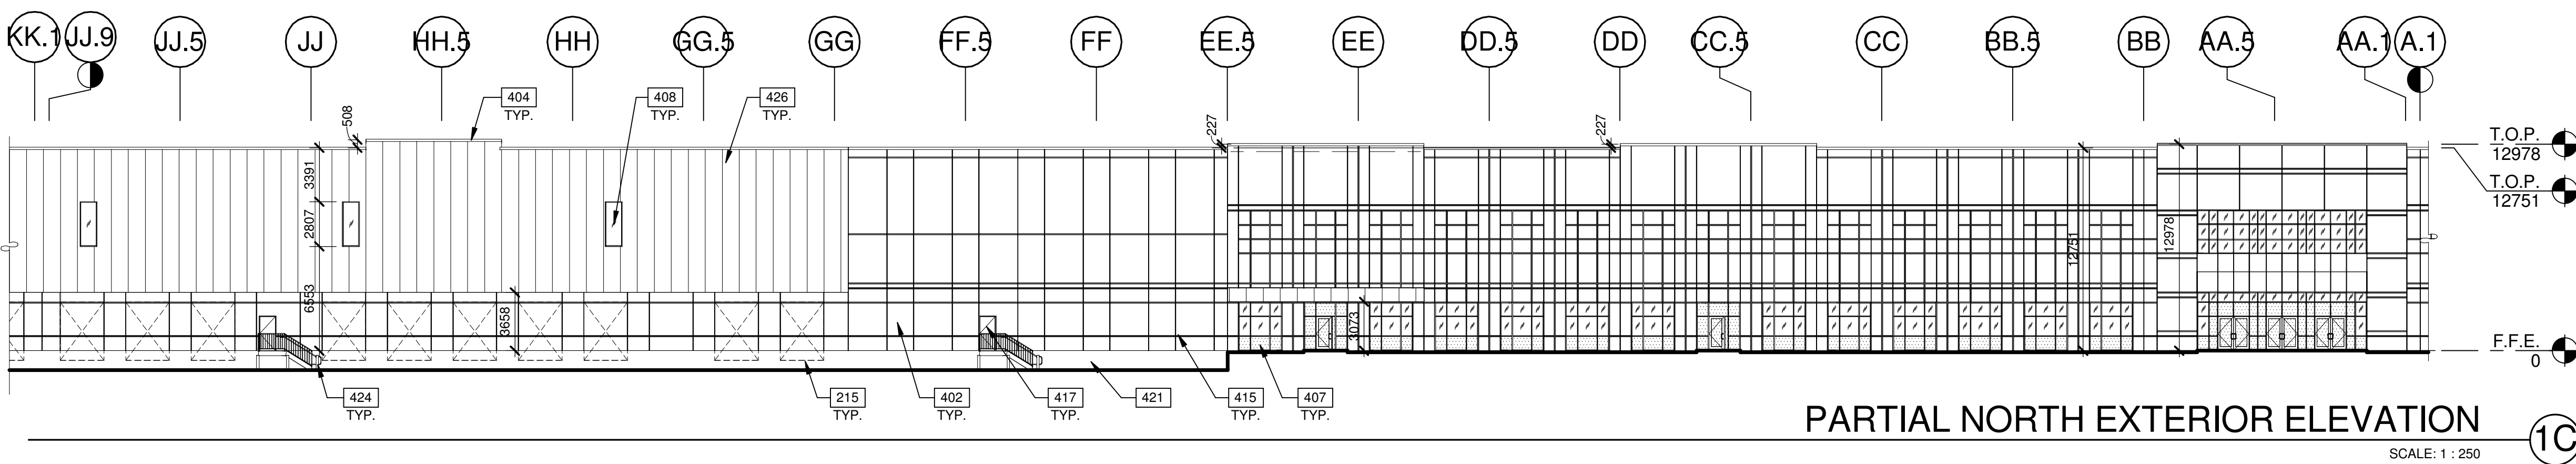

PARTIAL NORTH EXTERIOR ELEVATION

SCALE: 1 : 250

1C

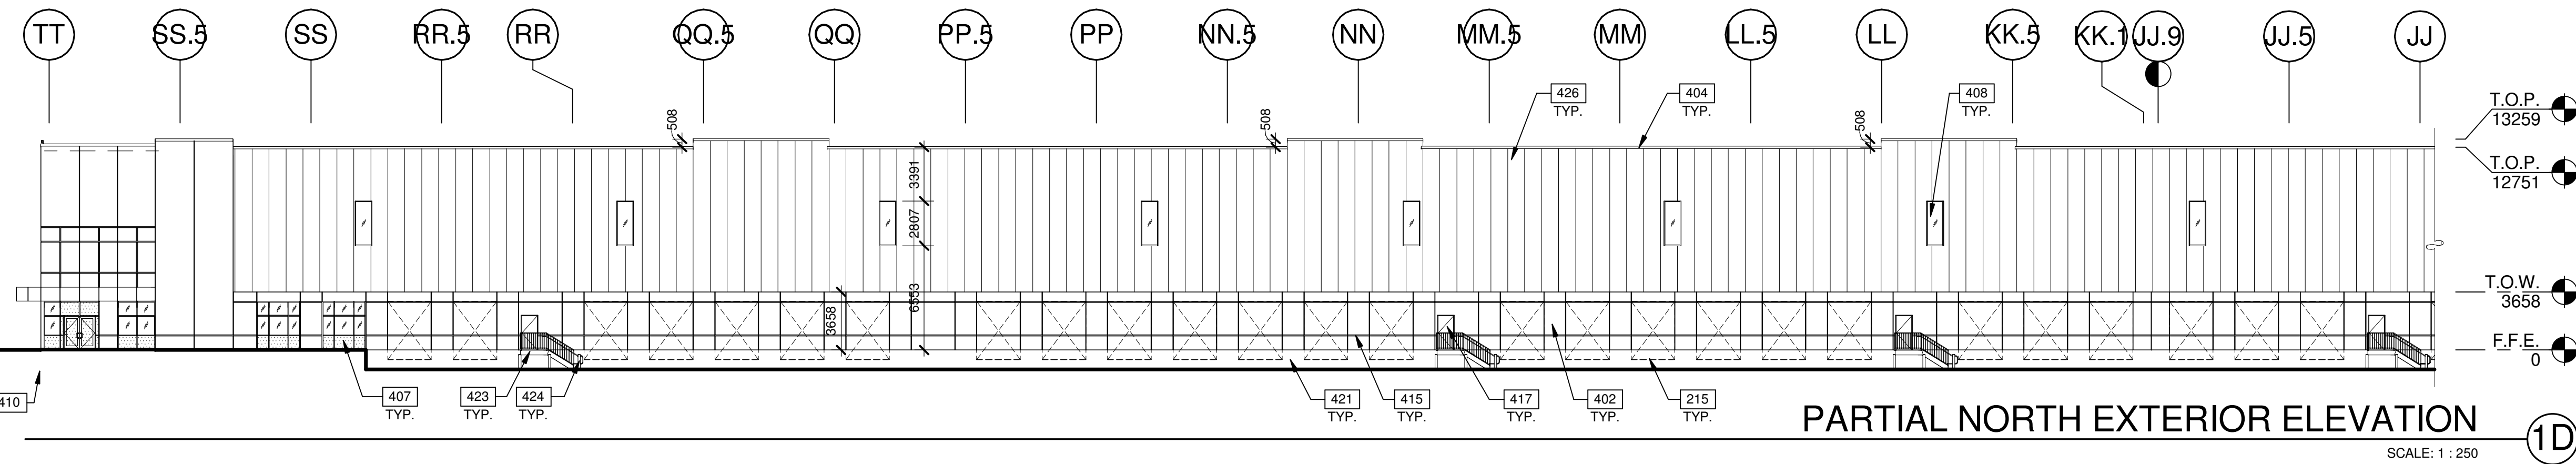

PARTIAL NORTH EXTERIOR ELEVATION

SCALE: 1 : 250

1D

NOTES

SEE SHEET A0.2 FOR GENERAL NOTES

- 212 PREFABRICATED SMOKE SHELTER.
- 215 FUTURE OH DOOR, REVEALS AROUND FUTURE DOOR LOCATION TO BE PROVIDED BY PRECAST SUPPLIER.
- 402 ARCHITECTURAL PRECAST PANELS WITH REVEALS. PAINTED (REFER TO LEGEND).
- 404 PRE-FINISHED METAL CAP FLASHING.
- 407 ALUMINUM CURTAIN WALL SYSTEM WITH 1" INSULATED GLAZING.
- 408 STOREFRONT WINDOW SYSTEM - CLERESTORY WINDOWS.
- 410 FINISH GRADE LINE.
- 415 76mm REVEAL, TYP.
- 417 HOLLOW METAL INSULATED DOOR, PAINTED TO MATCH PRECAST.
- 421 CONCRETE FOUNDATION WALL.
- 423 EXTERIOR GALVANIZED STEEL STAIRS WITH TUBE STEEL GUARDRAILS.
- 424 150mm DIA. STEEL PIPE BOLLARD. CONCRETE FILLED MIN 1200mm ABOVE FINISHED GRADE.
- 426 3" THICK INSULATED METAL PANEL, 26 GAUGE.

LEGEND

GLASS:

- VISION GLASS
- TEMPERED GLASS

MATERIALS:

- INSULATED METAL PANELS.
- ARCHITECTURAL PRECAST PANELS.