
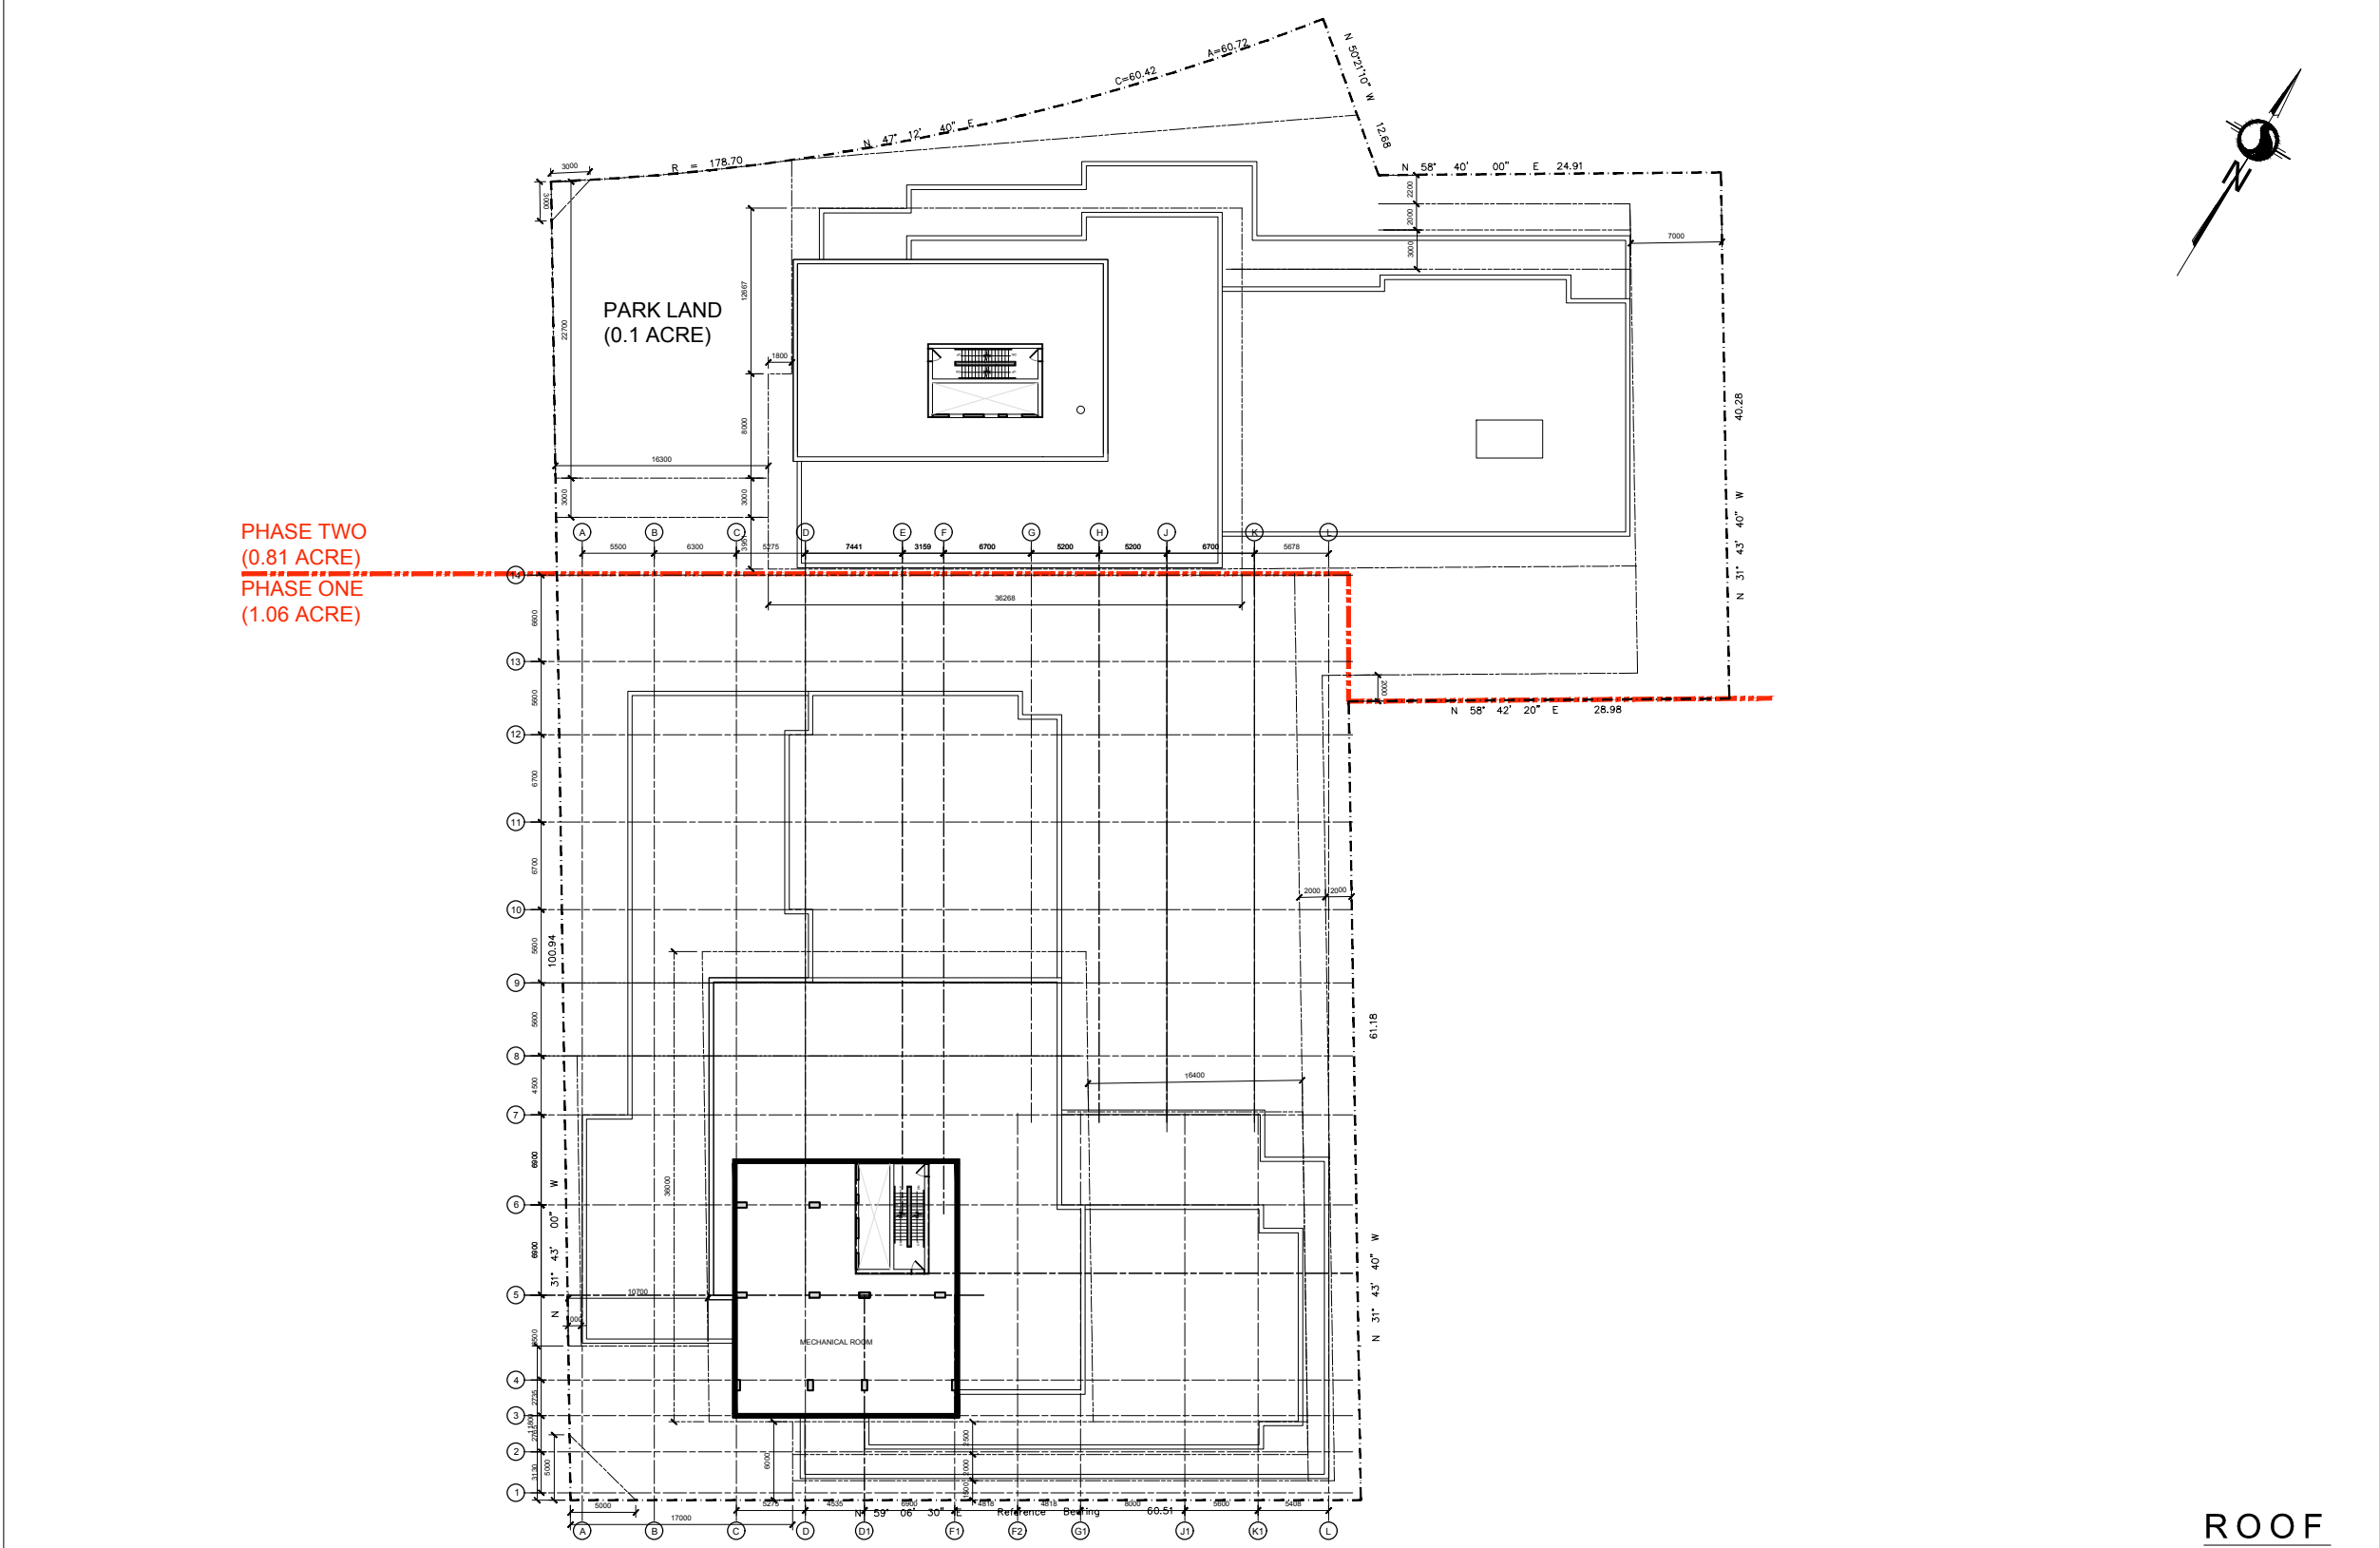
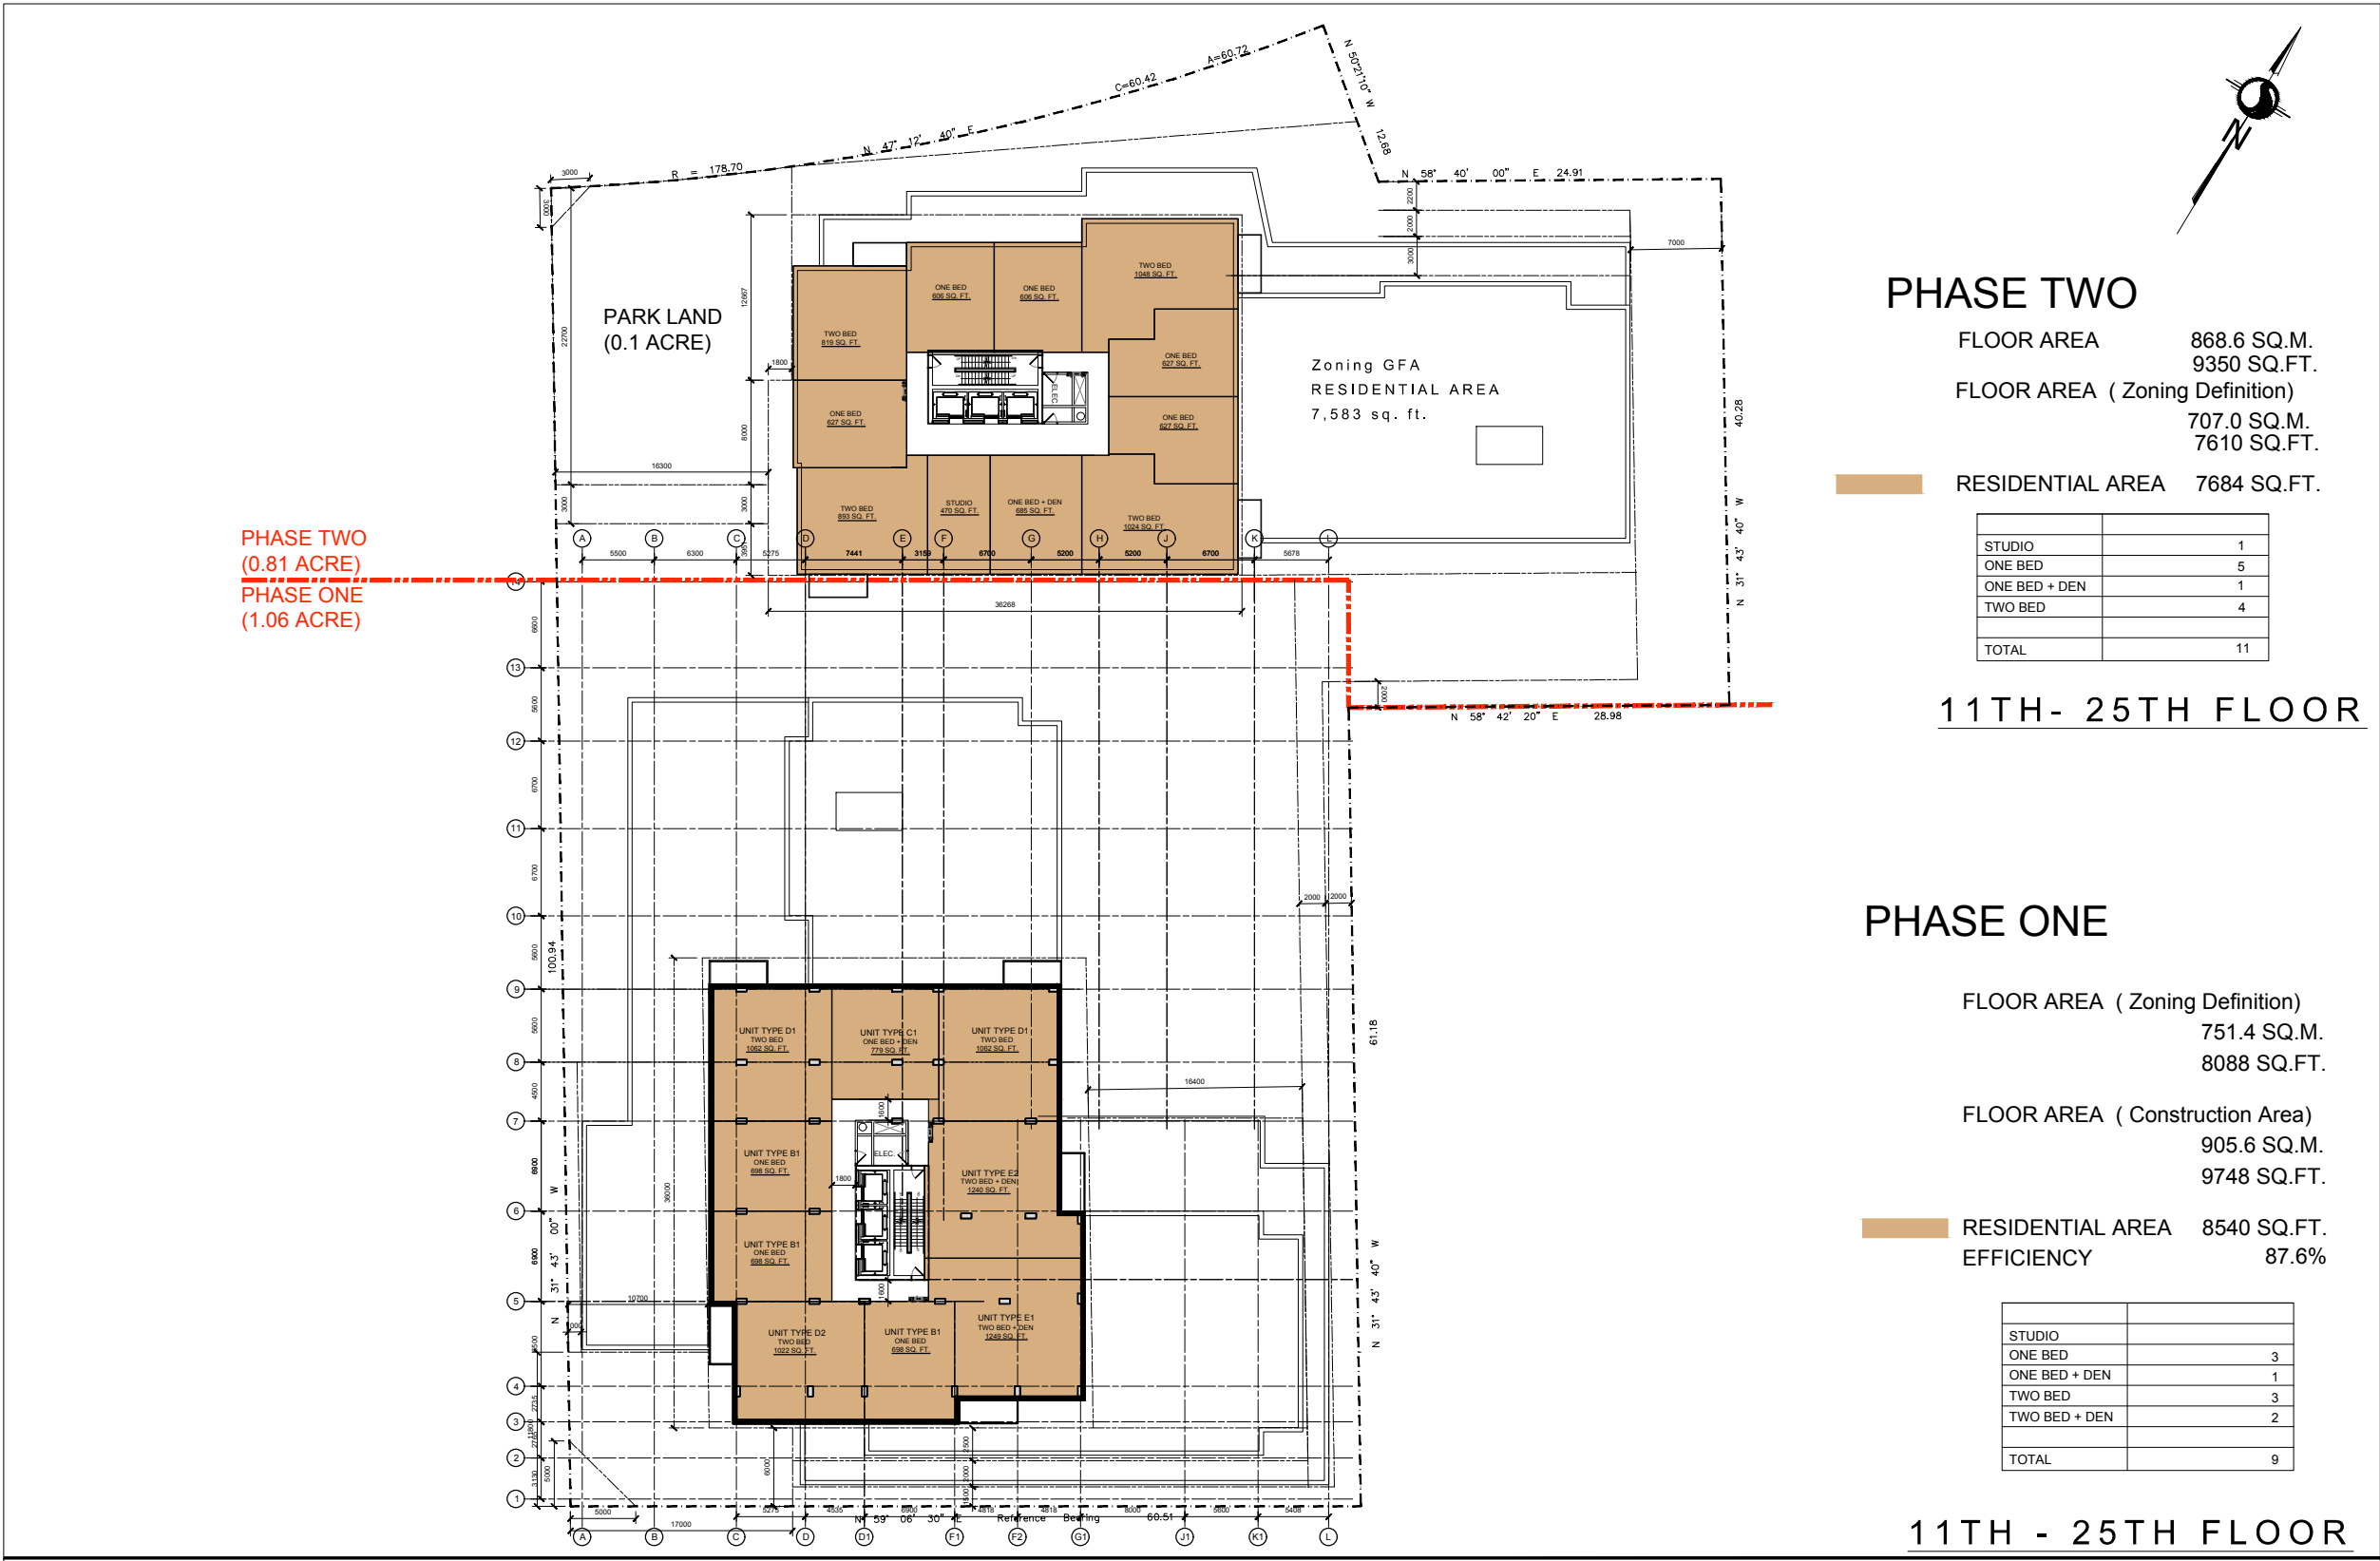
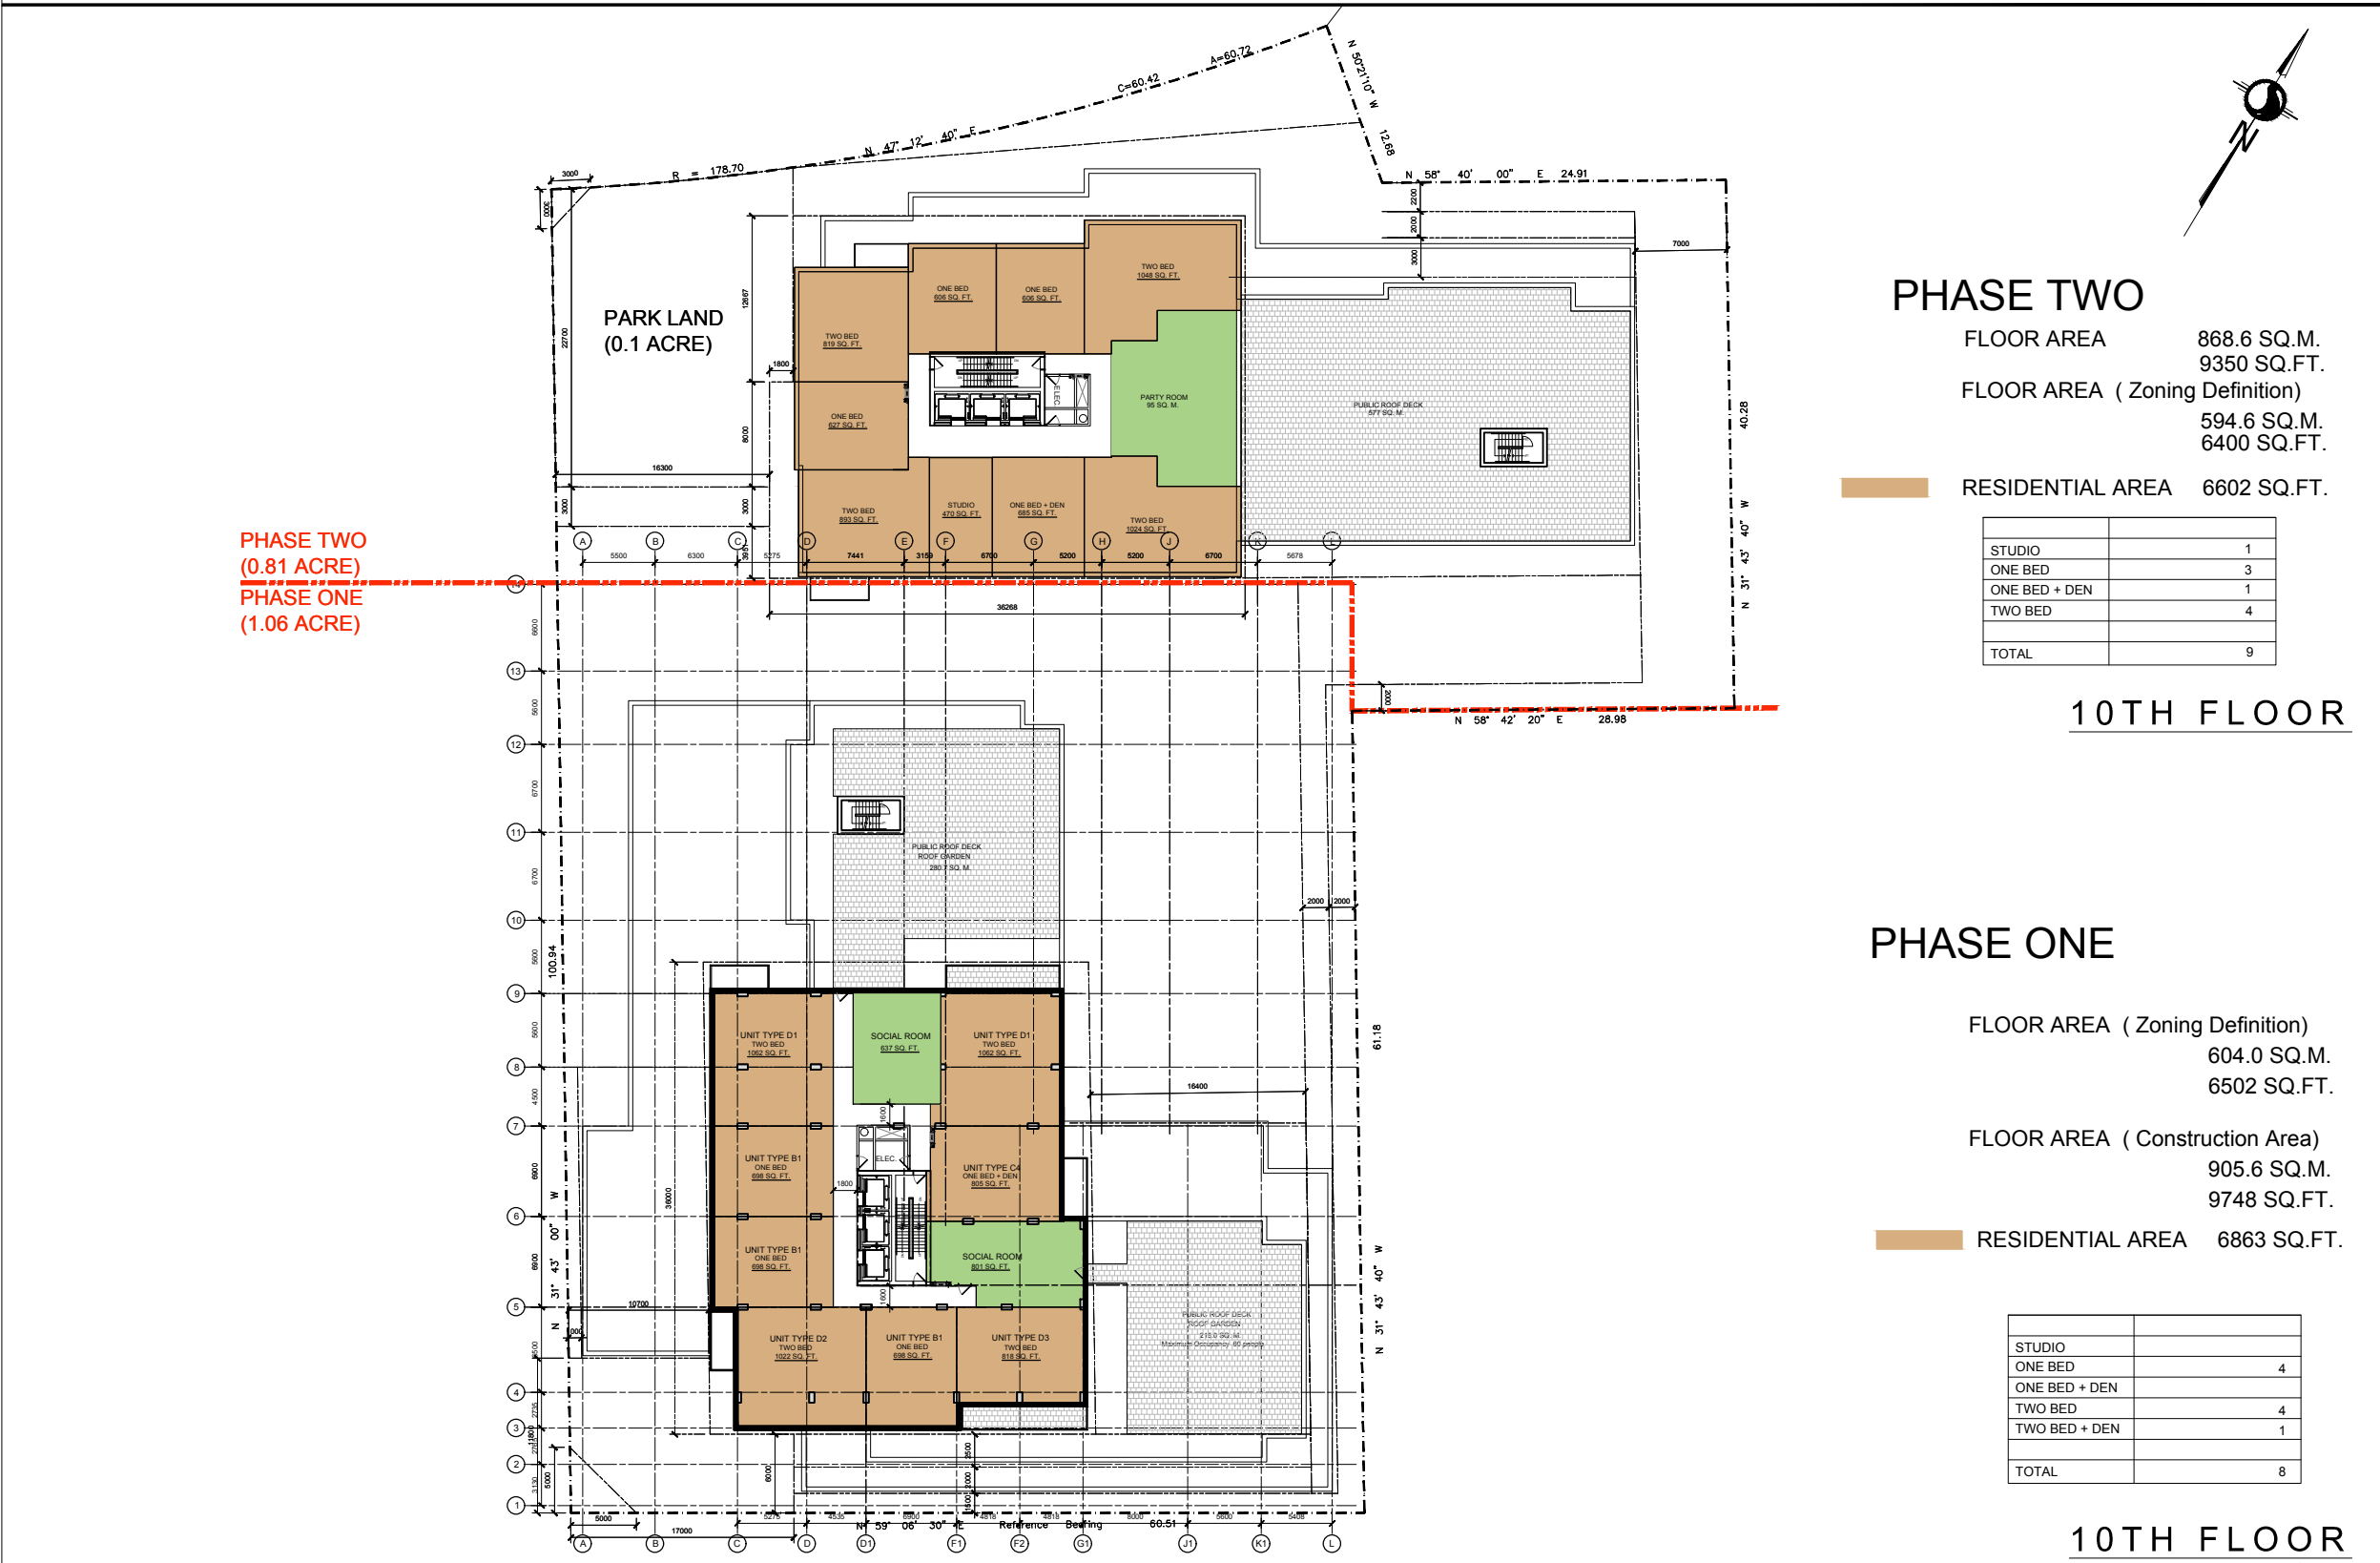


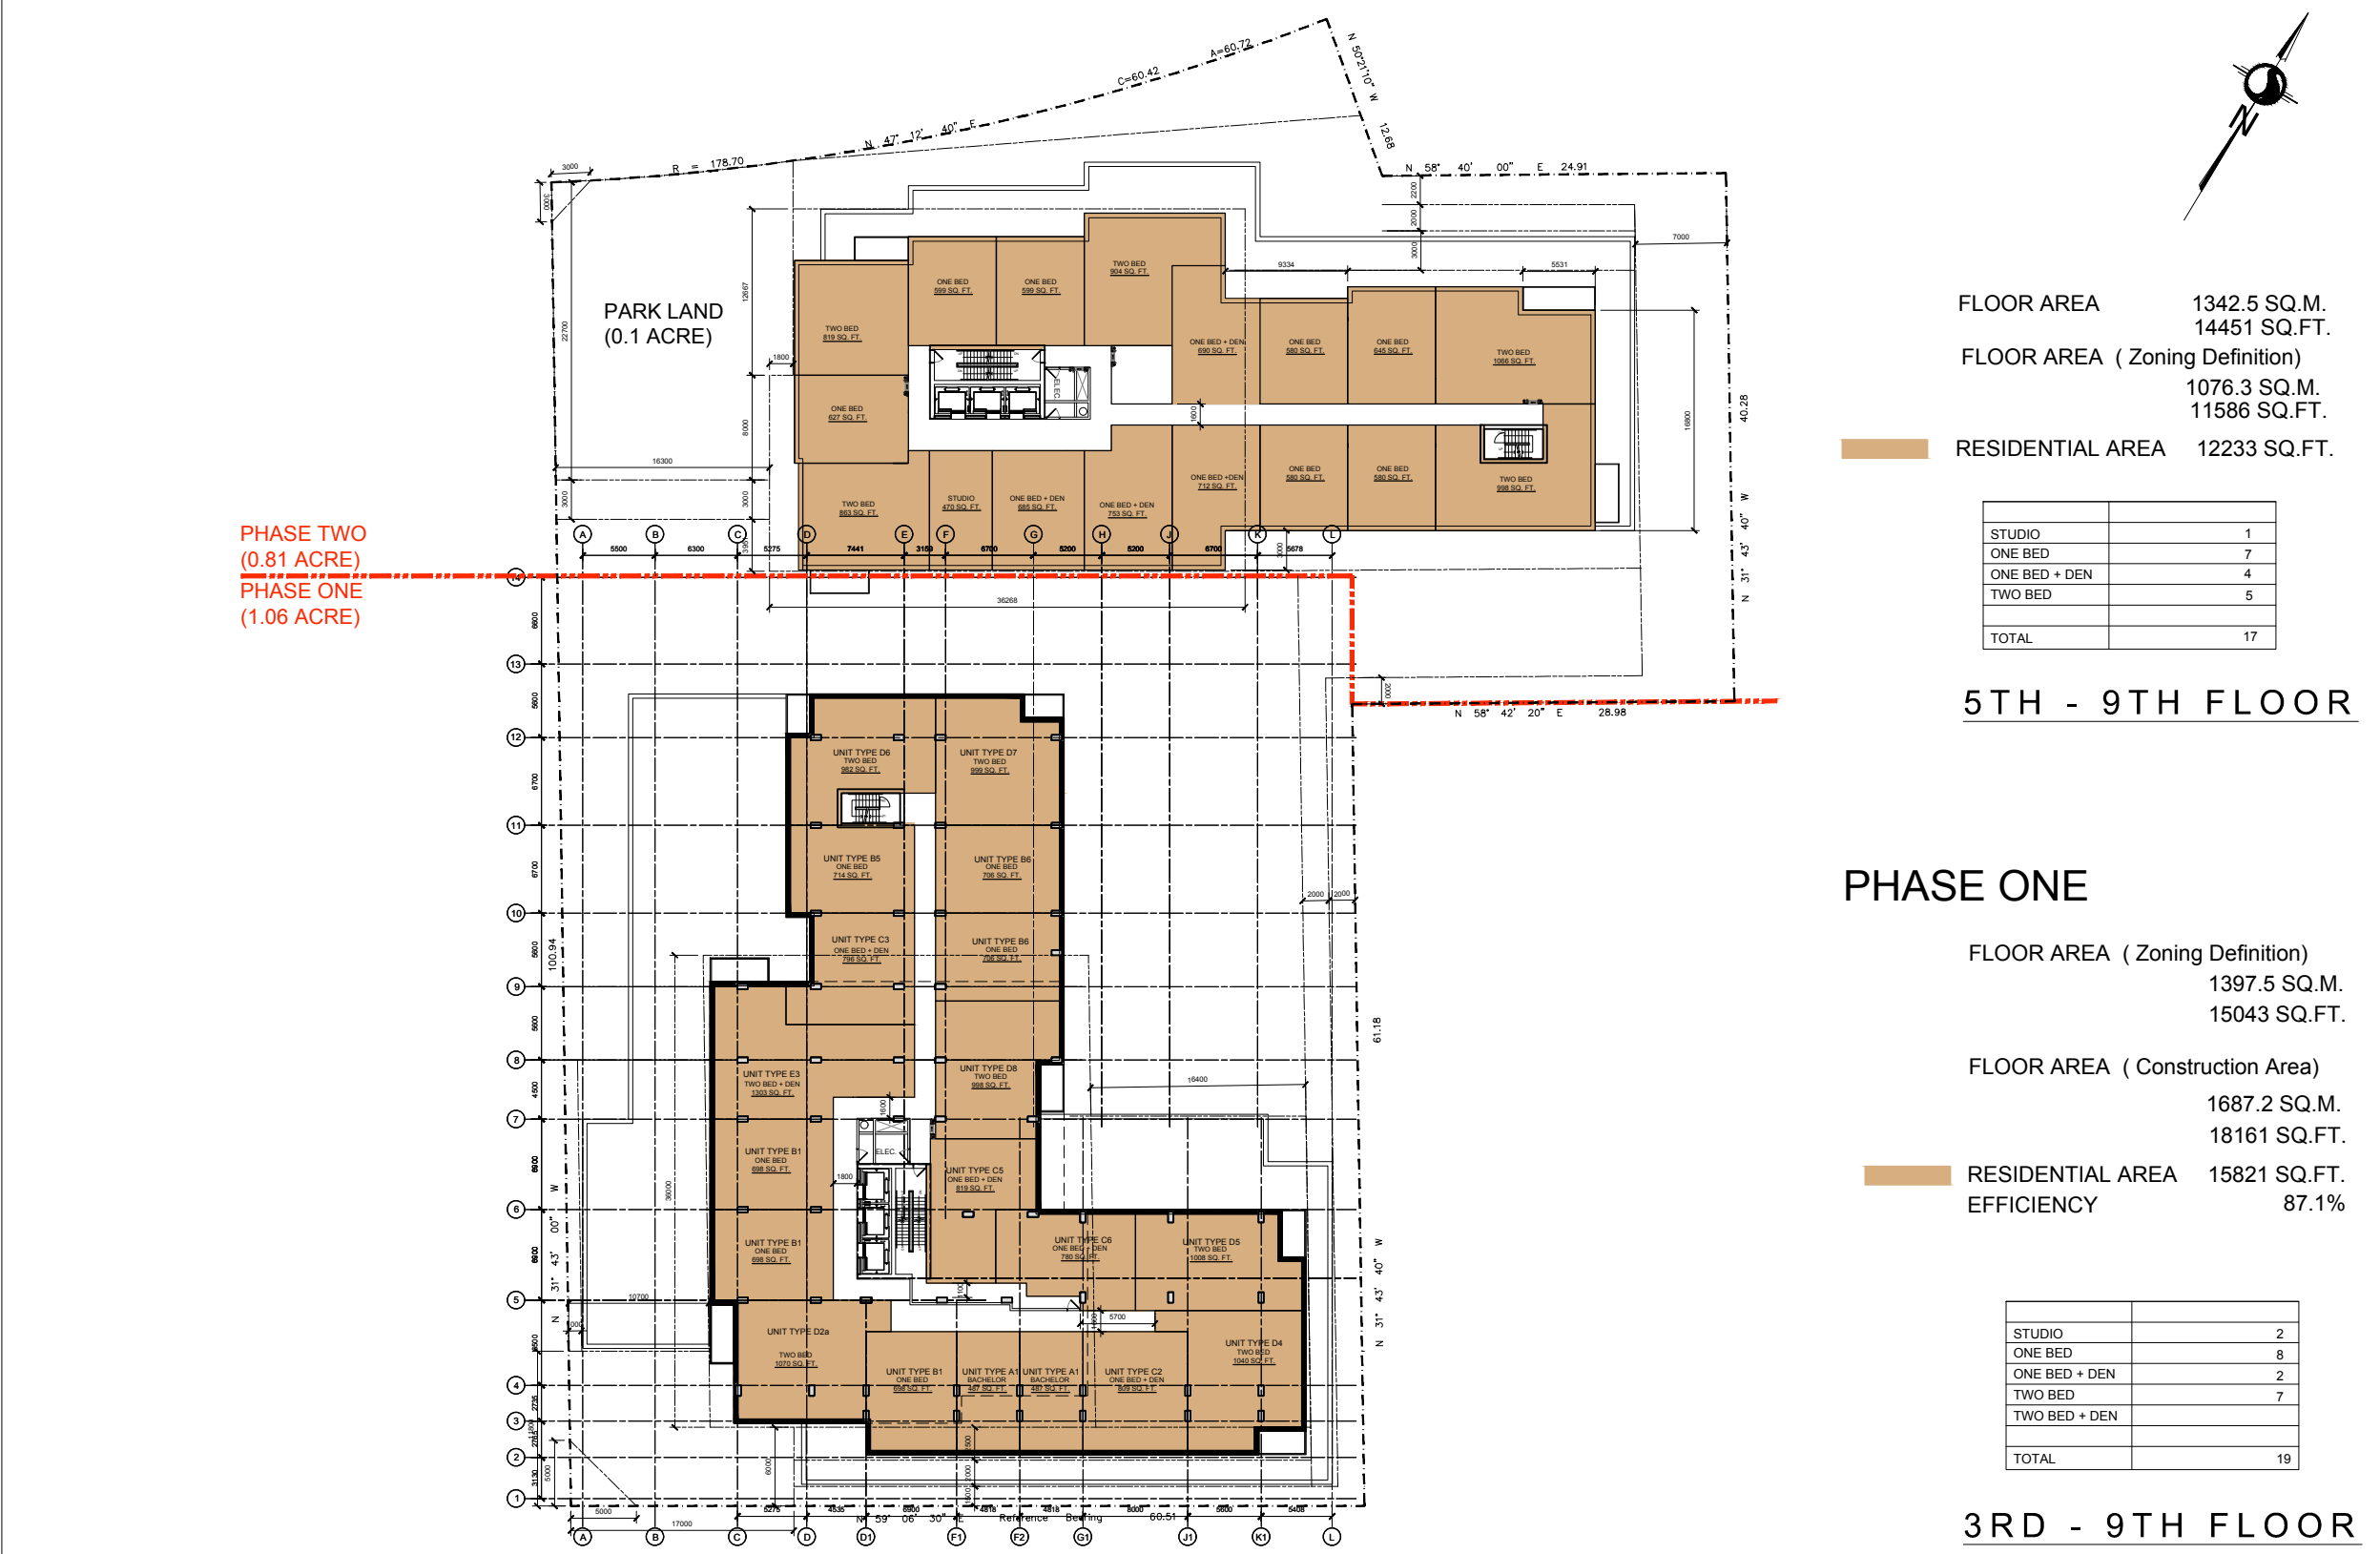



IT IS THE RESPONSIBILITY OF THE APPROPRIATE CONTRACTOR TO CHECK AND VERIFY ALL DIMENSIONS ON SITE AND TO REPORT ALL ERRORS AND/OR OMISSIONS TO THE ARCHITECT.
ALL CONTRACTORS MUST COMPLY WITH ALL PERTINENT CODES AND BY-LAWS.
THIS DRAWING MAY NOT BE USED FOR CONSTRUCTION UNTIL SIGNED BY THE ARCHITECT.
DO NOT SCALE DRAWINGS.
COPYRIGHT RESERVED.

NOTATION SYMBOLS:

- INDICATES DRAWING NOTES, LISTED ON EACH SHEET.
INDICATES ASSEMBLY TYPE: REFER TO TYPICAL ASSEMBLIES SCHEDULE.
INDICATES WINDOW TYPE: REFER TO WINDOW ELEVATIONS AND DETAILS ON A900 SERIES.
INDICATES DOOR TYPE: REFER TO DOOR SCHEDULE AND DETAILS ON A900 SERIES.
DETAIL NUMBER
TITLE SCALE
DETAIL REFERENCE PAGE
DETAIL CROSS REFERENCE PAGE

2	ISSUED FOR SPA	April 4, 19
1	ISSUED FOR DESIGN CONCEPT	Feb. 00, 10
No.	DESCRIPTION	DATE

REVISIONS:

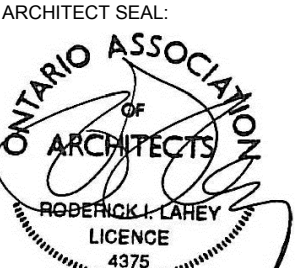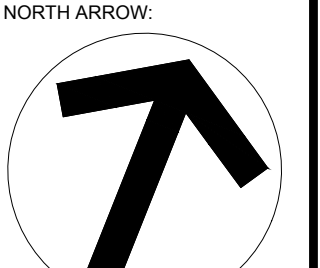ARCHITECT SEAL:  NORTH ARROW: 

SEAL DATE: STAMP DATE

CLIENT:



ARCHITECT:
rla/architecture
roderick lahey architect inc.
56 beech street, ottawa, ontario K1S 3J6
t. 613.724.9932 f. 613.724.1209 rlaarchitecture.ca

PROJECT TITLE:
151 CHAPEL STREET
RIDEAU " CHAPEL
OTTAWA ONTARIO

SHEET TITLE:

FLOOR PLANS

DRAWN: J.S.	CHECKED: G.V.
SCALE: N/A	SHEET No. A-2
PROJECT No. 1833	