



MATERIAL LIST:

| | |
|-----|------------------------|
| 245 | ASPHALT SHINGLES |
| 246 | ALUMINUM CLAD CORNICE |
| 247 | ALUMINUM FASCIA |
| 248 | ALUMINUM SOFFIT |
| 249 | ALUMINUM TRIM |
| 250 | ALUMINUM TRIM |
| 251 | ALUMINUM TRIM |
| 252 | STONE VENEER |
| 253 | HORIZONTAL WOOD SIDING |
| 254 | SMOOTH STONE VENEER |
| 255 | SMOOTH STONE VENEER |
It is the responsibility of the appropriate contractor to check and verify all dimensions on site and report all errors and/or omissions to the architect. All contractors must comply with all pertinent codes and by-laws. Do not scale drawings. This drawing may not be used for construction until signed. Copyright reserved.



Hobin Architecture
 Incorporated
 63 Penna Street
 Ottawa, Ontario
 Canada K1S 3K7
 T: 613.293.7000
 F: 613.293.4005
 Email: info@hobin.com
 hobin.com
HOBIN
 ARCHITECTURE

project title
THE GROVE
 AT GREYSTONE
 OTTAWA, ONTARIO

drawing title
WEST ELEVATION

drawn by: K9
 date: DEC/2016
 scale: 3/16" = 1'-0"
 project: 160712
 drawing no.: A-7
 revision no.: 3049

ONTARIO ASSOCIATION OF ARCHITECTS
 Licensee
 License No. 3049

WEST ELEVATION
 3/16" = 1'-0"

1/8" = 1'-0"



MATERIAL LIST:

| | |
|------|---|
| A5 | ASPHALT SHINGLES |
| A6 | ALUMINUM CLAD CORNICE |
| A7 | ALUMINUM FASCIA |
| A8 | ALUMINUM SOFFIT |
| A9 | ALUMINUM SIDING |
| A10 | ALUMINUM TRIM |
| A11 | ALUMINUM WINDOW CASING |
| A12 | ALUMINUM WINDOW SILL |
| A13 | ALUMINUM WINDOW TOP |
| A14 | ALUMINUM WINDOW SIDE |
| A15 | ALUMINUM WINDOW BOTTOM |
| A16 | ALUMINUM WINDOW FRAME |
| A17 | ALUMINUM WINDOW GLASS |
| A18 | ALUMINUM WINDOW GLASS GASKET |
| A19 | ALUMINUM WINDOW GLASS SPACER |
| A20 | ALUMINUM WINDOW GLASS INSULATION |
| A21 | ALUMINUM WINDOW GLASS SEALANT |
| A22 | ALUMINUM WINDOW GLASS FLASHING |
| A23 | ALUMINUM WINDOW GLASS FINISH |
| A24 | ALUMINUM WINDOW GLASS PROTECTIVE FILM |
| A25 | ALUMINUM WINDOW GLASS CLEANING SOLUTION |
| A26 | ALUMINUM WINDOW GLASS REPAIR KIT |
| A27 | ALUMINUM WINDOW GLASS REPLACEMENT SERVICE |
| A28 | ALUMINUM WINDOW GLASS WARRANTY |
| A29 | ALUMINUM WINDOW GLASS MAINTENANCE PLAN |
| A30 | ALUMINUM WINDOW GLASS INSURANCE POLICY |
| A31 | ALUMINUM WINDOW GLASS LIABILITY INSURANCE |
| A32 | ALUMINUM WINDOW GLASS PRODUCT LIABILITY |
| A33 | ALUMINUM WINDOW GLASS MANUFACTURER'S WARRANTY |
| A34 | ALUMINUM WINDOW GLASS DISTRIBUTOR'S WARRANTY |
| A35 | ALUMINUM WINDOW GLASS INSTALLER'S WARRANTY |
| A36 | ALUMINUM WINDOW GLASS CONTRACTOR'S WARRANTY |
| A37 | ALUMINUM WINDOW GLASS ARCHITECT'S WARRANTY |
| A38 | ALUMINUM WINDOW GLASS ENGINEER'S WARRANTY |
| A39 | ALUMINUM WINDOW GLASS INSPECTOR'S WARRANTY |
| A40 | ALUMINUM WINDOW GLASS CERTIFIED INSTALLER |
| A41 | ALUMINUM WINDOW GLASS CERTIFIED CONTRACTOR |
| A42 | ALUMINUM WINDOW GLASS CERTIFIED ARCHITECT |
| A43 | ALUMINUM WINDOW GLASS CERTIFIED ENGINEER |
| A44 | ALUMINUM WINDOW GLASS CERTIFIED INSPECTOR |
| A45 | ALUMINUM WINDOW GLASS CERTIFIED MAINTENANCE PERSONNEL |
| A46 | ALUMINUM WINDOW GLASS CERTIFIED REPAIR PERSONNEL |
| A47 | ALUMINUM WINDOW GLASS CERTIFIED REPLACEMENT PERSONNEL |
| A48 | ALUMINUM WINDOW GLASS CERTIFIED CLEANING PERSONNEL |
| A49 | ALUMINUM WINDOW GLASS CERTIFIED PROTECTIVE FILM PERSONNEL |
| A50 | ALUMINUM WINDOW GLASS CERTIFIED REPAIR KIT PERSONNEL |
| A51 | ALUMINUM WINDOW GLASS CERTIFIED REPLACEMENT SERVICE PERSONNEL |
| A52 | ALUMINUM WINDOW GLASS CERTIFIED WARRANTY PERSONNEL |
| A53 | ALUMINUM WINDOW GLASS CERTIFIED MAINTENANCE PLAN PERSONNEL |
| A54 | ALUMINUM WINDOW GLASS CERTIFIED INSURANCE POLICY PERSONNEL |
| A55 | ALUMINUM WINDOW GLASS CERTIFIED LIABILITY INSURANCE PERSONNEL |
| A56 | ALUMINUM WINDOW GLASS CERTIFIED PRODUCT LIABILITY PERSONNEL |
| A57 | ALUMINUM WINDOW GLASS CERTIFIED MANUFACTURER'S WARRANTY PERSONNEL |
| A58 | ALUMINUM WINDOW GLASS CERTIFIED DISTRIBUTOR'S WARRANTY PERSONNEL |
| A59 | ALUMINUM WINDOW GLASS CERTIFIED INSTALLER'S WARRANTY PERSONNEL |
| A60 | ALUMINUM WINDOW GLASS CERTIFIED CONTRACTOR'S WARRANTY PERSONNEL |
| A61 | ALUMINUM WINDOW GLASS CERTIFIED ARCHITECT'S WARRANTY PERSONNEL |
| A62 | ALUMINUM WINDOW GLASS CERTIFIED ENGINEER'S WARRANTY PERSONNEL |
| A63 | ALUMINUM WINDOW GLASS CERTIFIED INSPECTOR'S WARRANTY PERSONNEL |
| A64 | ALUMINUM WINDOW GLASS CERTIFIED CERTIFIED INSTALLER PERSONNEL |
| A65 | ALUMINUM WINDOW GLASS CERTIFIED CERTIFIED CONTRACTOR PERSONNEL |
| A66 | ALUMINUM WINDOW GLASS CERTIFIED CERTIFIED ARCHITECT PERSONNEL |
| A67 | ALUMINUM WINDOW GLASS CERTIFIED CERTIFIED ENGINEER PERSONNEL |
| A68 | ALUMINUM WINDOW GLASS CERTIFIED CERTIFIED INSPECTOR PERSONNEL |
| A69 | ALUMINUM WINDOW GLASS CERTIFIED CERTIFIED MAINTENANCE PERSONNEL |
| A70 | ALUMINUM WINDOW GLASS CERTIFIED CERTIFIED REPAIR PERSONNEL |
| A71 | ALUMINUM WINDOW GLASS CERTIFIED CERTIFIED REPLACEMENT PERSONNEL |
| A72 | ALUMINUM WINDOW GLASS CERTIFIED CERTIFIED CLEANING PERSONNEL |
| A73 | ALUMINUM WINDOW GLASS CERTIFIED CERTIFIED PROTECTIVE FILM PERSONNEL |
| A74 | ALUMINUM WINDOW GLASS CERTIFIED CERTIFIED REPAIR KIT PERSONNEL |
| A75 | ALUMINUM WINDOW GLASS CERTIFIED CERTIFIED REPLACEMENT SERVICE PERSONNEL |
| A76 | ALUMINUM WINDOW GLASS CERTIFIED CERTIFIED WARRANTY PERSONNEL |
| A77 | ALUMINUM WINDOW GLASS CERTIFIED CERTIFIED MAINTENANCE PLAN PERSONNEL |
| A78 | ALUMINUM WINDOW GLASS CERTIFIED CERTIFIED INSURANCE POLICY PERSONNEL |
| A79 | ALUMINUM WINDOW GLASS CERTIFIED CERTIFIED LIABILITY INSURANCE PERSONNEL |
| A80 | ALUMINUM WINDOW GLASS CERTIFIED CERTIFIED PRODUCT LIABILITY PERSONNEL |
| A81 | ALUMINUM WINDOW GLASS CERTIFIED CERTIFIED MANUFACTURER'S WARRANTY PERSONNEL |
| A82 | ALUMINUM WINDOW GLASS CERTIFIED CERTIFIED DISTRIBUTOR'S WARRANTY PERSONNEL |
| A83 | ALUMINUM WINDOW GLASS CERTIFIED CERTIFIED INSTALLER'S WARRANTY PERSONNEL |
| A84 | ALUMINUM WINDOW GLASS CERTIFIED CERTIFIED CONTRACTOR'S WARRANTY PERSONNEL |
| A85 | ALUMINUM WINDOW GLASS CERTIFIED CERTIFIED ARCHITECT'S WARRANTY PERSONNEL |
| A86 | ALUMINUM WINDOW GLASS CERTIFIED CERTIFIED ENGINEER'S WARRANTY PERSONNEL |
| A87 | ALUMINUM WINDOW GLASS CERTIFIED CERTIFIED INSPECTOR'S WARRANTY PERSONNEL |
| A88 | ALUMINUM WINDOW GLASS CERTIFIED CERTIFIED CERTIFIED INSTALLER PERSONNEL |
| A89 | ALUMINUM WINDOW GLASS CERTIFIED CERTIFIED CERTIFIED CONTRACTOR PERSONNEL |
| A90 | ALUMINUM WINDOW GLASS CERTIFIED CERTIFIED CERTIFIED ARCHITECT PERSONNEL |
| A91 | ALUMINUM WINDOW GLASS CERTIFIED CERTIFIED CERTIFIED ENGINEER PERSONNEL |
| A92 | ALUMINUM WINDOW GLASS CERTIFIED CERTIFIED CERTIFIED INSPECTOR PERSONNEL |
| A93 | ALUMINUM WINDOW GLASS CERTIFIED CERTIFIED CERTIFIED MAINTENANCE PERSONNEL |
| A94 | ALUMINUM WINDOW GLASS CERTIFIED CERTIFIED CERTIFIED REPAIR PERSONNEL |
| A95 | ALUMINUM WINDOW GLASS CERTIFIED CERTIFIED CERTIFIED REPLACEMENT PERSONNEL |
| A96 | ALUMINUM WINDOW GLASS CERTIFIED CERTIFIED CERTIFIED CLEANING PERSONNEL |
| A97 | ALUMINUM WINDOW GLASS CERTIFIED CERTIFIED CERTIFIED PROTECTIVE FILM PERSONNEL |
| A98 | ALUMINUM WINDOW GLASS CERTIFIED CERTIFIED CERTIFIED REPAIR KIT PERSONNEL |
| A99 | ALUMINUM WINDOW GLASS CERTIFIED CERTIFIED CERTIFIED REPLACEMENT SERVICE PERSONNEL |
| A100 | ALUMINUM WINDOW GLASS CERTIFIED CERTIFIED CERTIFIED WARRANTY PERSONNEL |

| no. | date | revision |
|-----|------------|------------------------------|
| 1 | 2018-04-30 | ISSUED FOR COORDINATION |
| 2 | 2018-09-20 | CLIENT REVIEW |
| 3 | 2018-09-28 | CLIENT REVIEW |
| 4 | 2018-04-21 | ISSUED FOR SITE PLAN CONTROL |

It is the responsibility of the appropriate contractor to check and verify all dimensions on site and report all errors and/or omissions to the architect. All contractors must comply with all pertinent codes and by-laws. Do not scale drawings. This drawing may not be used for construction until signed. Copyright reserved.



Hobin Architecture
 Incorporated
 63 Penna Street
 Ottawa, Ontario
 Canada K1S 3K7
 T: 613.298.7000
 F: 613.295.4085
 Email: info@hobin.com
 hobin.com

HOBIN
ARCHITECTURE

project title
THE GROVE
 AT GREYSTONE
OTTAWA, ONTARIO

drawing title
SOUTH ELEVATION

| | | | | |
|-------|----------|---------------|---------|-------------|
| drawn | date | scale | project | drawing no. |
| K9 | DEC/2016 | 3/16" = 1'-0" | 160712 | A-8 |

revision no.

3049



MATERIAL LIST:

| | |
|----|------------------------------|
| A5 | ASPHALT SHINGLES |
| A6 | ALUMINUM CLAD CORNICE |
| A7 | ALUMINUM FASCIA |
| A8 | ALUMINUM SOFFIT |
| A9 | ALUMINUM TRIM |
| B1 | STONE VENEER |
| B2 | HORIZONTAL WOOD SIDING |
| B3 | SMOOTH STONE VENEER |
| B4 | VERTICAL WOOD SIDING |
| B5 | VERTICAL WOOD SIDING |
| B6 | VERTICAL WOOD SIDING |
| B7 | VERTICAL WOOD SIDING |
| B8 | VERTICAL WOOD SIDING |
| B9 | VERTICAL WOOD SIDING |
| C1 | PRECAST CONC. CAP |
| C2 | PRECAST CONC. CAP |
| C3 | CEMENT FINISHING |
| C4 | CEMENT FINISHING |
| C5 | CEMENT FINISHING |
| C6 | CEMENT FINISHING |
| C7 | CEMENT FINISHING |
| C8 | CEMENT FINISHING |
| C9 | CEMENT FINISHING |
| D1 | GLASS GUARDRAIL |
| D2 | GLASS GUARDRAIL |
| D3 | GLASS GUARDRAIL |
| D4 | GLASS GUARDRAIL |
| D5 | GLASS GUARDRAIL |
| D6 | GLASS GUARDRAIL |
| D7 | GLASS GUARDRAIL |
| D8 | GLASS GUARDRAIL |
| D9 | GLASS GUARDRAIL |
| E1 | CEGAR DOOR OR PRIVACY SCREEN |
| E2 | CEGAR DOOR OR PRIVACY SCREEN |
| E3 | CEGAR DOOR OR PRIVACY SCREEN |
| E4 | CEGAR DOOR OR PRIVACY SCREEN |
| E5 | CEGAR DOOR OR PRIVACY SCREEN |
| E6 | CEGAR DOOR OR PRIVACY SCREEN |
| E7 | CEGAR DOOR OR PRIVACY SCREEN |
| E8 | CEGAR DOOR OR PRIVACY SCREEN |
| E9 | CEGAR DOOR OR PRIVACY SCREEN |
| F1 | PRE-FINISHED METAL FLASHING |
| F2 | PRE-FINISHED METAL FLASHING |
| F3 | PRE-FINISHED METAL FLASHING |
| F4 | PRE-FINISHED METAL FLASHING |
| F5 | PRE-FINISHED METAL FLASHING |
| F6 | PRE-FINISHED METAL FLASHING |
| F7 | PRE-FINISHED METAL FLASHING |
| F8 | PRE-FINISHED METAL FLASHING |
| F9 | PRE-FINISHED METAL FLASHING |

| no. | date | revision |
|-----|------------|------------------------------|
| 1. | 2018-04-30 | ISSUED FOR COORDINATION |
| 2. | 2018-09-20 | CLIENT REVIEW |
| 3. | 2018-09-28 | CLIENT REVIEW |
| 4. | 2018-04-21 | ISSUED FOR SITE PLAN CONTROL |

It is the responsibility of the appropriate contractor to check and verify all dimensions on site and report all errors and/or omissions to the architect.

All contractors must comply with all pertinent codes and by-laws.

Do not scale drawings.

This drawing may not be used for construction until signed.

Copyright reserved.



Hobin Architecture
 Incorporated
 63 Pamela Street
 Ottawa, Ontario
 Canada K1S 3K7
 T: 613.293.7300
 F: 613.295.4005
 Email: info@hobin.com
 hobin.com

HOBIN
ARCHITECTURE

project title
THE GROVE
 AT GREYSTONE
OTTAWA, ONTARIO

drawing title
EAST ELEVATION


| | | |
|-------|----------|---------------|
| drawn | date | scale |
| K9 | DEC/2016 | 3/16" = 1'-0" |

| | |
|---------|-------------|
| project | drawing no. |
| 160712 | A-9 |

ONTARIO ASSOCIATION OF ARCHITECTS
 ARCHITECT J. HOBIN
 LICENCE 3049

revision no.

1 EAST ELEVATION
 3/16" = 1'-0"

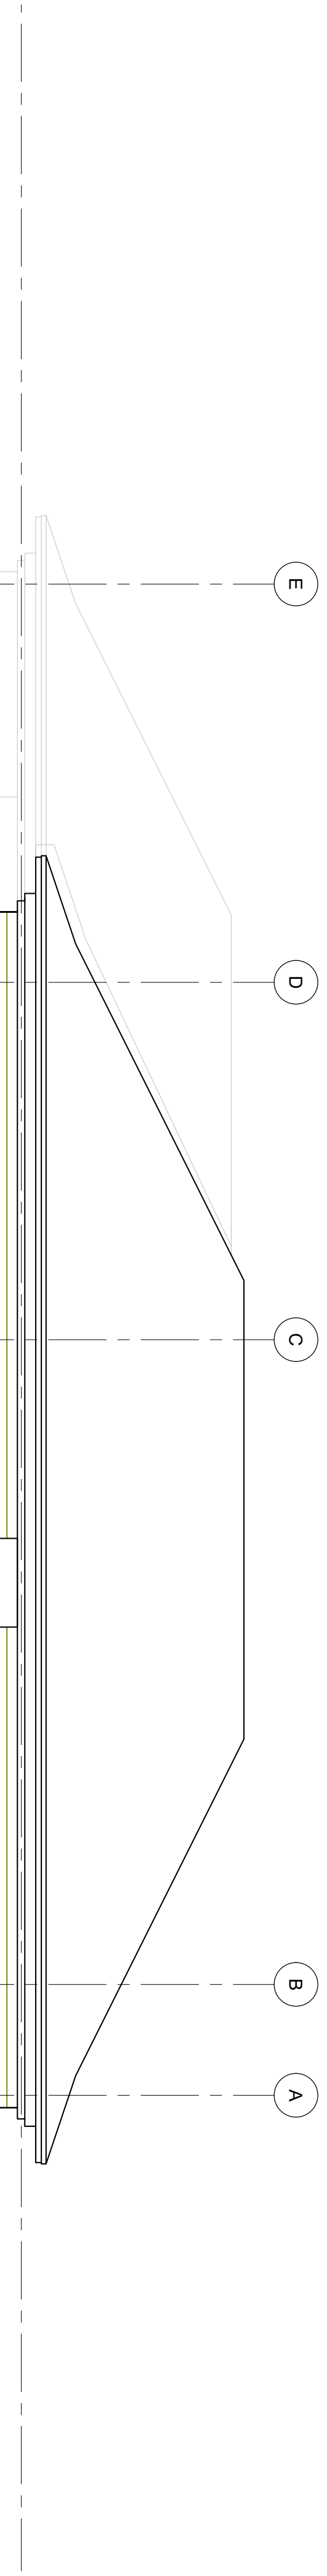

MATERIAL LIST:

| | |
|------|------------------------|
| A5 | ASPHALT SHINGLES |
| A6 | ALUMINUM CLAD CORNICE |
| A7 | ALUMINUM FASCIA |
| A8 | ALUMINUM SOFFIT |
| A9 | ALUMINUM TRIM |
| A10 | STONE VENEER |
| A11 | HORIZONTAL WOOD SIDING |
| A12 | SMOOTH STONE VENEER |
| A13 | SMOOTH STONE VENEER |
| no. | date | revision |
|-----|------------|------------------------------|
| 1 | 2018-04-30 | ISSUED FOR COORDINATION |
| 2 | 2018-03-20 | CLIENT REVIEW |
| 3 | 2018-03-28 | CLIENT REVIEW |
| 4 | 2018-04-21 | ISSUED FOR SITE PLAN CONTROL |

It is the responsibility of the appropriate contractor to check and verify all dimensions on site and report all errors and/or omissions to the architect. All contractors must comply with all pertinent codes and by-laws. Do not scale drawings. This drawing may not be used for construction until signed. Copyright reserved.



Hobin Architecture Incorporated
 63 Penna Street
 Ottawa, Ontario
 Canada K1S 3K7
 T: 613.293.7000
 F: 613.295.4005
 Email: info@hobin.com
 hobin.com

HOBIN ARCHITECTURE

project title
THE GROVE
 AT GREYSTONE
OTTAWA, ONTARIO

drawing title
NORTH ELEVATION

| drawn | date | scale | project | drawing no. | revision no. |
|-------|----------|---------------|---------|-------------|--------------|
| K9 | DEC/2016 | 3/16" = 1'-0" | 160712 | A-10 | |

