




1 WEST ELEVATION
Ac3.01 SCALE: 1:100

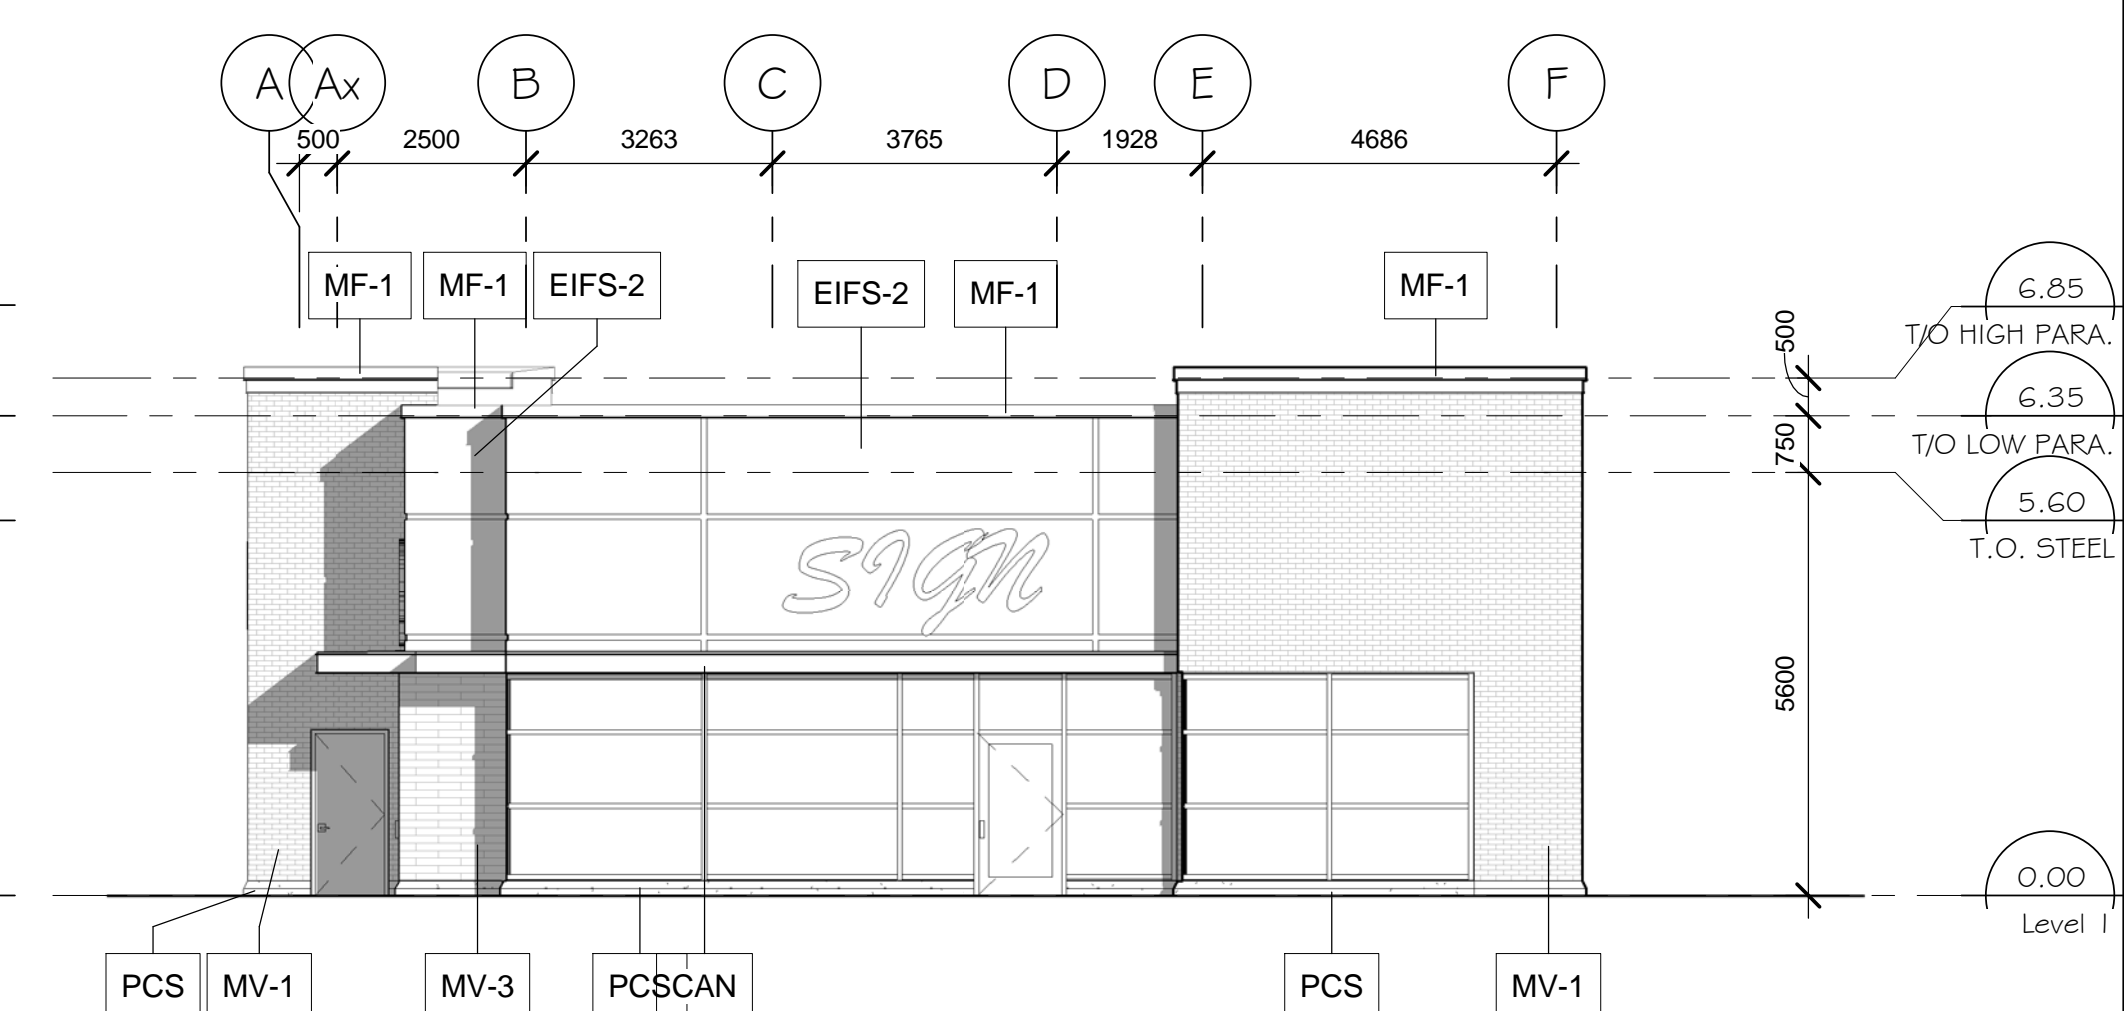


2 SOUTH ELEVATION
Ac3.01 SCALE: 1:100

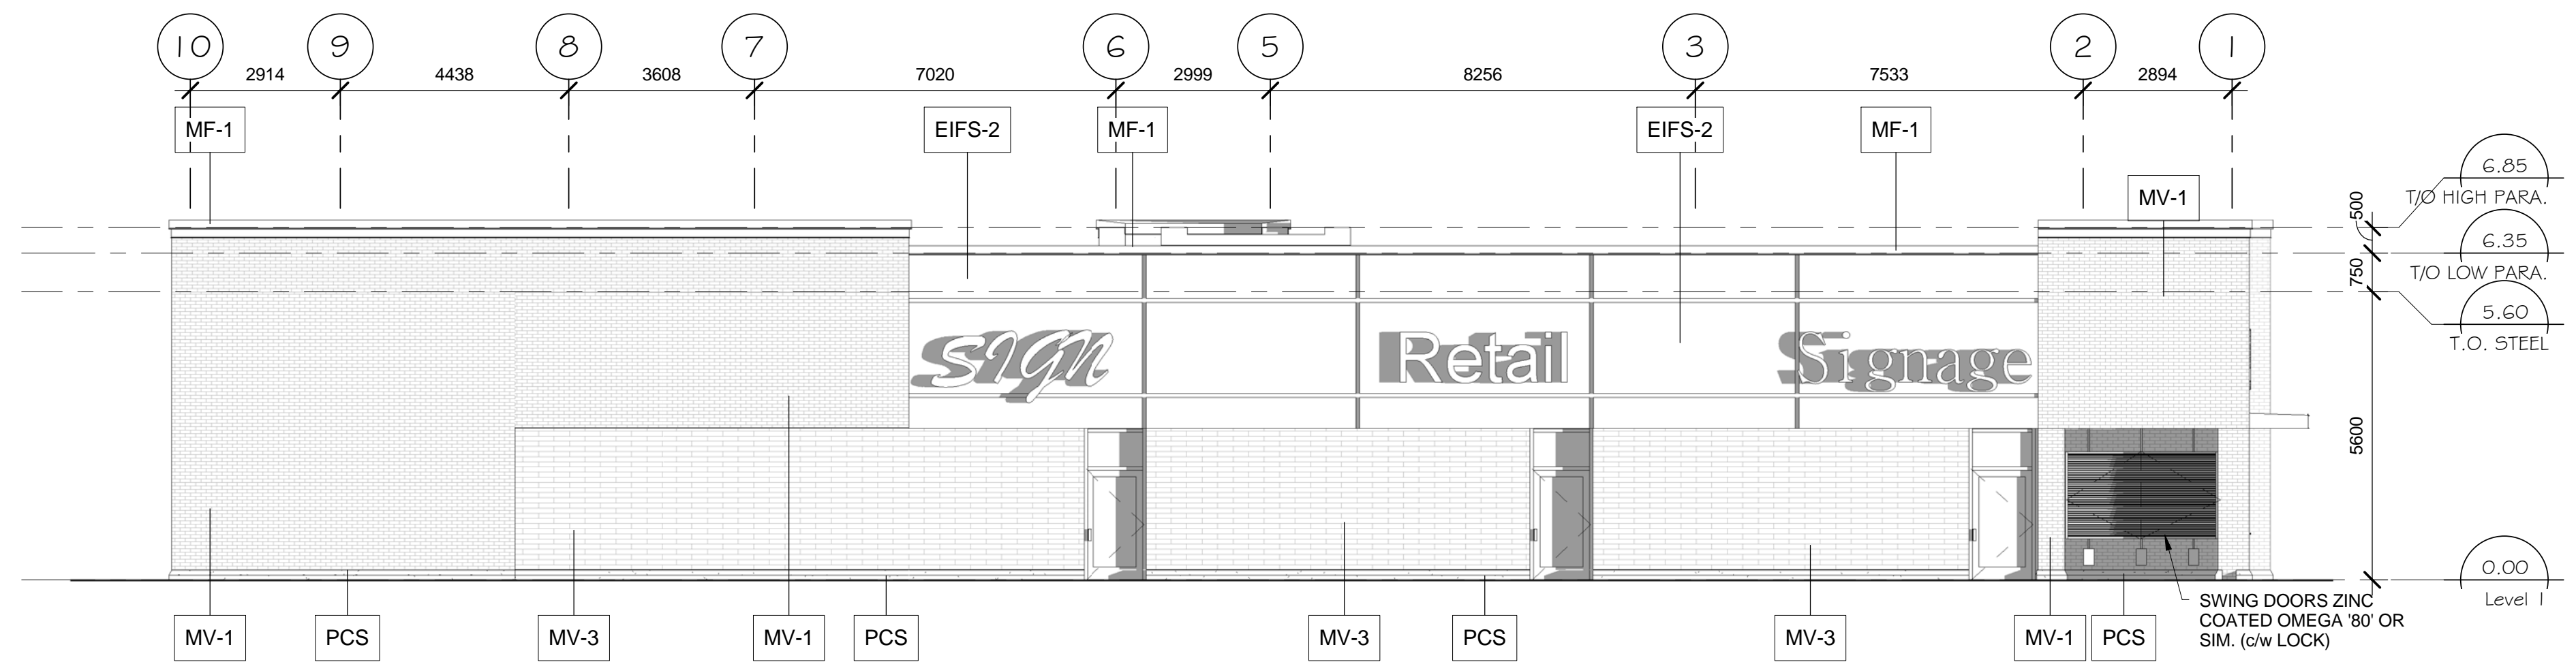

3 EAST ELEVATION
Ac3.01 SCALE: 1:100

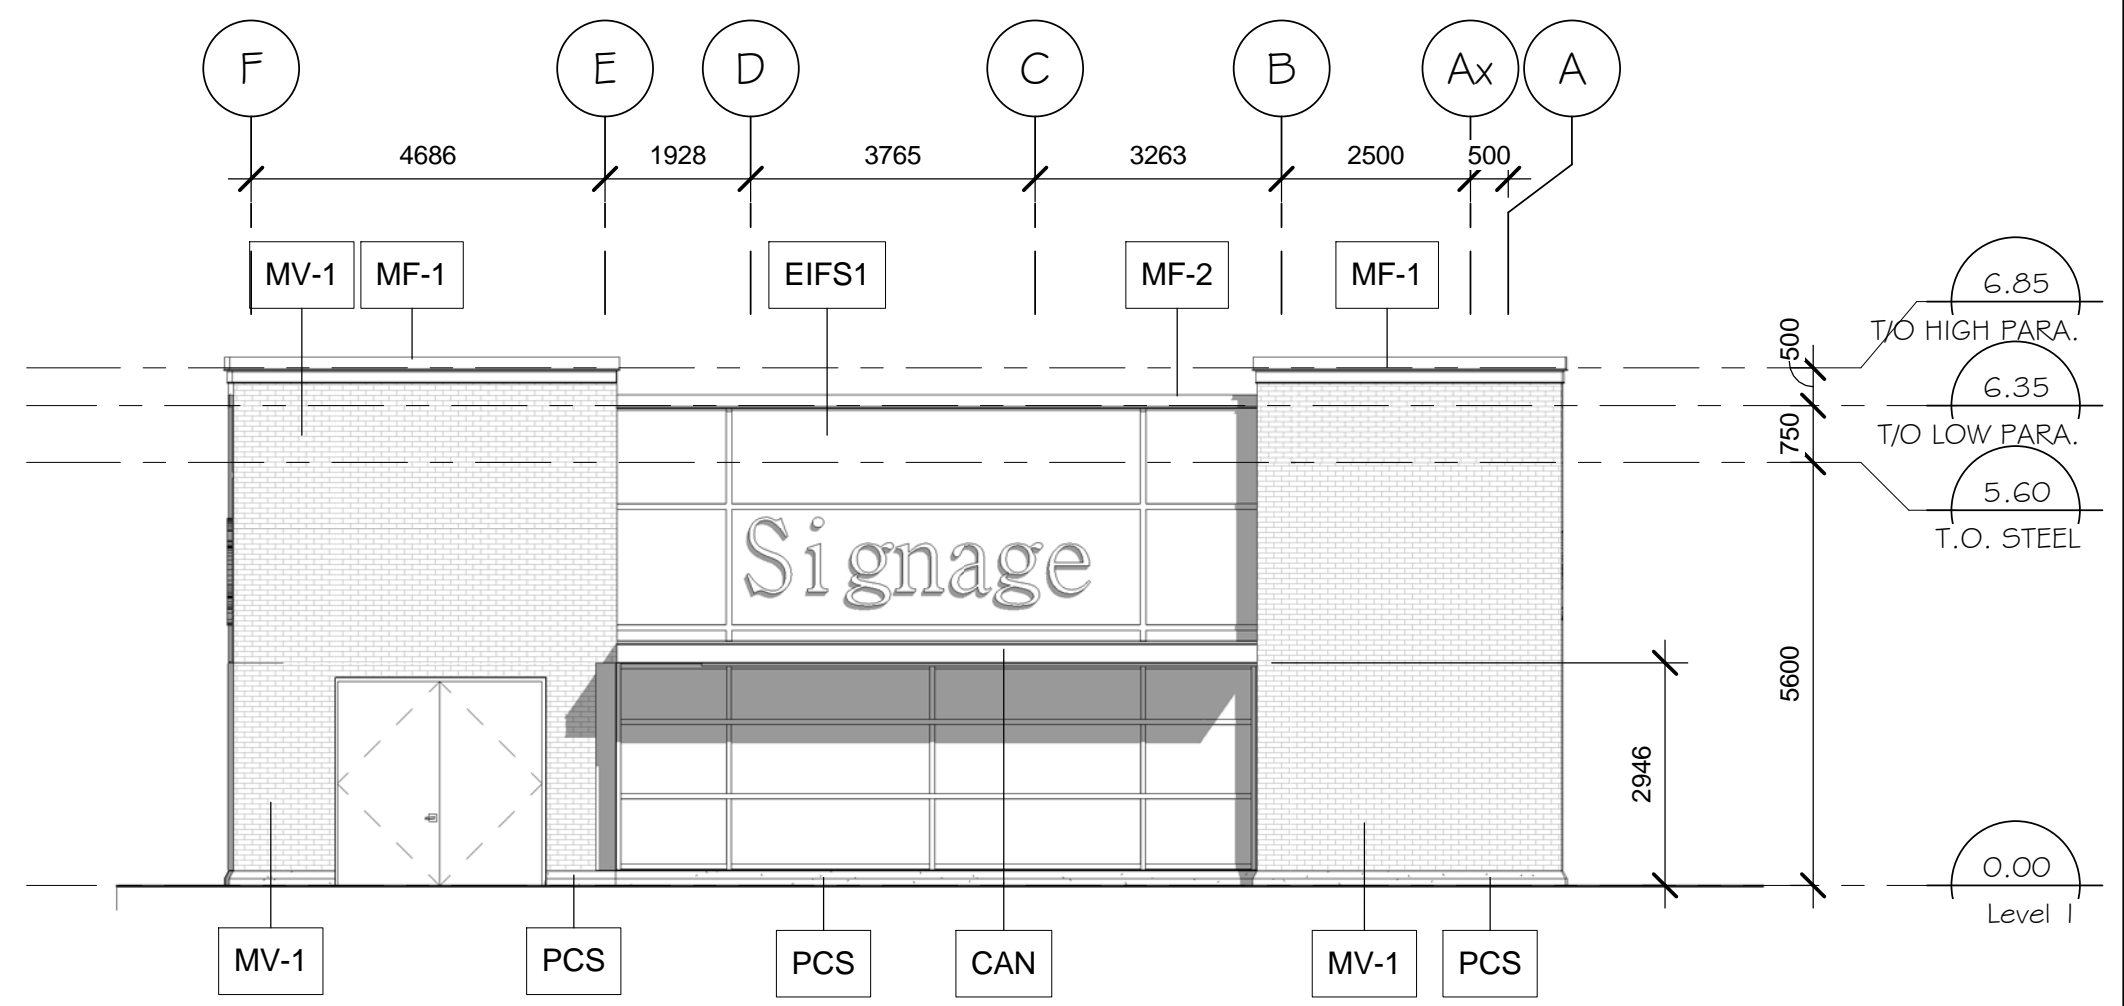

4 NORTH ELEVATION
Ac3.01 SCALE: 1:100

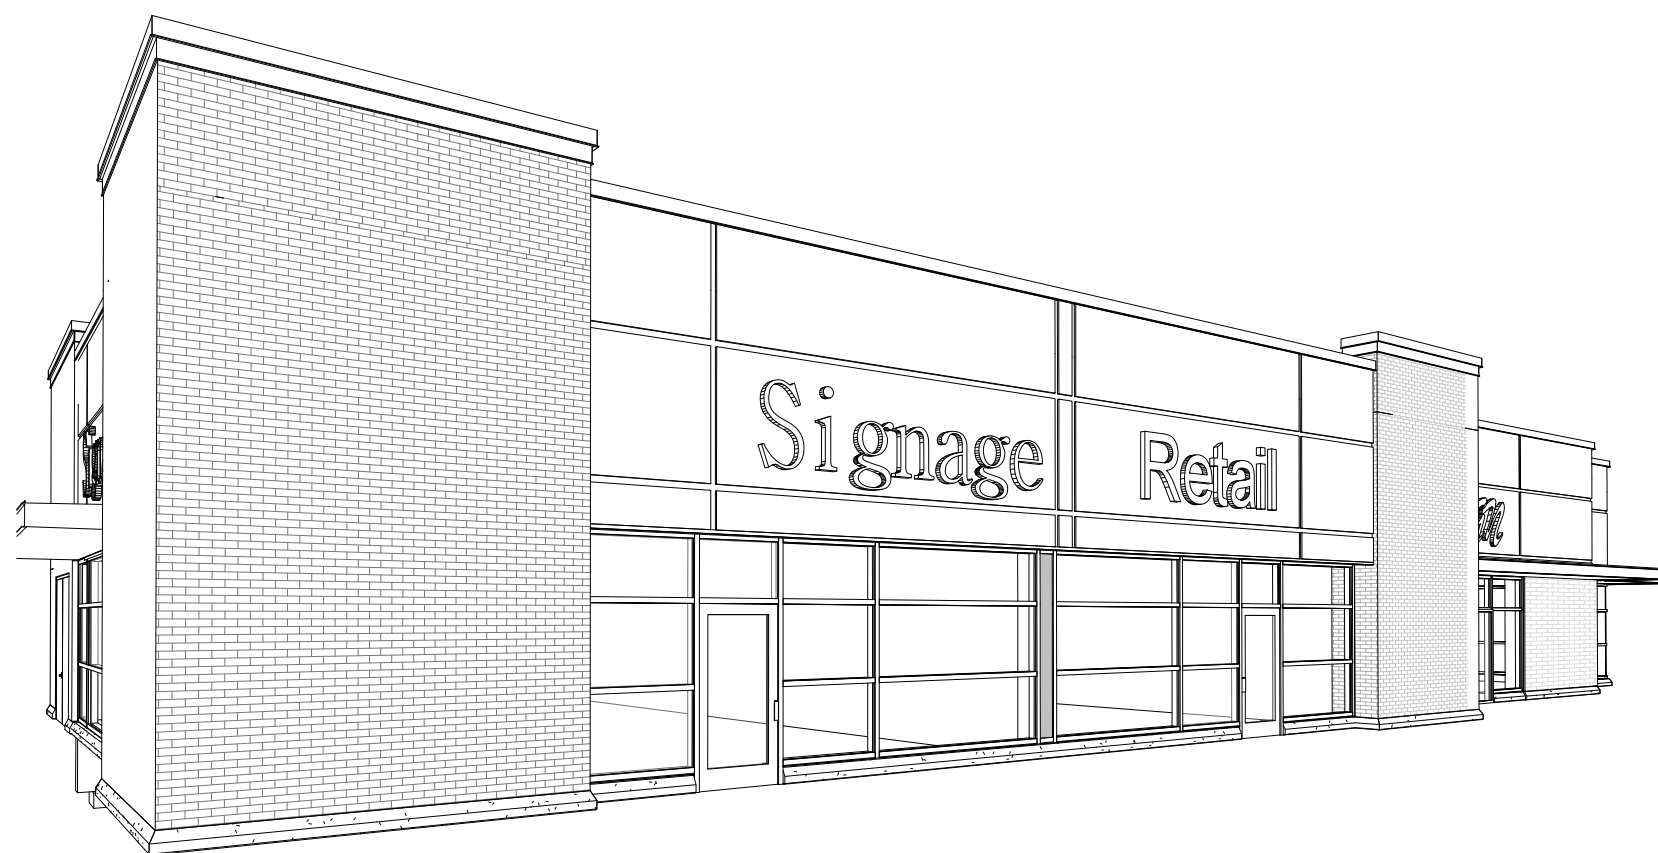

EXTERIOR FINISHES LEGEND

CAN	GLAV. STEEL C-CHANNEL CANOPY
CW	CLEAR ANODIZED CURTAINWALL FRAMING
MF-1	METAL FLASHING DECORATIVE PROFILE (SIM 7/Aa5.01)
MF-2	METAL FLASHING STANDARD PROFILE (SIM 1/Aa5.01)
EIFS-1	ACRYLIC EIFS (TAN/LIGHT GREY) SIM TO ADEX. 199-3E (c/w 25x65 ROUTED REVEALS)
EIFS-2	ACRYLIC EIFS (DARK BROWN/GREY) SIM. TO ADEX. 200-5E (c/w 25x65 ROUTED REVEALS)
GL-1	LOW-E TEMPLRED VISION GLASS
MV-1	METRIC MODULAR HANSON BRICK - STOUT
MV-2	METRIC MODULAR HANSON BRICK - TAUPE
MV-3	ARCHITECTURAL CMU PORCELAIN WHITE - BUFFED
PCS	PRECAST CONCRETE SILL (SHOULDRICE SUPER SILL 824) MEDIUM SANDBLAST PEARL WHITE
SC	PRE-FIN. METAL SCUPPER (TO MATCH SURROUNDING CLADDING, SUBMIT SAMPLE FOR ARCH. APPROVAL)
SP-1	SPANDREL PANEL COLOUR TO BE SELECTED FROM CERAMIC FRIT GLASS STANDARD RANGE

180430	ISSUED FOR SPA	
no.	date	revision
It is the responsibility of the appropriate contractor to check and verify all dimensions on site and report all errors and/or omissions to the engineer.		
All contractors must comply with all Do not scale drawings.		
This drawing may not be used for construction until signed.		
Copyright reserved.		

Hobin Architecture Incorporated
63 Pamela Street
Ottawa, Ontario
Canada K1S 9K7
T: 613-238-7200
F: 613-235-2005
E: email@hobinarc.com
hobinarc.com

HOBIN ARCHITECTURE

PROJECT: **EAGLESON RETAIL DEVELOPMENT COPE & EAGLESON, KANATA, ON**

DRAWING TITLE: **BLOCK C EXTERIOR ELEVATIONS**

DRAWN	DATE	SCALE
SL	03/27/2018	As Indicated
PROJECT		1752
DRAWING NO.		Ac3.01
REVISION NO.		