




1 EAST ELEVATION
Ad3.01 SCALE: 1:100

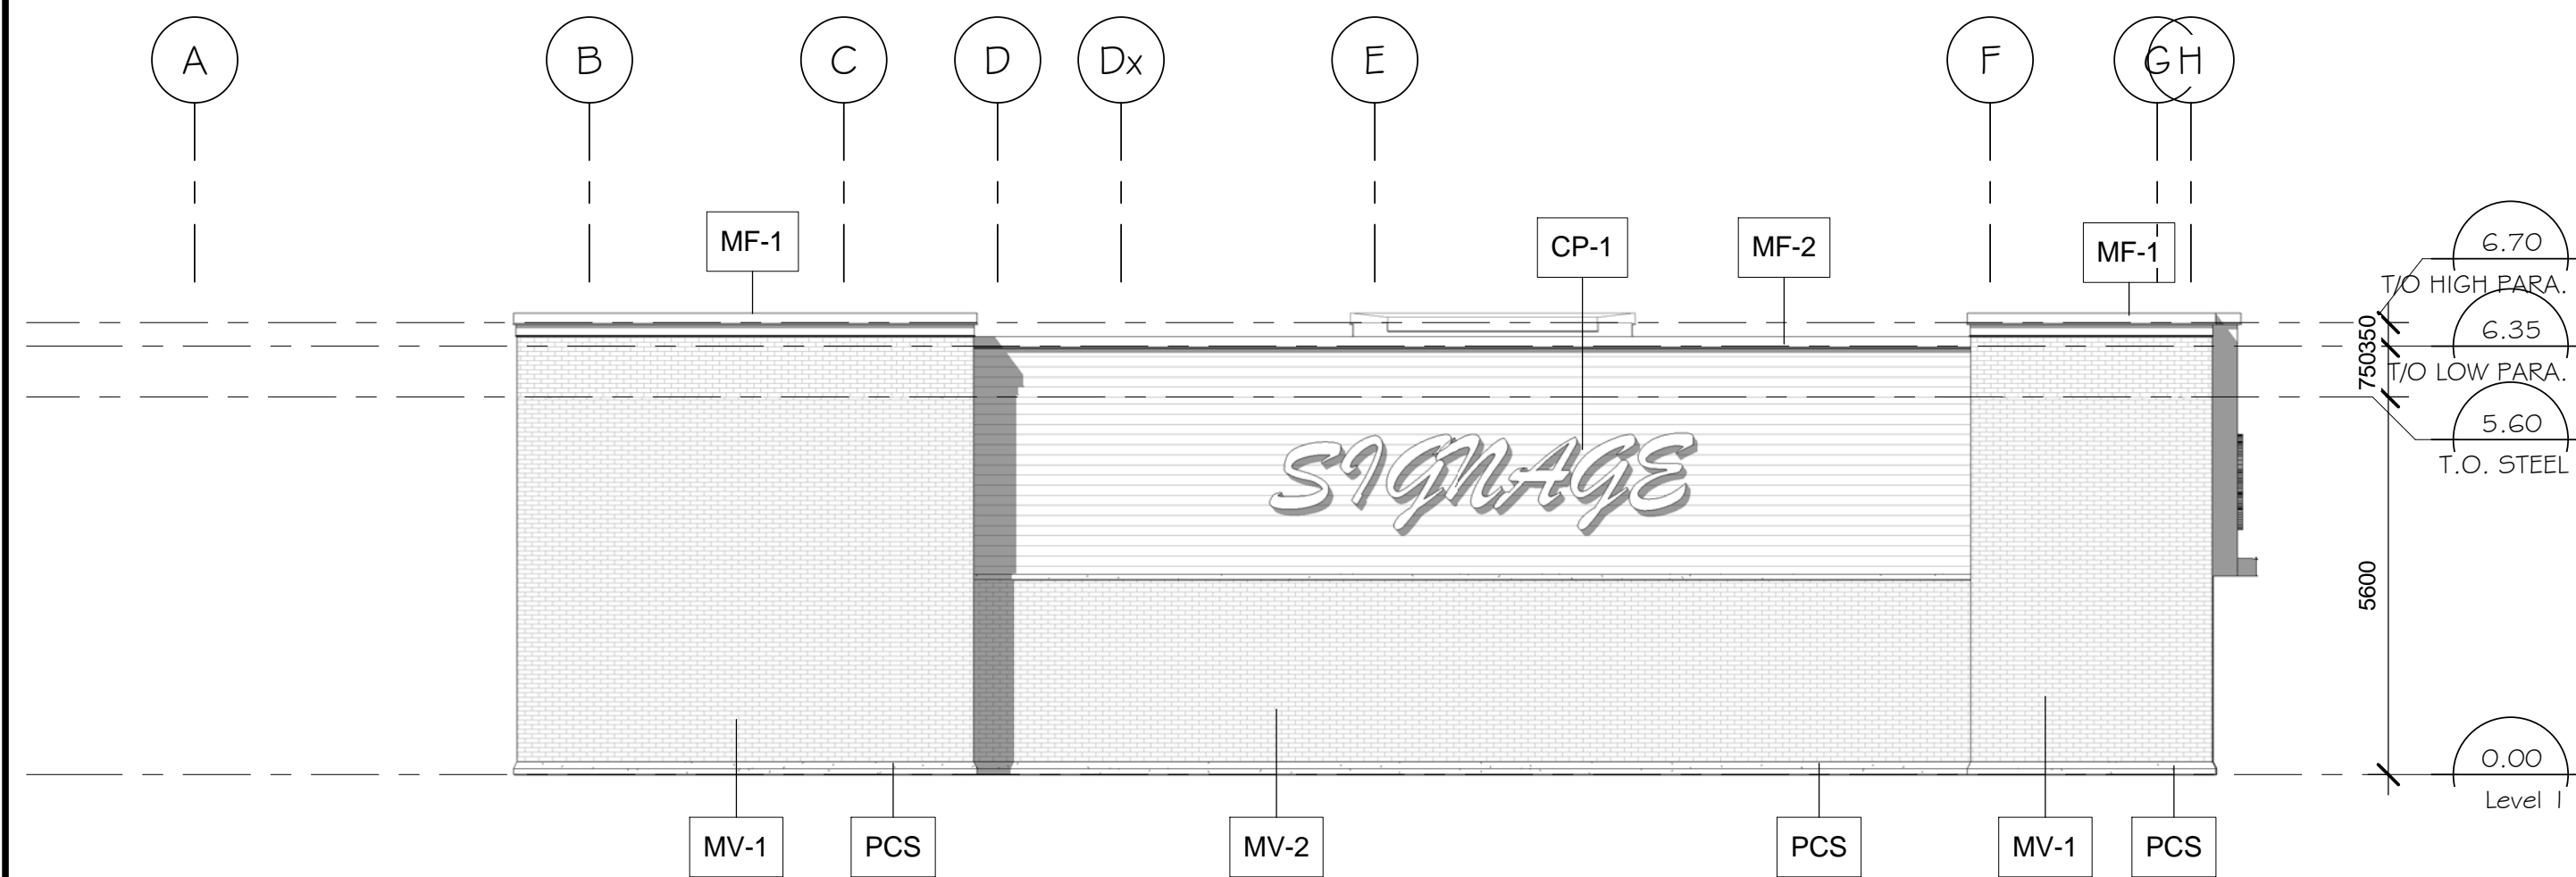

2 SOUTH ELEVATION
Ad3.01 SCALE: 1:100

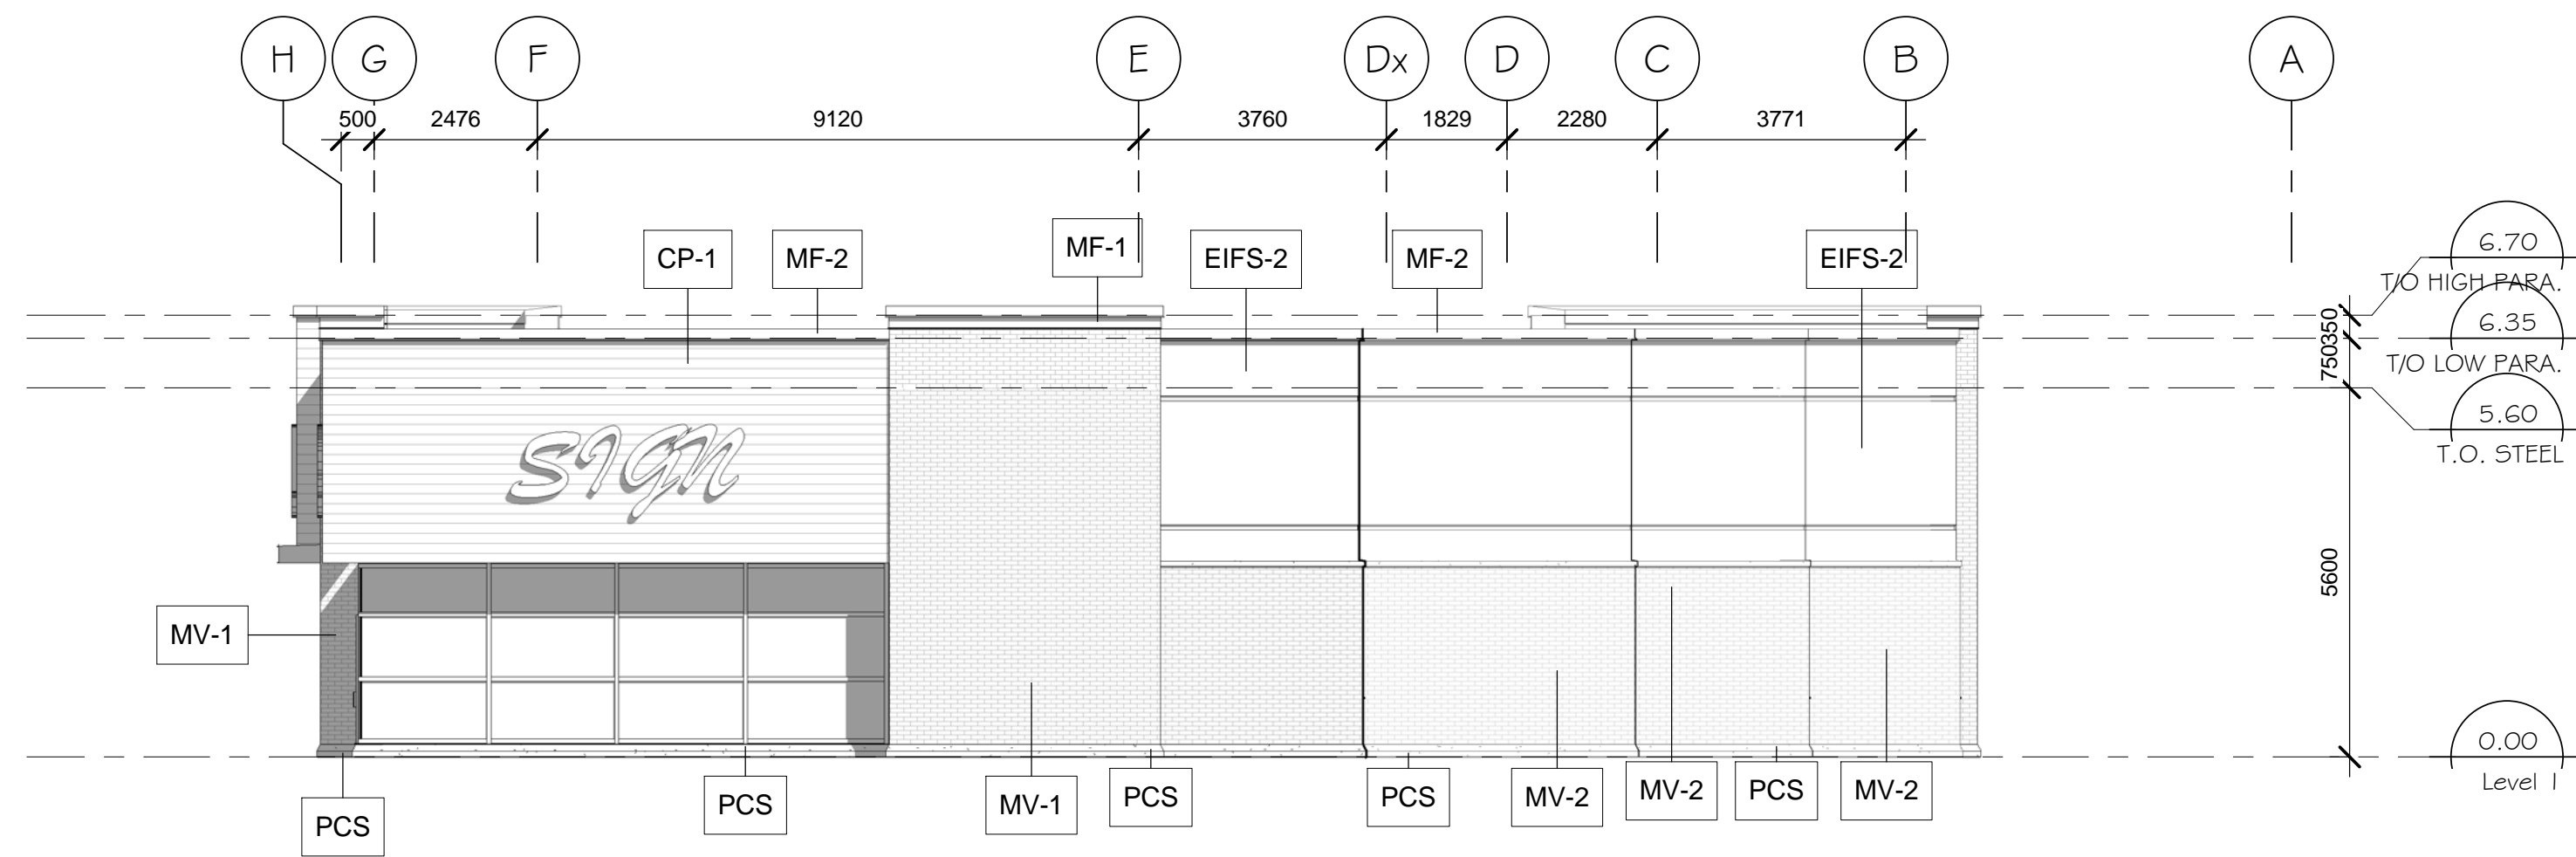

3 NORTH ELEVATION
Ad3.01 SCALE: 1:100

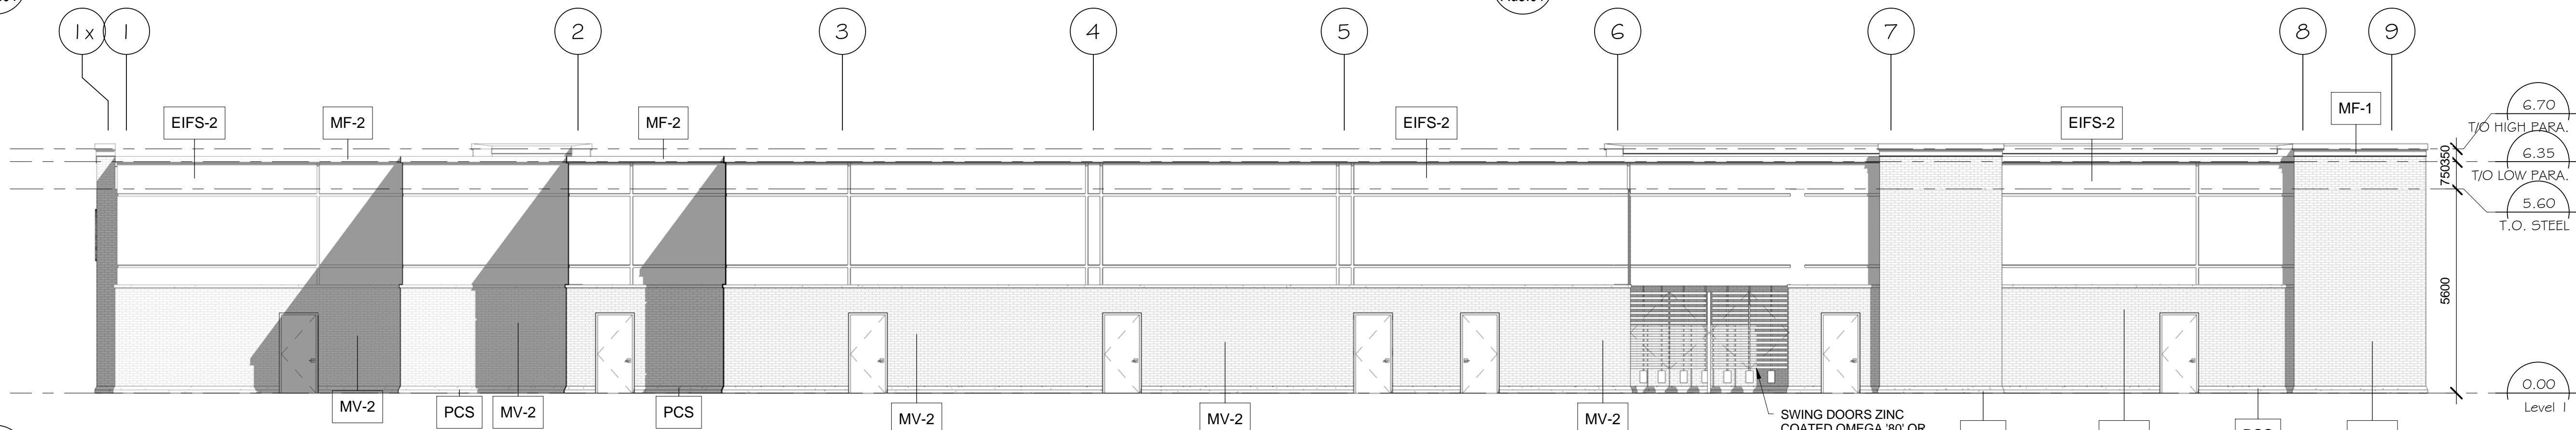

4 WEST ELEVATION
Ad3.01 SCALE: 1:100



EXTERIOR FINISHES LEGEND

CAN	GLAV. STEEL C-CHANNEL CANOPY
CP-1	COMPOSITE CEMENT PANEL - HORZ. SMOOTH LAP SIDING
CW	CLEAR ANODIZED CURTAINWALL FRAMING
MF-1	METAL FLASHING DECORATIVE PROFILE (SIM 7/Aa5.01)
MF-2	METAL FLASHING STANDARD PROFILE (SIM 1/Aa5.01)
EIFS-1	ACRYLIC EIFS (TAN/LIGHT GREY) SIM. TO ADEX. 199-3E (c/w 25x65 ROUTED REVEALS)
EIFS-2	ACRYLIC EIFS (DARK BROWN/GREY) SIM. TO ADEX. 200-5E (c/w 25x65 ROUTED REVEALS)
GL-1	LOW-E TEMPRED VISION GLASS
MV-1	METRIC MODULAR HANSON BRICK - STOUT
MV-2	METRIC MODULAR HANSON BRICK - TAUPE
PCS	PRECAST CONCRETE SILL (SHOULDRICE SUPER SILL 824) MEDIUM SANDBLAST PEARL WHITE
SC	PRE-FIN. METAL SCUPPER (TO MATCH SURROUNDING CLADDING. SUBMIT SAMPLE FOR ARCH. APPROVAL)
SP-1	SPANDREL PANEL COLOUR TO BE SELECTED FROM CERAMIC FRIT GLASS STANDARD RANGE

no.	date	revision

It is the responsibility of the appropriate contractor to check and verify all dimensions on site and report all errors and/or omissions to the engineer.

All contractors must comply with all

Do not scale drawings.

This drawing may not be used for construction until signed.

Copyright reserved.

Hobin Architecture

Incorporated

63 Pamela Street

Ottawa, Ontario

Canada K1S 9K7

T: 613-238-7200

F: 613-235-2005

E: mail@hobinarc.com

hobinarc.com



HOBIN
ARCHITECTURE

EAGLESON RETAIL DEVELOPMENT
COPE & EAGLESON,
KANATA, ON

BLOCK D EXTERIOR ELEVATIONS

DRAWN	DATE	SCALE
SL	07/10/18	As Indicated

PROJECT	1752
---------	------

DRAWING NO.	Ad3.01
-------------	--------

REVISION NO.	
--------------	--