



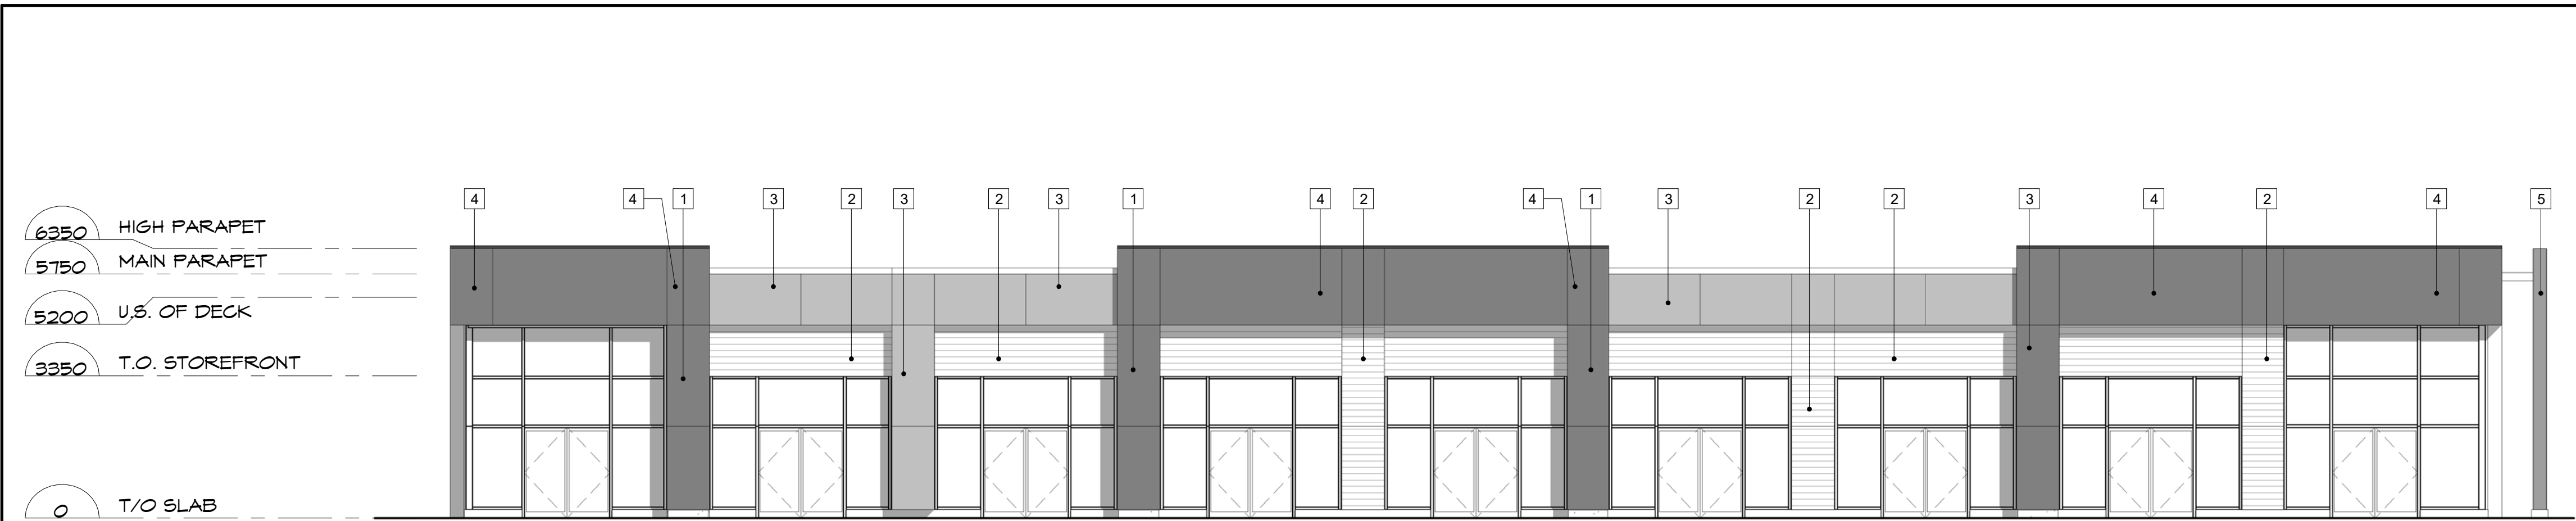


- ELEVATION LEGEND
- 1 PRECAST CONCRETE, TEXTURE 1, COLOUR A
 - 2 PRECAST CONCRETE, TEXTURE 2, COLOUR B
 - 3 PRECAST CONCRETE, TEXTURE 1, COLOUR C
 - 4 METAL PANEL, COLOUR A
 - 5 METAL PANEL, COLOUR B


1 FRONT ELEVATION1
B-A1 SCALE: 1 : 100

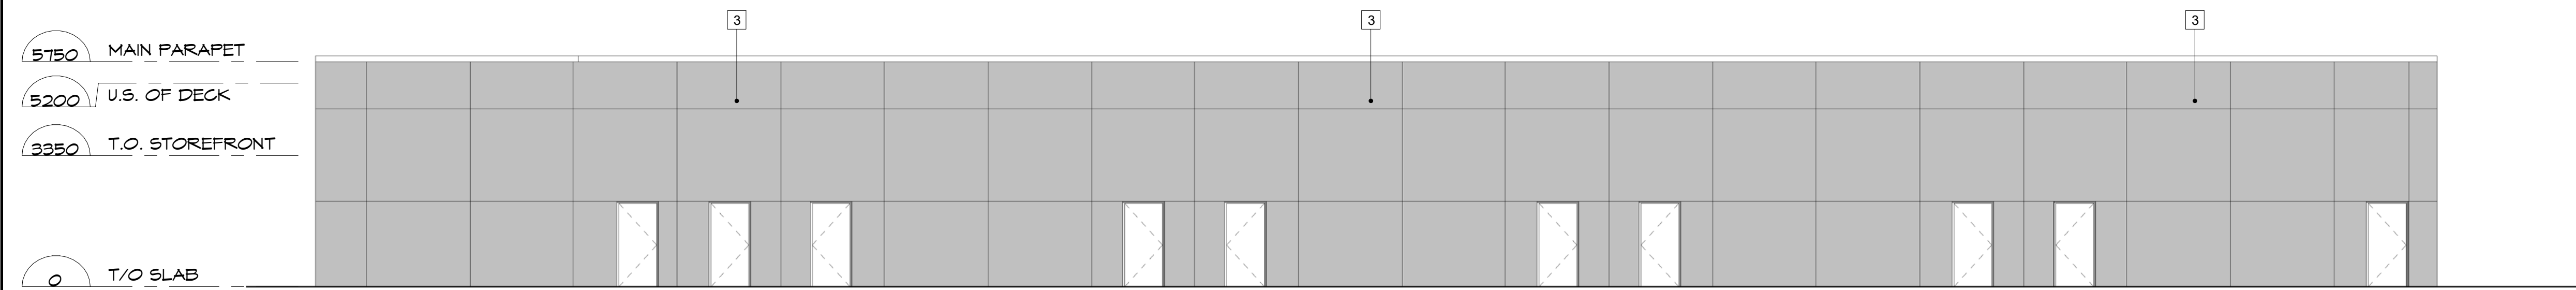

2 REAR ELEVATION1
B-A1 SCALE: 1 : 100

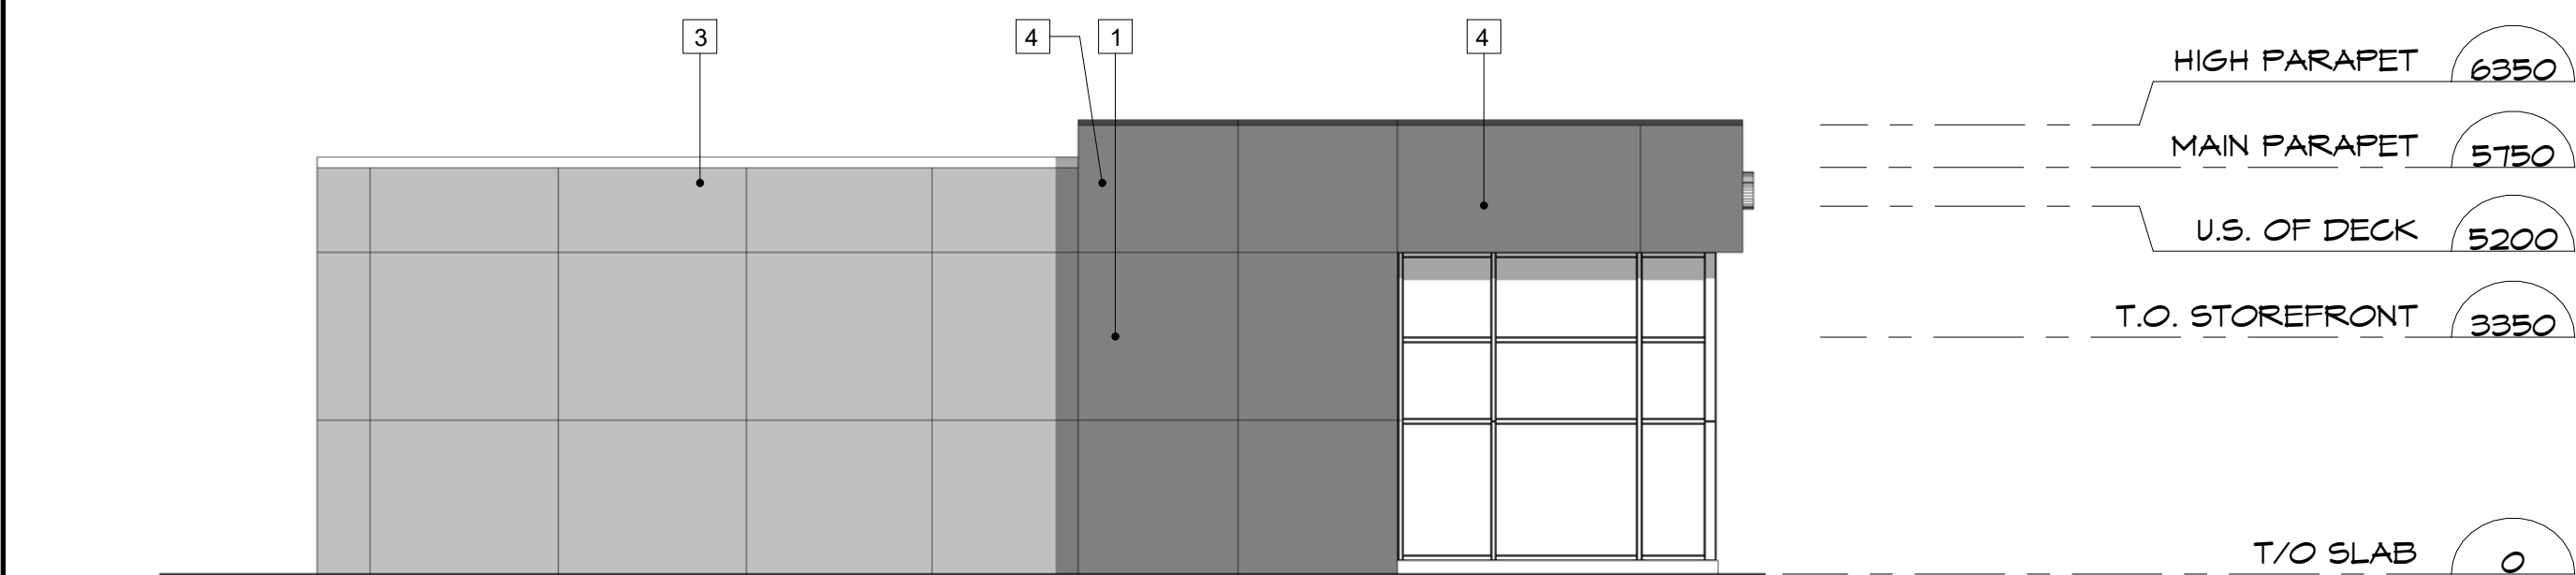

3 SIDE ELEVATION 1
B-A1 SCALE: 1 : 100

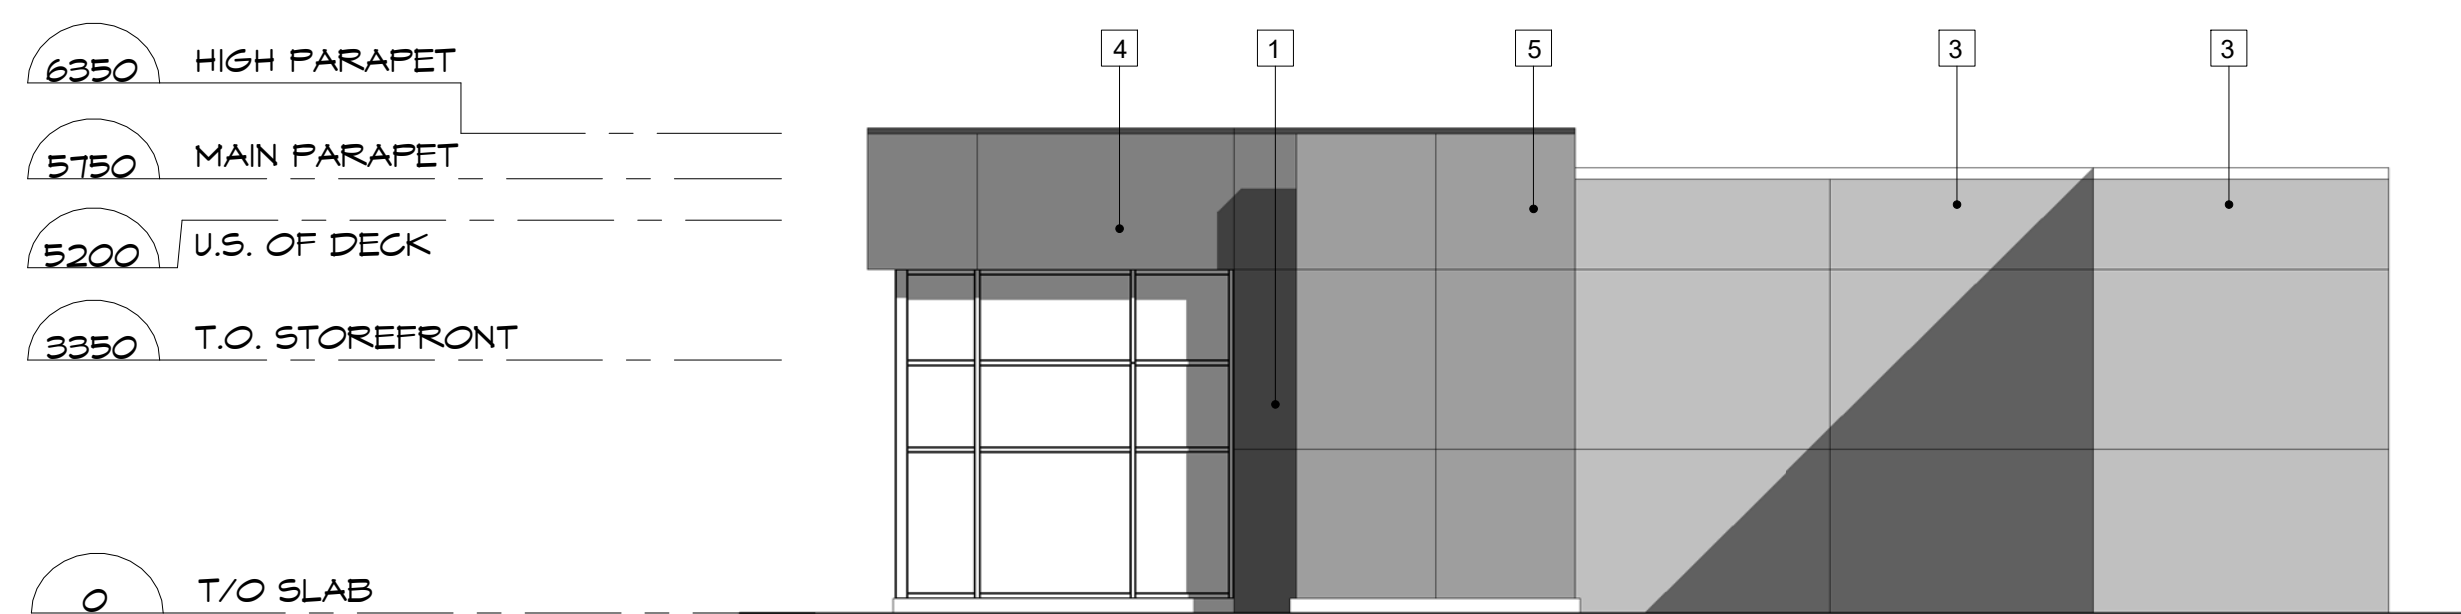

4 SIDE ELEVATION 2
B-A1 SCALE: 1 : 100