

ELEVATION LEGEND

- 1 PRECAST CONCRETE, TEXTURE 1, COLOUR A
2 PRECAST CONCRETE, TEXTURE 2, COLOUR B
3 PRECAST CONCRETE, TEXTURE 1, COLOUR C
4 METAL PANEL, COLOUR A
5 METAL PANEL, COLOUR B

ISSUED FOR SITE PLAN APPLICATION	MAY 7, 2018	
	Date:	
Consultant:		
rt-Conseil:		
 DREDGE LEAHY ARCHITECTS INC. 100 - 25 Holland Ave. Ottawa, ON K1Y 4R9 613.724.9865 dl-arch.ca		


Sub Consultant:
Expert-Conseil:

Project:
Project: KANATA LAKES PLAZA


Enter address here

Drawing:
Dessin: ELEVATIONS


Drawn by: Dessiné par: BH	Scale: Echelle: 1 : 100
Designed by: Conçu par: SG	Date: MAY 7, 2018
Approved by: Approuvé par: MD	Client Project No. No. du Projet du Client:
Seal: Sceau:	Project No.: No. du Projet: Project Number
	
Sheet No.: No. de la feuille: D-A1	

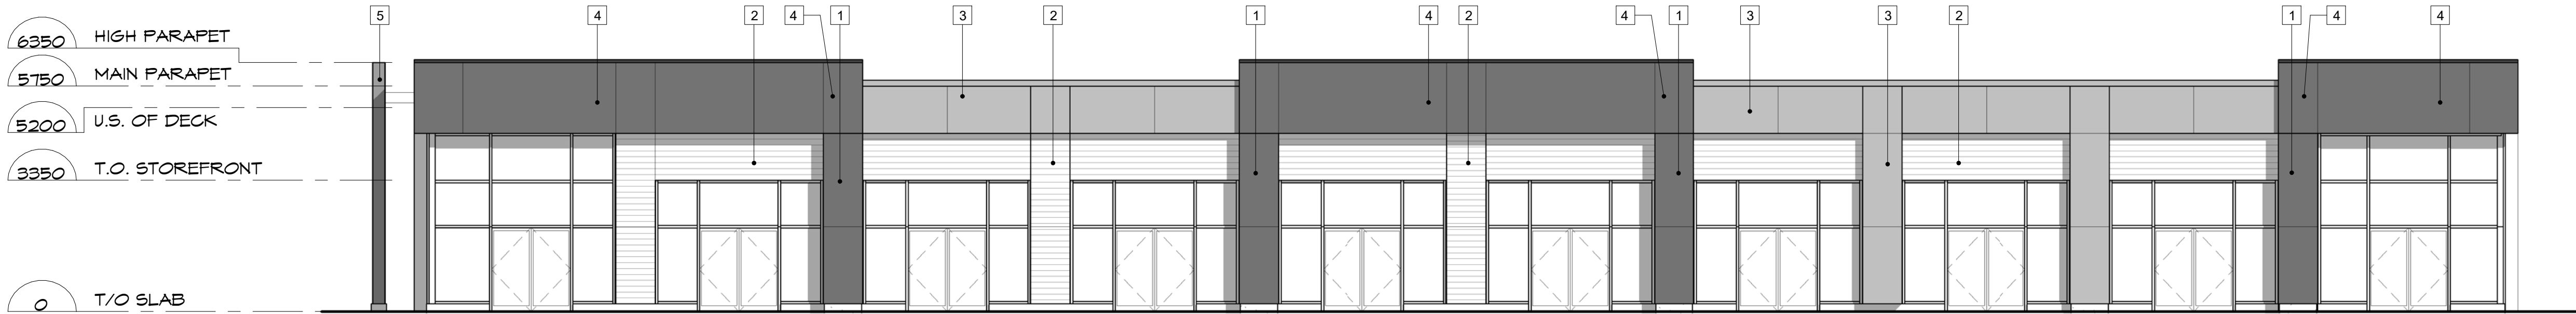


1 FRONT ELEVATION
D-A1 SCALE: 1 : 100

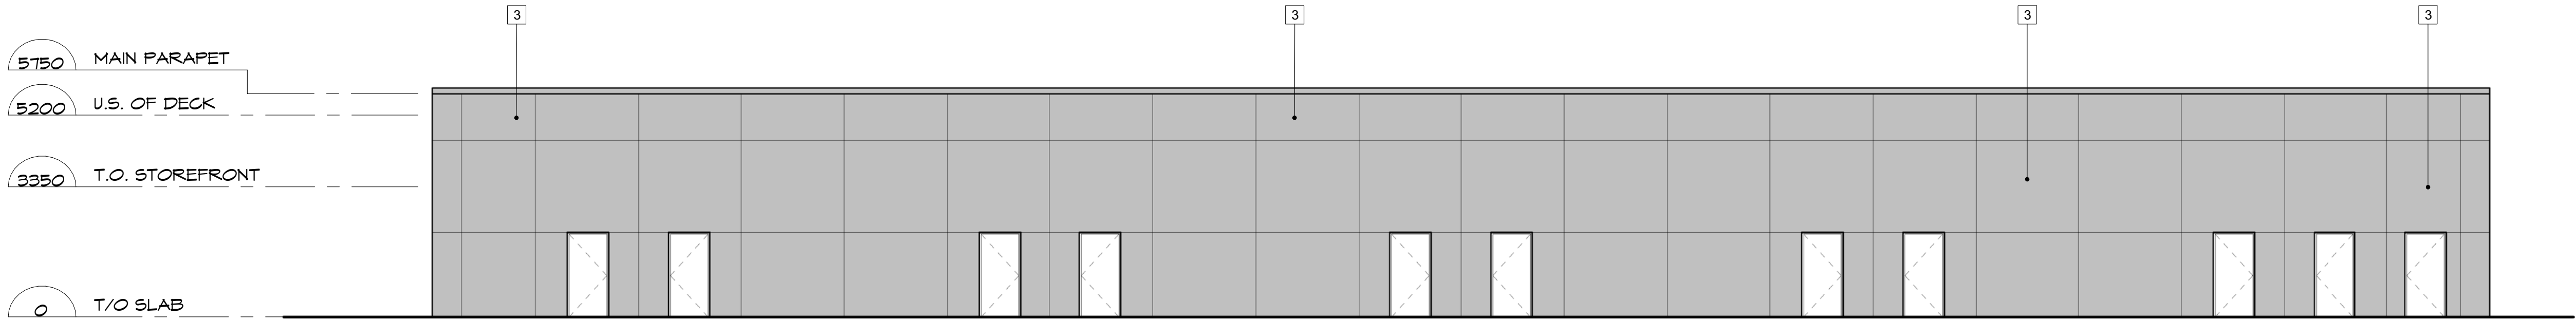

2 REAR ELEVATION
D-A1 SCALE: 1 : 100

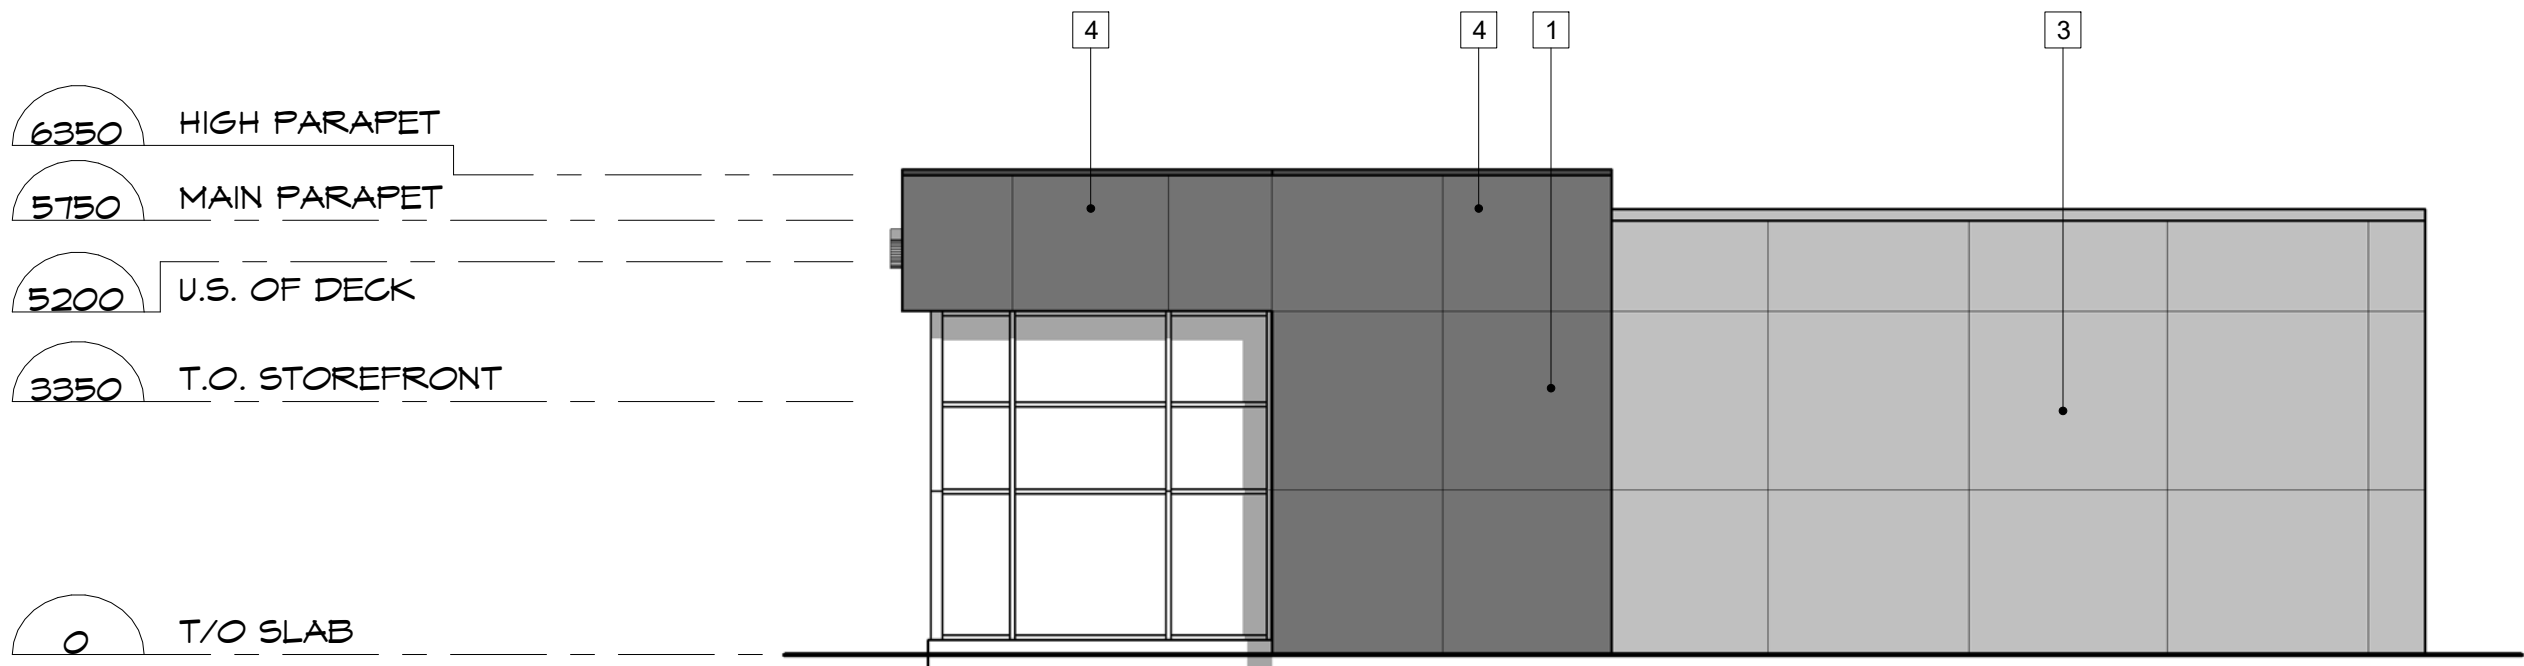

3 SIDE ELEVATION 1
D-A1 SCALE: 1 : 100

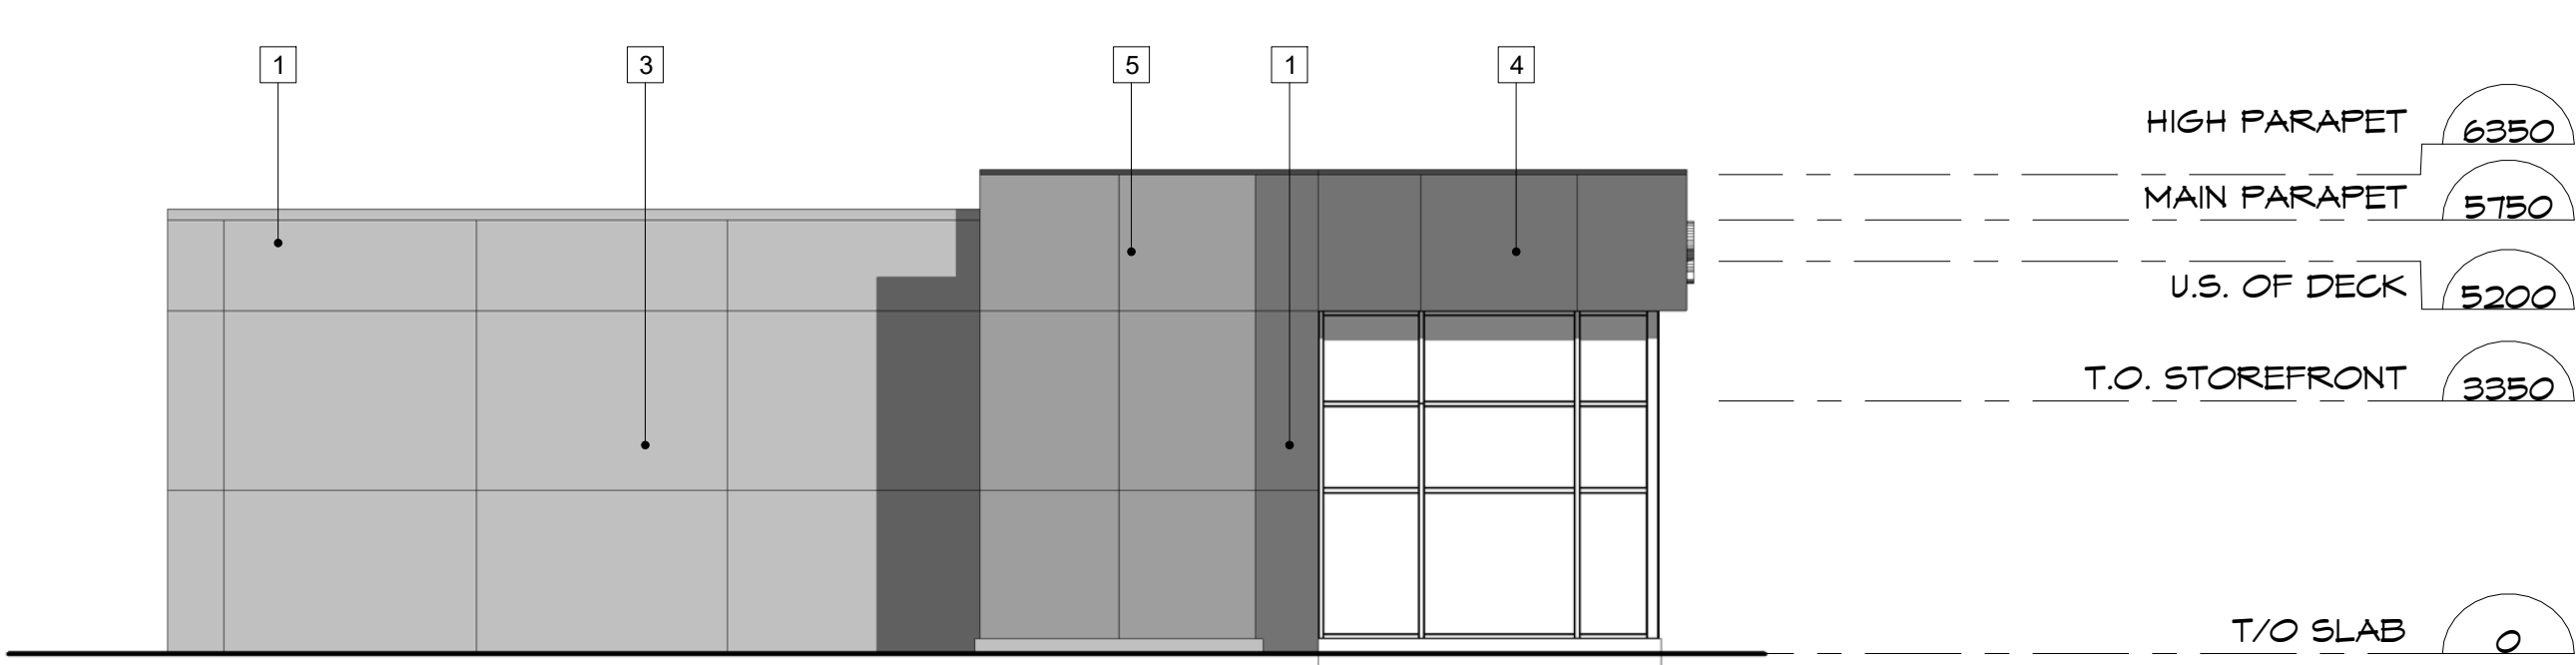

4 SIDE ELEVATION 2
D-A1 SCALE: 1 : 100