


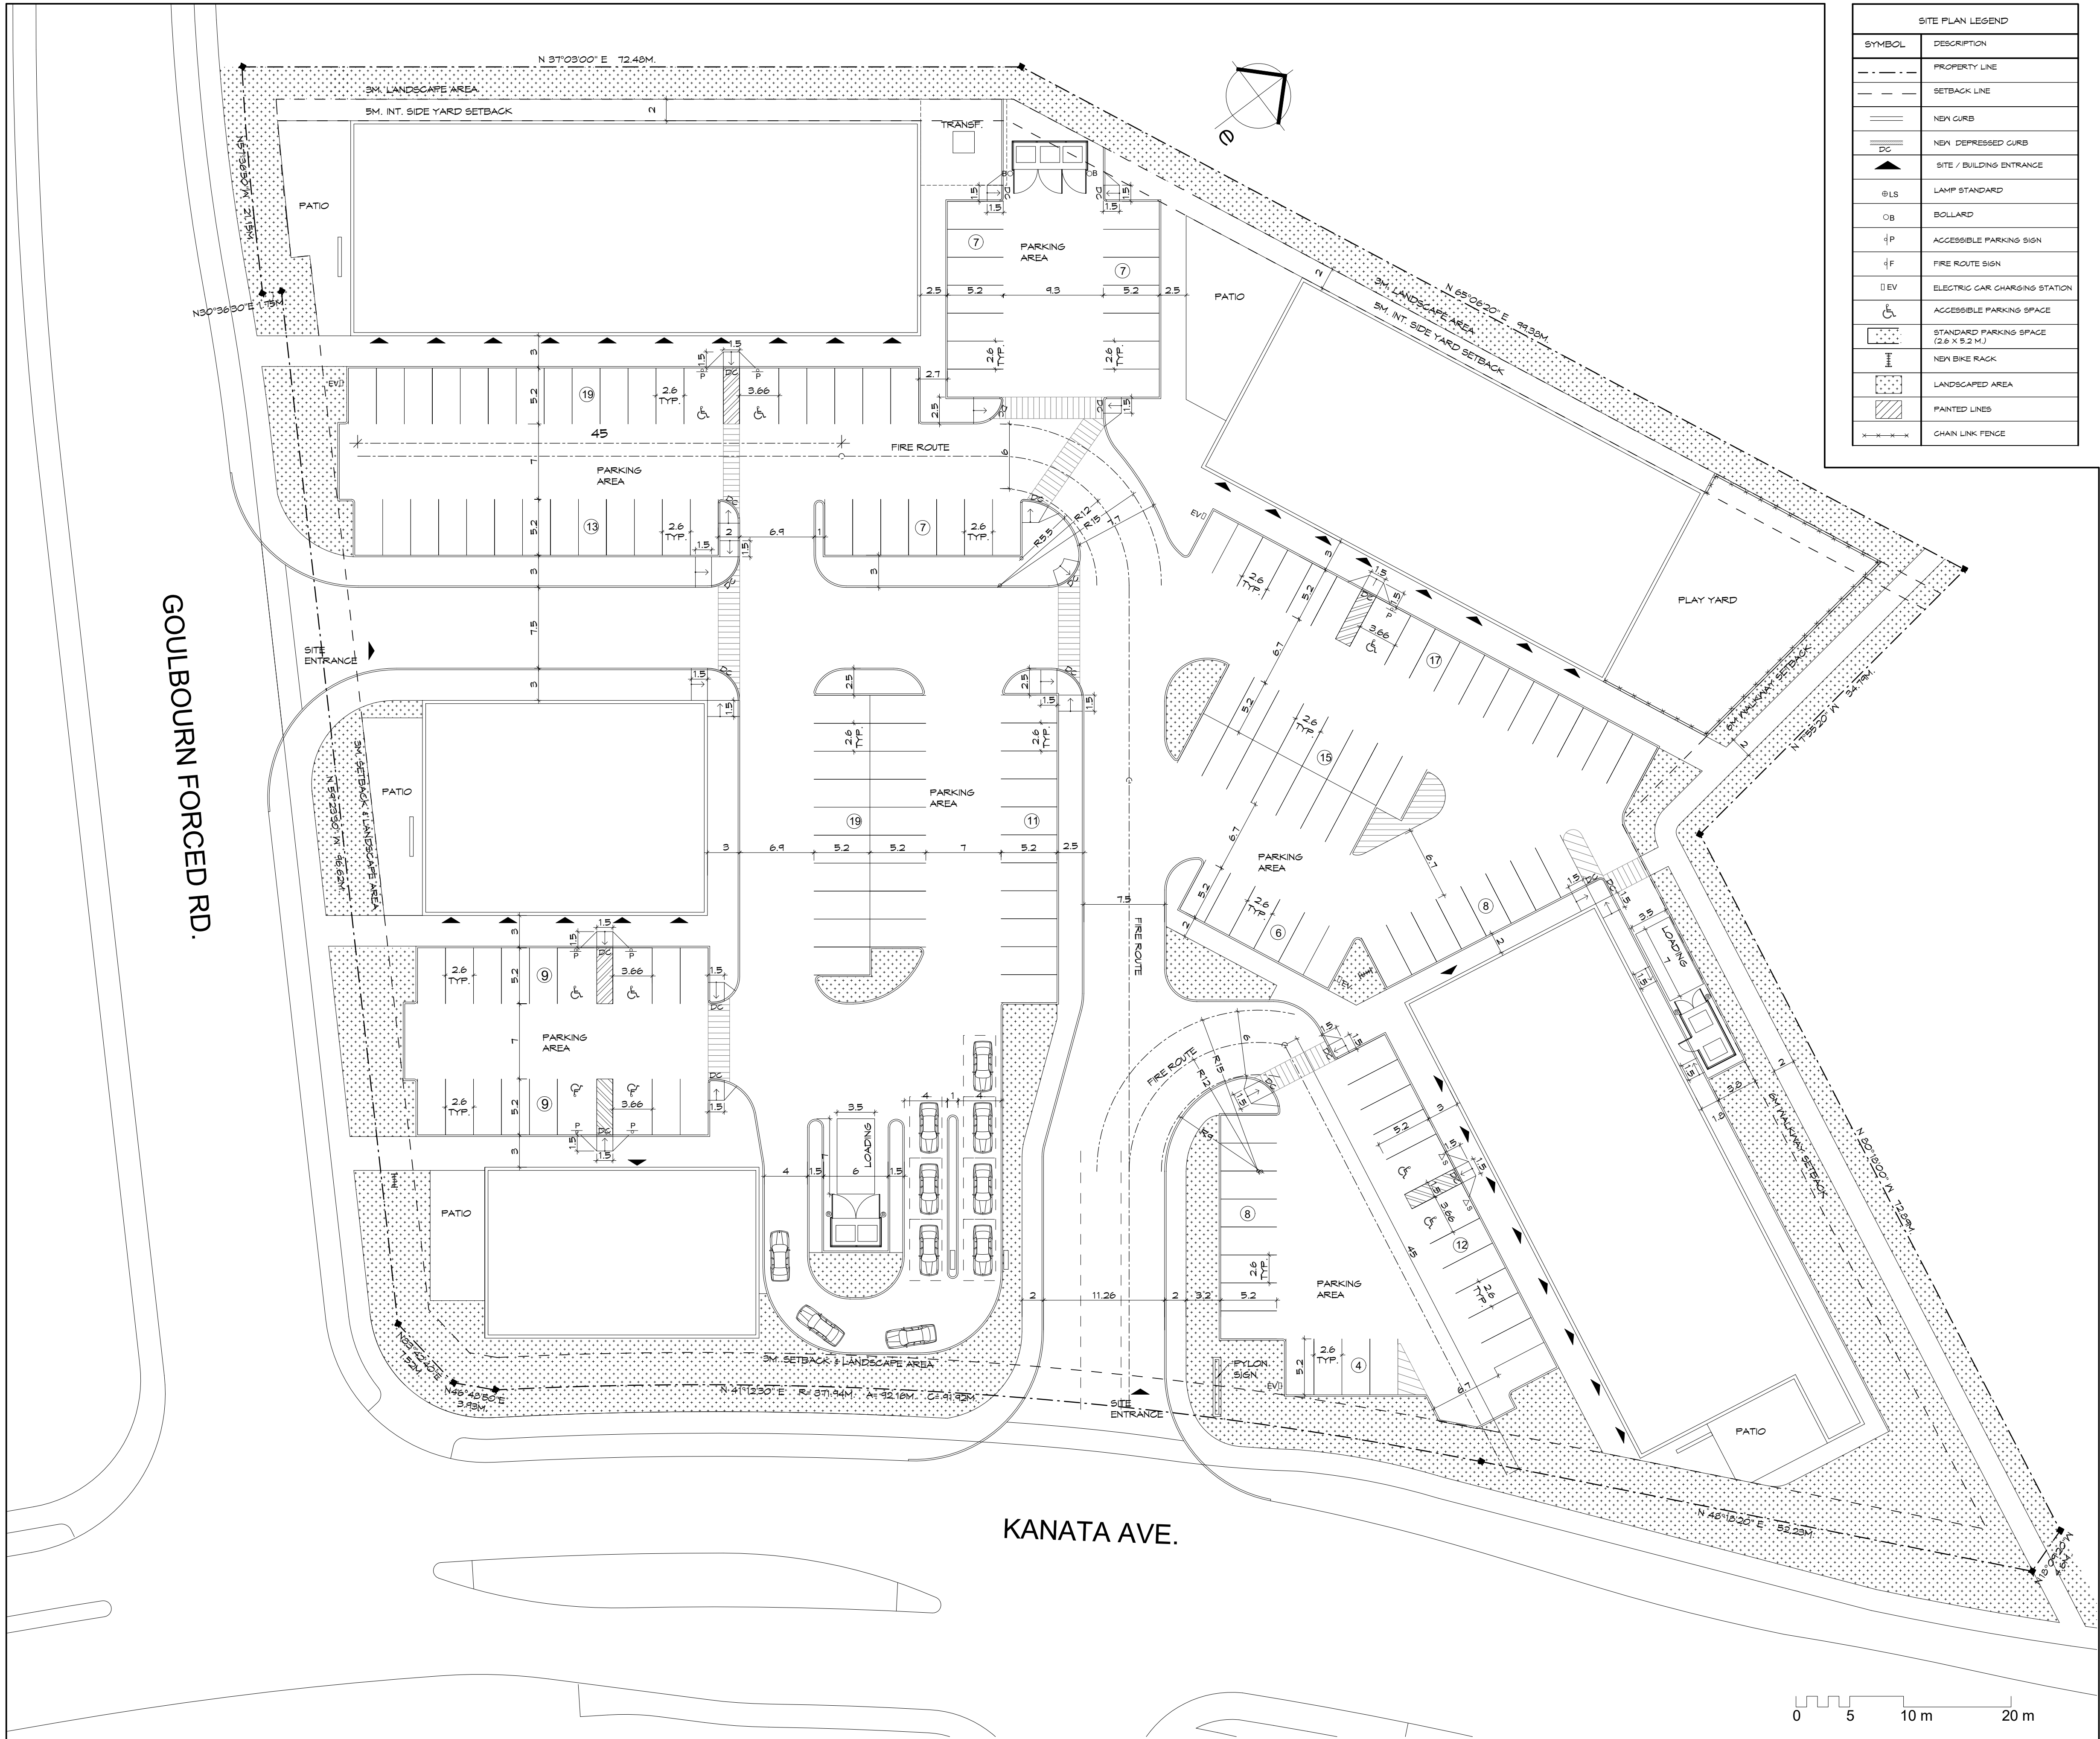

SITE PLAN LEGEND	
SYMBOL	DESCRIPTION
---	PROPERTY LINE
---	SETBACK LINE
---	NEW CURB
---	NEW DEPRESSED CURB
▲	SITE / BUILDING ENTRANCE
⊙ LS	LAMP STANDARD
⊙ B	BOLLARD
⊙ P	ACCESSIBLE PARKING SIGN
⊙ F	FIRE ROUTE SIGN
⊙ EV	ELECTRIC CAR CHARGING STATION
⊙	ACCESSIBLE PARKING SPACE
⊙	STANDARD PARKING SPACE (2.6 X 5.2 M.)
⊙	NEW BIKE RACK
⊙	LANDSCAPED AREA
⊙	PAINTED LINES
⊙	CHAIN LINK FENCE

Client:

Key Plan:
Plan Cte:

T.N. = TRUE NORTH
P.N. = PROJECT
NORTH

P.N.
T.N.

APPROVED ☐ REFUSED ☐

THIS ____ DAY OF _____, 20__

ISSUED FOR COORDINATION	04 / 13 / 2018
ISSUED FOR COORDINATION	04 / 04 / 2018
Issue:	Date:

Prime Consultant:
Expert-Conseil:

DREDGE
LEAHY

100-25 Holland Ave.
Ottawa, ON K1Y 4R9
613.724.9865

dl-arch.ca

ARCHITECTS INC.

Sub Consultant:
Expert-Conseil:

Project:
Project:

KANATA LAKES PLAZA

5100 Kanata Ave, Ottawa

Drawing:
Dessin:

SITE PLAN

Drawn by: Dessiné par:	Scale: Echelle:
S.G.	1 : 300
Designed by: Conçu par:	Date:
S.G.	03/28/18
Approved by: Approuvé par:	Client Project No. No. du Projet du Client:
M.D.	
Seal: Sceau:	Project No.: No. du Projet:
	Project Number
	Sheet No.: No. de la feuille:

A1

#XXXXXX