



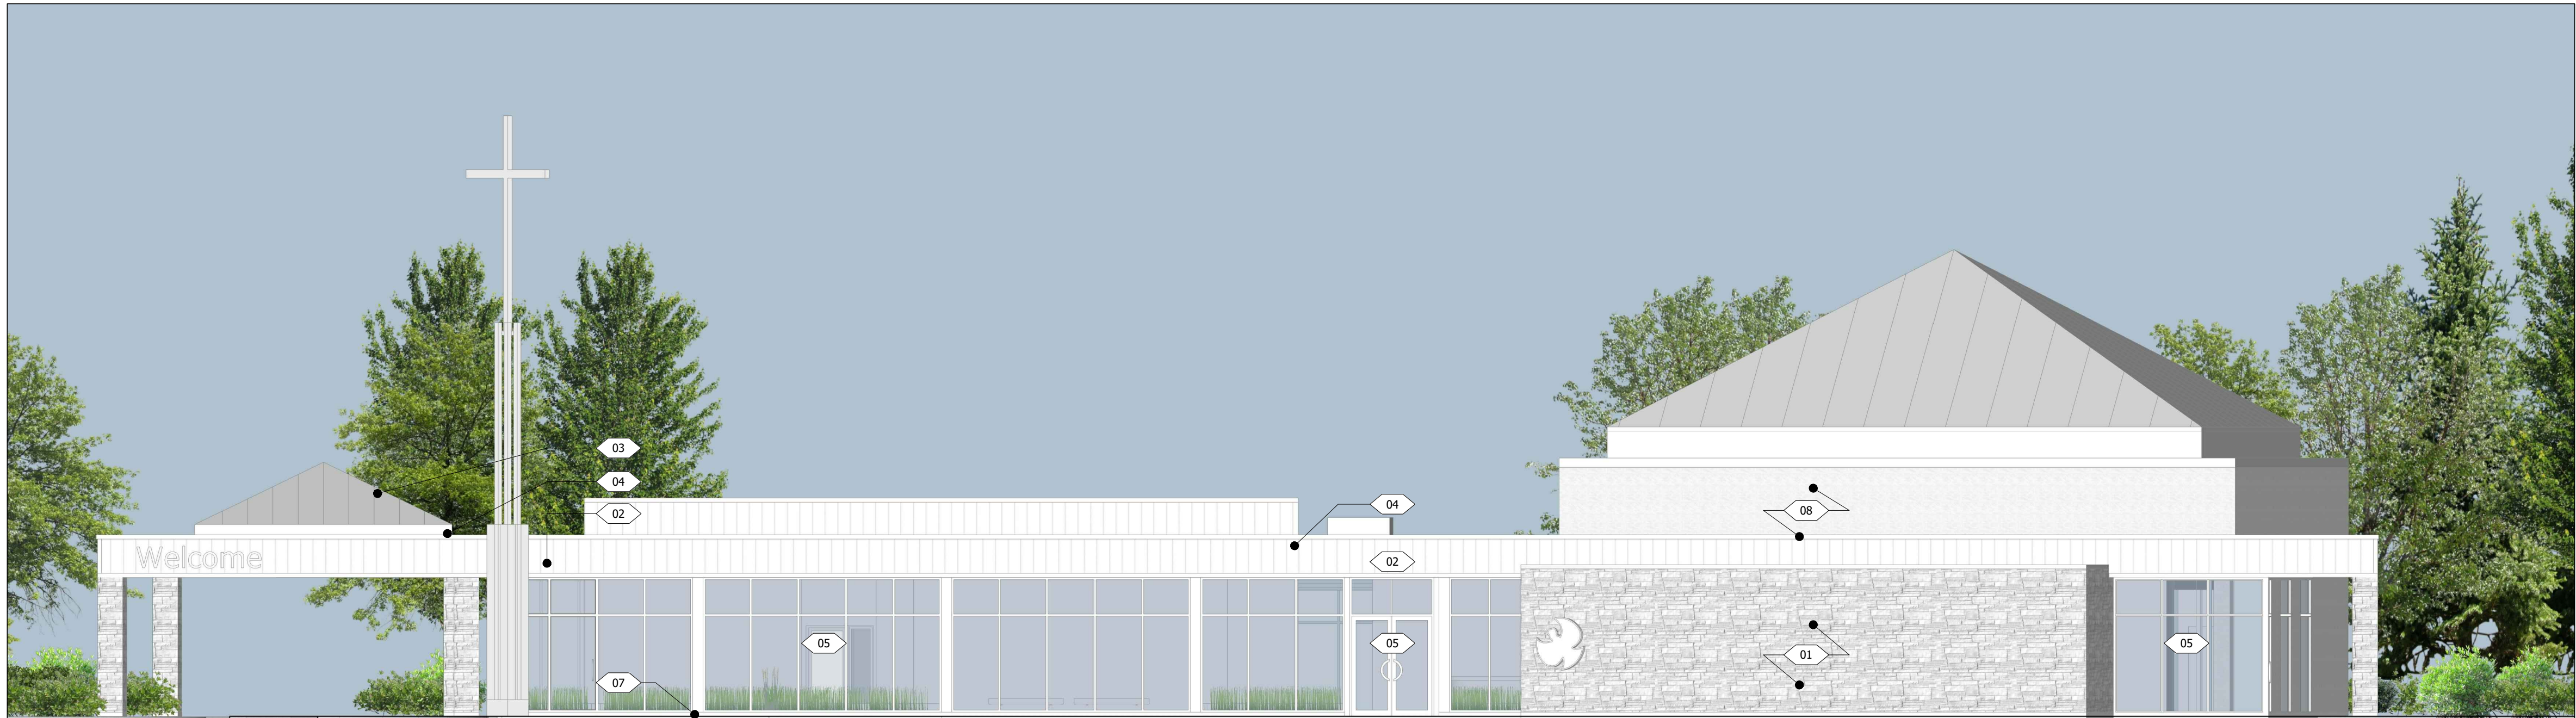

1 NORTH ELEVATION
SCALE: 1:100
A201

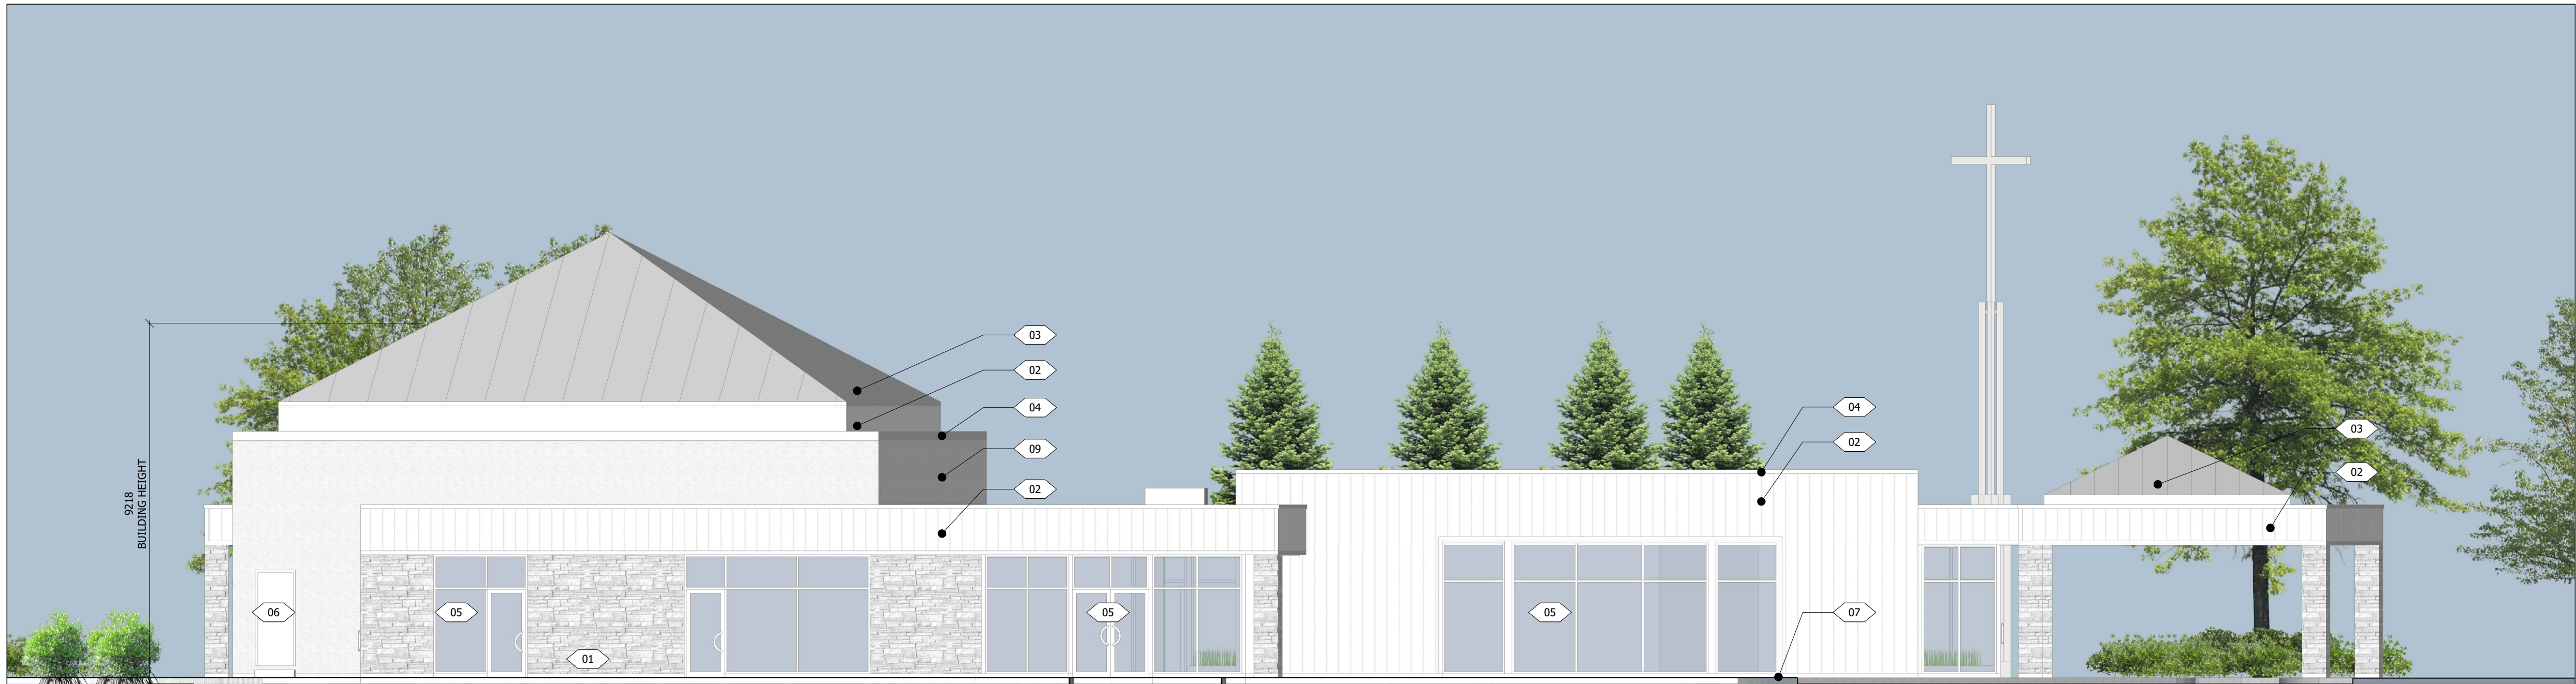

2 SOUTH ELEVATION
SCALE: 1:100
A201


NO.	REVISION	DATE
1	ISSUED FOR CITY REVIEW	NOV 28, 2016
2	ISSUED FOR CLIENT REVIEW	NOV 2, 2017
3	ISSUED FOR SITE PLAN APPROVAL	NOV. 30/17
4	ISSUED TO ADDRESS CIVIL COMMENTS	MAR. 20/18
5	ISSUED TO ADDRESS CIVIL COMMENTS	APRIL 20/18
6	ISSUED TO ADDRESS S.P.C. COMMENTS	APRIL 25/18

LEGEND

01	MANUFACTURED STONE MASONRY COLOUR: WHITE
02	PREFINISHED METAL SIDING COLOUR: WHITE
03	RAISED SEAM METAL ROOFING COLOUR: LIGHT GREY
04	PREFINISHED METAL COLOUR: WHITE
05	WINDOWS AND DOORS MATERIAL: COMMERCIAL ALUMINUM COLOUR: CLEAR ANODIZED
06	PAINTED METAL DOOR & FRAME COLOUR: WHITE
07	CEMENTICIOUS PARING COLOUR: LIGHT GREY
08	EFS WALL SYSTEM COLOUR: WHITE

APPROVED ☐ REFUSED ☐
THIS ____ DAY OF _____, 20__

DON HERWEYER, MCIP, RPP
MANAGER, DEVELOPMENT REVIEW - SOUTH
PLANNING, INFRASTRUCTURE AND ECONOMIC
DEVELOPMENT DEPARTMENT, CITY OF OTTAWA

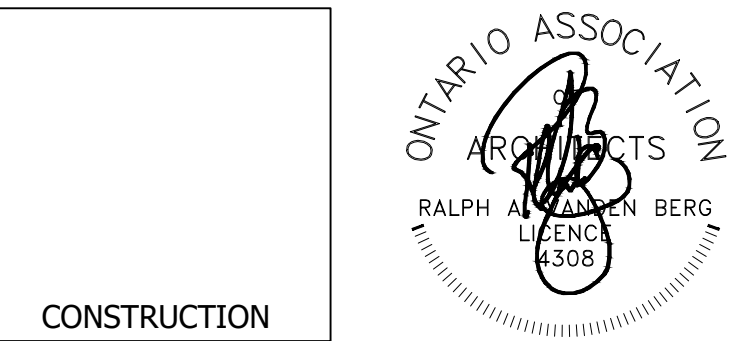


Vandenberg & Wildeboer
A.R.C.H.I.T.E.C.T.S
www.vandenberg-wildeboer.ca | Telephone: (613) 287-0144 | Fax: (613) 271-8827 | info@vandenberg-wildeboer.ca
*THE OLD STONE LODGE • 140 RABBITCROFT RD • OTTAWA, ONTARIO • K2K 3P9

PROJECT TITLE
BARRHAVEN FELLOWSHIP CRC
3058 JOCKVALE ROAD, NEPEAN, ONTARIO K2J 4J6
GORDON WEIPA (613-850-1559)

DRAWING TITLE
ELEVATIONS

DESIGNED BY: RALPH VANDENBERG
DRAWN BY: MD
START DATE: JUNE 2015
SCALE: AS SHOWN
PROJECT NO. 1346

DRAWING NO.
A201

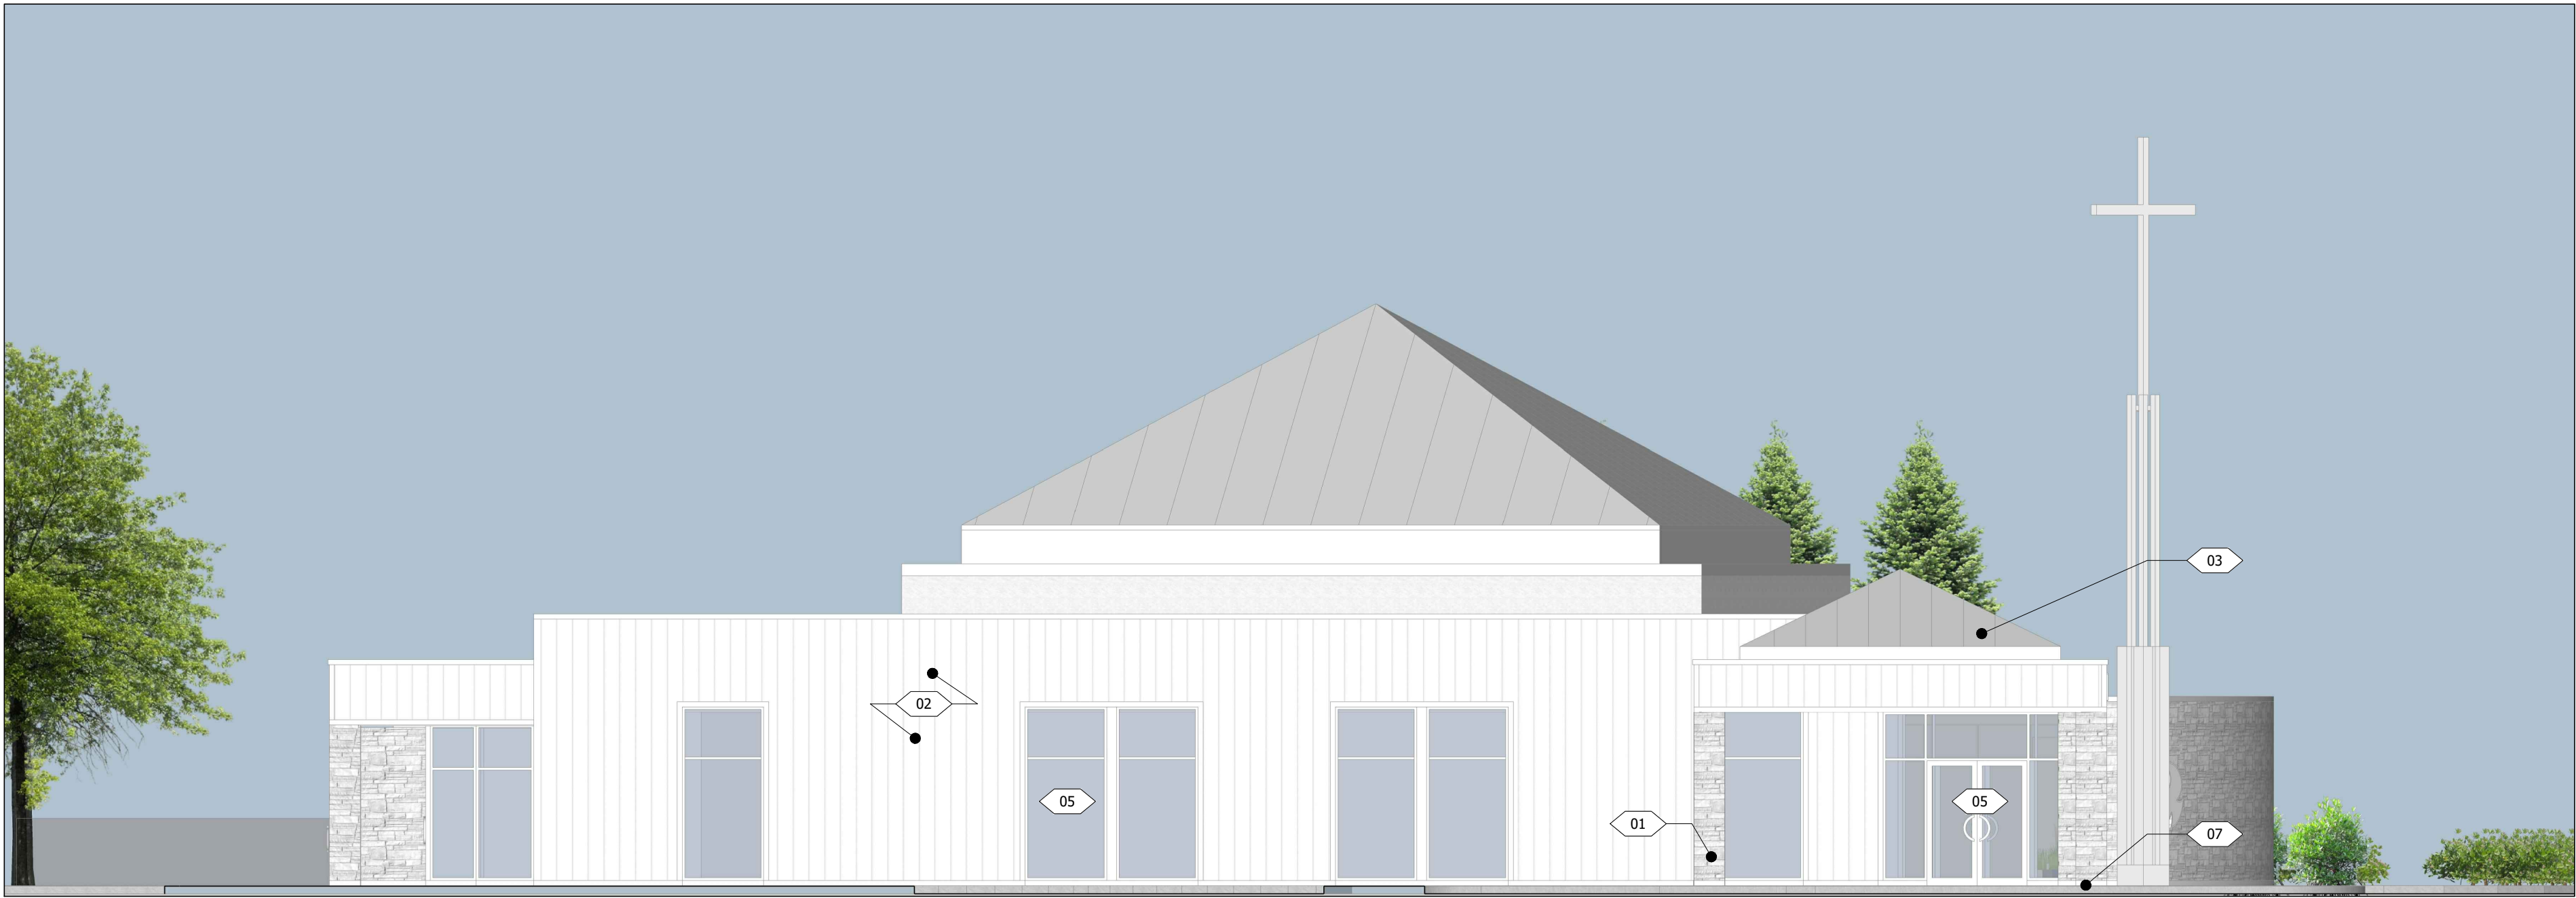

1 EAST ELEVATION
A202
SCALE: 1:100



2 WEST ELEVATION
A202
SCALE: 1:100


NO.	REVISION	DATE
1	ISSUED FOR CITY REVIEW	NOV 28, 2016
2	ISSUED FOR CLIENT REVIEW	NOV 2, 2017
3	ISSUED FOR SITE PLAN APPROVAL	NOV. 30/17
4	ISSUED TO ADDRESS CIVIL COMMENTS	MAR. 20/18
5	ISSUED TO ADDRESS CIVIL COMMENTS	APRIL 20/18
6	ISSUED TO ADDRESS S.P.C. COMMENTS	APRIL 25/18

LEGEND

- 01 MANUFACTURED STONE MASONRY
COLOUR: WHITE
- 02 PREFINISHED METAL SIDING
COLOUR: WHITE
- 03 RAISED SEAM METAL ROOFING
COLOUR: LIGHT GREY
- 04 PREFINISHED METAL
COLOUR: WHITE
- 05 WINDOWS AND DOORS
MATERIAL: COMMERCIAL ALUMINUM
COLOUR: CLEAR ANODIZED
- 06 PAINTED METAL DOOR & FRAME
COLOUR: WHITE
- 07 CEMENTICIOUS PARGING
COLOUR: LIGHT GREY
- 08 EIFS WALL SYSTEM
COLOUR: WHITE

APPROVED ☐ REFUSED ☐
THIS ____ DAY OF _____, 20__

DON HERWEYER, MCIP, RPP
MANAGER, DEVELOPMENT REVIEW - SOUTH
PLANNING, INFRASTRUCTURE AND ECONOMIC
DEVELOPMENT DEPARTMENT, CITY OF OTTAWA

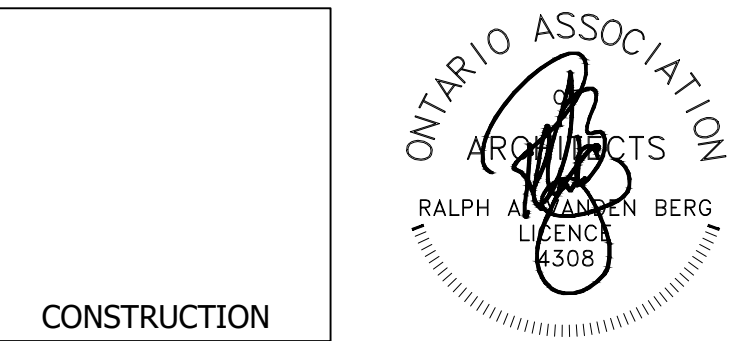

Vandenberg & Wildeboer
A.R.C.H.I.T.E.C.T.S

www.vandenberg.ca | Telephone: 613.287.0144 | Fax: 613.271.8827 | info@vandenberg.ca
*THE OLD STONE LODGE * 140 RABBITCROFT WAY * OTTAWA, ONTARIO * K2C 3P9 *

PROJECT TITLE

BARRHAVEN FELLOWSHIP CRC
3058 JOCKVALE ROAD, NEPEAN, ONTARIO K2J 4J6
GORDON WEIHA (613-850-1559)

DRAWING TITLE

ELEVATIONS

DESIGNED BY: RALPH VANDENBERG
DRAWN BY: MD
START DATE: JUNE 2015
SCALE: AS SHOWN
PROJECT NO. 1346

DRAWING NO.

A202