


1 BASEMENT PLAN
SCALE 1:50

It is the responsibility of the appropriate Contractor to check and verify all dimensions on site and report all errors and/or omissions to the Architect.
 All Contractors must comply with all pertinent codes and by-laws.
 All dimensions are measured from face of stud to face of stud unless indicated otherwise.
 Do not scale drawings.
 This drawing may not be used for construction until signed.

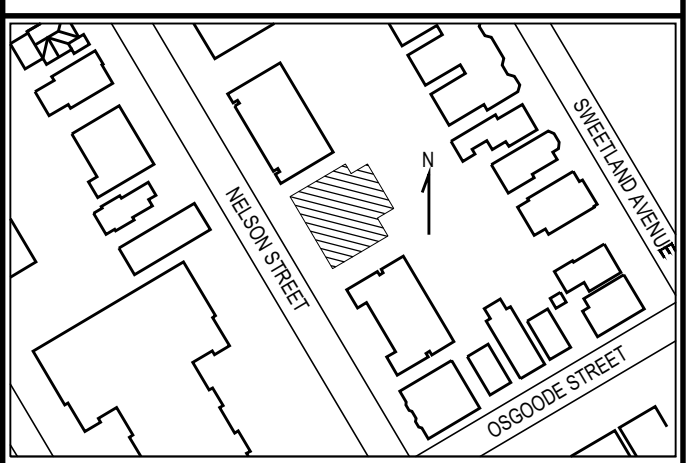

FIRE RESISTANCE RATING SCHEDULE

ALL FIRE RATED WALLS TO BE FULL HEIGHT AND SEALED TO UIS OF STRUCTURE ABOVE

1 HOUR (60 MINUTE) FIRE RESISTANCE RATING

DRAFT ONLY - JUNE 05 2018

- 12 MAY 17 2018 ISSUED FOR FULL BUILDING PERMIT
- 11 MAY 01 2018 RE-ISSUED FOR SITE PLAN CONTROL
- 10 APR 18 2018 ISSUED FOR COORDINATION
- 09 APR 13 2018 ISSUED FOR COORDINATION
- 08 MAR 26 2018 ISSUED FOR COORDINATION
- 07 MAR 16 2018 ISSUED TO NOVATECH
- 06 FEB 26 2018 ISSUED FOR STRUCTURAL
- 05 FEB 16 2018 ISSUED FOR NOVATECH
- 04 OCT 27 2017 ISSUED FOR SITE PLAN APPROVAL
- 03 AUG 25 2017 ISSUED TO STRUCTURAL
- 02 JULY 21 2017 ISSUED TO NOVATECH
- 01 FEB 14 2017 ISSUED FOR REVIEW

no	date	revision

project north

professional stamp

ALCAIDE WEBSTER
 ARCHITECTS INC
 202-1320 Carling Avenue
 Ottawa, ON K1Z 7K8 www.awa-arch.ca

ARCHITECTURE PLANNING
 DESIGN BUILD PROJECT MANAGEMENT

- consultant
- FARLEY, SMITH & DENIS - SURVEYOR
 - DAIDO - STRUCTURAL
 - QUADRANT - MECHANICAL & ELECTRICAL
 - PATERSON GROUP - GEOTECHNICAL
 - NOVATECH - CIVIL, LANDSCAPING, & PLANNING

project
355, 357, 359 & 361 NELSON STREET
 A.F. MARTINS CONSTRUCTION
 NELSON STREET. OTTAWA, ON

drawn	MH, AB	checked	VA
-------	--------	---------	----

date	MAY 17 2018	project no.	16-18
------	-------------	-------------	-------

drawing title
BASEMENT PLAN

revision	drawing no.
	A100