






01 PRELIMINARY FRONT ELEVATION
A400 SCALE: 1: 96 1/8" = 1'-0"

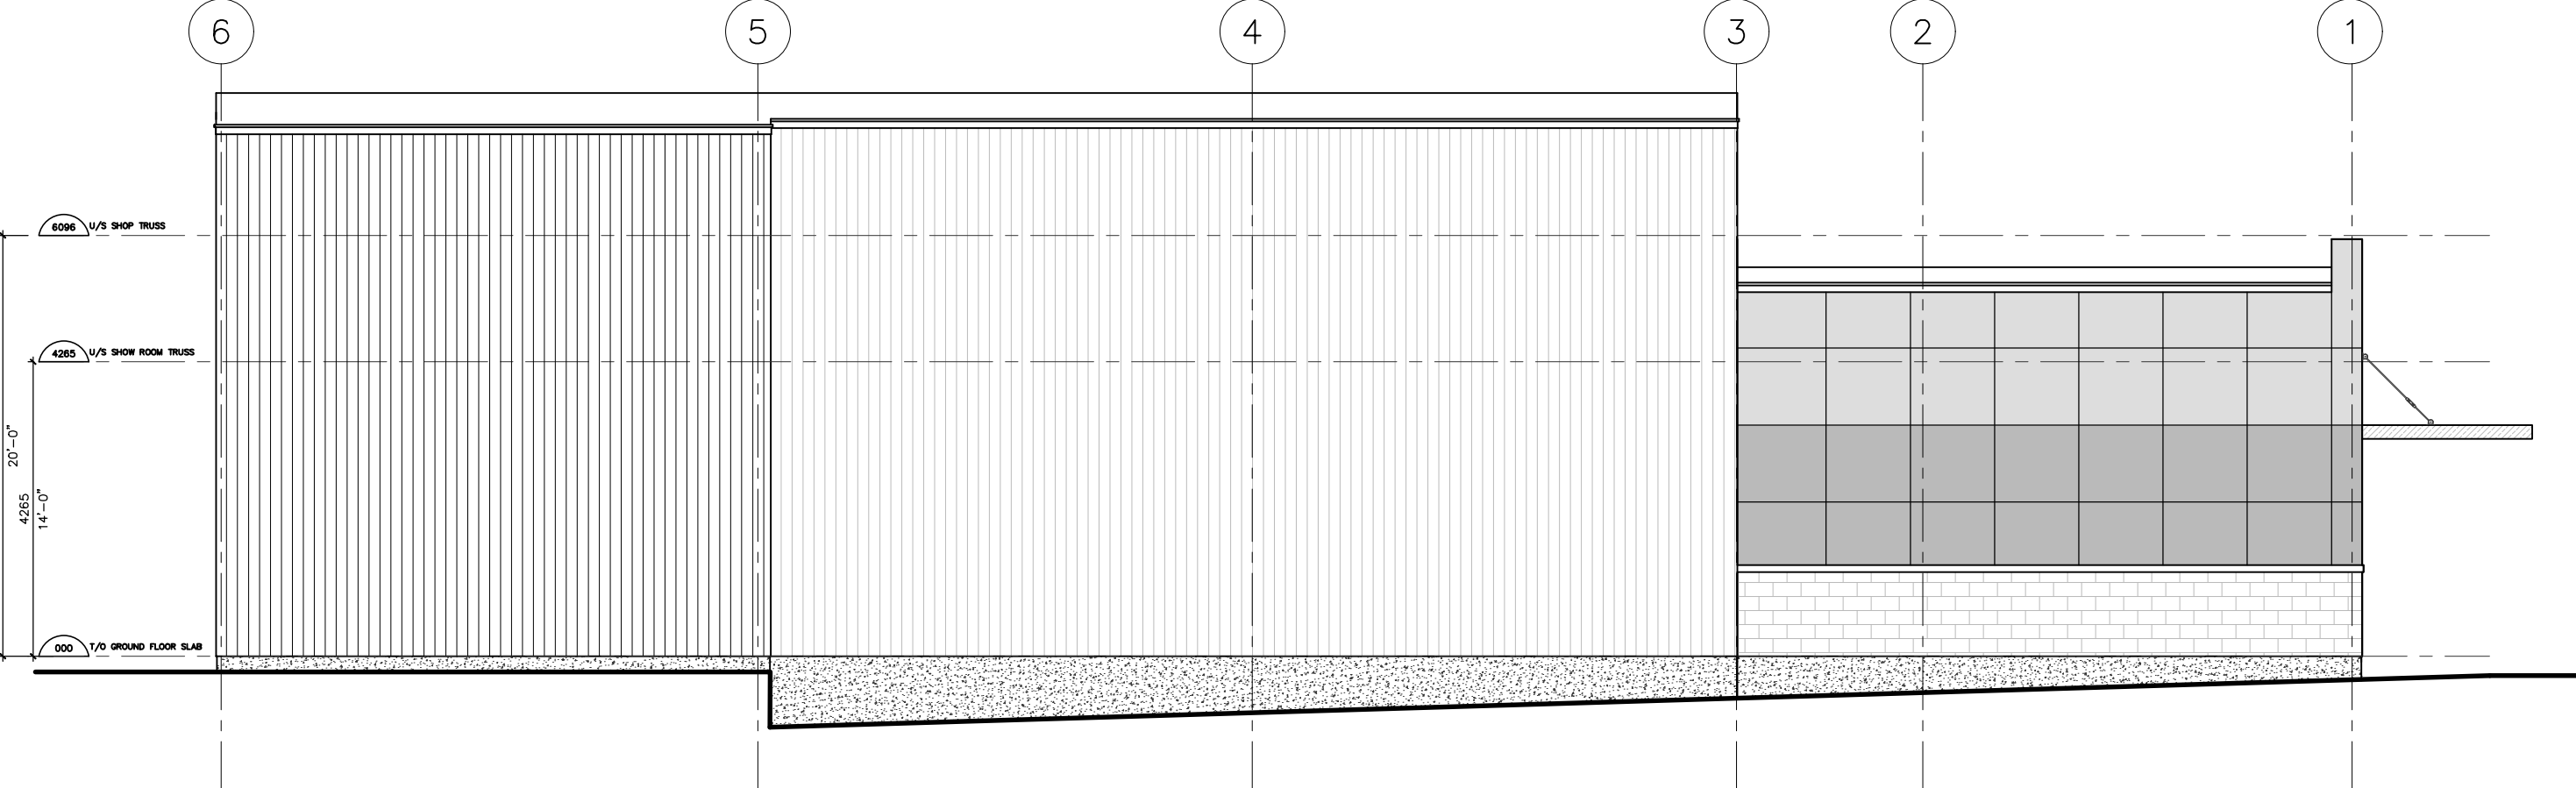

02 PRELIMINARY SIDE ELEVATION
A400 SCALE: 1: 96 1/8" = 1'-0"

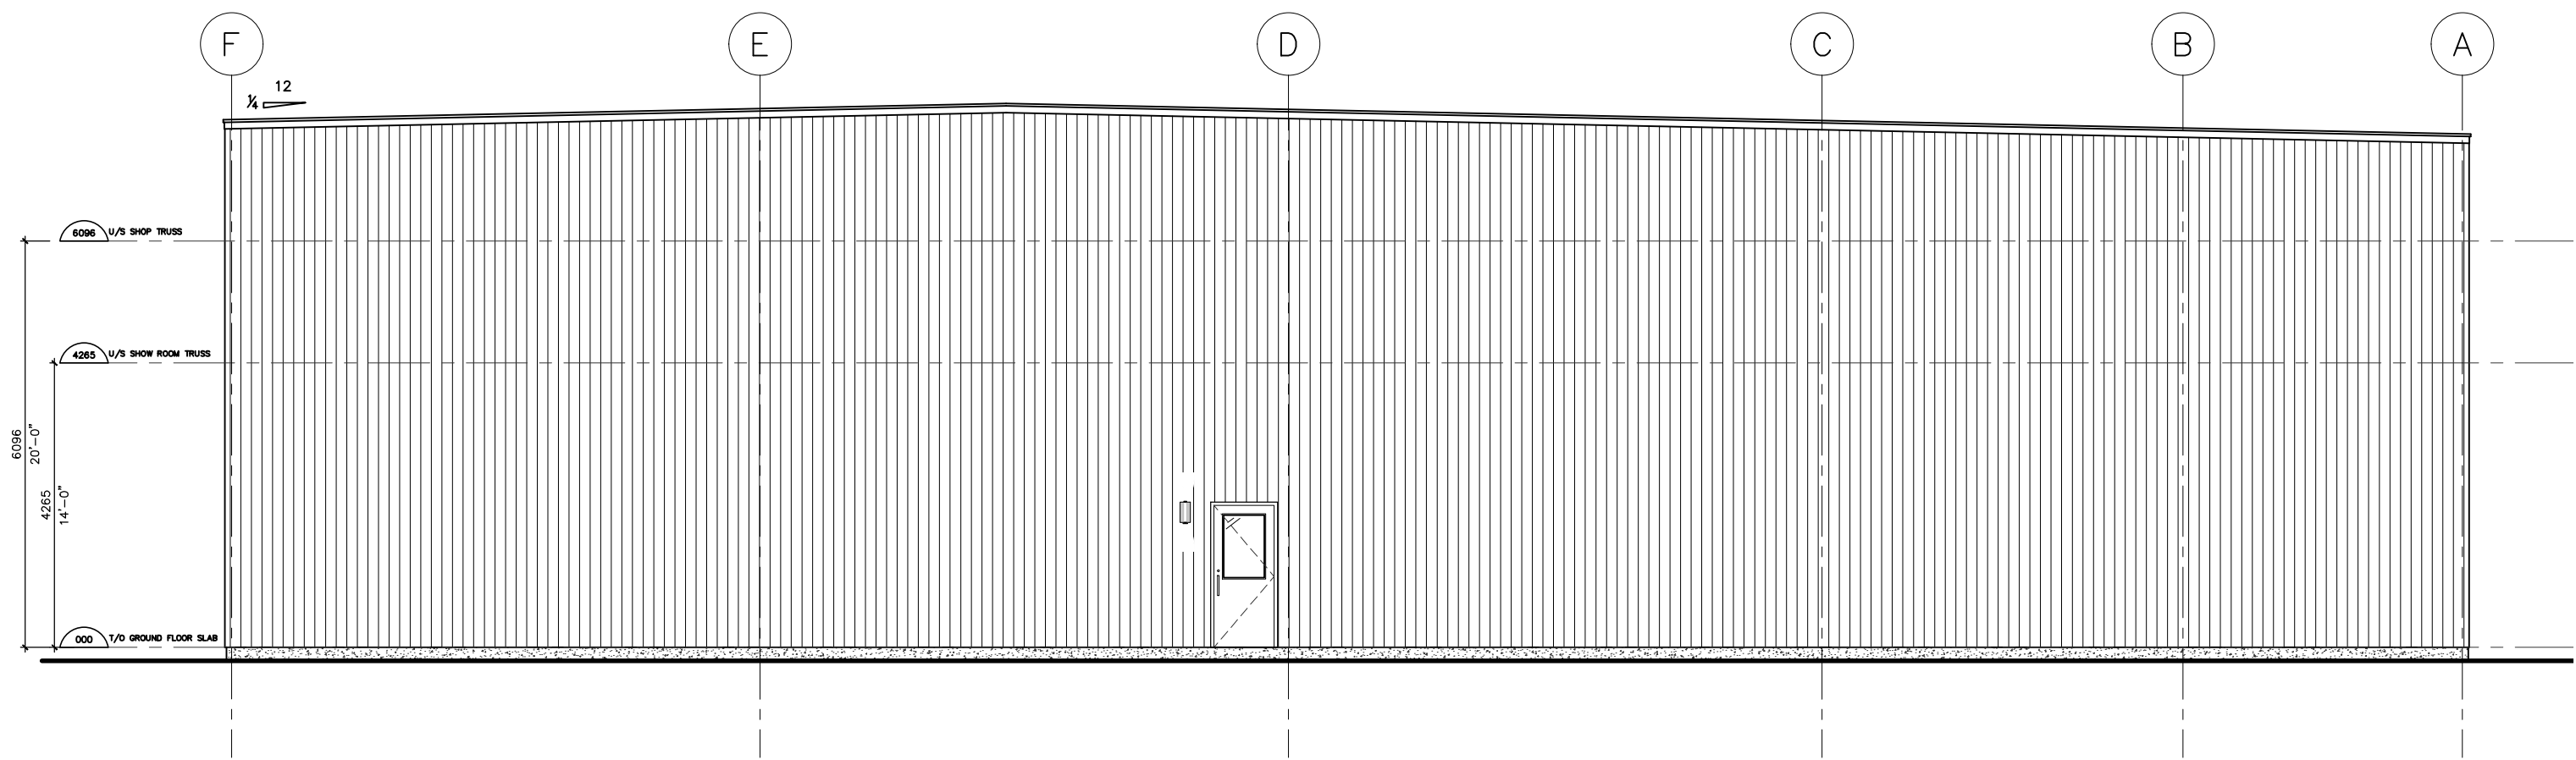

03 PRELIMINARY REAR ELEVATION
A400 SCALE: 1: 96 1/8" = 1'-0"

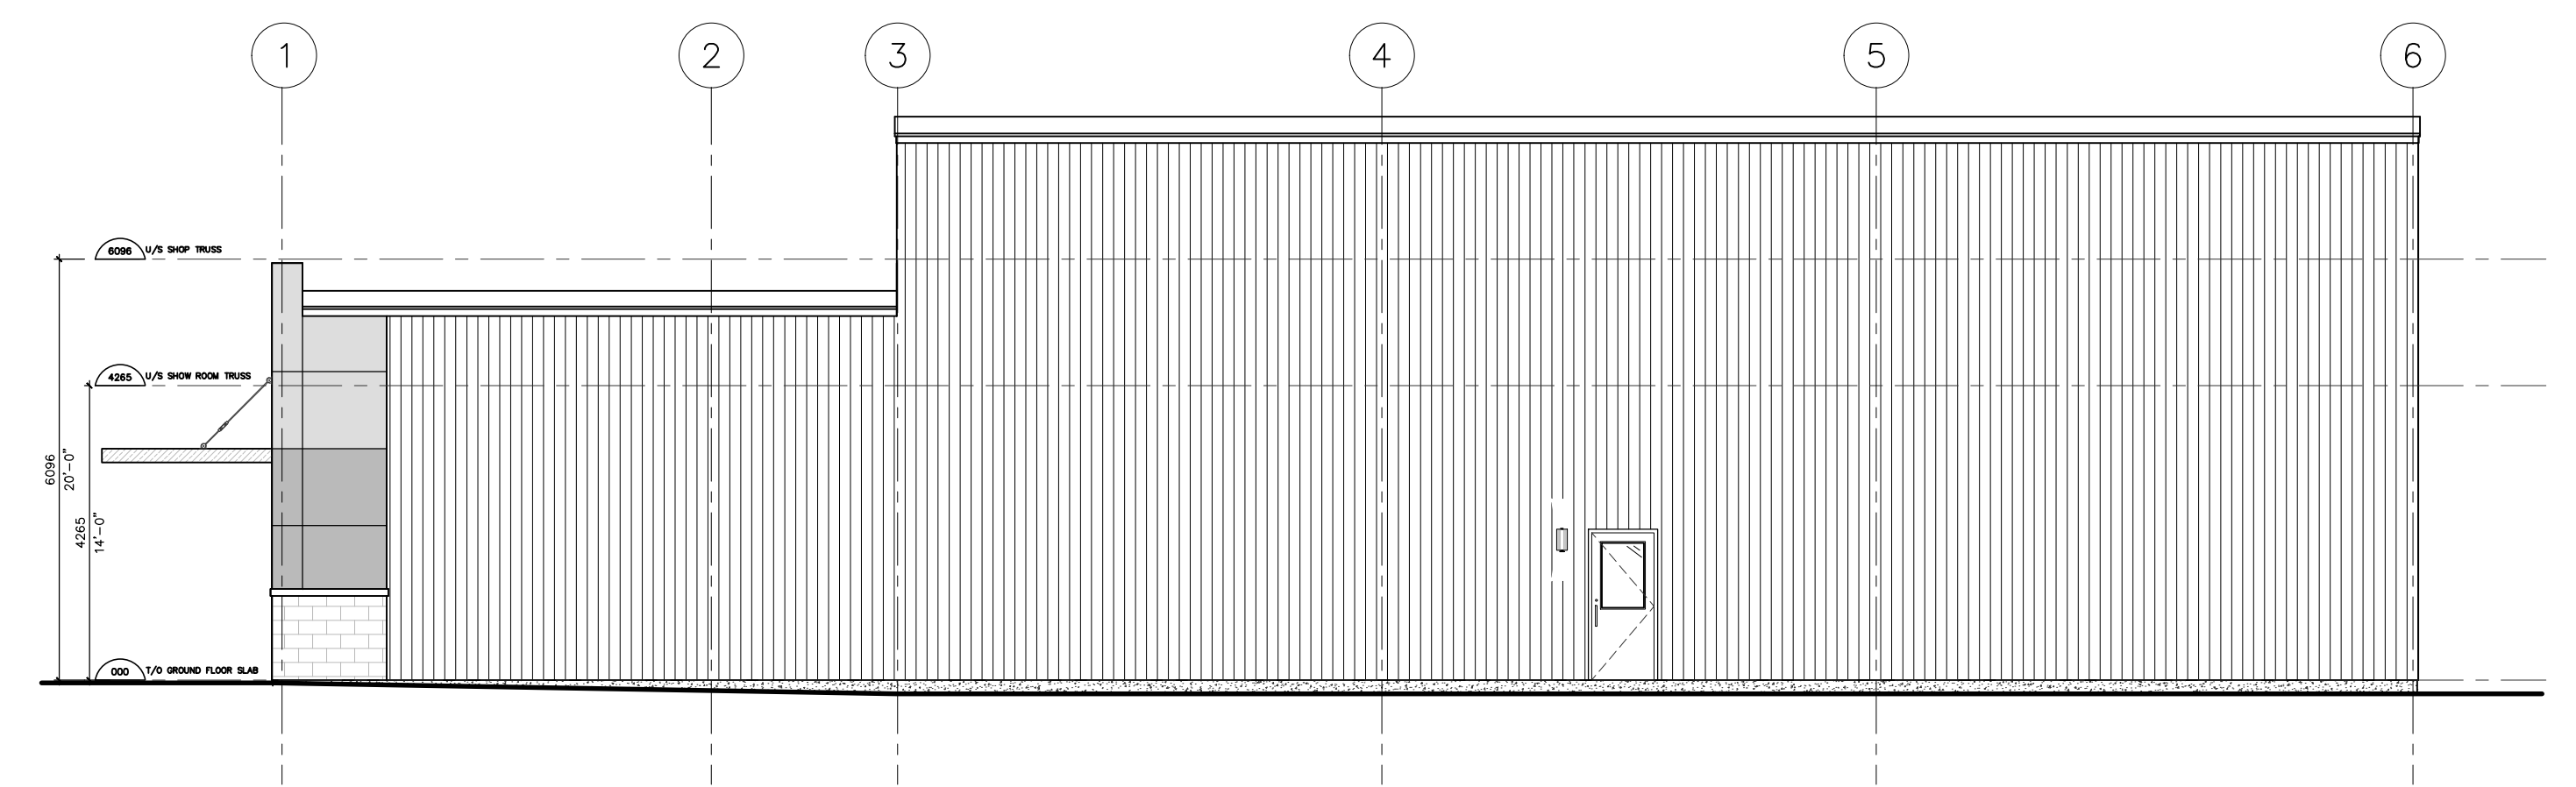


04 PRELIMINARY REAR ELEVATION
A400 SCALE: 1: 96 1/8" = 1'-0"

NOTES:
 1) ALL WORK TO BE IN COMPLIANCE WITH LOCAL BUILDING CODES, REGULATIONS AND BY-LAWS.
 2) ADDITIONAL DRAWINGS MAY BE ISSUED FOR CLARIFICATION TO ASSIST IN PROPER EXECUTION OF WORK. SUCH DRAWINGS WILL HAVE THE SAME MEANING AND INTENT AS IF THEY WERE INCLUDED WITH PLANS IN CONTRACT DOCUMENTS.
 3) DO NOT SCALE DRAWINGS.
 4) ALL SUB-CONTRACTORS TO TAKE THEIR OWN ON-SITE MEASUREMENTS AND BE RESPONSIBLE FOR THEIR ACCURACY.
 5) NOTIFY SHAWN J. LAWRENCE ARCHITECT FOR ANY ERRORS AND/OR OMISSIONS PRIOR TO START OF WORK.

FIRE RESISTANCE RATING LEGEND:
 45 MIN. - FIRE RESISTANCE RATING
 1 HOUR - FIRE RESISTANCE RATING
 2 HOUR - FIRE RESISTANCE RATING

MATERIAL LEGEND:
 BRICK - COLOR/PROFILE TO BE DETERMINED BY CLIENT
 CONCRETE PAVING
 PRE-PANED METAL SIDING - COLOR/PROFILE TO BE DETERMINED BY CLIENT
 AIA ALUMINUM COMPOSITE PANELS - COLOR/PROFILE TO BE DETERMINED BY CLIENT
 ALL FINISHES TO BE RE-FINISHED METAL - COLOR TO BE DETERMINED BY CLIENT

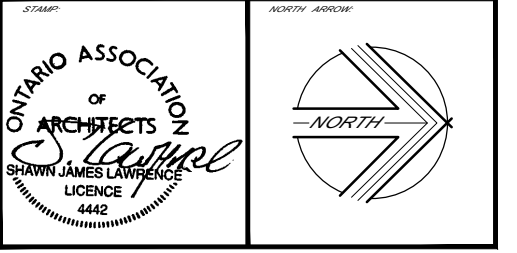

20		
19		
18		
17		
16		
15		
14		
13		
12		
11		
10		
09		
08		
07		
06		
05		
04		
03	2018-04-27	ISSUED FOR SPC
02	2018-04-11	PRELIMINARY REVIEW
01	2017-12-05	PRELIMINARY REVIEW
NO.	DATE	REVISION

18 DASHIN ST.
 SUITE 206
 OLOTOWN, NC 27667
SJL
 LAWRENCE
 ARCHITECT
 INCORPORATED
 TEL: (919) 738-7770
 FAX: (919) 738-7703
 www.sjlarchitect.com

THIS DRAWING IS THE SOLE PROPERTY OF SJL LAWRENCE ARCHITECT AND IS NOT TO BE REPRODUCED OR COPIED WITHOUT WRITTEN PERMISSION.

DATE	2017-10-02	DESIGNED BY	S.J.L.
DATE	AS NOTED	REVISION	2018-04-27

BOONE PLUMBING WAREHOUSE
 52 ALTI PLACE
 NEPEAN, ON.

JOB NUMBER: SI - 079 - 17

ELEVATIONS

A 400

APPLICATION NUMBER: